
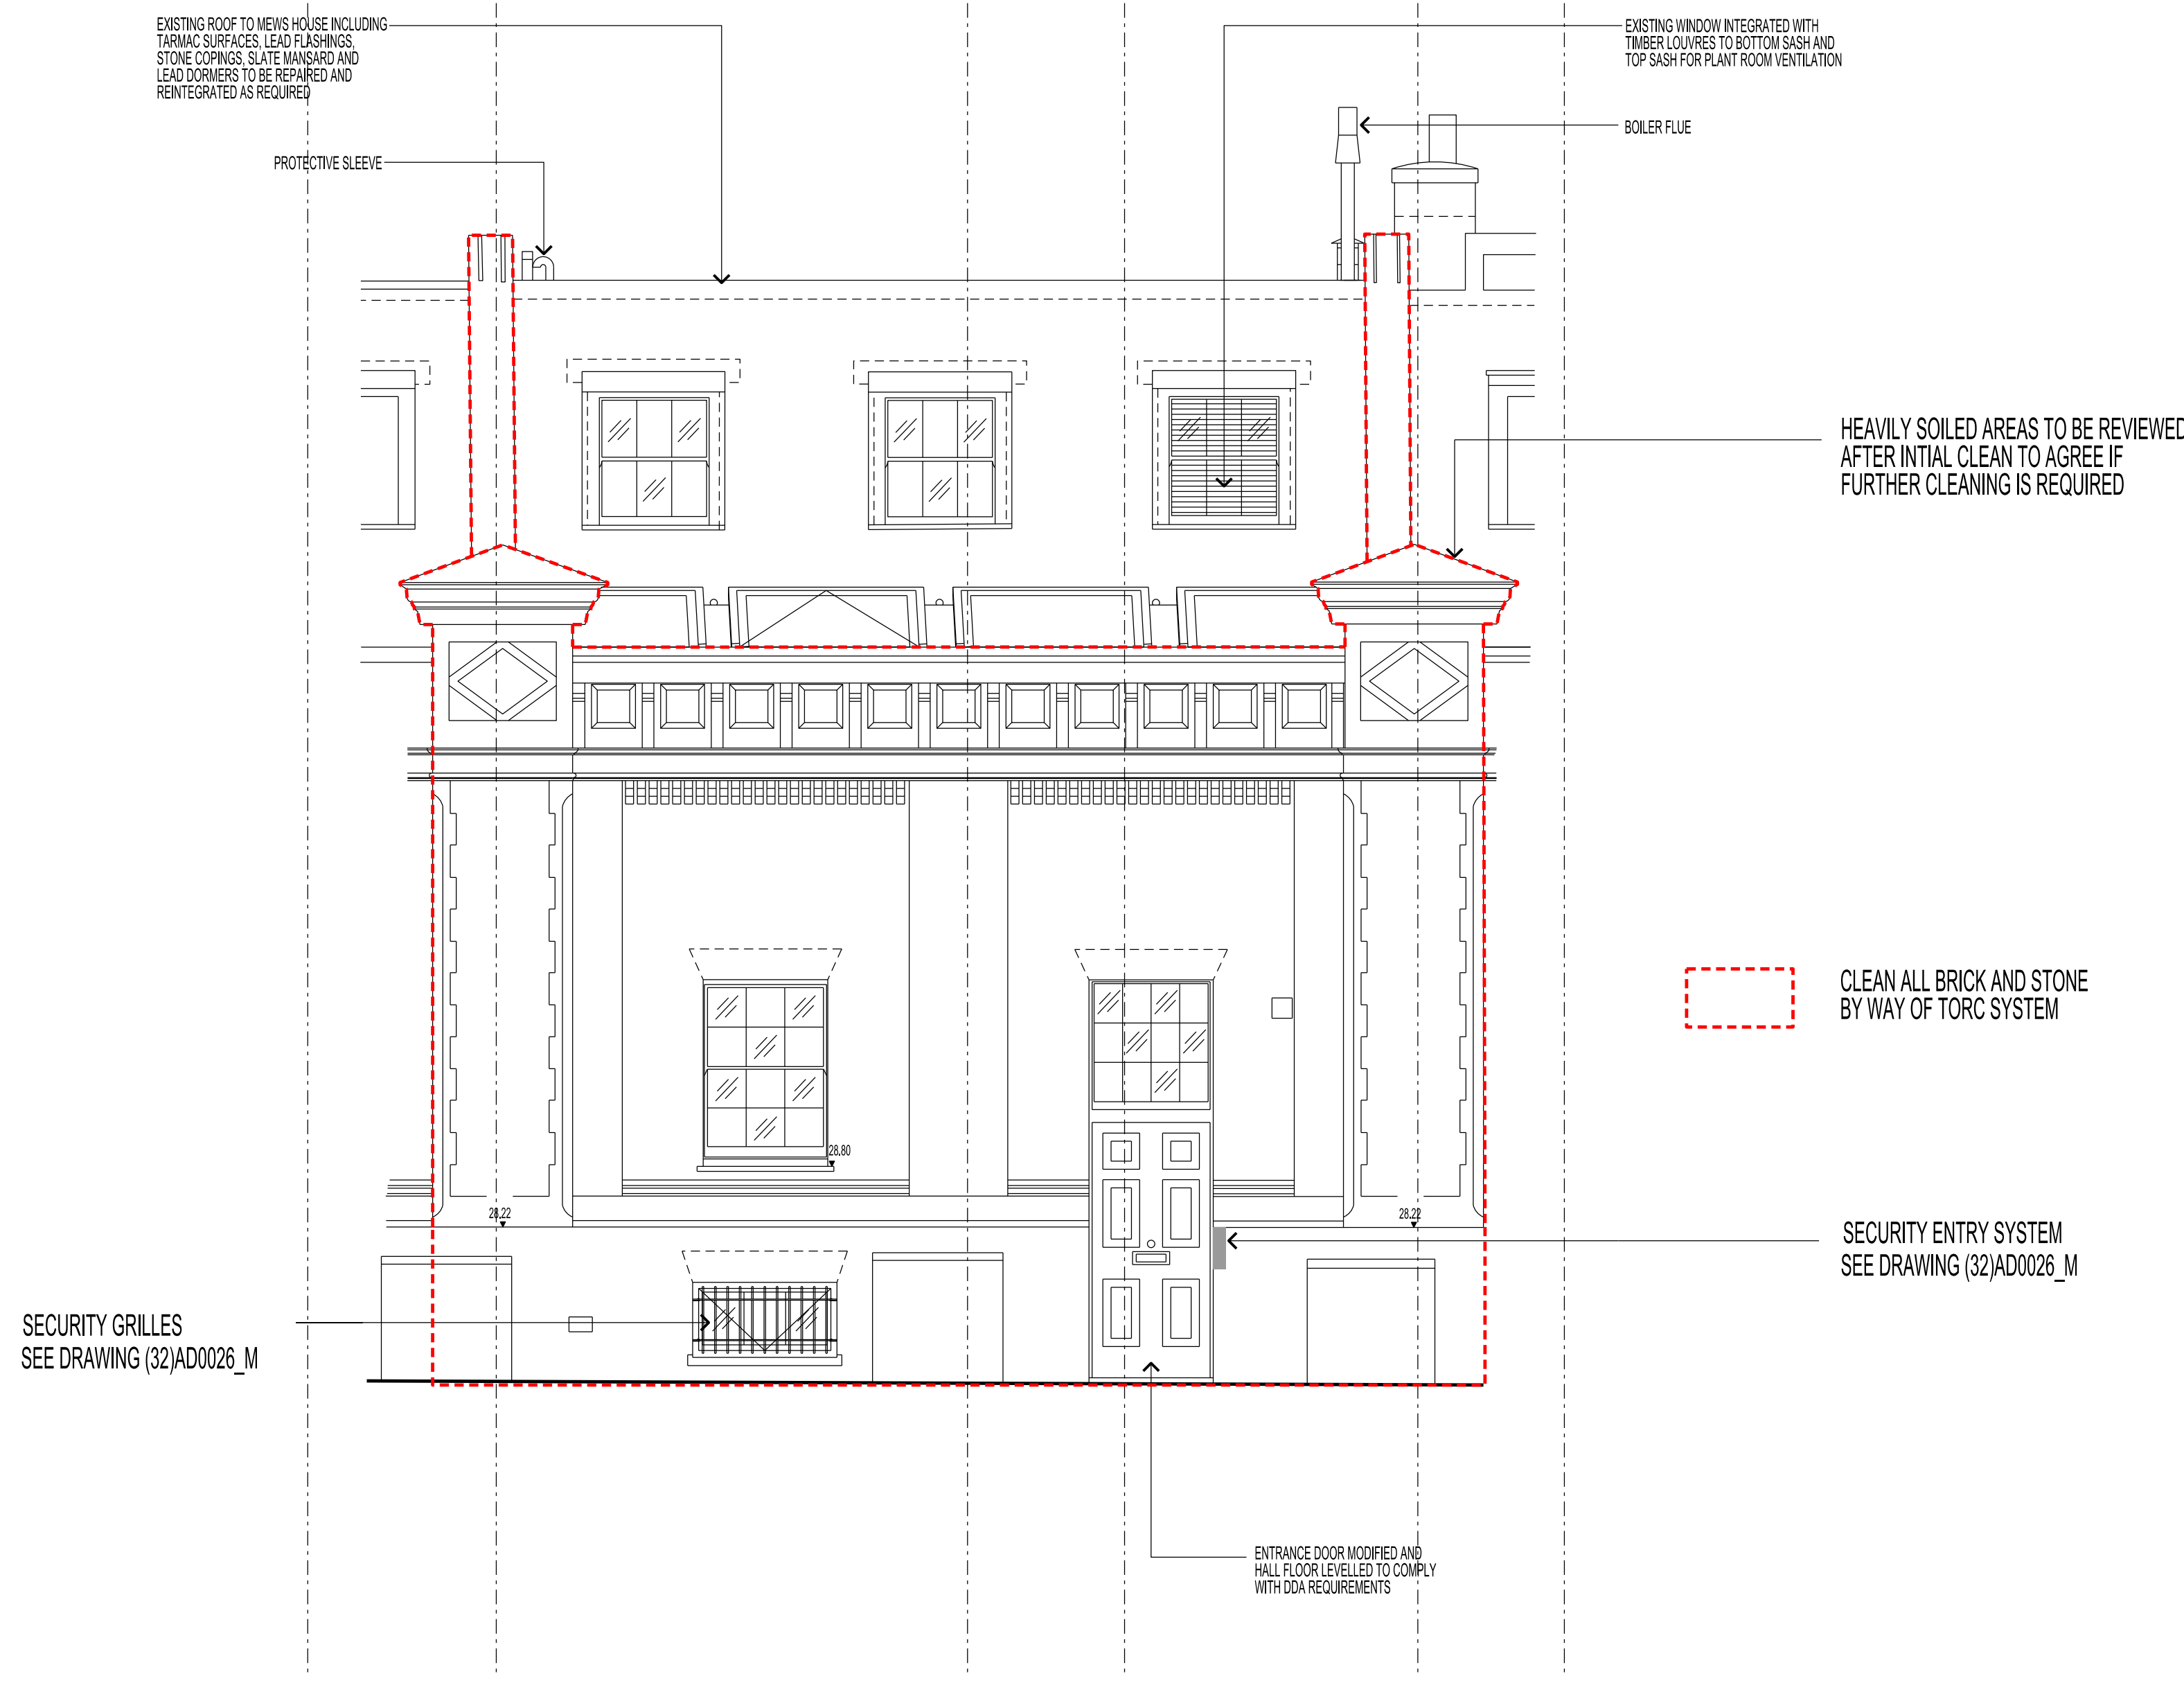
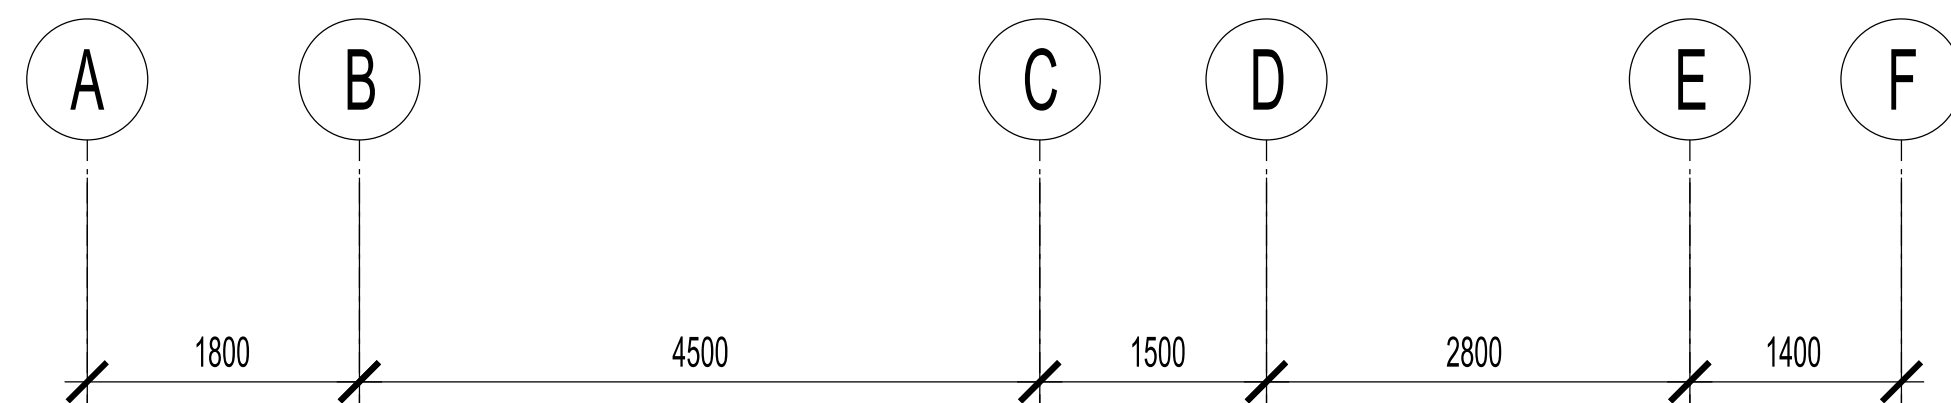


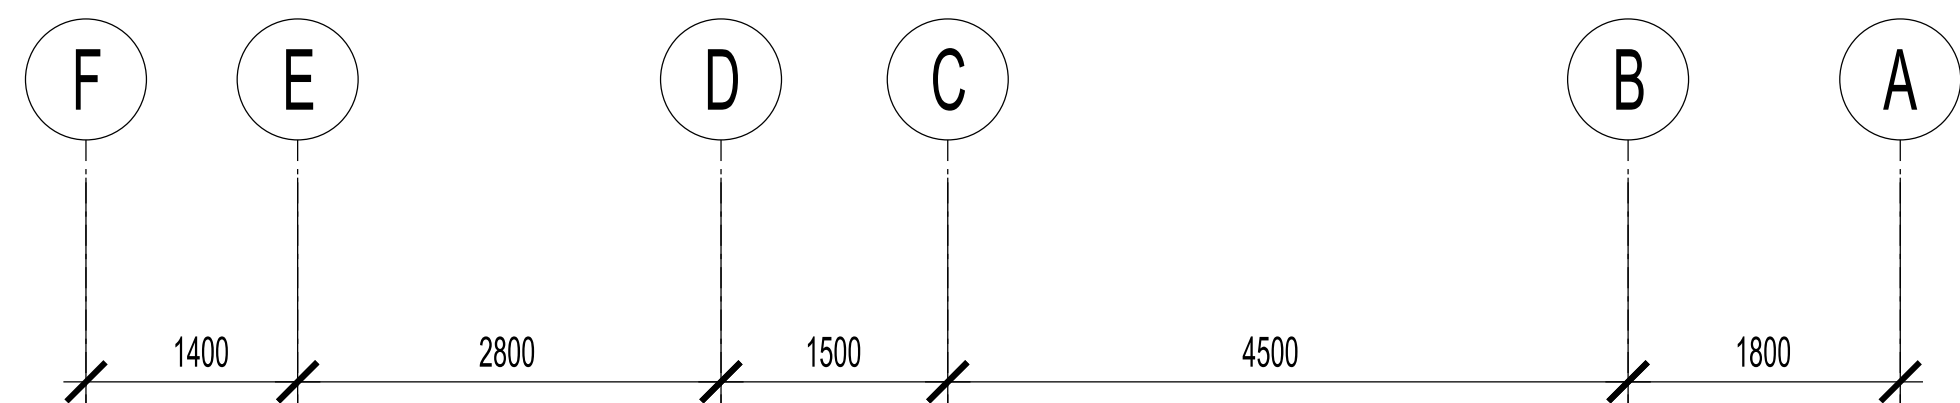

AS PROPOSED


BUILDING DESIGN PARTNERSHIP LTD SHALL HAVE NO RESPONSIBILITY FOR ANY USE OF THIS DOCUMENT OTHER THAN FOR THAT WHICH IT WAS PREPARED AND ISSUED.

ALL DIMENSIONS SHOULD BE CHECKED ON SITE.

DO NOT SCALE FROM THIS DRAWING.

ANY DRAWING ERRORS OR DISCREPANCIES SHOULD BE BROUGHT TO THE ATTENTION OF BUILDING DESIGN PARTNERSHIP LTD AT THE ADDRESS SHOWN.

REVISION DESCRIPTION	DATE	REVISION DESCRIPTION	DATE	REVISION DESCRIPTION	DATE	REVISION DESCRIPTION	DATE	REVISION DESCRIPTION	DATE	REVISION DESCRIPTION	DATE	REVISION DESCRIPTION	DATE	REVISION DESCRIPTION	DATE

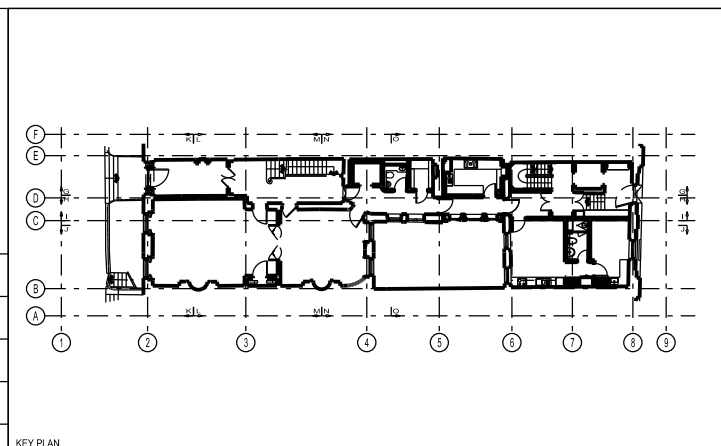

C-1/20 APPLICATION	LC	KS	10.08.2020
S-1/20 APPLICATION	CM	AC	10.08.2019
A-1/20 APPLICATION	GP	MB	14.12.2017
-1/20 APPLICATION - DRAFT FOR COMMENT	GP	MB	08.12.2017

16 Greenhouse Yard Clerkenwell London, EC1V 4LJ United Kingdom T +44 (0)20 7412 8000 F +44 (0)20 7412 8399 www.bdp.com	PROJECT NO P2005698 PROJECT TITLE FRONT AND REAR ELEVATIONS MEWS HOUSE AS PROPOSED PROJECT NO (15)AE102	SCALE 1:50 DATE 12.2017 DRAWN C
--	--	--