


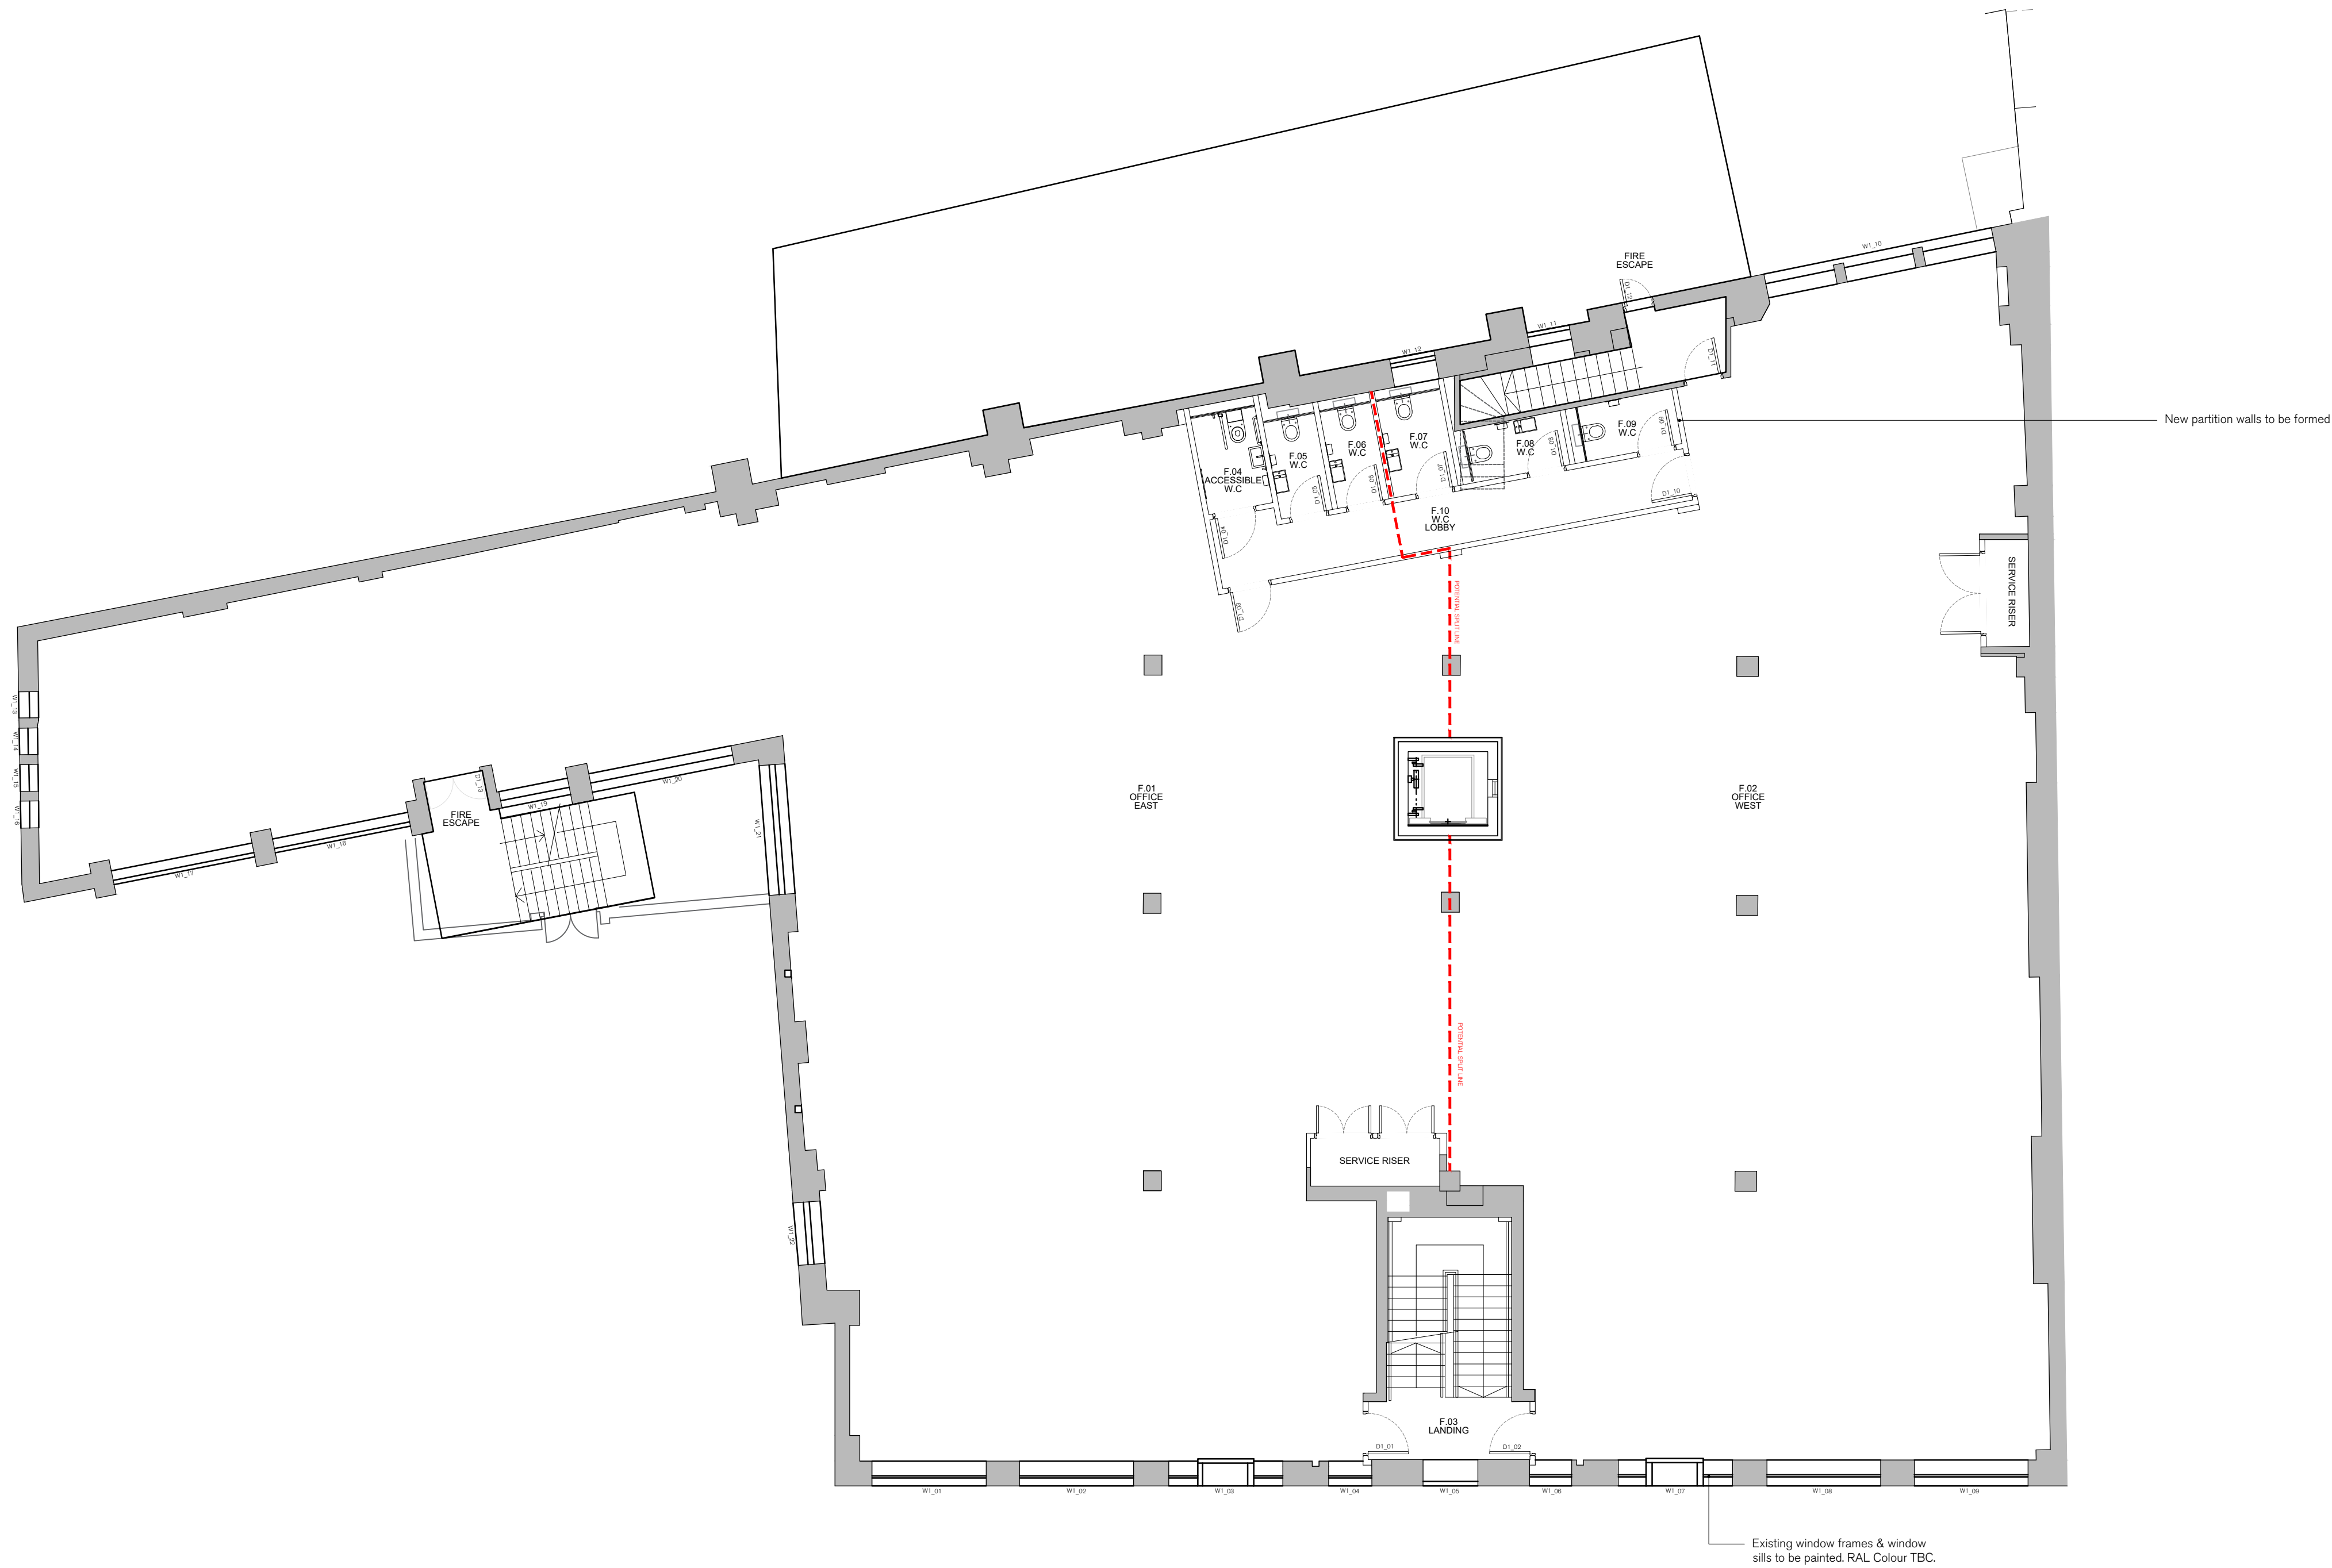

1

Proposed First Floor Plan

1:100

1:100
0 1 2 3 4 5 10m



SPRATLEY & PARTNERS
7 CENTENARY BUSINESS PARK, STATION ROAD, HENLEY-ON-THAMES, OXFORDSHIRE RG9 1DS. 01491 411277
ISSUED ONLY FOR THE PURPOSE INDICATED. THIS DRAWING TO BE READ IN CONJUNCTION WITH ALL CONSULTANTS
INFORMATION. ALL DIMENSIONS TO BE CHECKED ON SITE. DO NOT SCALE. THIS DRAWING IS COPYRIGHT.

REV.	ISSUED	DESCRIPTION	DRAWN	CHECKED
-	-	-	-	-
-	-	-	-	-
-	-	-	-	-

PROJECT
8-14 Macklin Street
Covent Garden
WC2B 5NF

DESCRIPTION
Proposed First Floor Plan

DATE
July 2020
SCALE AT A1
1:100

JOB NO
20.8333
DRAWING NO
PL1311

STATUS
Planning
DRAWN
RK
CHECKED

REV
-

S
& P