



PLANNING

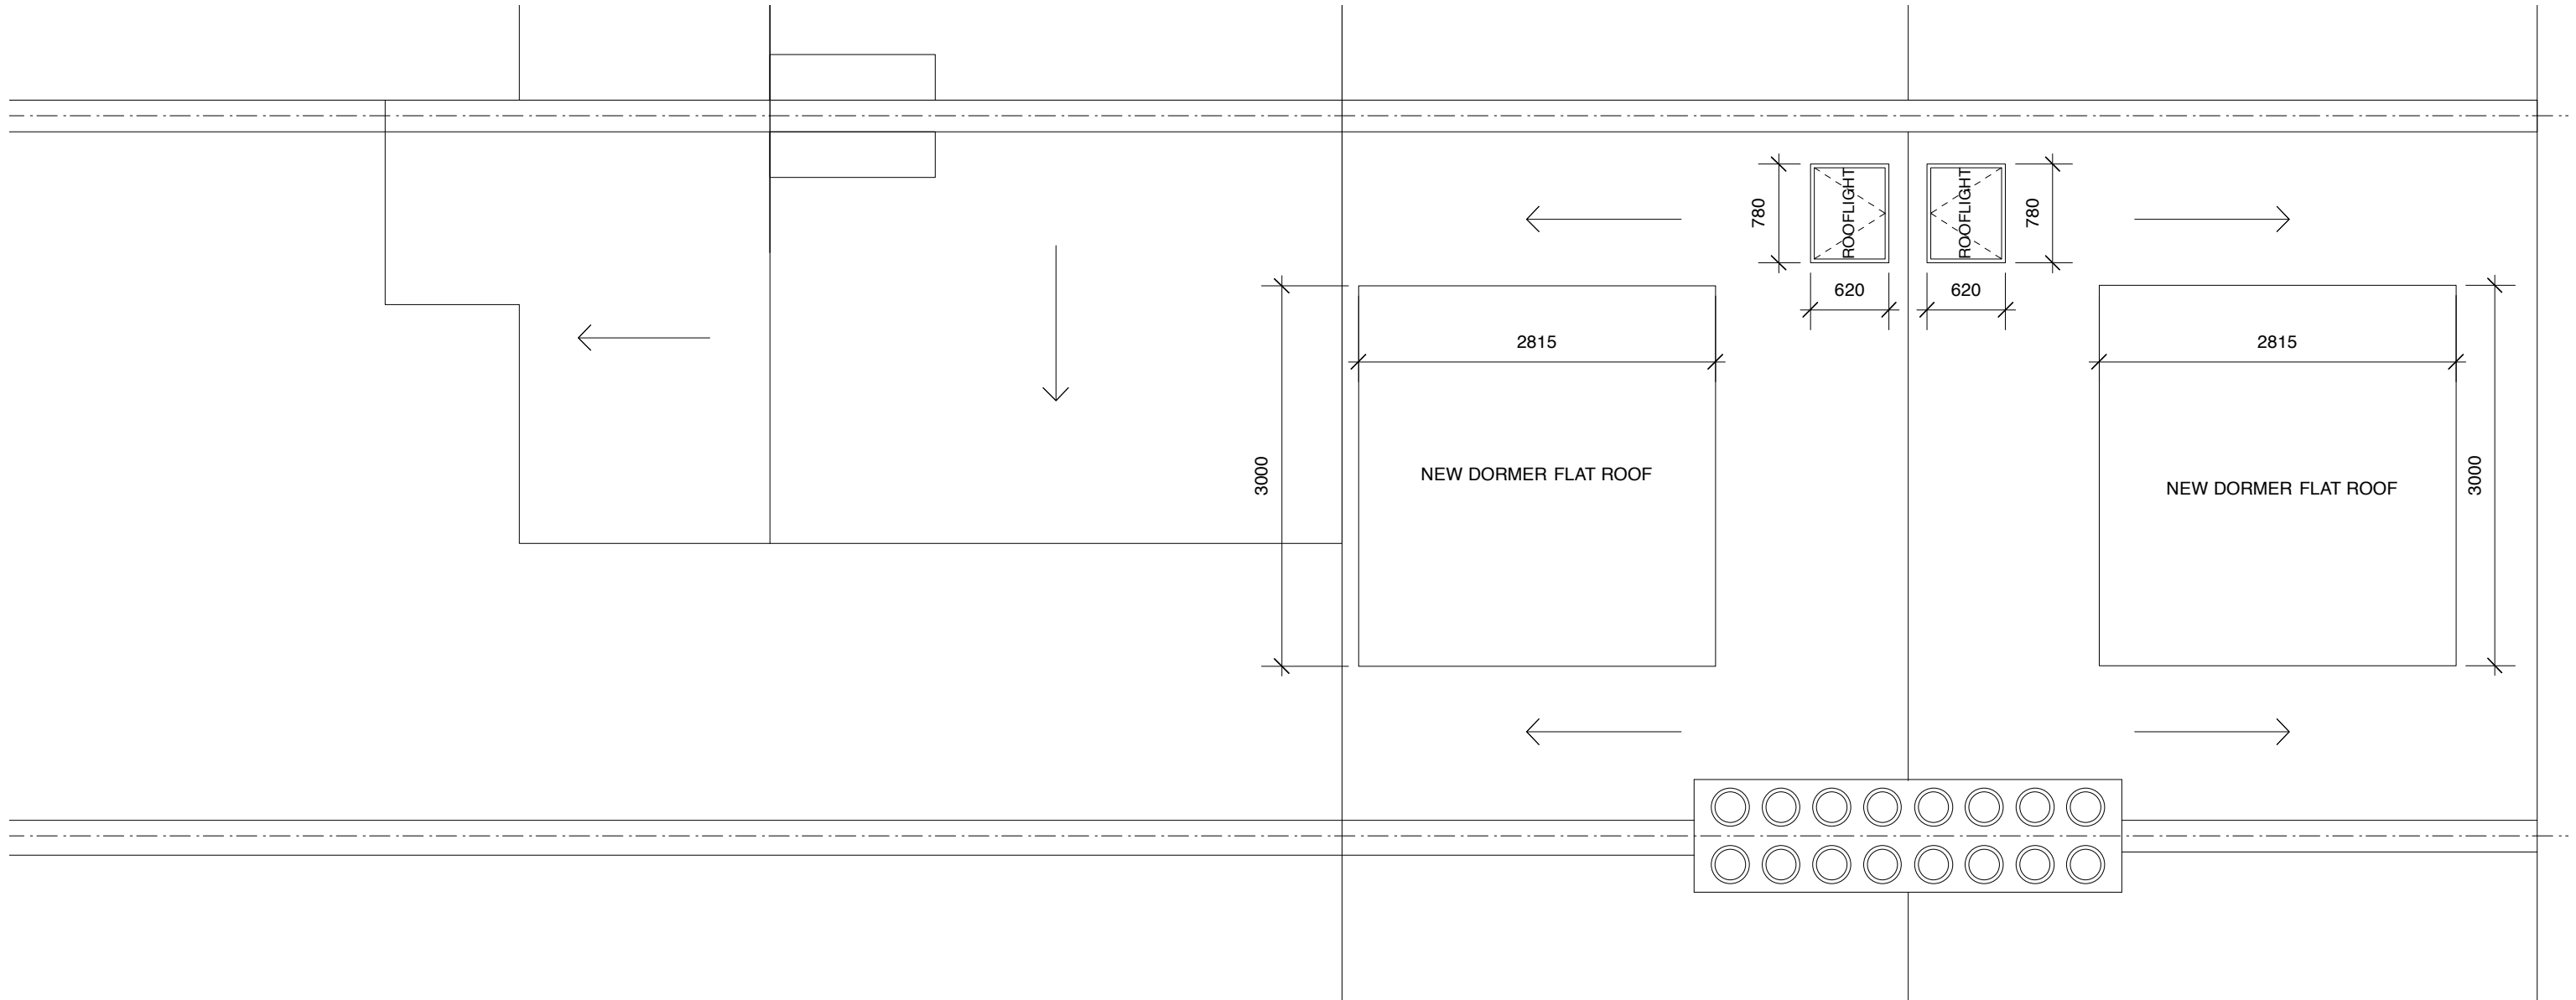

1 PROPOSED ROOF PLAN  
15 Scale 1:50

 