



Notes
 This drawing is copyright Piercy&Company.
 Do not scale from this drawing.
 All dimensions and levels to be checked on site by the contractor and such dimensions to be his responsibility.
 Report all drawing errors, omissions and discrepancies to the architect.

DISCLAIMER
 This document may be issued in an editable digital CAD format to enable others to use it as background information to make alterations and/or additions. In that instance the file will be accompanied by a PDF version as a record of the original file. It is for those parties making such alterations and/or additions to ensure that they make use of current background information.

Piercy&Company accepts no liability for either: any such alterations and/or additions to the background information by others; or any other changes made by others to the architectural content of the background information itself.

Rev	Date	Description
A	08.05.19	Updated layout
-	26.10.18	First Issue



Project
 Vine Hill

Client
 Clerkenwell Lifestyle (UK) Ltd

Date 26.10.18 **Scale** 1:100@A1/1:200@A3

Proposed Hotel/ Affordable - Void
Proposed Office - Upper Ground Floor Plan

Drawn PHJ **Checked** DC **Approved** P&CO

Drawing Status
 PLANNING

Project	Disc	Level	Series	Drw No	Rev
13548-	A	LUG	00	100	A

The Centro Building
 39 Plender Street
 London NW1 0DT
 Telephone
 *44 (0)2074249611

info@piercyandco.com
 www.piercyandco.com

Piercy&Company

Eyre Street Hill


Vine Hill



Notes
 This drawing is copyright Piercy&Company.
 Do not scale from this drawing.
 All dimensions and levels to be checked on site by the contractor and such dimensions to be his responsibility.
 Report all drawing errors, omissions and discrepancies to the architect.

DISCLAIMER
 This document may be issued in an editable digital CAD format to enable others to use it as background information to make alterations and/or additions. In that instance the file will be accompanied by a PDF version as a record of the original file. It is for those parties making such alterations and/or additions to ensure that they make use of current background information.
 Piercy&Company accepts no liability for either: any such alterations and/or additions to the background information by others; or any other changes made by others to the architectural content of the background information itself.

Rev	Date	Description
B	08.05.19	Updated layout
A	29.04.19	Updated WA Hotel rooms
-	26.10.18	First Issue

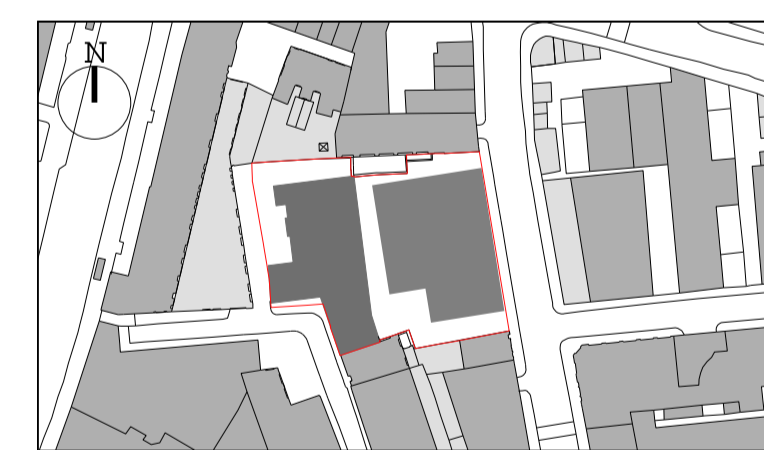

Project
 Vine Hill
 Client
 Clerkenwell Lifestyle (UK) Ltd
 Date
 26.10.18
 Scale
 1:100@A1 / 1:200@A3

Proposed Hotel/ Affordable - First Floor Plan
 Proposed Office - Upper Ground Floor Mezzanine Plan


Drawn	Checked	Approved
PHJ	DC	PRCO

Drawing Status
 PLANNING

Project	Disc	Level	Series	Drg No	Rev
13548-	A	L01	00	101	B

The Centro Building
 39 Plender Street
 London NW1 0DT
 Telephone
 *44 (0)2074249611
 info@piercyandco.com
 www.piercyandco.com

Piercy&Company

 

Eyre Street Hill


Vine Hill



Notes
 This drawing is copyright Piercy&Company.
 Do not scale from this drawing.
 All dimensions and levels to be checked on site by the contractor and such dimensions to be his responsibility.
 Report all drawing errors, omissions and discrepancies to the architect.

DISCLAIMER
 This document may be issued in an editable digital CAD format to enable others to use it as background information to make alterations and/or additions. In that instance the file will be accompanied by a PDF version as a record of the original file. It is for those parties making such alterations and/or additions to ensure that they make use of current background information.
 Piercy&Company accepts no liability for either: any such alterations and/or additions to the background information by others; or any other changes made by others to the architectural content of the background information itself.

Rev	Date	Description
B	08.05.19	Updated layout
A	29.04.19	Updated WA Hotel rooms
-	26.10.18	First Issue

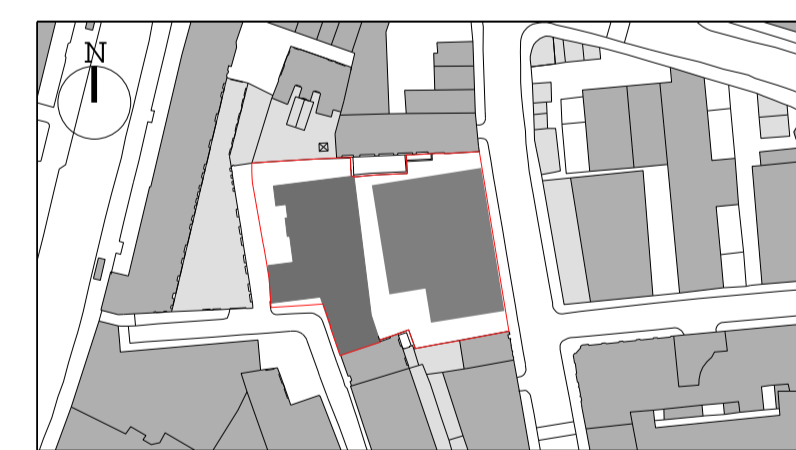

Project
 Vine Hill
Client
 Clerkenwell Lifestyle (UK) Ltd
Date 26.10.18 **Scale** 1:100@A1 / 1:200@A3

Proposed Hotel/ Affordable - Second Floor Plan
Proposed Office - First Floor Plan


Drawn	Checked	Approved
PHJ	DC	P&CO

Drawing Status
 PLANNING

Project	Disc	Level	Series	Drg No	Rev
13548-	A	L02	00	102	B

The Centro Building
 39 Plender Street
 London NW1 0DT
 Telephone
 *44 (0)2074249611
 info@piercyandco.com
 www.piercyandco.com

Piercy&Company

 

Eyre Street Hill


Vine Hill



Notes
 This drawing is copyright Piercy&Company.
 Do not scale from this drawing.
 All dimensions and levels to be checked on site by the contractor and such dimensions to be his responsibility.
 Report all drawing errors, omissions and discrepancies to the architect.

DISCLAIMER
 This document may be issued in an editable digital CAD format to enable others to use it as background information to make alterations and/or additions. In that instance the file will be accompanied by a PDF version as a record of the original file. It is for those parties making such alterations and/or additions to ensure that they make use of current background information.
 Piercy&Company accepts no liability for either: any such alterations and/or additions to the background information by others; or any other changes made by others to the architectural content of the background information itself.

Rev	Date	Description
B	08.05.19	Updated layout
A	29.04.19	Updated WA Hotel rooms
-	26.10.18	First Issue

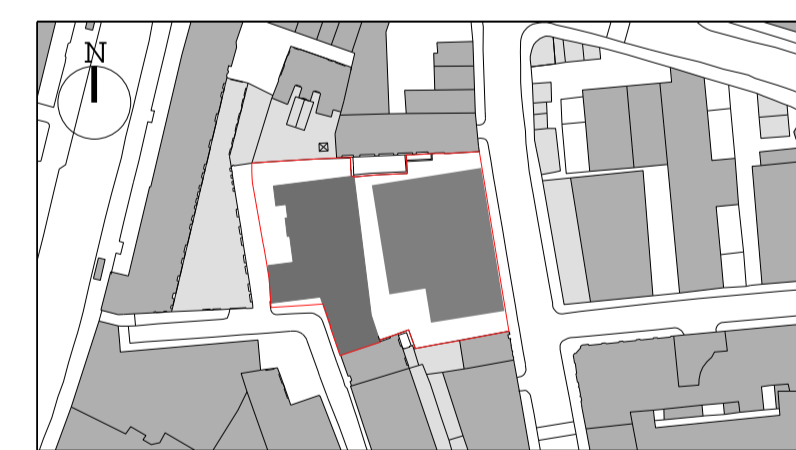

Project
 Vine Hill

Client
 Clerkenwell Lifestyle (UK) Ltd

Date 26.10.18 **Scale** 1:100@A1 / 1:200@A3

Proposed Hotel/ Affordable - Third Floor Plan
Proposed Office - First Floor Mezzanine Plan

Drawn	Checked	Approved
PHJ	DC	PRCO

Drawing Status
 PLANNING

Project	Disc	Level	Series	Drg No	Rev
13548-	A	L03	00	103	B

The Centro Building
 39 Plender Street
 London NW1 0DT

info@piercyandco.com
 www.piercyandco.com

Telephone
 *44 (0)2074249611

Piercy&Company

Eyre Street Hill


Vine Hill



Notes
 This drawing is copyright Piercy&Company.
 Do not scale from this drawing.
 All dimensions and levels to be checked on site by the contractor and such dimensions to be his responsibility.
 Report all drawing errors, omissions and discrepancies to the architect.

DISCLAIMER
 This document may be issued in an editable digital CAD format to enable others to use it as background information to make alterations and/or additions. In that instance the file will be accompanied by a PDF version as a record of the original file. It is for those parties making such alterations and/or additions to ensure that they make use of current background information.
 Piercy&Company accepts no liability for either: any such alterations and/or additions to the background information by others; or any other changes made by others to the architectural content of the background information itself.

Rev	Date	Description
C	08.05.19	Updated layout
B	29.04.19	Updated WA Hotel rooms
A	17.04.19	Corrected levels & residential unit mix
-	26.10.18	First Issue

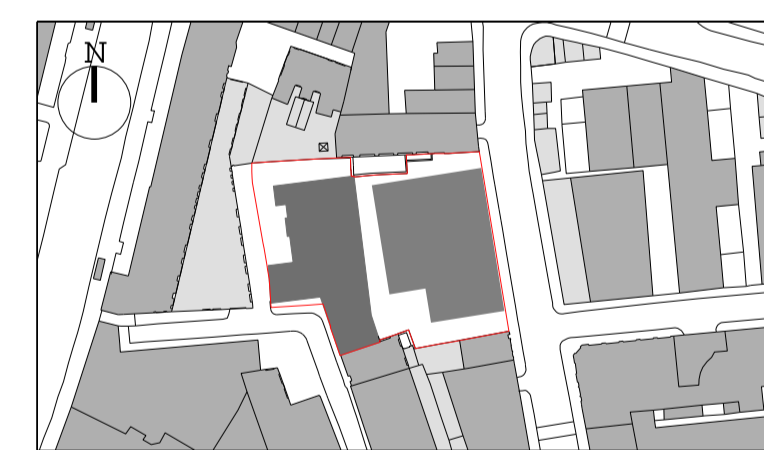

Project
 Vine Hill
Client
 Clerkenwell Lifestyle (UK) Ltd
Date 26.10.18 **Scale** 1:100@A1 / 1:200@A3

Proposed Hotel/ Affordable - Fourth Floor Plan
Proposed Office - Second Floor Plan

Drawn PHJ **Checked** DC **Approved** P&CO

Drawing Status
 PLANNING

Project	Disc	Level	Series	Drg No	Rev
13548-	A	L04	00	104	C

The Centro Building
 39 Plender Street
 London NW1 0DT
 Telephone
 *44 (0)2074249611
 info@piercyandco.com
 www.piercyandco.com


Piercy&Company



Notes
 This drawing is copyright Piercy&Company.
 Do not scale from this drawing.
 All dimensions and levels to be checked on site by the contractor and such dimensions to be his responsibility.
 Report all drawing errors, omissions and discrepancies to the architect.

DISCLAIMER
 This document may be issued in an editable digital CAD format to enable others to use it as background information to make alterations and/or additions. In that instance the file will be accompanied by a PDF version as a record of the original file. It is for those parties making such alterations and/or additions to ensure that they make use of current background information.
 Piercy&Company accepts no liability for either: any such alterations and/or additions to the background information by others; or any other changes made by others to the architectural content of the background information itself.

Rev	Date	Description
B	08.05.19	Updated layout
A	29.04.19	Updated WA Hotel rooms
-	26.10.18	First Issue

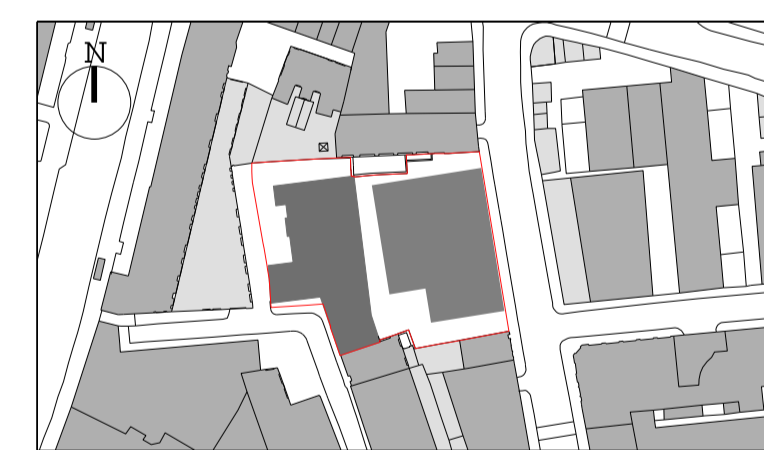

Project
 Vine Hill
Client
 Clerkenwell Lifestyle (UK) Ltd
Date 26.10.18
Scale 1:100@A1 / 1:200@A3

Proposed Hotel/ Affordable - Fifth Floor Plan
Proposed Office - Second Floor Mezzanine Plan

Drawn	Checked	Approved
PHJ	DC	P&CO

Drawing Status
 PLANNING

Project	Disc	Level	Series	Drg No	Rev
13548-	A	L05	00	105	B

The Centro Building
 39 Plender Street
 London NW1 0DT
 Telephone
 *44 (0)2074249611

info@piercyandco.com
 www.piercyandco.com

Piercy&Company



Notes
 This drawing is copyright Piercy&Company.
 Do not scale from this drawing.
 All dimensions and levels to be checked on site by the contractor and such dimensions to be his responsibility.
 Report all drawing errors, omissions and discrepancies to the architect.

DISCLAIMER
 This document may be issued in an editable digital CAD format to enable others to use it as background information to make alterations and/or additions. In that instance the file will be accompanied by a PDF version as a record of the original file. It is for those parties making such alterations and/or additions to ensure that they make use of current background information.
 Piercy&Company accepts no liability for either: any such alterations and/or additions to the background information by others; or any other changes made by others to the architectural content of the background information itself.

Rev	Date	Description
B	08.05.19	Updated layout
A	29.04.19	Updated WA Hotel rooms
-	26.10.18	First Issue



Project
 Vine Hill
 Client
 Clerkenwell Lifestyle (UK) Ltd
 Date
 26.10.18
 Scale
 1:100@A1 / 1:200@A3

Proposed Hotel/ Affordable - Sixth Floor Plan
 Proposed Office - Third Floor Plan

Drawn	Checked	Approved
PHJ	DC	P&CO

Drawing Status
 PLANNING

Project	Disc	Level	Series	Drg No	Rev
13548-	A	L06	00	106	B

The Centro Building
 39 Plender Street
 London NW1 0DT
 Telephone
 *44 (0)2074249611
 info@piercyandco.com
 www.piercyandco.com

Piercy&Company

Notes
 This drawing is copyright Piercy&Company.
 Do not scale from this drawing.
 All dimensions and levels to be checked on site by the contractor and such dimensions to be his responsibility.
 Report all drawing errors, omissions and discrepancies to the architect.

DISCLAIMER
 This document may be issued in an editable digital CAD format to enable others to use it as background information to make alterations and/or additions. In that instance the file will be accompanied by a PDF version as a record of the original file. It is for those parties making such alterations and/or additions to ensure that they make use of current background information.

Piercy&Company accepts no liability for either: any such alterations and/or additions to the background information by others; or any other changes made by others to the architectural content of the background information itself.



Rev	Date	Description
B	08.05.19	Updated layout
A	29.04.19	Updated WA Hotel rooms
-	26.10.18	First Issue



Project
 Vine Hill

Client
 Clerkenwell Lifestyle (UK) Ltd

Date 26.10.18 **Scale** 1:100@A1 / 1:200@A3

**Proposed Hotel/ Affordable - Seventh Floor Plan
 Proposed Office - Roof Plan**

Drawn	Checked	Approved
PHJ	DC	PRCO


Drawing Status
 PLANNING


Project	Disc	Level	Series	Drg No	Rev
13548-	A	L07	00	107	B

The Centro Building
 39 Plender Street
 London NW1 0DT

Telephone
 *44 (0)2074249611

info@piercyandco.com
 www.piercyandco.com

 

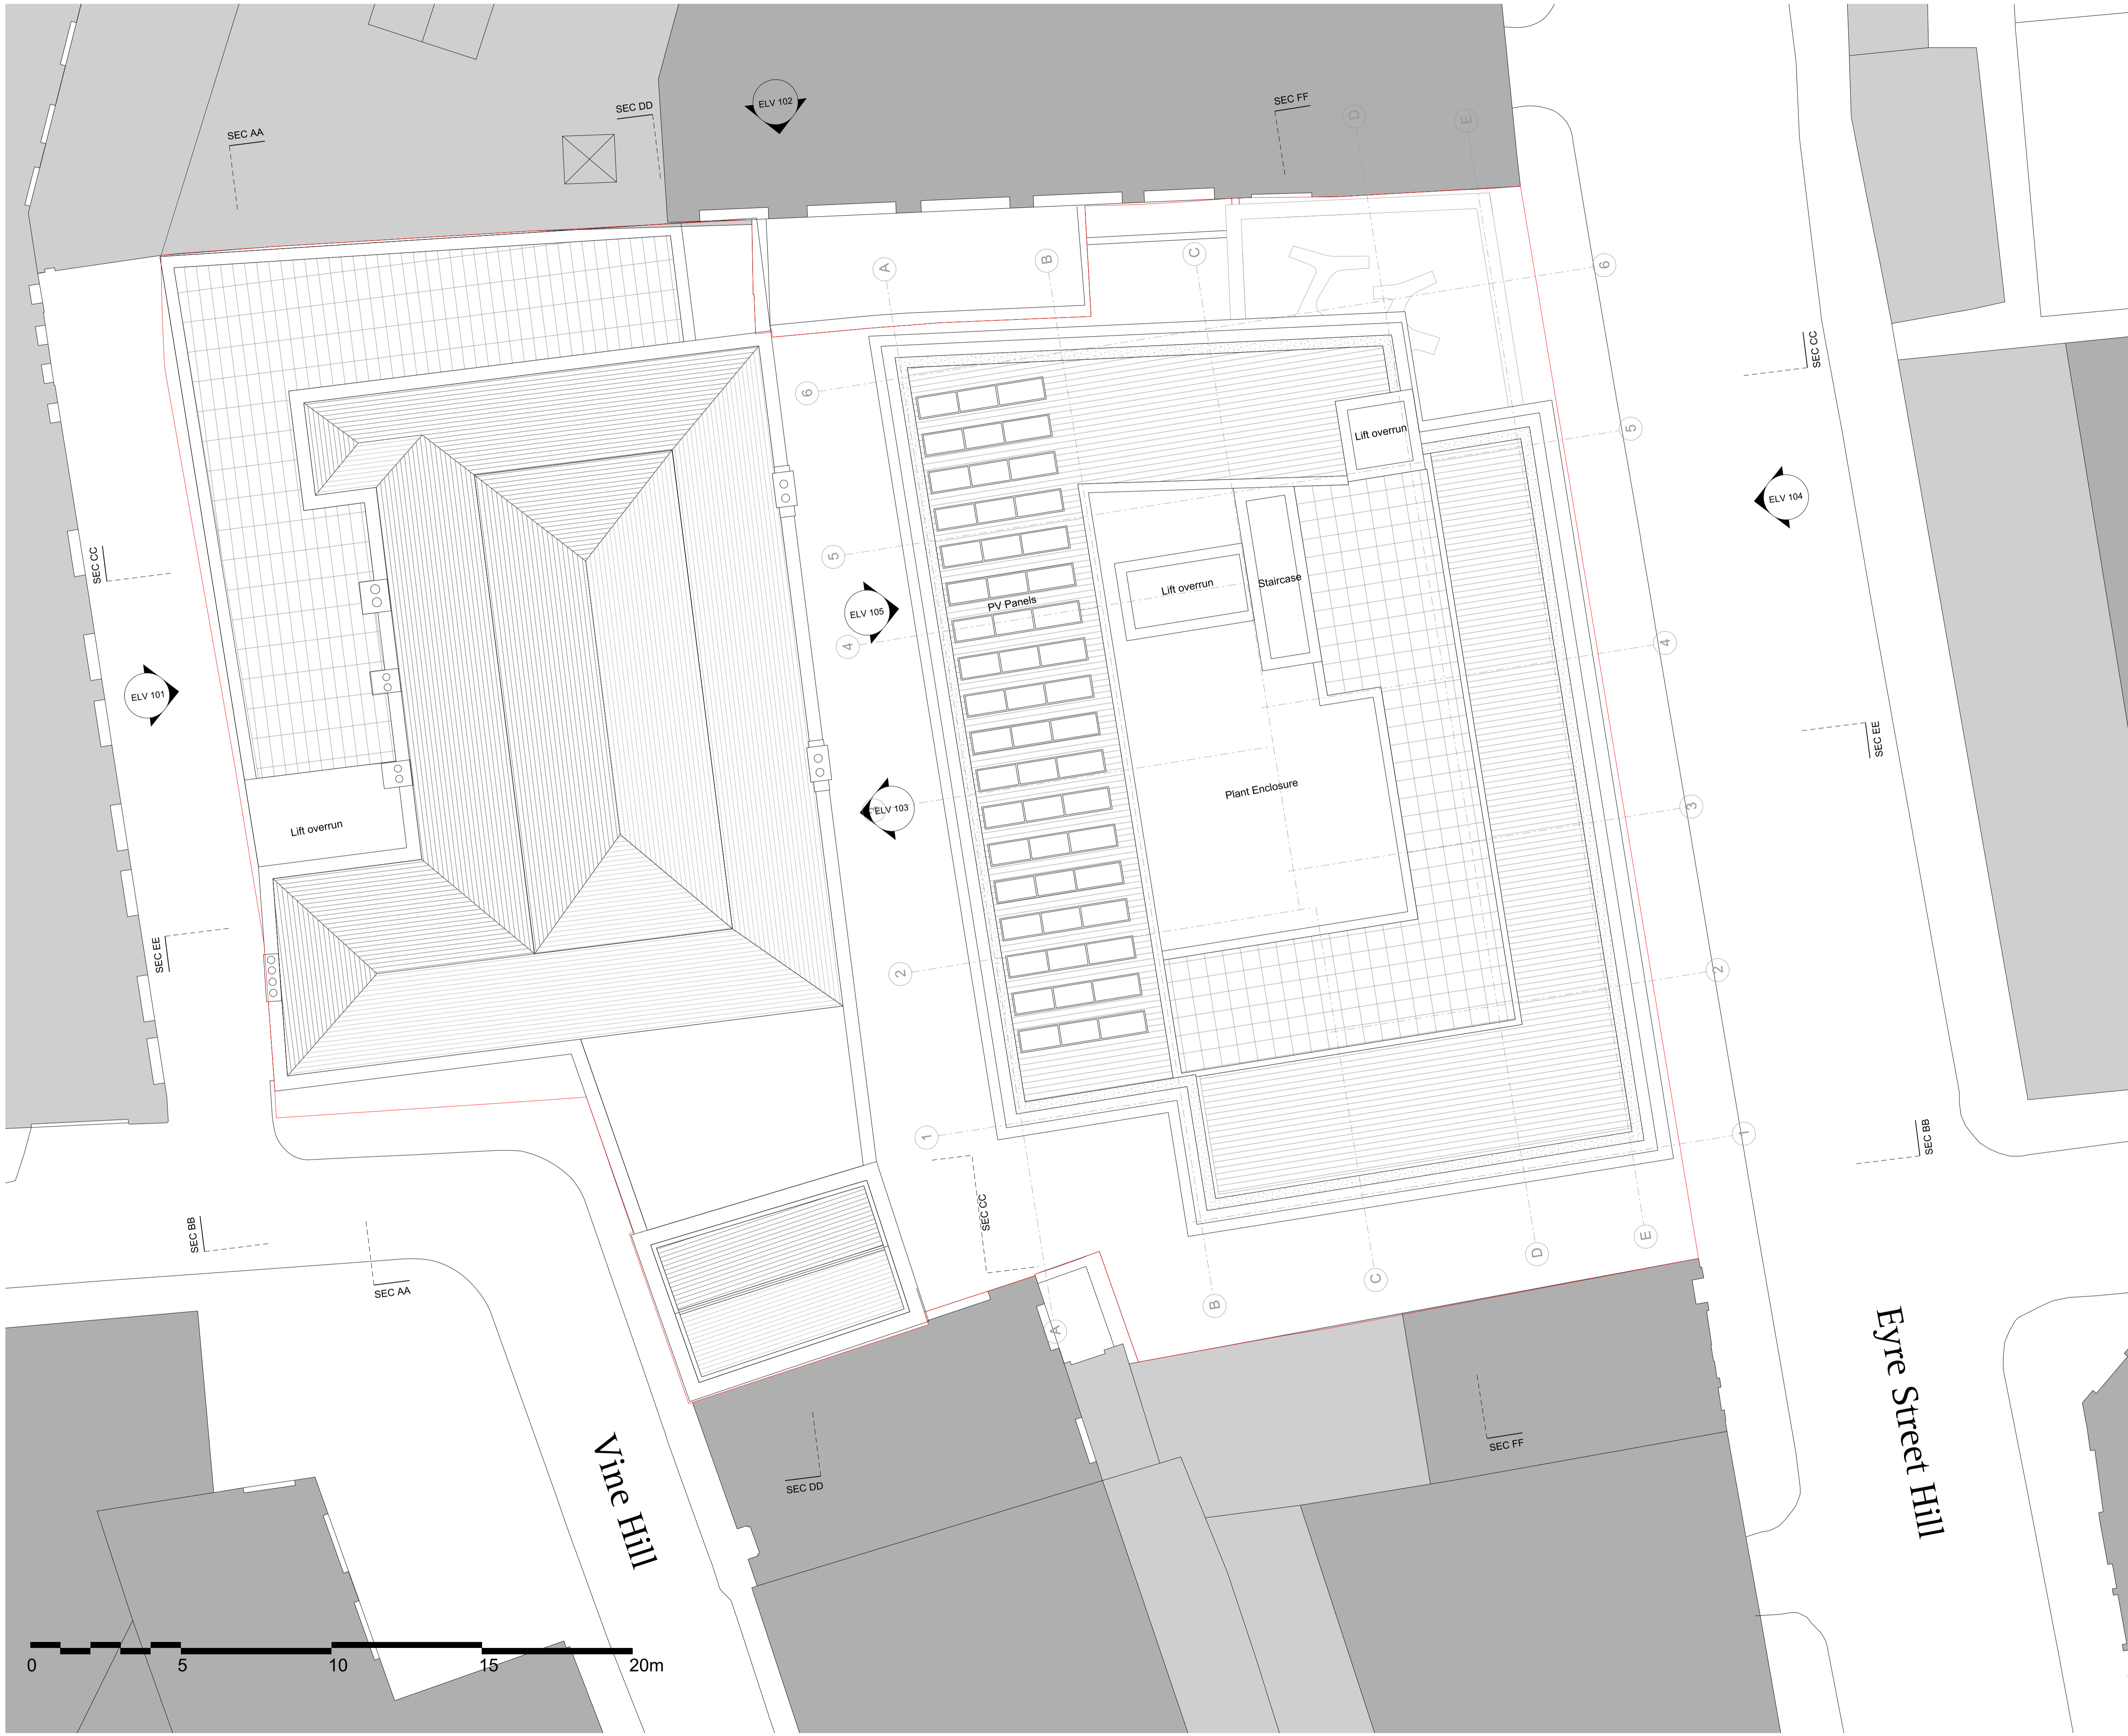


Notes
 This drawing is copyright Piercy&Company.
 Do not scale from this drawing.
 All dimensions and levels to be checked on site by the contractor and such dimensions to be his responsibility.
 Report all drawing errors, omissions and discrepancies to the architect.

DISCLAIMER
 This document may be issued in an editable digital CAD format to enable others to use it as background information to make alterations and/or additions. In that instance the file will be accompanied by a PDF version as a record of the original file. It is for those parties making such alterations and/or additions to ensure that they make use of current background information.

Piercy&Company accepts no liability for either: any such alterations and/or additions to the background information by others; or any other changes made by others to the architectural content of the background information itself.

Rev	Date	Description

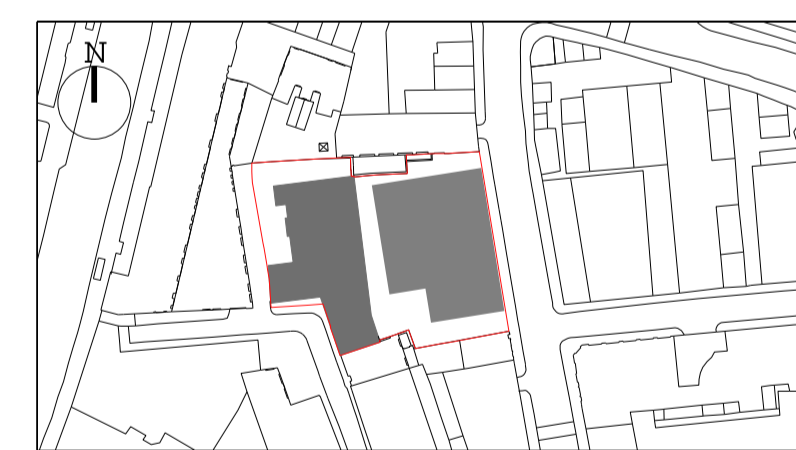

Project
 Vine Hill

Client
 Clerkenwell Lifestyle (UK) Ltd

Date 26.10.18 **Scale** 1:100@A1/1:200@A3

Proposed Hotel/ Affordable - Roof Plan
Proposed Office - Roof Plan

Drawn	Checked	Approved
PHJ	CK	DC

Drawing Status
 PLANNING

Project	Disc	Level	Series	Drg No	Rev
13548-	A	LRF	00	110	-

The Centro Building
 39 Plender Street
 London NW1 0DT

Telephone
 *44 (0)2074249611

info@piercyandco.com
 www.piercyandco.com

Piercy&Company

LEACH RHODES WALKER CONTACT US

info@lrw.co.uk | www.lrw.co.uk



Ground Floor West
50 Dearmans Place
Manchester
M3 5LH
t: +44 (0)161 833 0211
e: manchester@lrw.co.uk

Morley House
6 Nottingham Street
London
W1U 5EJ
t: +44 (0)207 993 1363
e: london@lrw.co.uk

87 Dr. Iacob Felix Street
District 1
Bucharest
t: +40 (21) 650 4024
e: bucharest@lrw.ro