
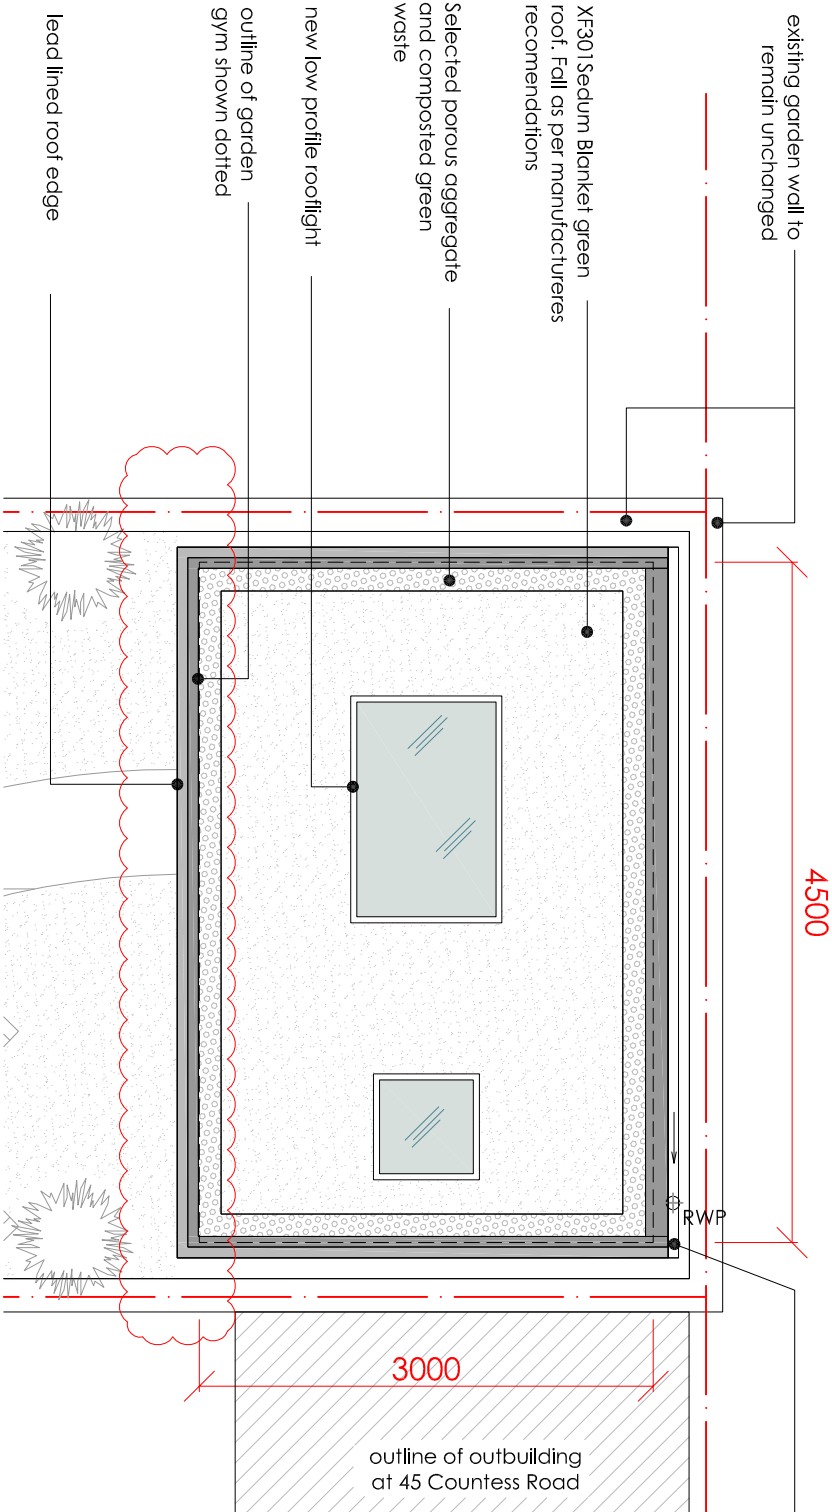


PROPOSED SITE PLAN

scale 1:100

 

PROPOSED GARDEN GYM ROOF PLAN

scale 1:50

GENERAL NOTES:			PROJECT			Drawing		
This drawing indicates basic structure, full structural details and calculations by a Structural Engineer to satisfy current Building Regulations.			43 COUNTESS ROAD			PROPOSED SITE PLAN AND		
The design, specification, performance and structure of all elements of work are to be developed by the contractor strictly in accordance with current statutory regulations and certification requirements. Contractor to complete work to the required standard providing a completion certificate from the local authority Building Control Department.			LONDON NW5 2XH			GARDEN GYM ROOF PLAN		
Although this drawing is to a scale all features and dimensions are approximate. The contractor is responsible for checking dimensions, tolerances and references. Any errors or discrepancies are to be reported prior to proceeding with the works or shop drawings. DO NOT SCALE FROM THIS DRAWING.			Revision			Date		
All party wall agreements, permissions and conditions surveys to be conducted by others.			Checked			Status:		
			Drawing No.			Scale 1:100 & 1:50 @ A3		
			201			JUNE 2020		
			C			T: 079 6185 6436 E: info@bighouse.design.co.uk		
			Rev			Date		
			Date			Description		
			A			next door outbuilding added		
			B			roof details changed to suit planning officer's comments		
			C			roof overhang removed to suit planning officer's comments		
			21.07.20					
			21.08.20					