
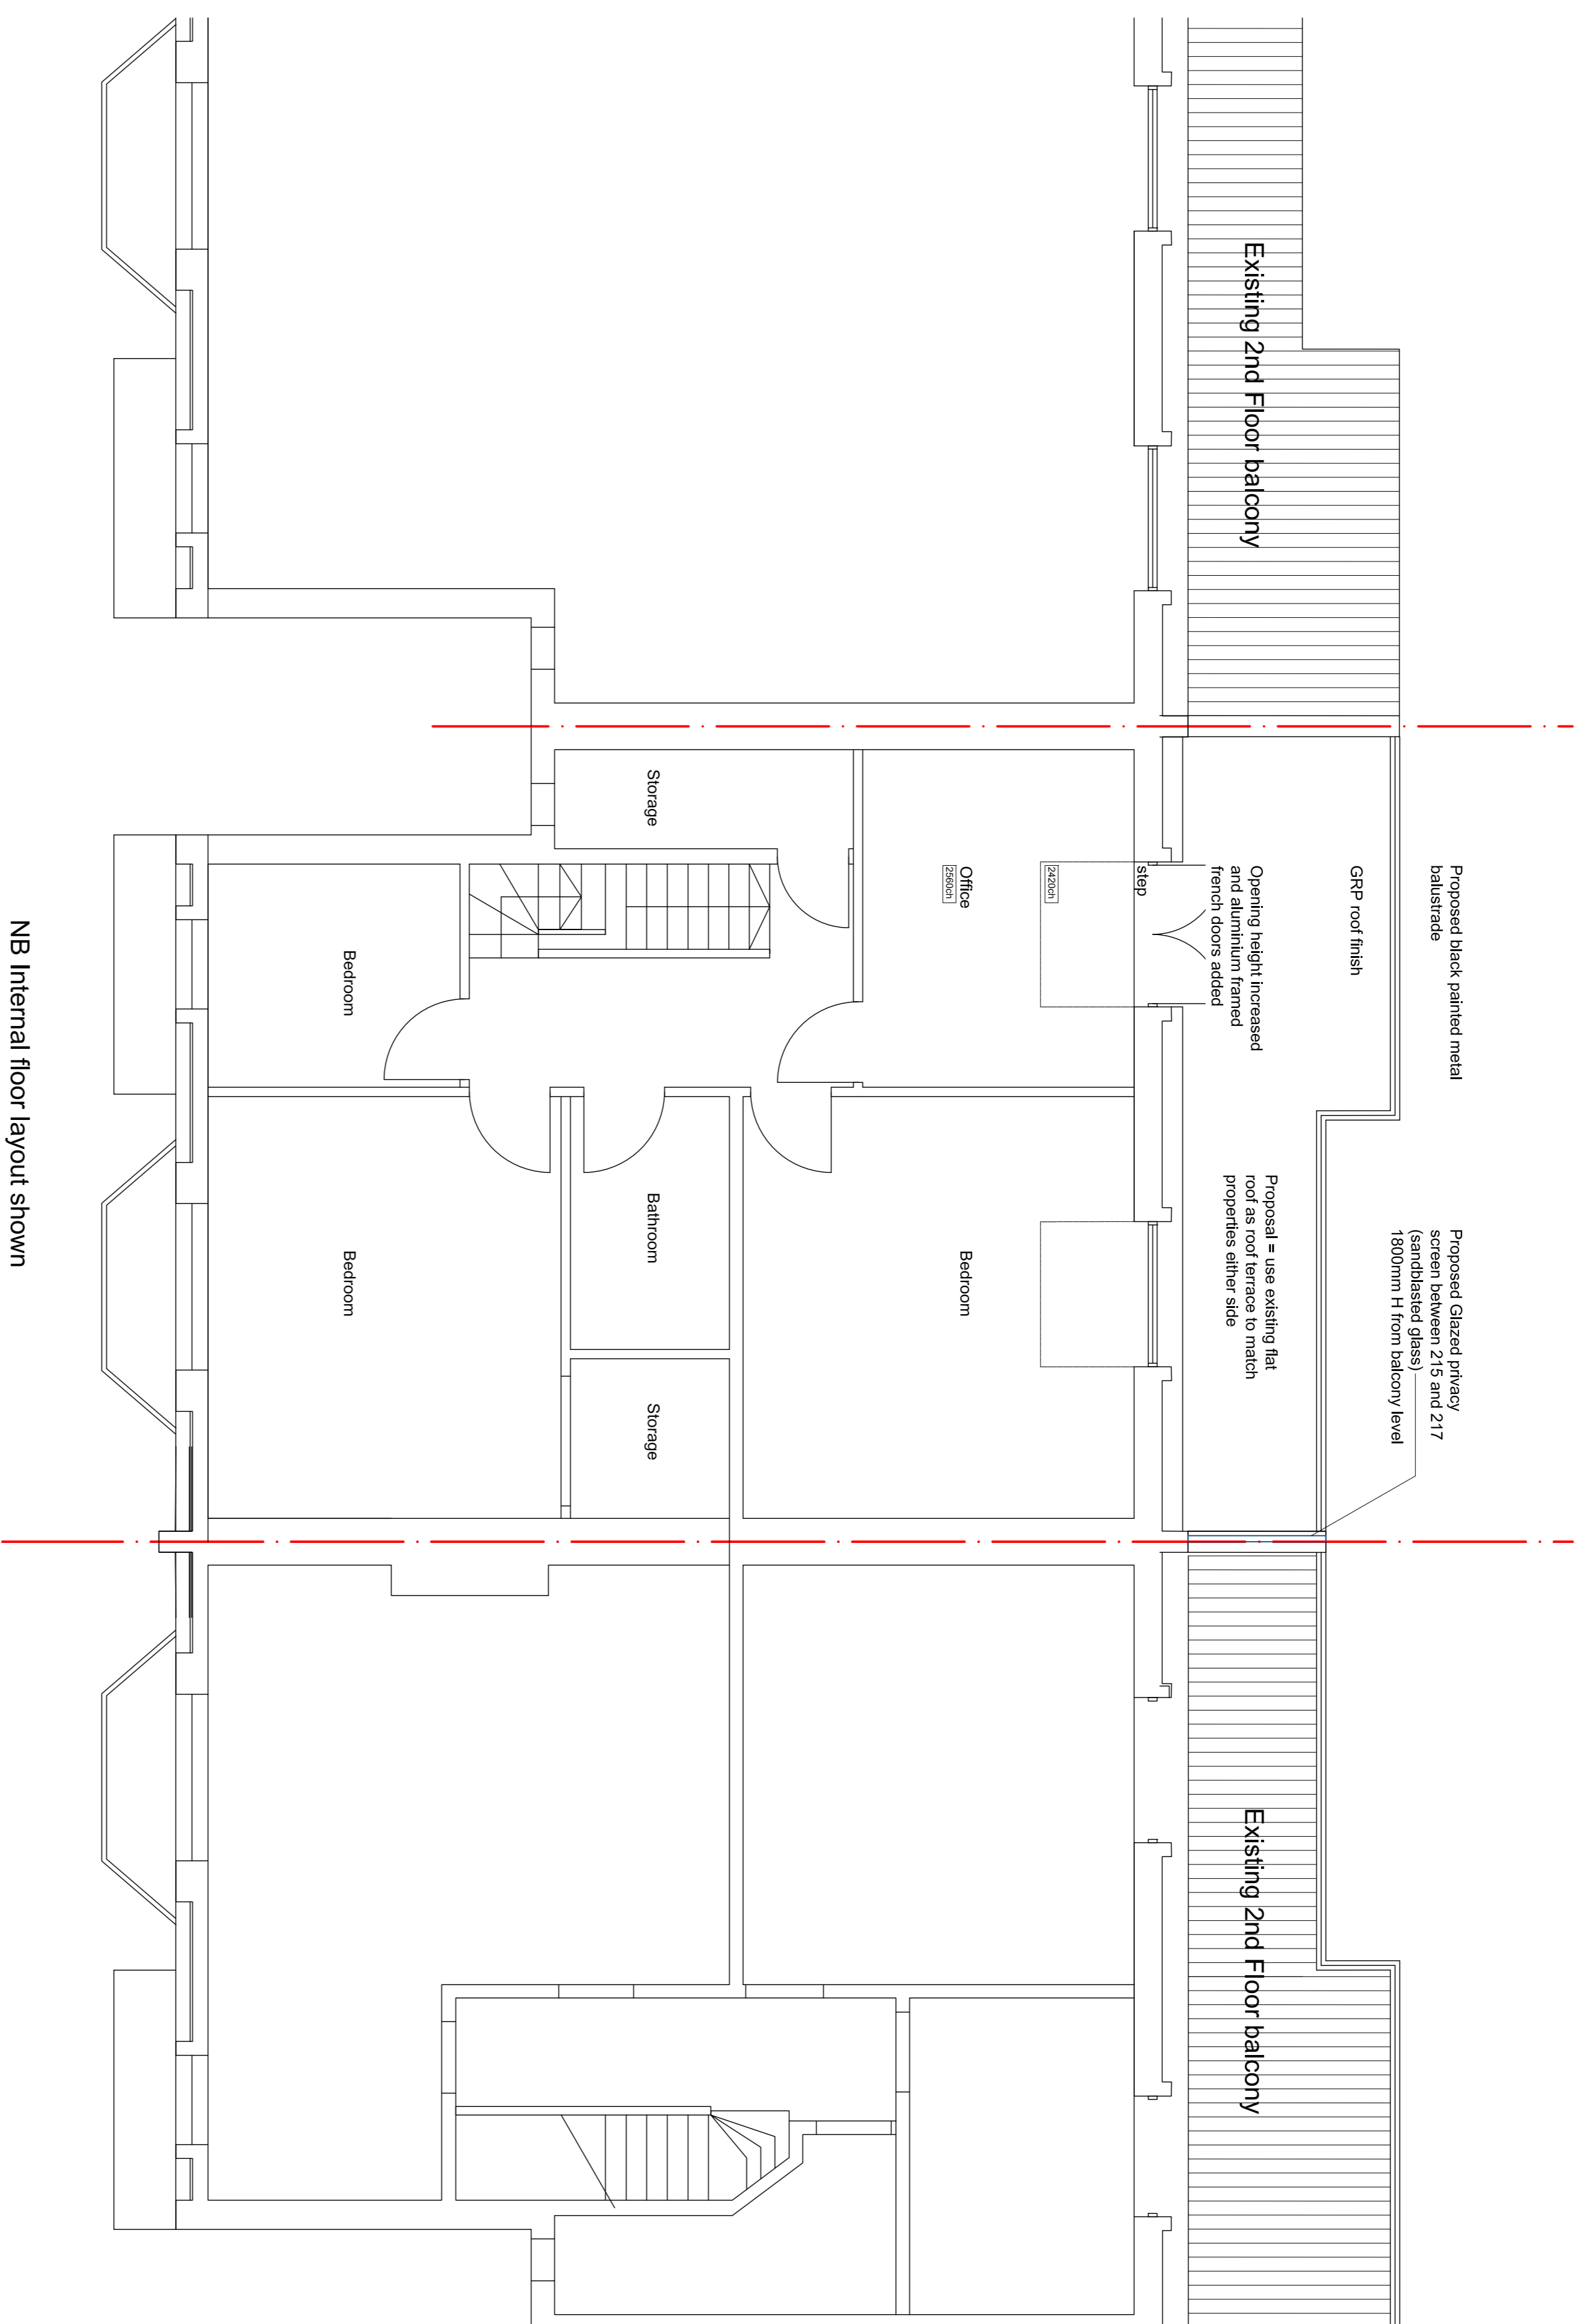


NOTES:

1. Dimensions are in millimetres unless stated otherwise
2. Levels are in meters AOD unless stated otherwise
3. Dimensions govern. Do not scale off the drawing
4. All discrepancies to be verified on site before proceeding
5. All discrepancies on this drawing to be notified in writing to the Architect.

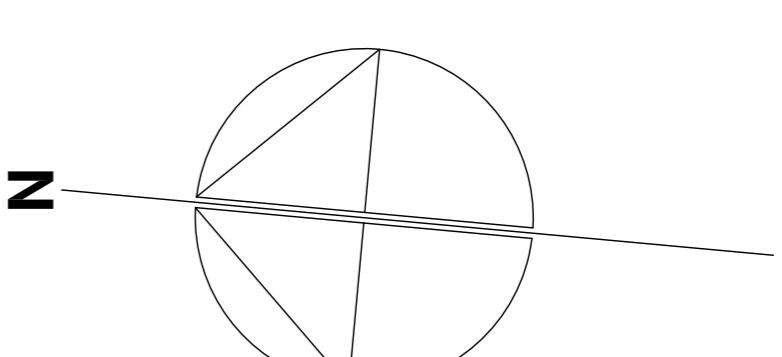

Proposed Second Floor Plan showing Roof Terrace Proposal
1:50@A1/1:100@A3

REVISIONS:

- 01: 24.08.20 Black painted metal balustrade shown
- 00: 26.06.20 First Issue

PLANNING

PROJECT
215 Goldhurst Terrace
London
NW6 3ER
Mr. A Muskant

DRAWING

PROPOSED SECOND FLOOR PLAN
SHOWING ROOF TERRACE PROPOSAL

SCALE	PAPER SIZE	DATE	DRAWN BY
1:50	A1	JUN20	SH
1:100	A3		
DRAWING N ^o	REVISION		
20.18.200	01		

place *
architecture + design

Place Architecture and Design Limited
57 Priory Road, Reigate, Surrey RH2 8JA
T: 01753 717930
W: www.place-architectureanddesign.co.uk