



HOK International Ltd.  
Qube, 90 Whitfield Street  
London W1T 4EZ United Kingdom  
t +44 (0)20 7636 2006  
f +44 (0)20 7636 1987

All reproduction & intellectual property rights reserved © 2019  
In Association with

Alan Baxter Ltd  
75 Cowcross Street  
London, EC1M 6EL

TGA Consulting Engineers  
The Rivergreen Centre, Aykley Heads  
Durham, DH1 5TS

RICHARD IRELAND  
Plaster & Paint: Consultancy &  
Conservation of Historic Buildings  
95A Edith Road, West Kensington,  
London, W14 0TJ

Key Plan



Site verify all dimensions prior to construction  
Report all discrepancies to HOK immediately  
This drawing is to be read in conjunction with all relevant  
documents and drawings

Rev.	Description	Date
1	Revision 01	
2	FOR PLANNING	31/10/2019
3	FOR TENDER	04/11/2019
P01	FOR CONTRACT	12/02/2020
P02	FOR PLANNING	11/08/2020

Drawn by: SW Reviewed by: Checker  
Approved by: Approver Scale @ A1: 1 : 1250

Project No: 19.33048.00

Sheet Title

LOCATION PLAN &  
SITE PLAN


Original drawing is A1. Do not scale contents of this drawing.

Sheet Number


BMSC-HOK-ZZ-7-DR-A-2000

Status: A1

Revision: P02

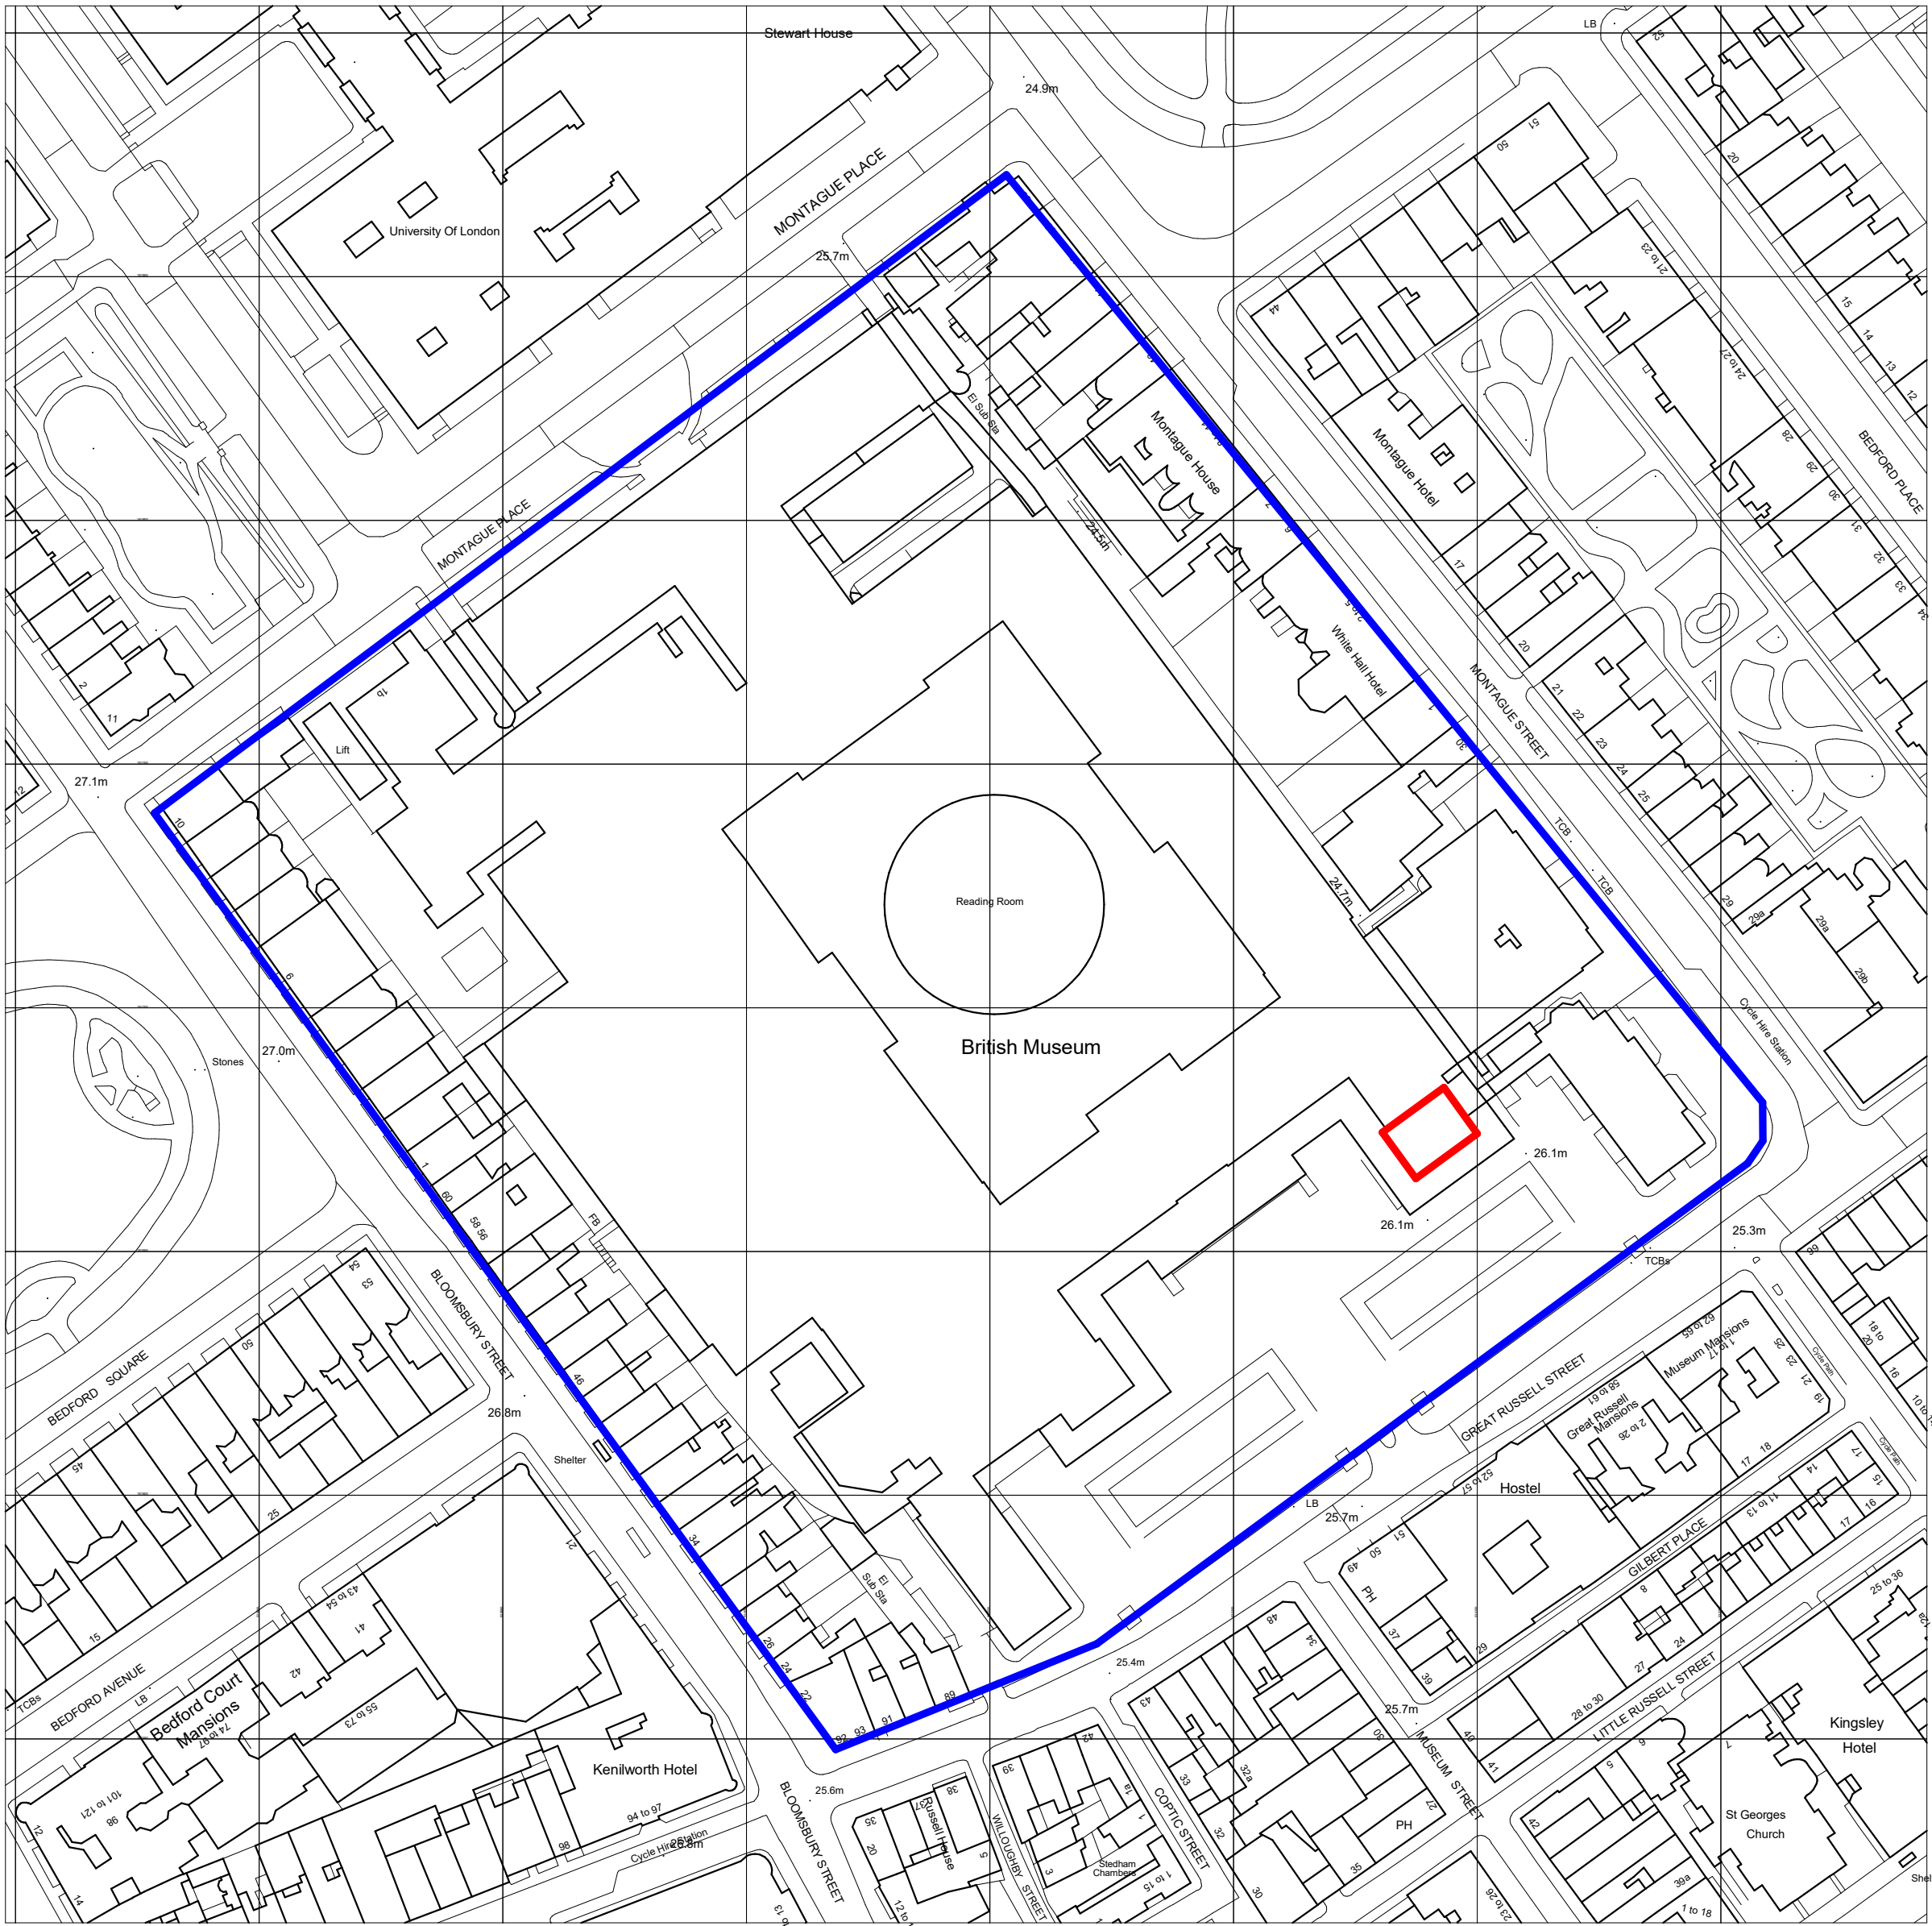

Ordnance Survey, (c) Crown Copyright 2016. All rights reserved. Licence number 100022432

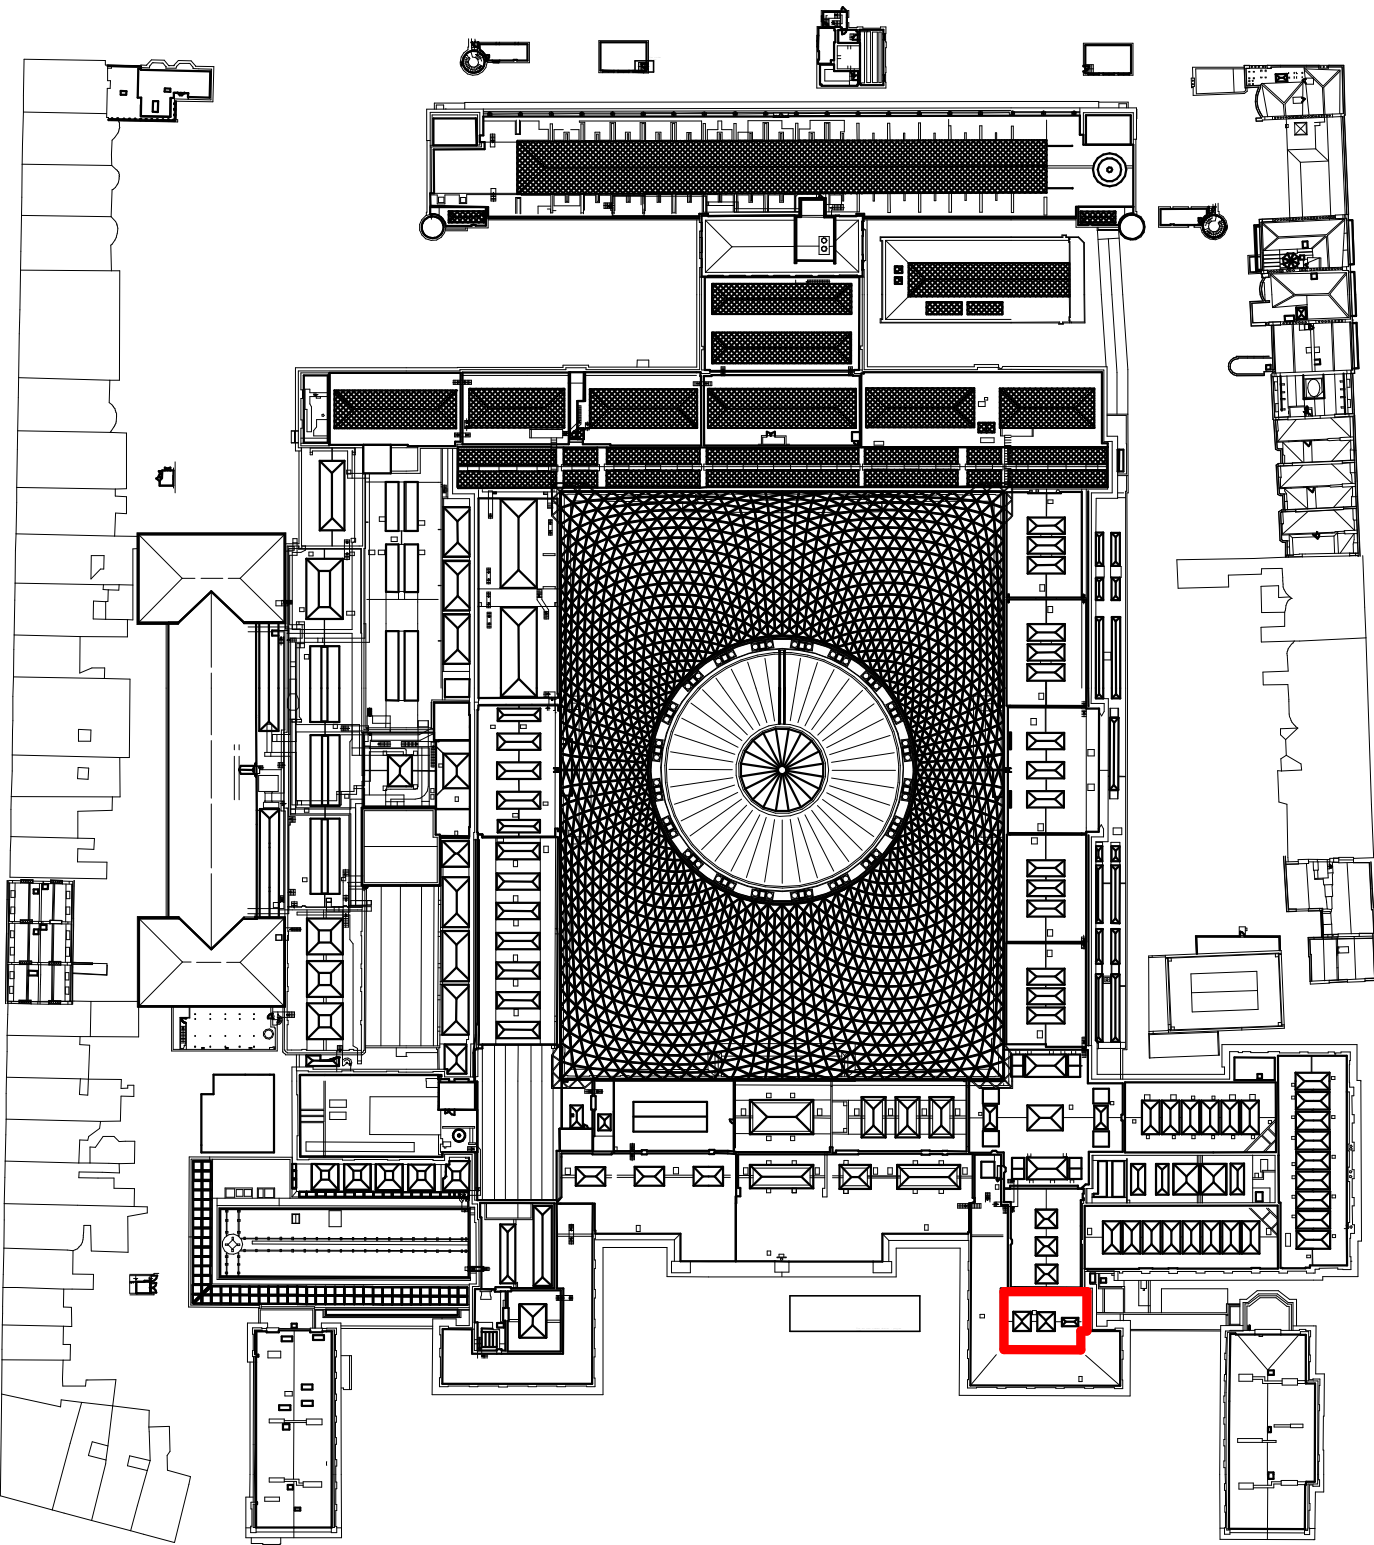

SITE PLAN - ROOF LOCATOR

1 : 1250

LOCATION PLAN

1 : 1250

