



Ground Floor Plan
1 : 25

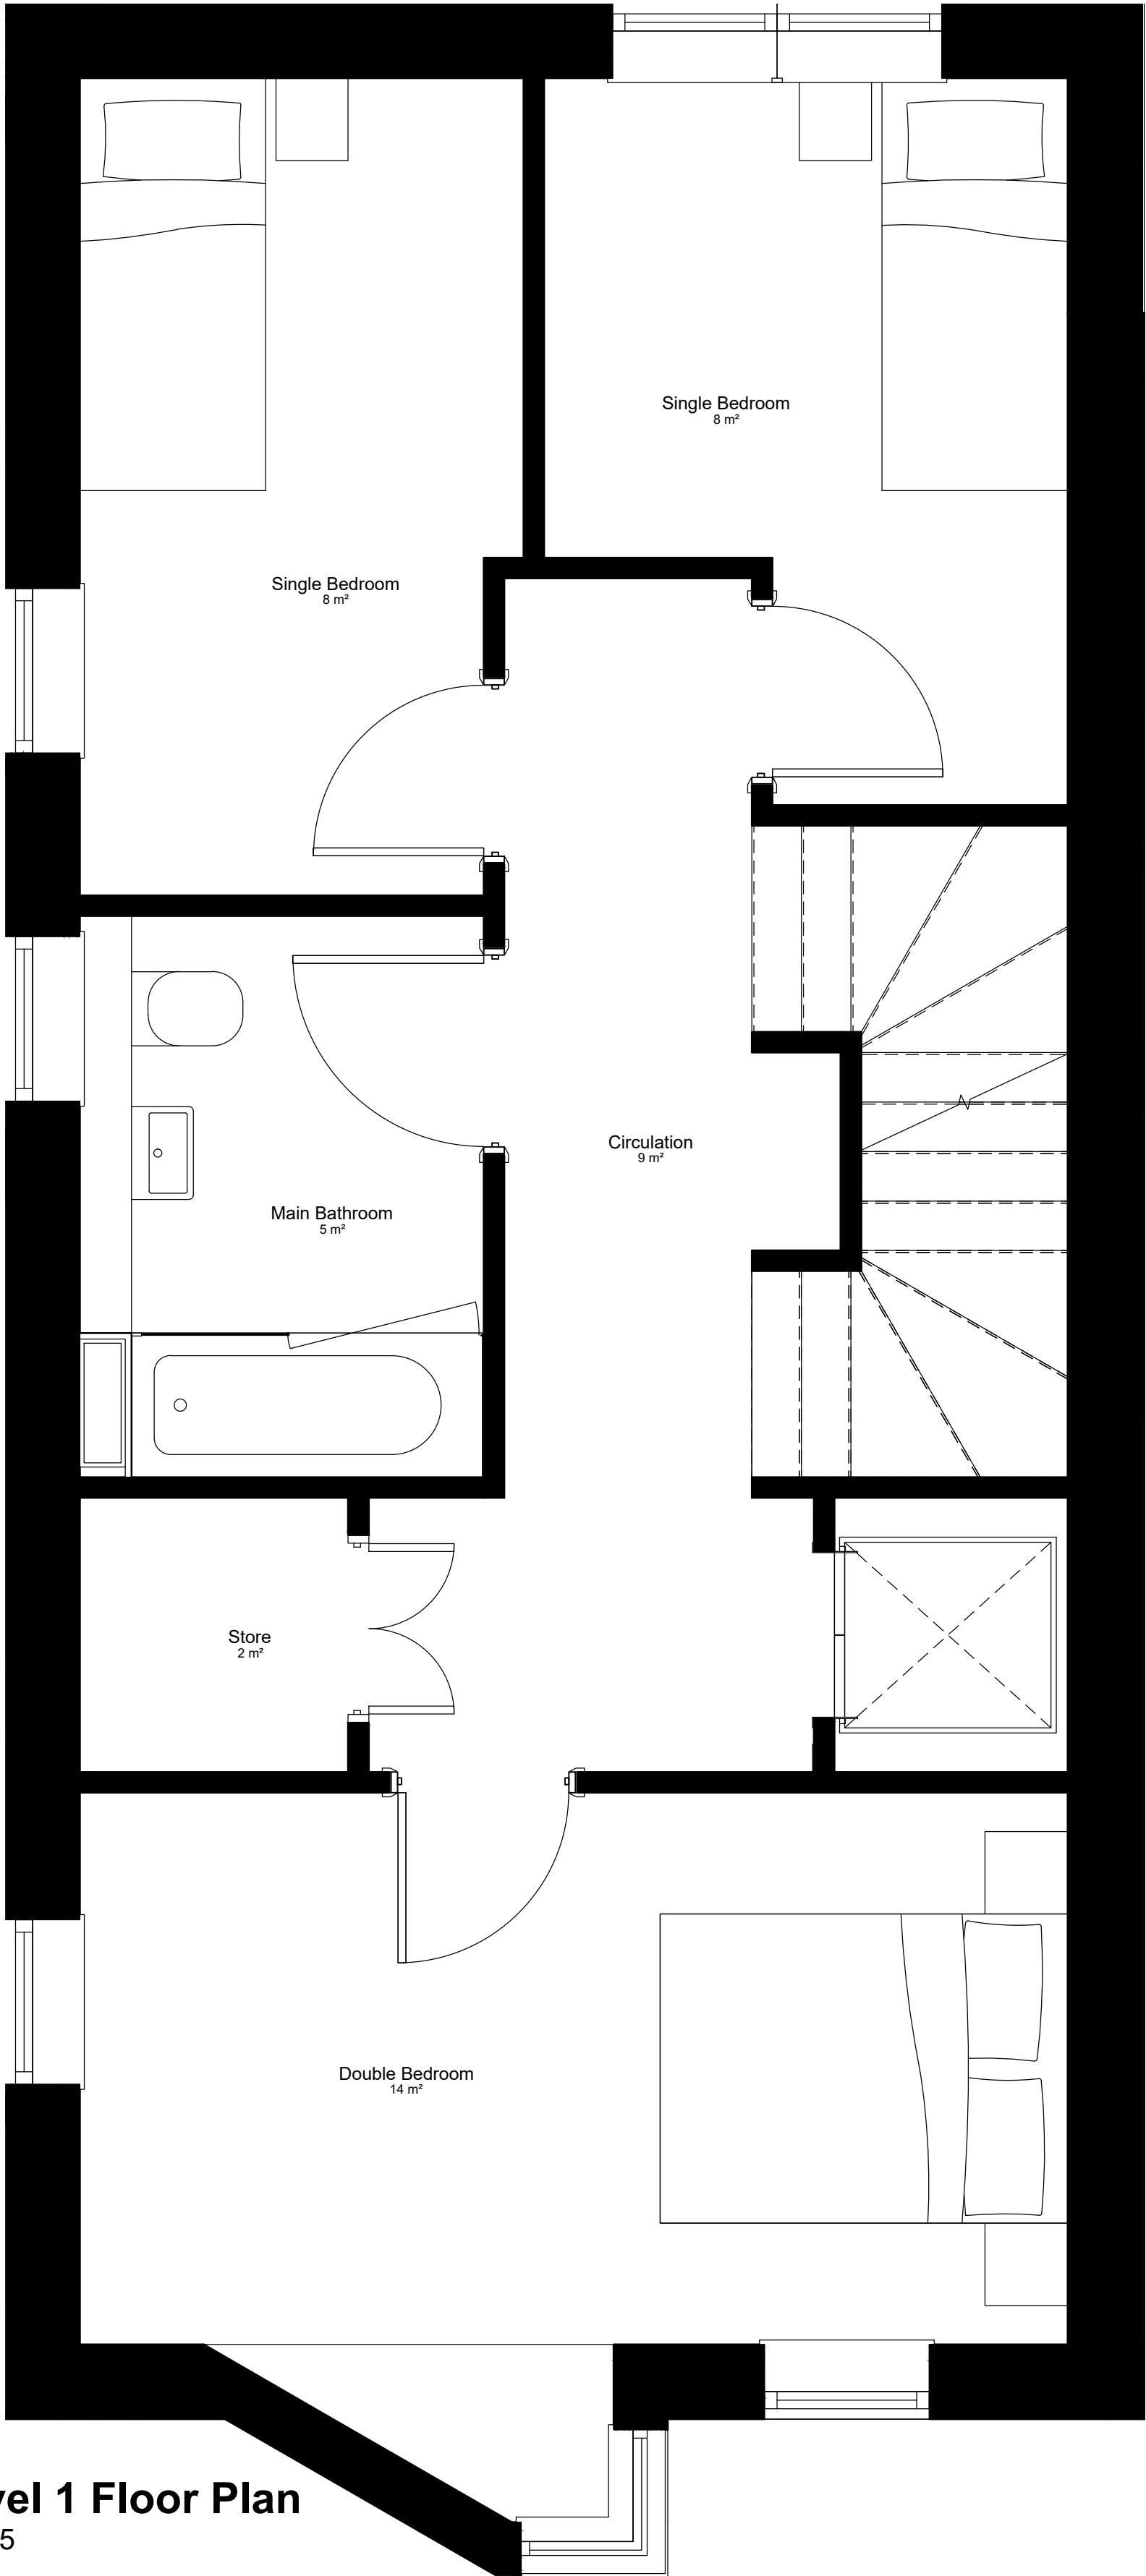


Level 1 Floor Plan
1 : 25

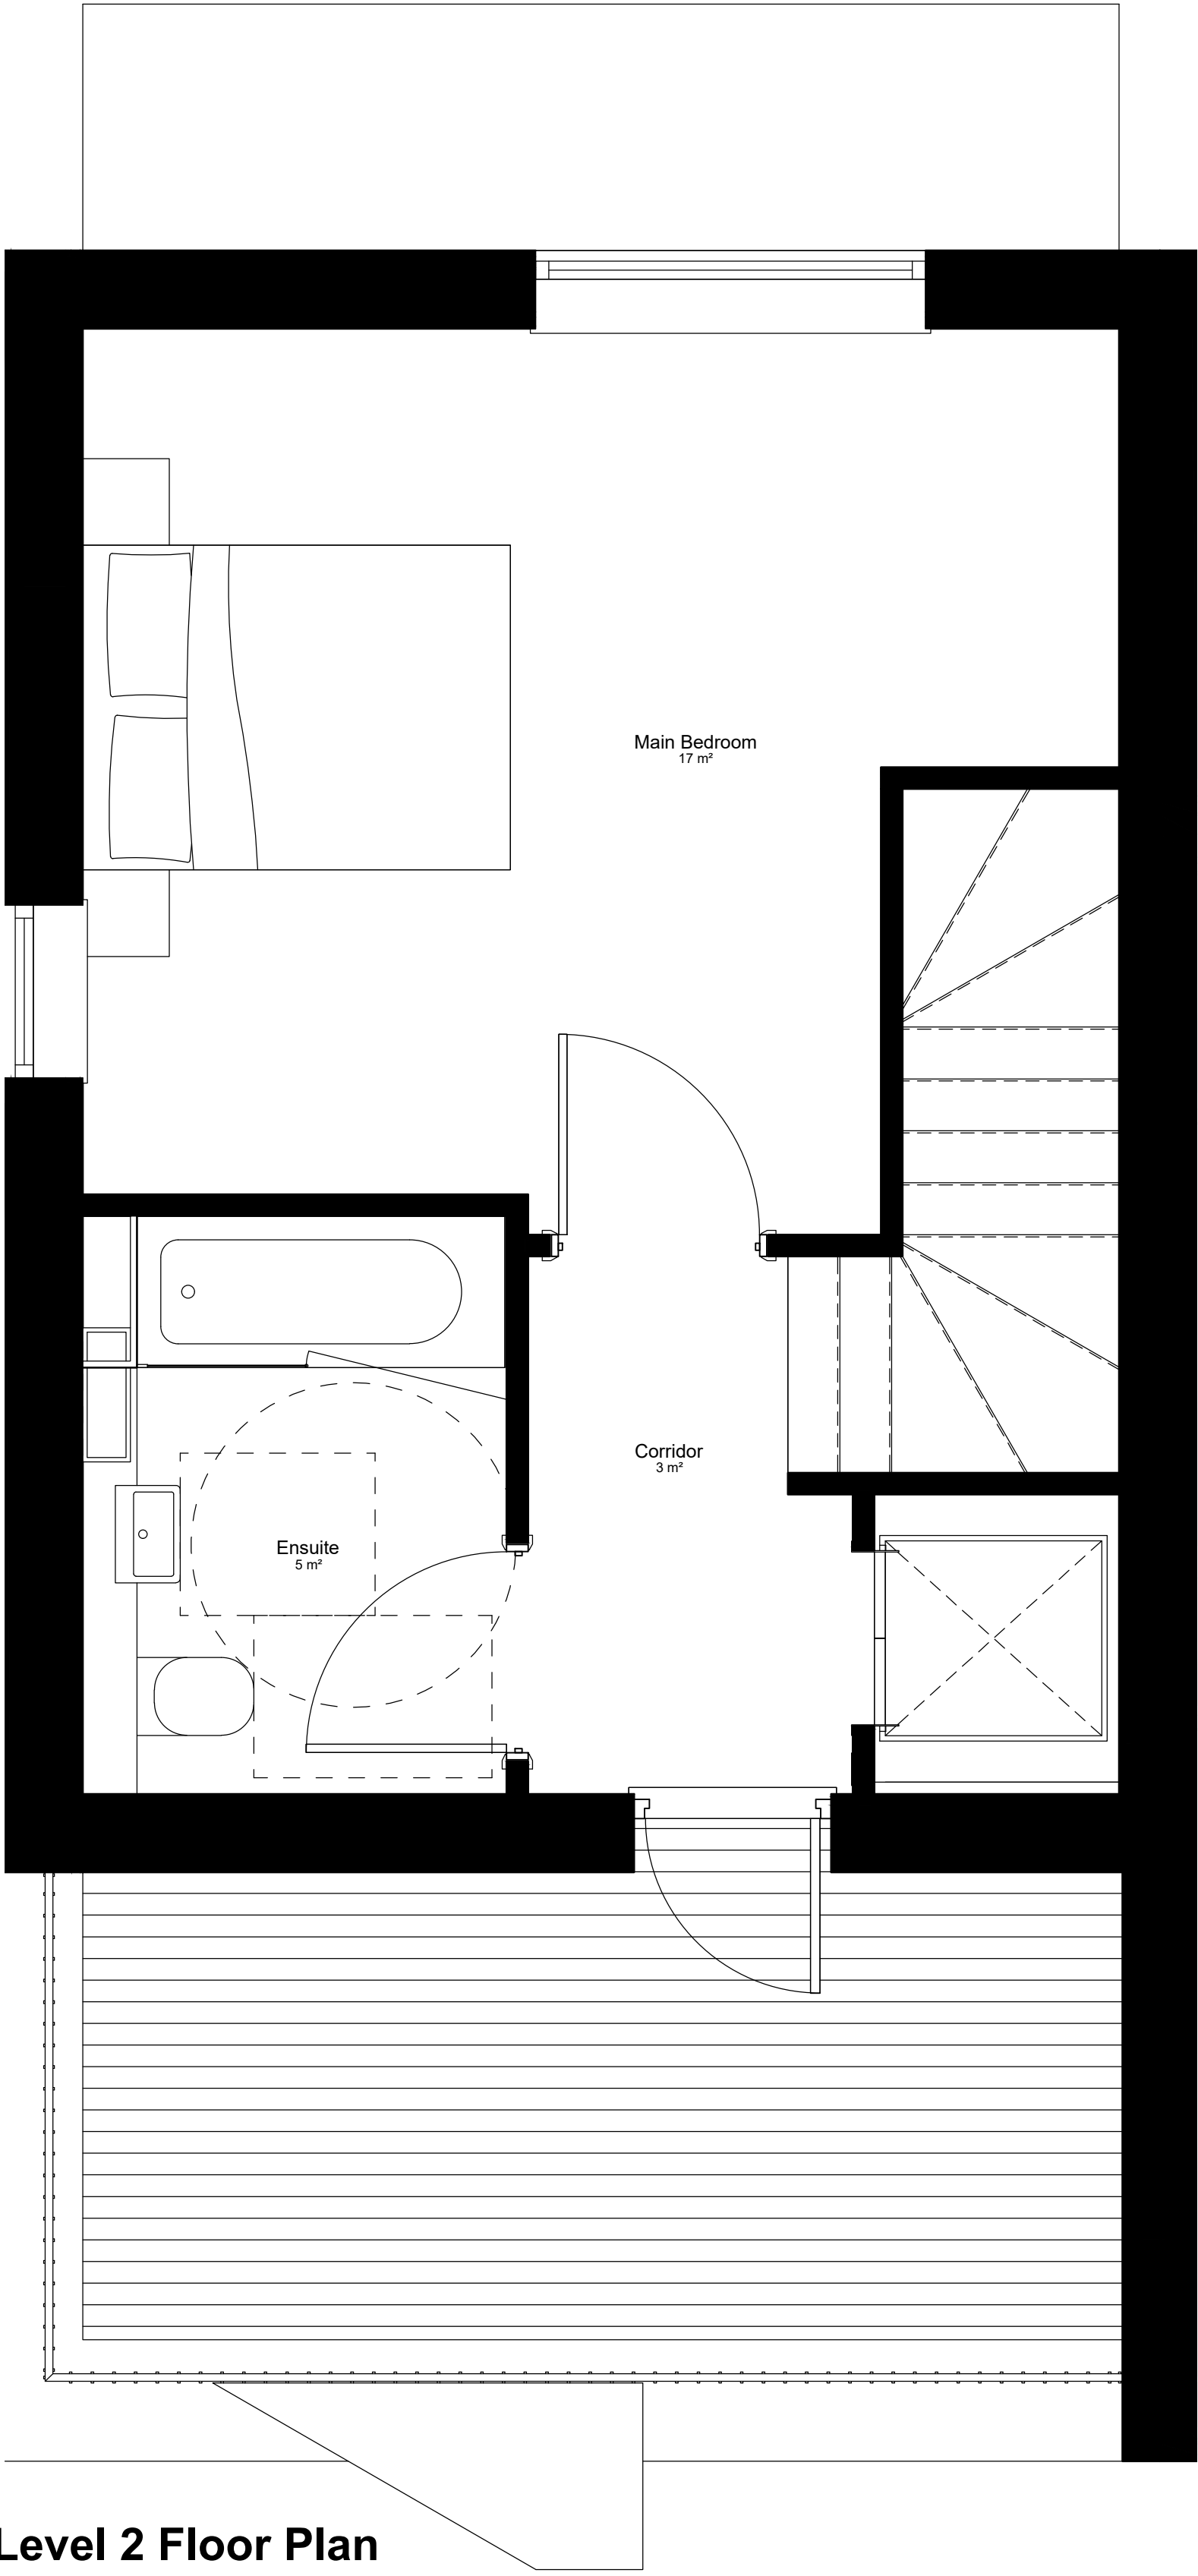

Level 2 Floor Plan
1 : 25

- General Notes
1. Drawing indicates design intent only.
 2. The contractor is responsible for taking and scheduling all dimensions on site.
 3. Do not scale from drawings.
 4. Report all discrepancies to the architect before proceeding.

Key Plan / Section

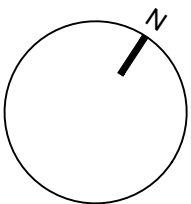

INDICATIVE LAYOUTS

Revision Date Description

Client
London Borough of Camden

SURFACE TO AIR

Unit 210, Metropolitan Wharf Building, 70 Vapping Wall, London, E1W 3SS
T +44 (0)20 127 3300 E info@surface-to-air.com
Registered office in England and Wales No. 05302392

Project
Godwin & Crowndale

Drawing Title
Proposed House Unit 1 M4(3) - Wheelchair Use

Scale
1 : 25 @ A1

Status
For Information

Checked By
Checker

Project	Origin	Role	Zones	Level	Type	Class	Number	Suitability	Revision
1674	S2A	A	XX	XX	DR	01	102	S0	

01/04/2020 14:53:31

© SURFACE TO AIR

COPYRIGHT OF SURFACE TO AIR