



Level 3 Roof Plan
1 : 100

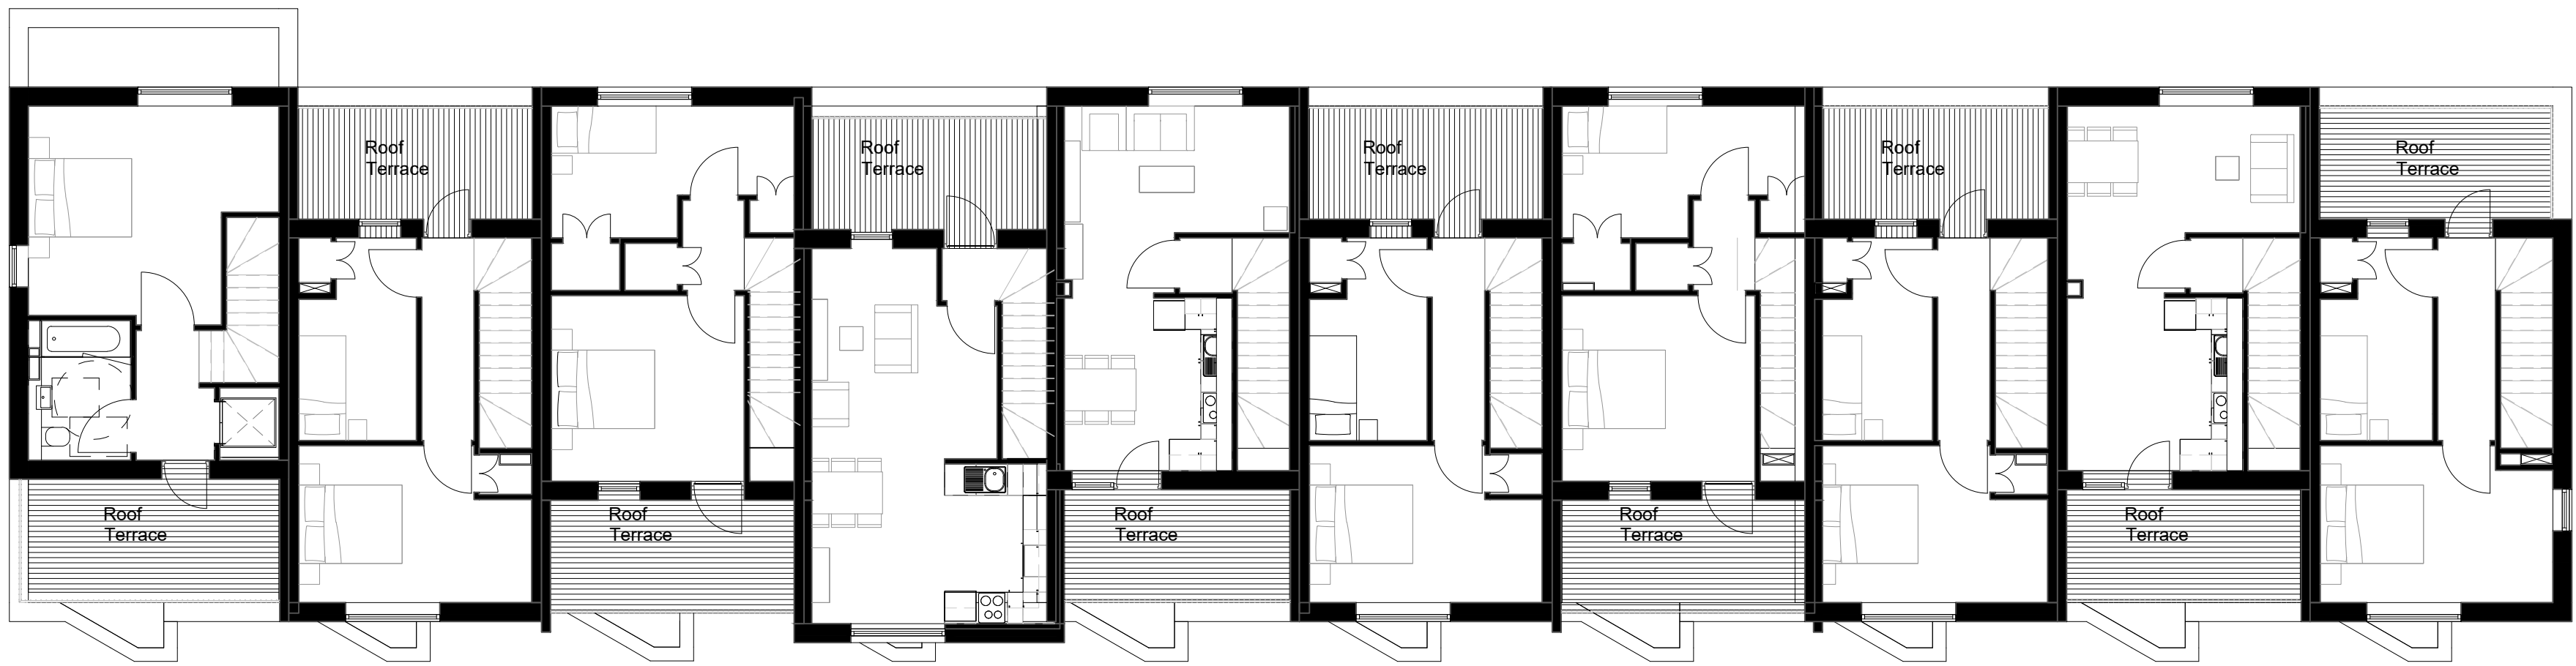

Level 2 Floor Plan
1 : 100

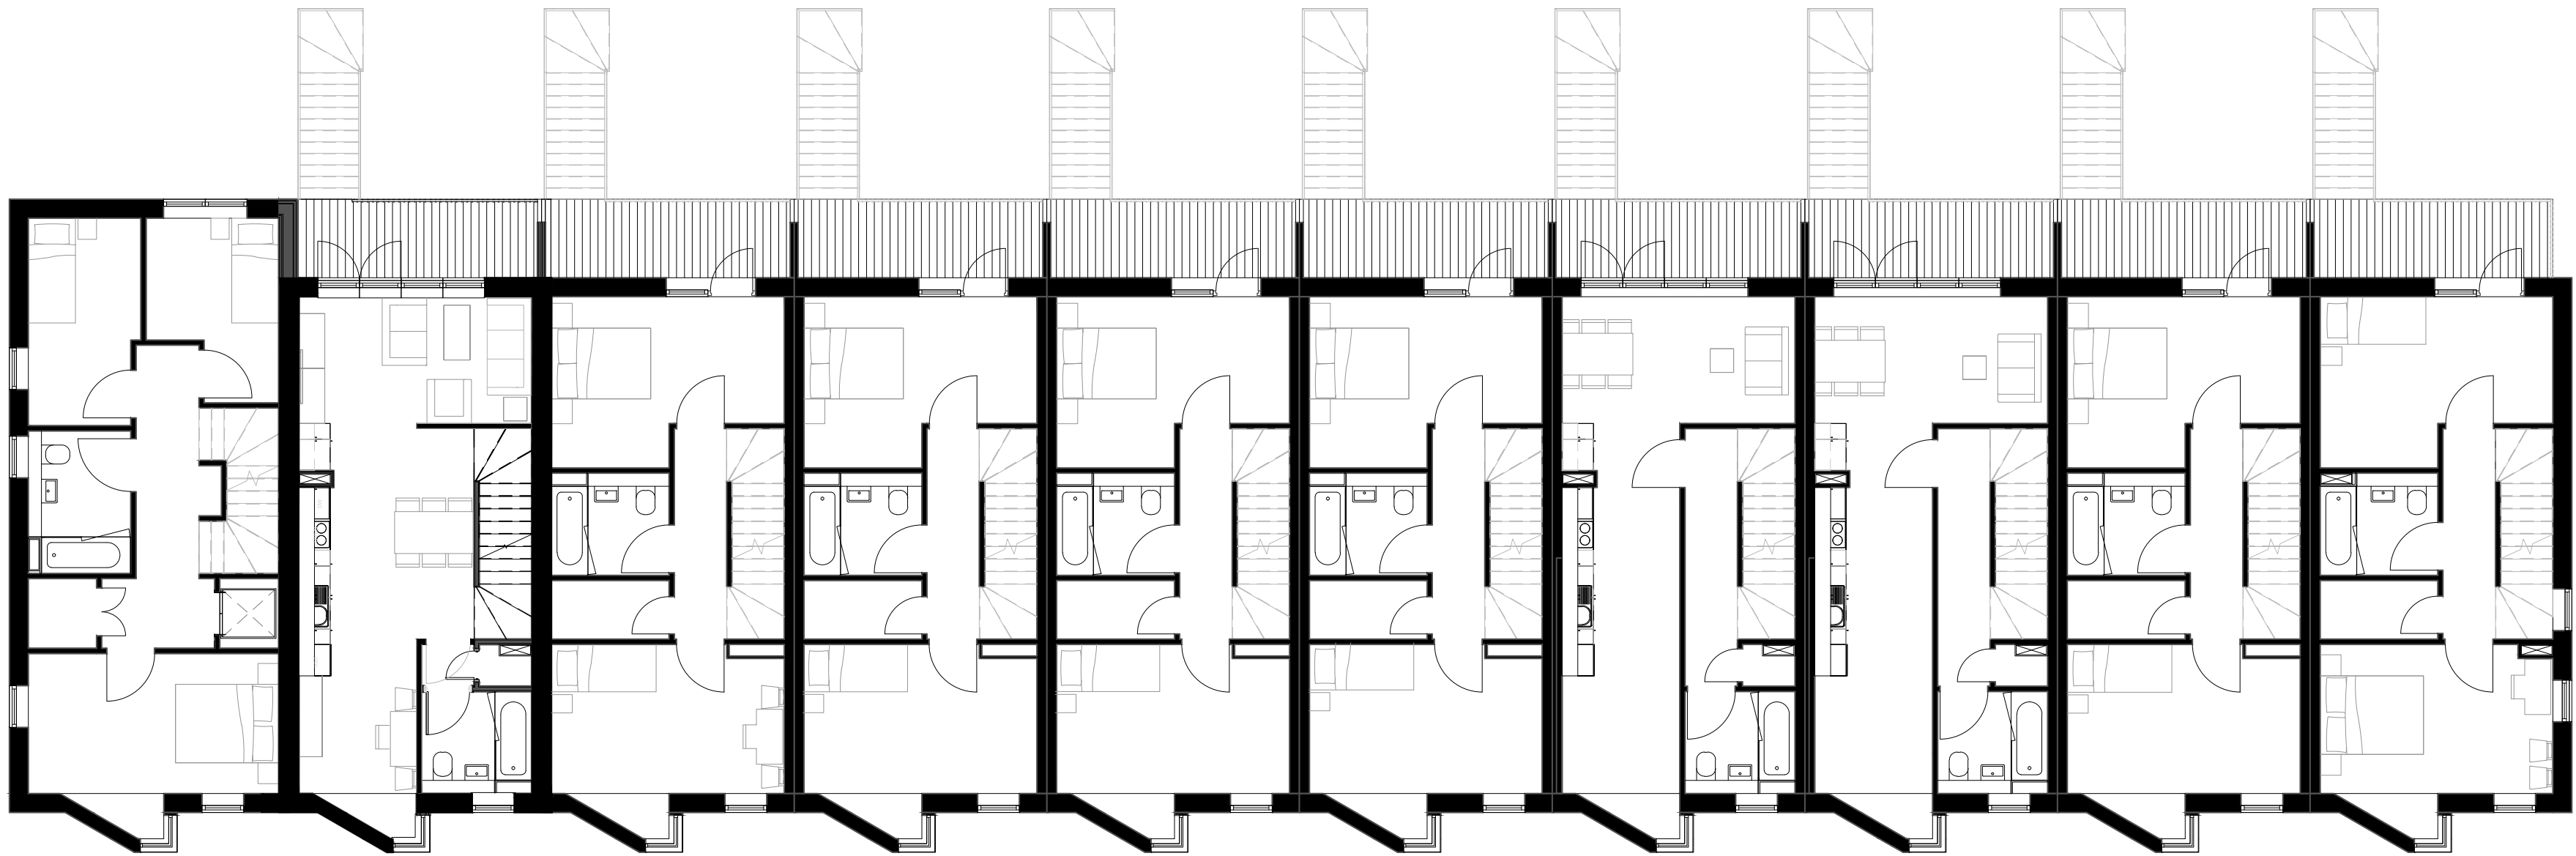


Level 1 Floor Plan
1 : 100

General Notes

1. Drawing indicates design intent only.
2. The contractor is responsible for taking and scheduling all dimensions on site.
3. Do not scale from drawings.
4. Report all discrepancies to the architect before proceeding.

Key Plan / Section

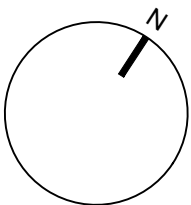

INDICATIVE LAYOUTS

Revision Date Description

Client
London Borough of Camden

SURFACE TO AIR

Unit 210, Metropolitan Wharf Building, 70 Wapping Wall, London, E1W 3SS
T +44 (0)203 127 3300 E info@surface-to-air.com
Registered office in England and Wales No. 05302392

Project
Godwin & Crowndale

Drawing Title
Upper Levels

Scale
1 : 100 @ A1

Project	Origin	Role	Zones	Level	Type	Class	Number	Suitability	Revision
1674	SZA	A	XX	XX	DR	01	101	S3	

01/04/2020 14:50:59

© SURFACE TO AIR