



9 Merlin House, Oakhill Park, Hampstead, NW3 7LN • PROPOSED TERRACE ENCLOSURE • April 2020

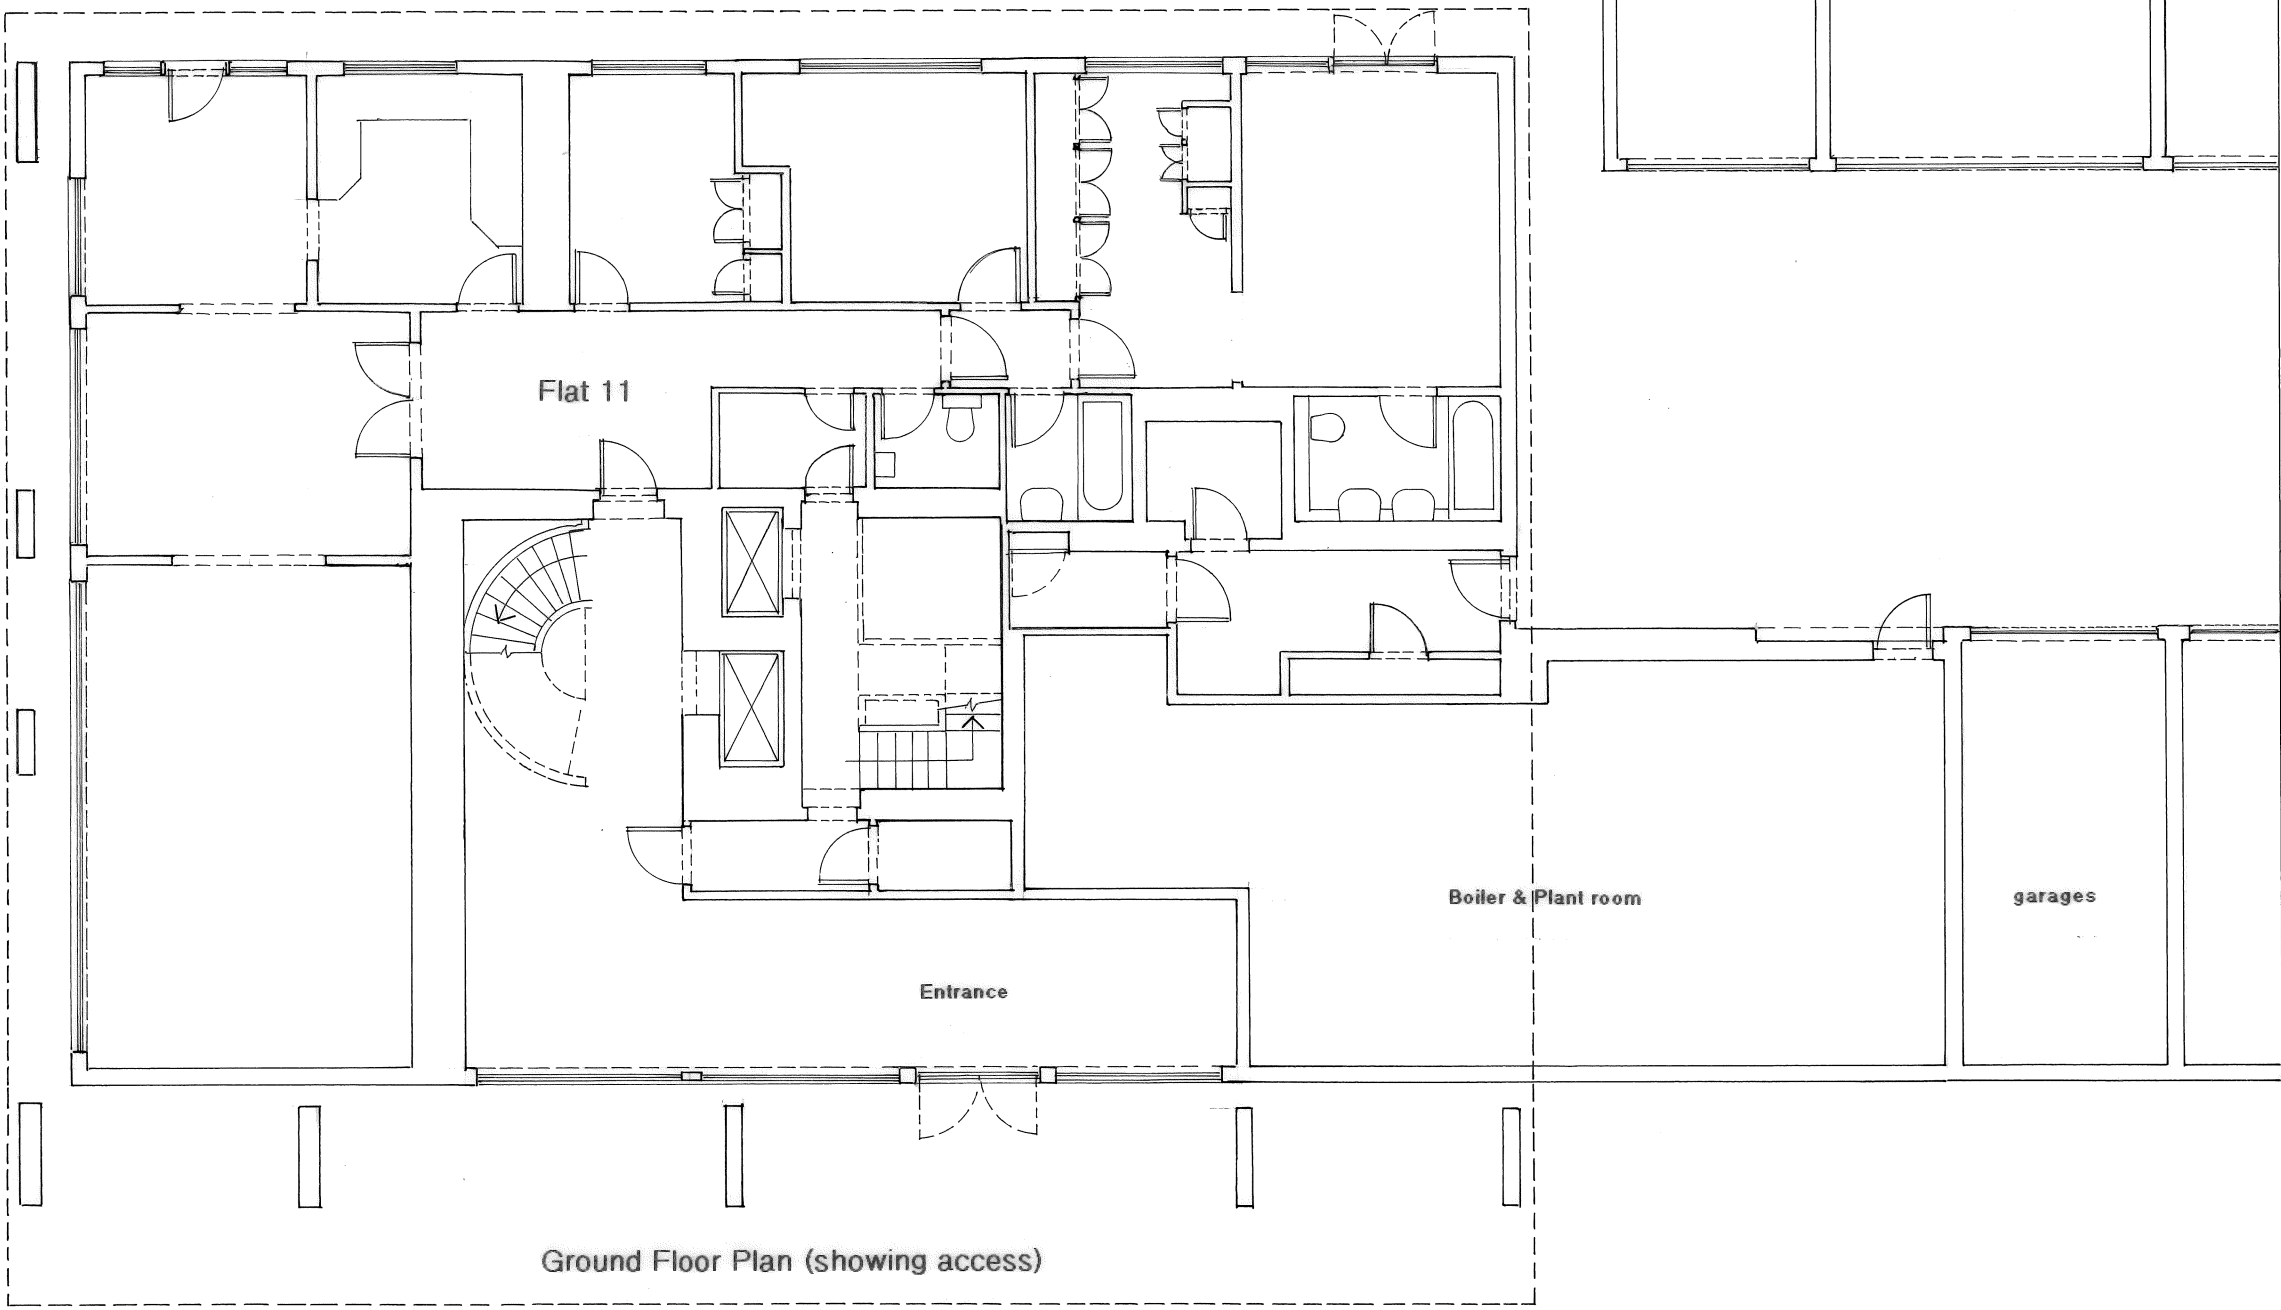


scale: 1:100 @ A3

Dwg.861/P/02

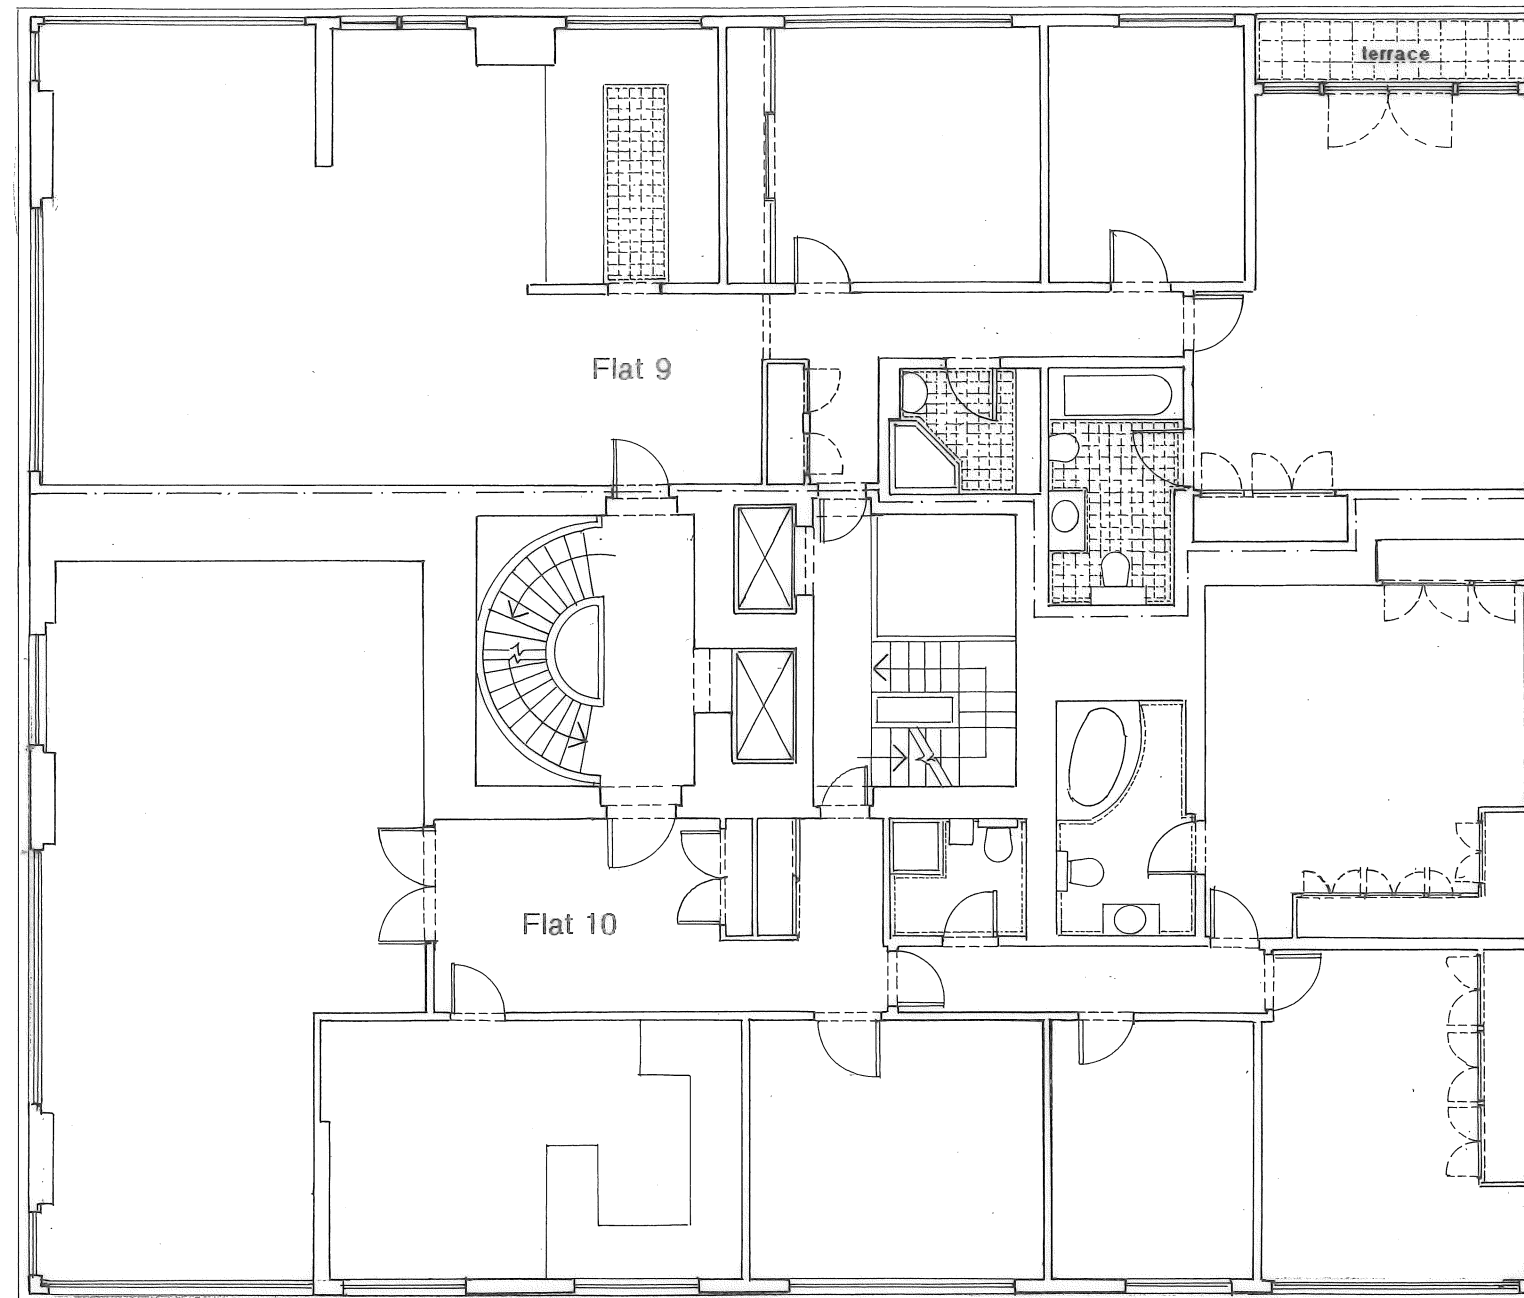

First Floor Plan (existing)

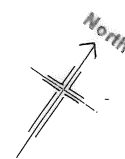


9 Merlin House, Oakhill Park, Hampstead, NW3 7LN • PROPOSED TERRACE ENCLOSURE • April 2020




scale: 1:100 @ A3

Dwg.861/P/03

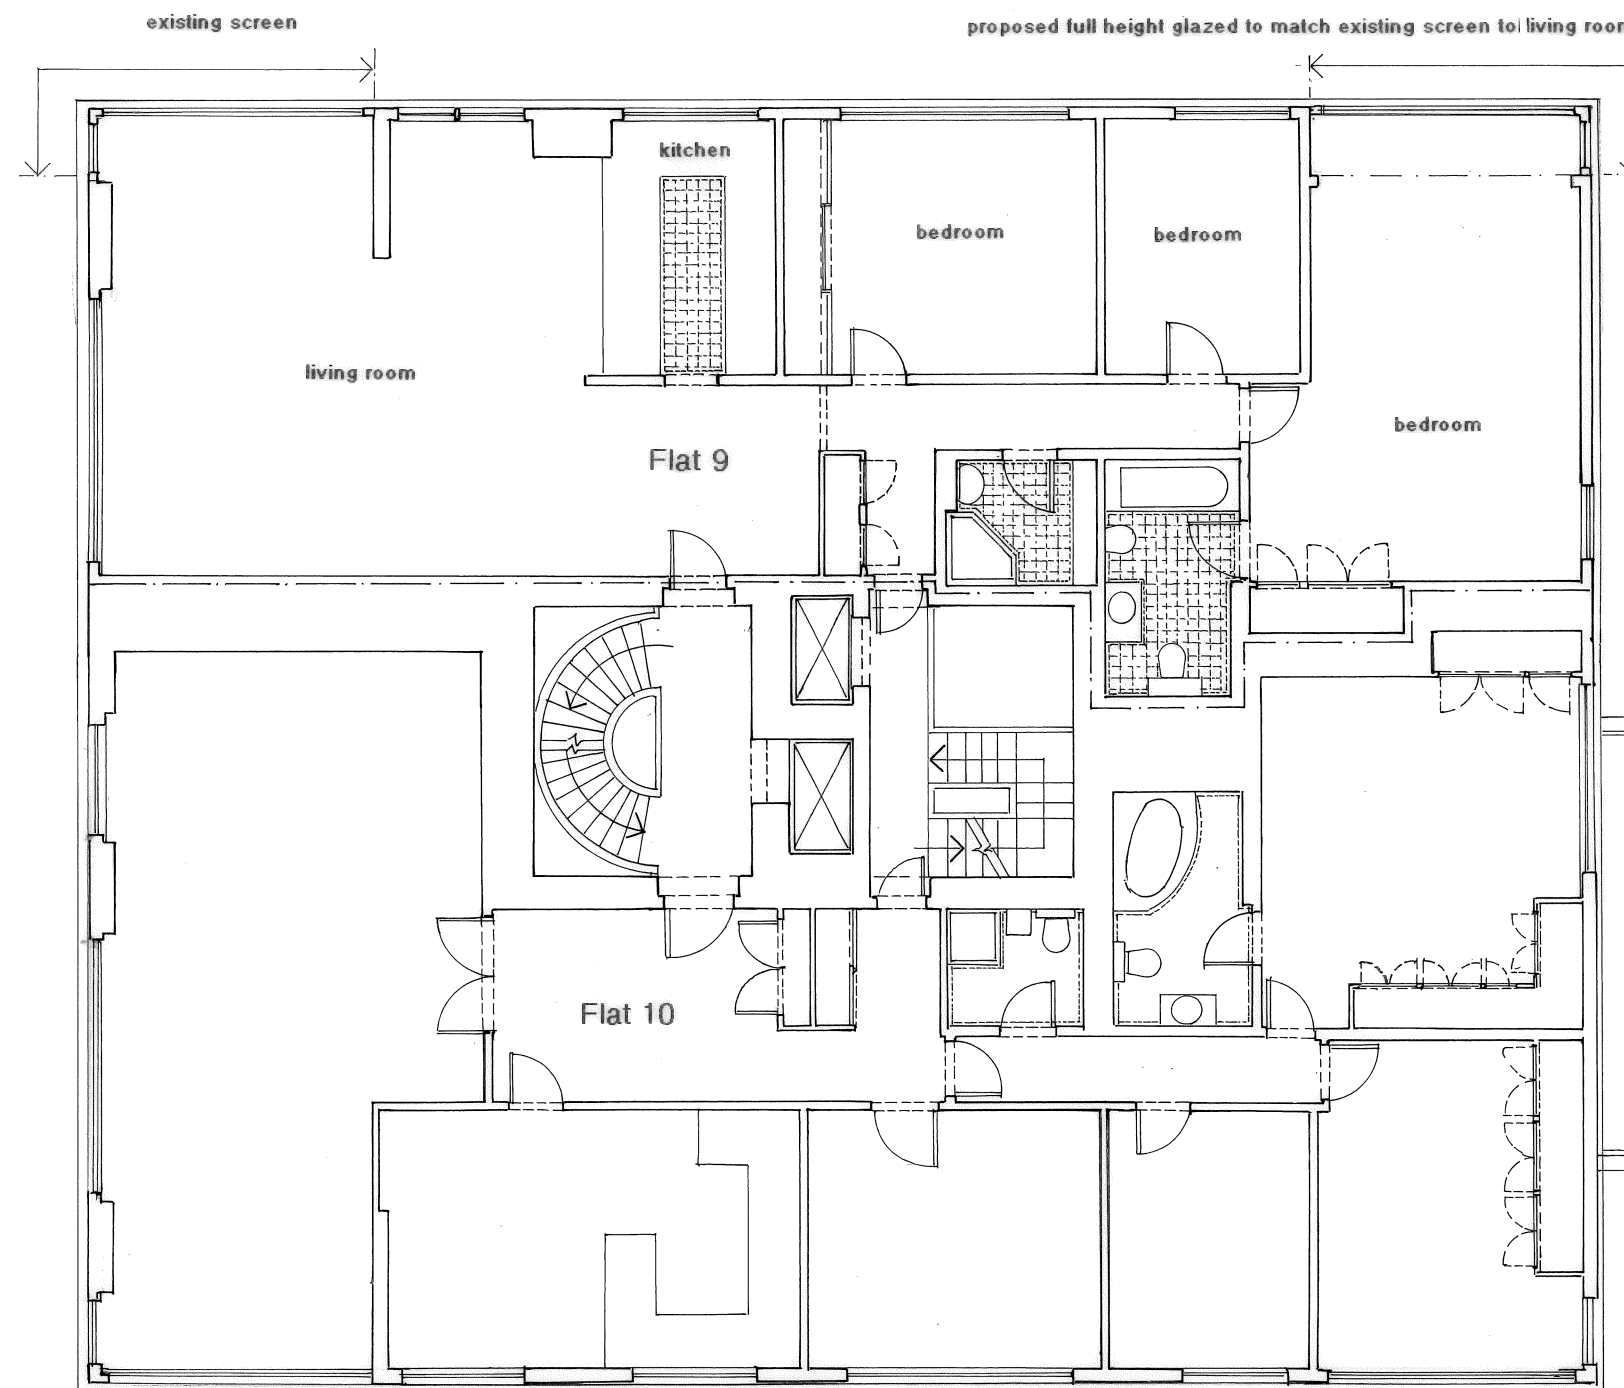

First Floor Plan (proposed)

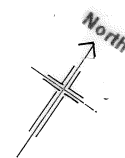



9 Merlin House, Oakhill Park, Hampstead, NW3 7LN • PROPOSED TERRACE ENCLOSURE • April 2020



scale: 1:100 @ A3

Dwg.861/P04

David Corley Architect

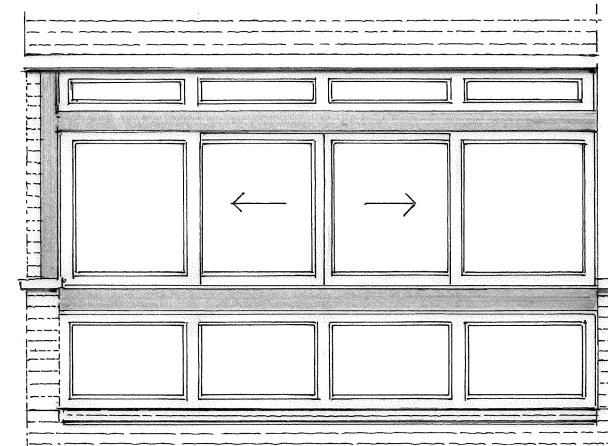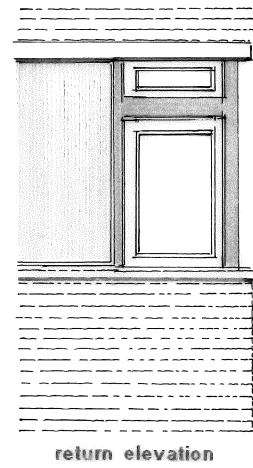

scale: 1:50 @ A3

existing enclosed terrace

FLAT 9: PROPOSED ENCLOSURE



extg. enclosed terrace

Flat 9

existing enclosed terrace

Flat 9: existing terrace



extg. enclosed terrace

proposed

existing

North West Elevation

9 Merlin House, Oakhill Park, Hampstead, NW3 7LN • PROPOSED TERRACE ENCLOSURE • April 2020

Dwg.861/P/05

20m. 10 0
scale: 1:200 @ A3