


Dry lining system to line existing vault.
 Concrete base removed, tiled finish.
 Services within new construction.
 Existing drainage retained
 Extend brickwork and provide foundation
 as required integral with bwk.

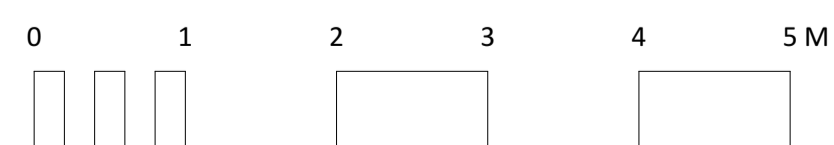

Rev A 30.06.2020 Drylining, stair, GF dining room door		SCALE 1 : 50 @ A1	
DRAWING TITLE PROPOSED SECTIONS & REAR ELEVATIONS	PROJECT LG Flat & Upper Maisonette 14 Argyle Street London WC1	DATE Jan 2020	DWG No 572.53A
LANYON-HOGG ARCHITECTS Ltd. Architecture + Interiors		www.lanyon-hogg.com	
Tel 020 8882 1849 post@lanyon-hogg.com		ALL DIMENSIONS TO BE CHECKED ON SITE. ERRORS TO BE REPORTED TO THE ARCHITECT	