


① PROPOSED REAR SIDE ELEVATION  
1:100 @ A3



----- Existing to be removed

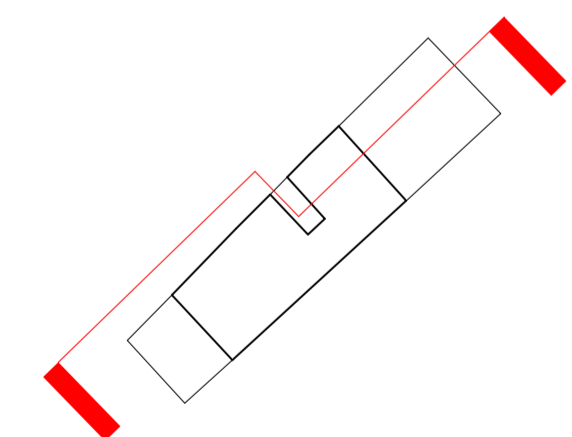



<b>Ben Pentreath</b> <small>3 Lamp Office Court          Lambeth Conduit Street          London WC1N 3NF          T +44 (0) 20 7430 2424          benpentreath.com</small>	
PROJECT: BERKLEY ROAD	
TITLE: PROPOSED SIDE ELEVATION	
DRAWING NO: A-220	REV. NO: P4
SCALE: 1:50 @ A1 1:100 @ A3	DRAWN BY: MH
DATE: APRIL 2020	CHECKED BY: BP
<small>All dimensions to be checked on site.          All designs © Ben Pentreath Ltd 2016. Not to be reproduced without permission</small>	



1 PROPOSED FRONT ELEVATION  
1:100 @ A1



2 PROPOSED REAR ELEVATION  
1:100 @ A3

 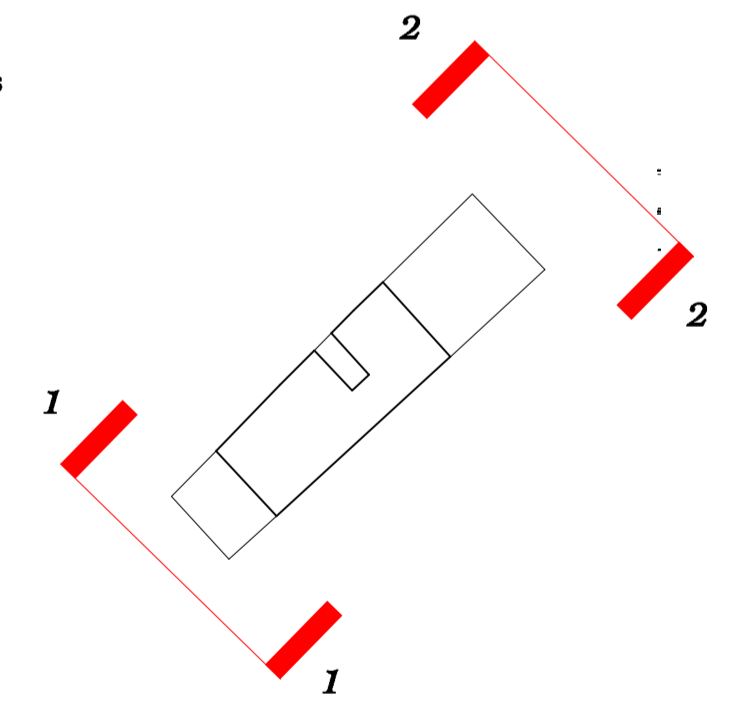

**Ben Pentreath**  
3 Lamp Office Court  
Lamb Conduit Street  
London WC1N 3NF  
T +44 (0) 20 7430 2424  
benpentreath.com

PROJECT: BERKLEY ROAD

TITLE: PROPOSED FRONT &  
REAR ELEVATIONS

DRAWING NO: A-221      REV. NO: P4

SCALE: 1:50 @ A1      DRAWN BY: MH  
1:100 @ A3

DATE: APRIL 2020      CHECKED BY: BP

All dimensions to be checked on site.  
All designs © Ben Pentreath Ltd 2016. Not to be reproduced without permission