



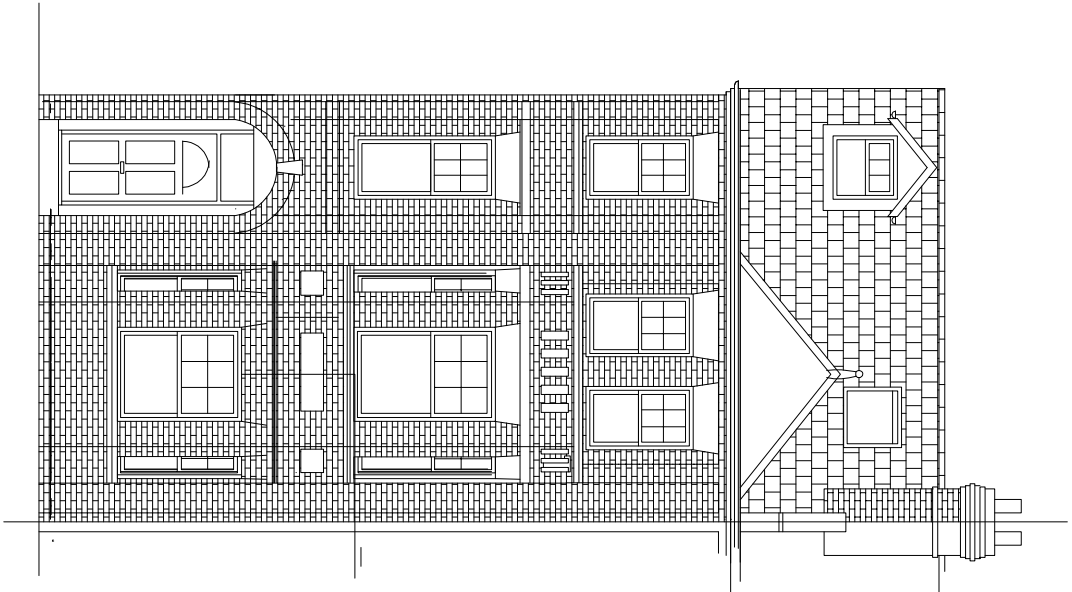


Proposed front elevation

Scale 1:100

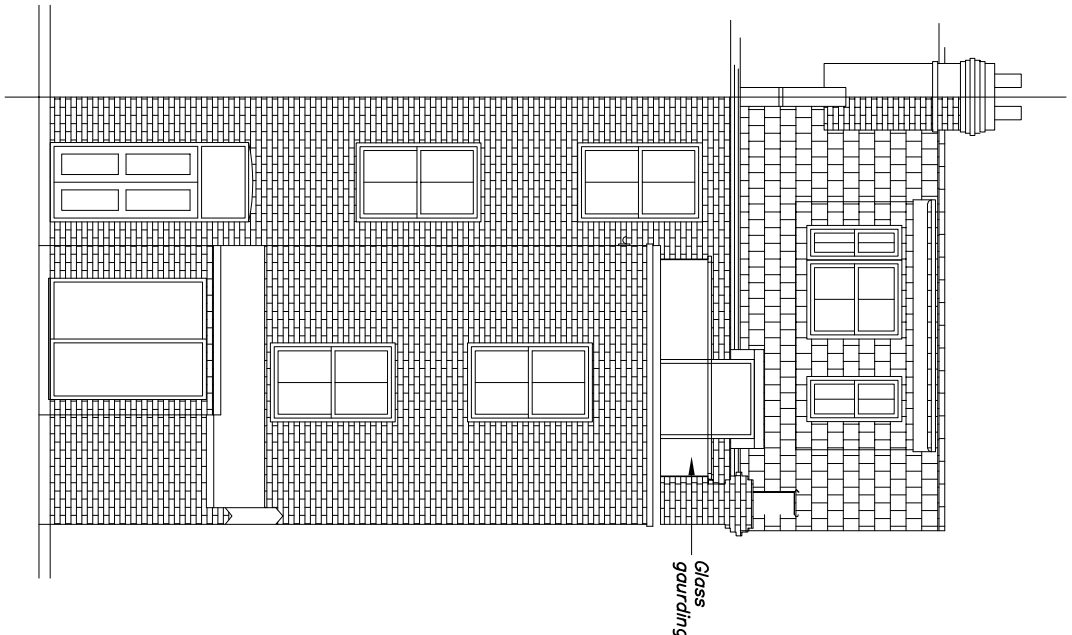


Proposed rear elevation

Scale 1:100

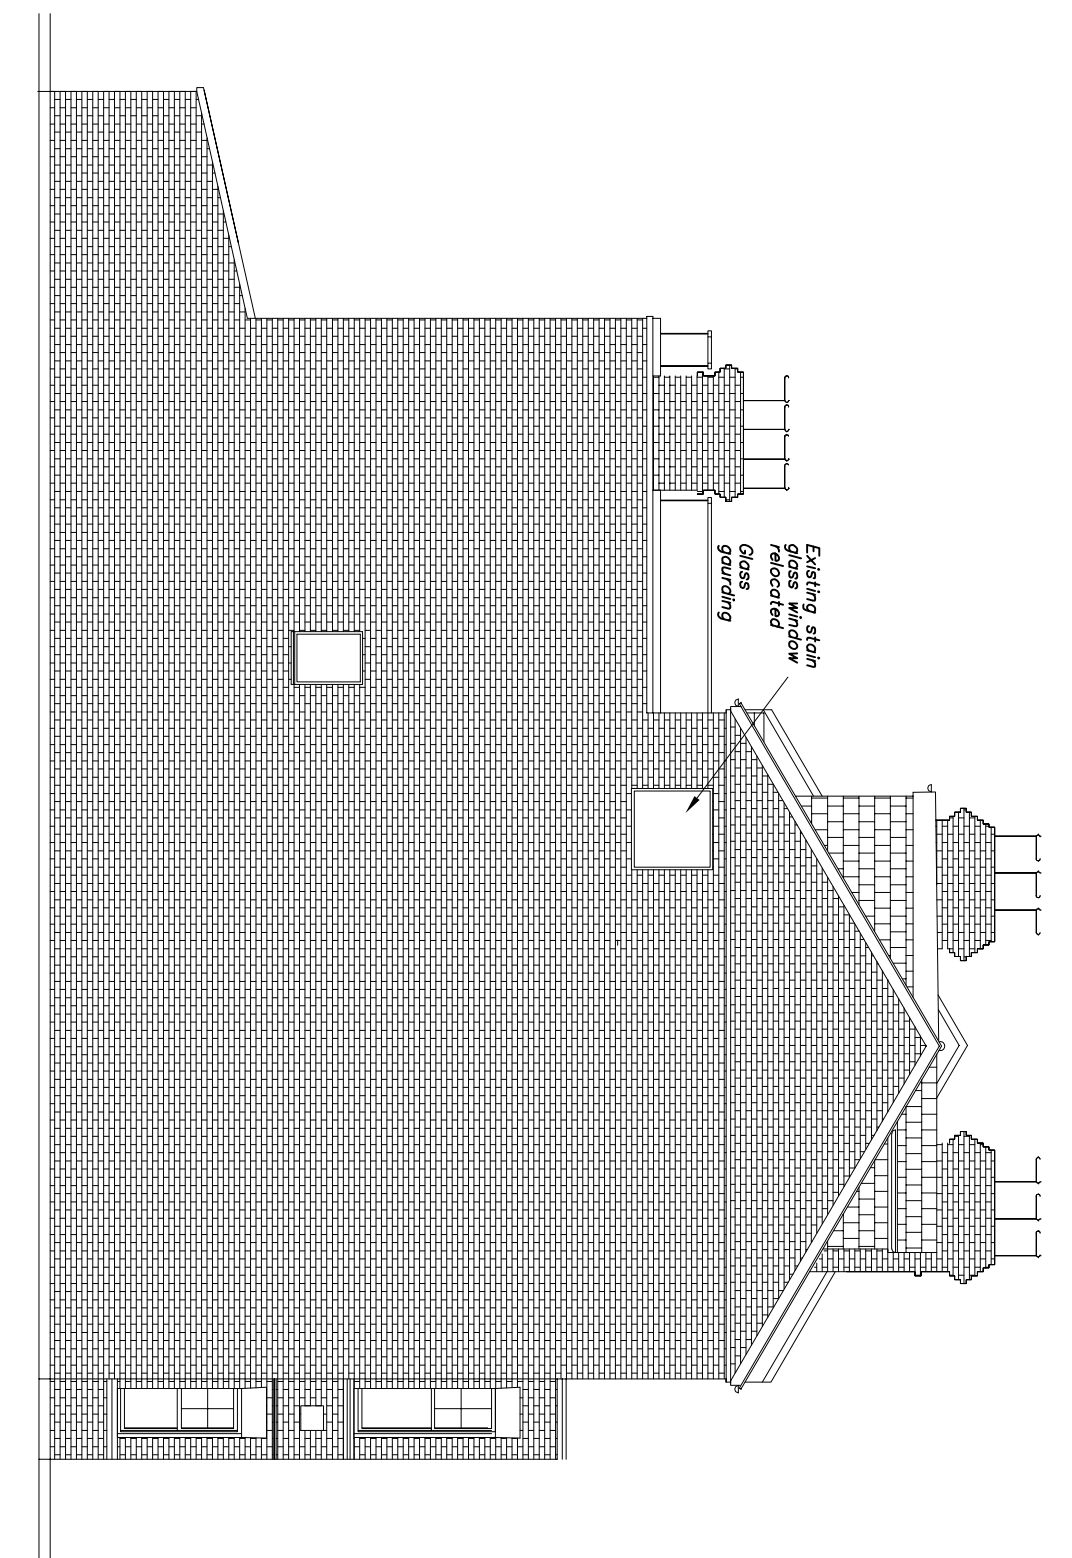


Proposed flank elevation

Scale 1:100

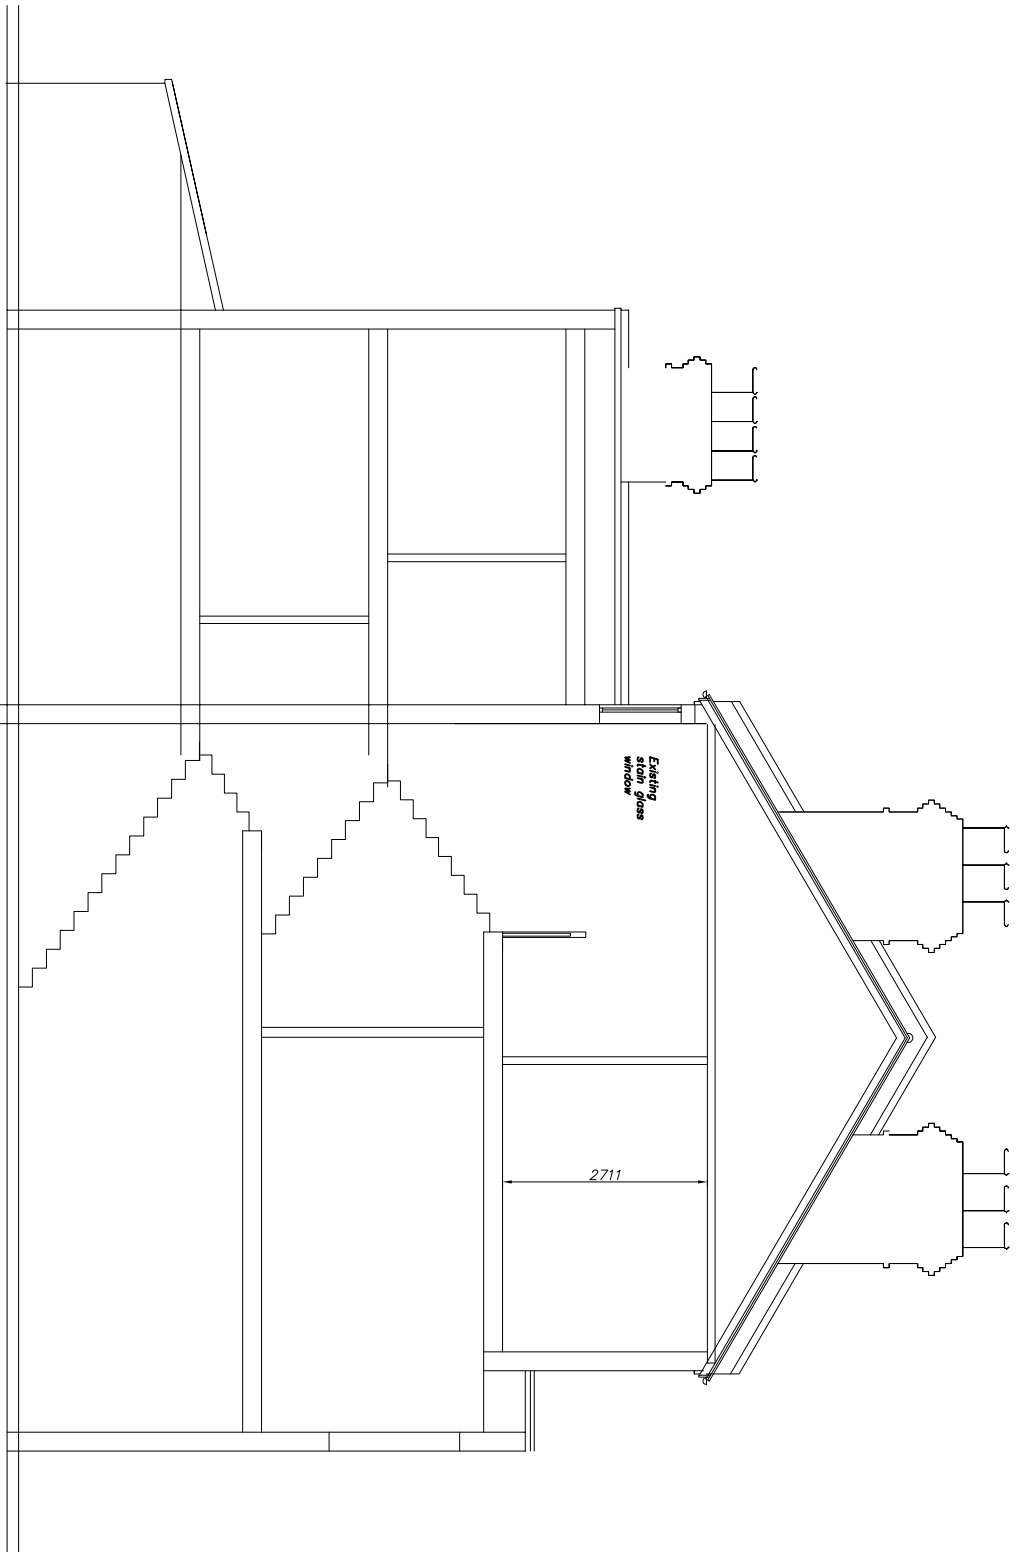


Existing section

Scale 1:100

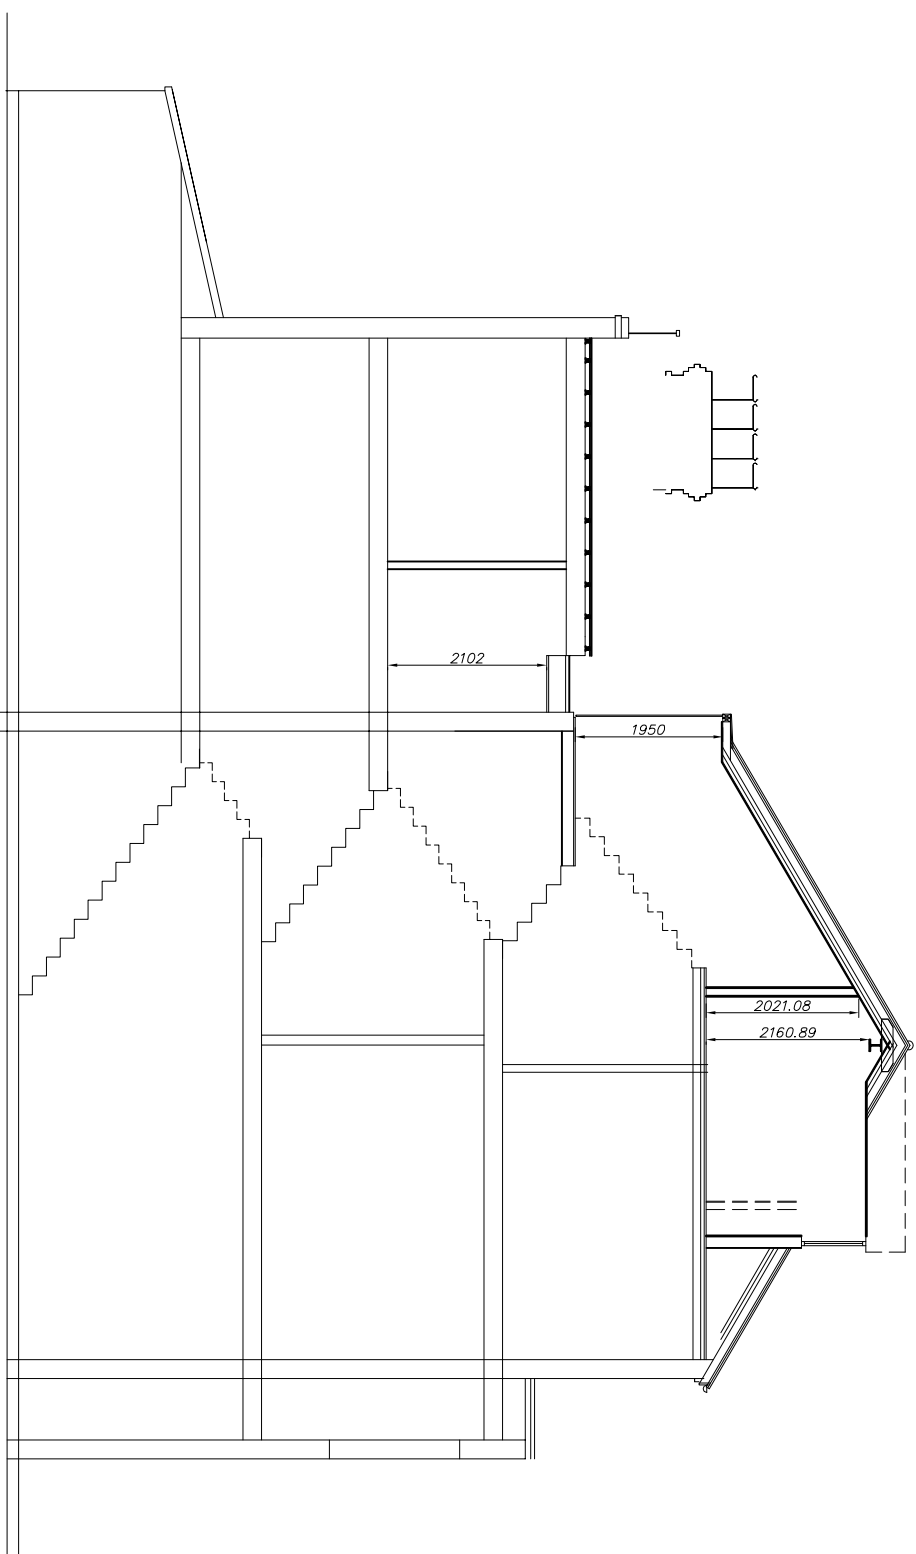

Proposed section


Scale 1:100

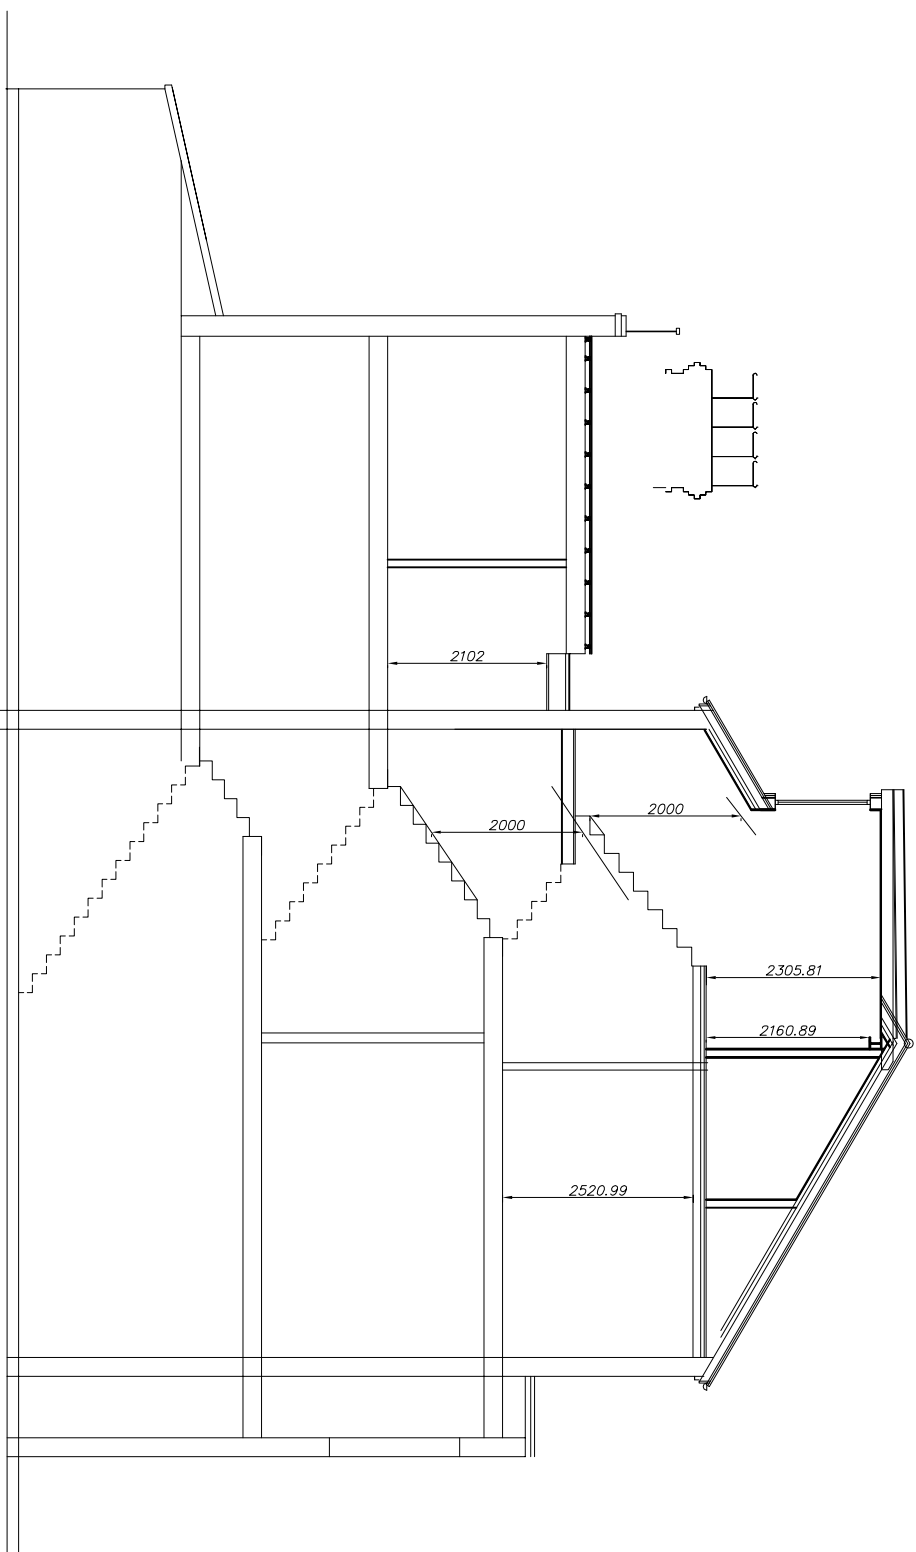

Proposed section

Scale 1:100

RevNo	Revision note	Date	Signature	Checked
A	Alterations to Top floor level and terrace	13/08/20		
B	Existing stain glass window relocated	19/08/20		

 

Property Design Solutions Ltd

Planning and Building Control Drawings

New builds

Loft conversions

Extensions

Conversions

SAPs

CLIENT NAME

Mr and Mrs Piers

ADDRESS

83 Goldhurst Terrace

Camden

NW6 3JA

ISSUED

31/07/20

REV

B

CONTRACT NO

SHEET

3

SCALE @ A1

1:100

PROPOSED

Elevations,

existing and

proposed sections

DWG NO

GT0720/2

Copyright Property Design Solutions Ltd 2020

www.pdsol.co.uk

07817 676211