



SITE PLAN
scale 1:100

 


ELEVATIONS

55-57 Maygrove Road, West Hampstead, London NW6 2EE
Phone: +44(0)207 624 6100 Fax: +44(0)207 624 5551 ; info@elevationsltd.co.uk

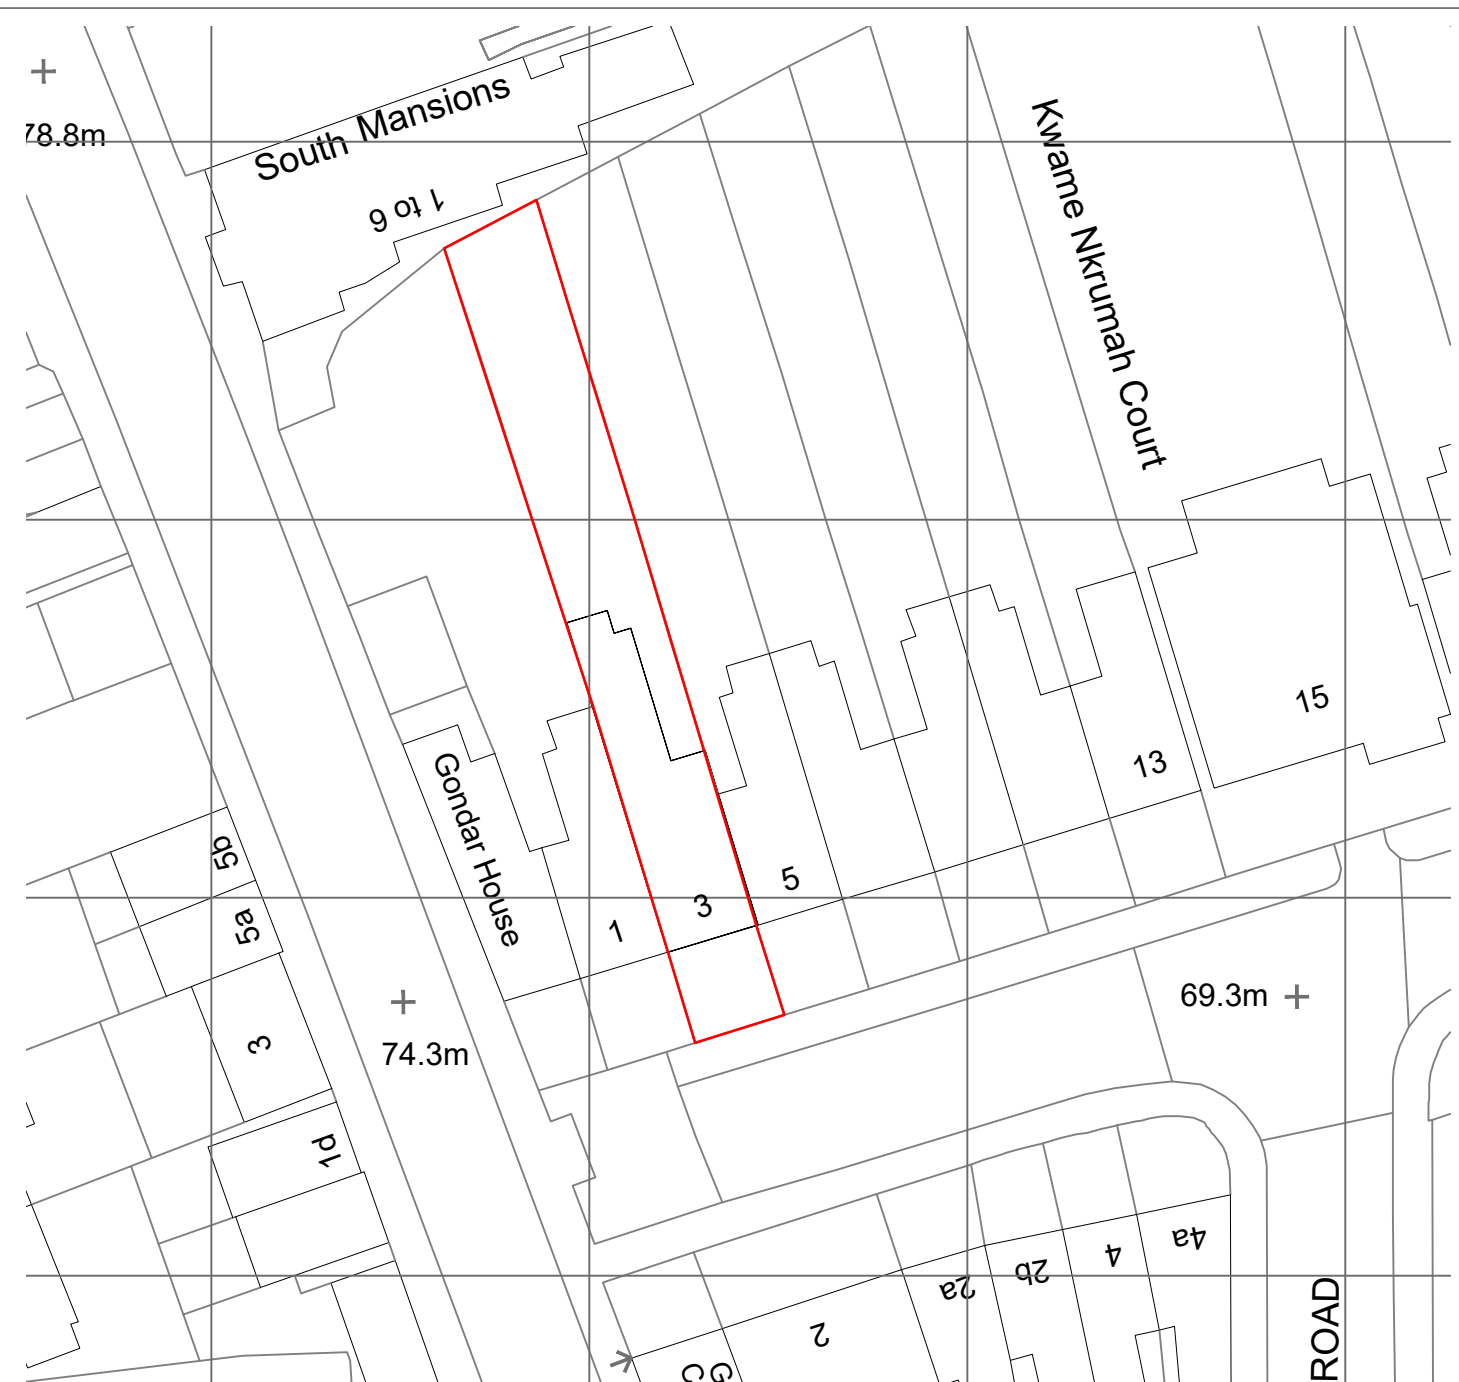


BLOCK PLAN
scale 1:500

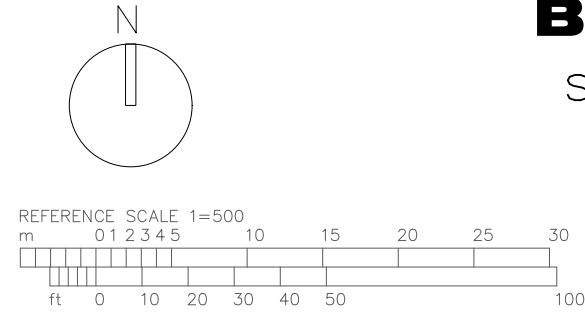

All dimensions are to be checked on site.
Any discrepancy is to be reported to the Architect.
This drawing is subject to copyright and cannot be used without the written permission by the Architect.



LOCATION PLAN
scale 1:1250

 

Project Address: 3 Hillfield Road

Client: Alexander Sebba

Scale: 1:100; 1:500; 1:1250@A2

Date: August 24, 2020

Rev:	Date:	Note:
Site Plan, Block Plan and Title: Location Plan (Existing)		
Number:	PD-001	A