



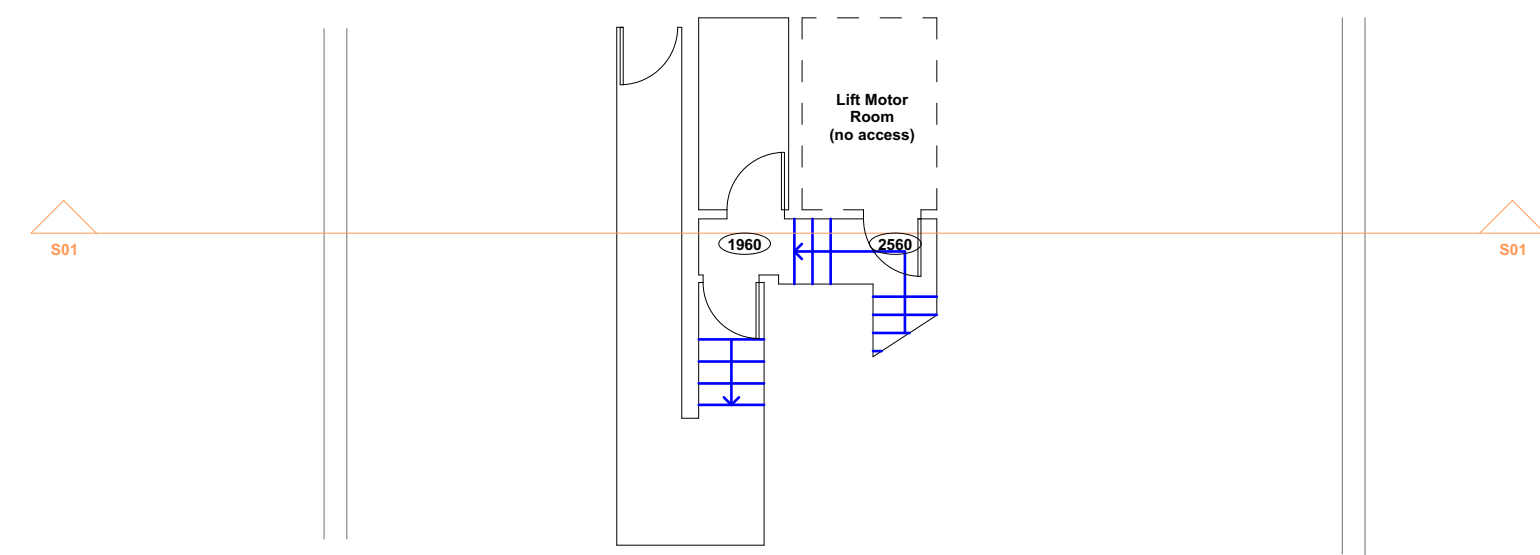


Fifth

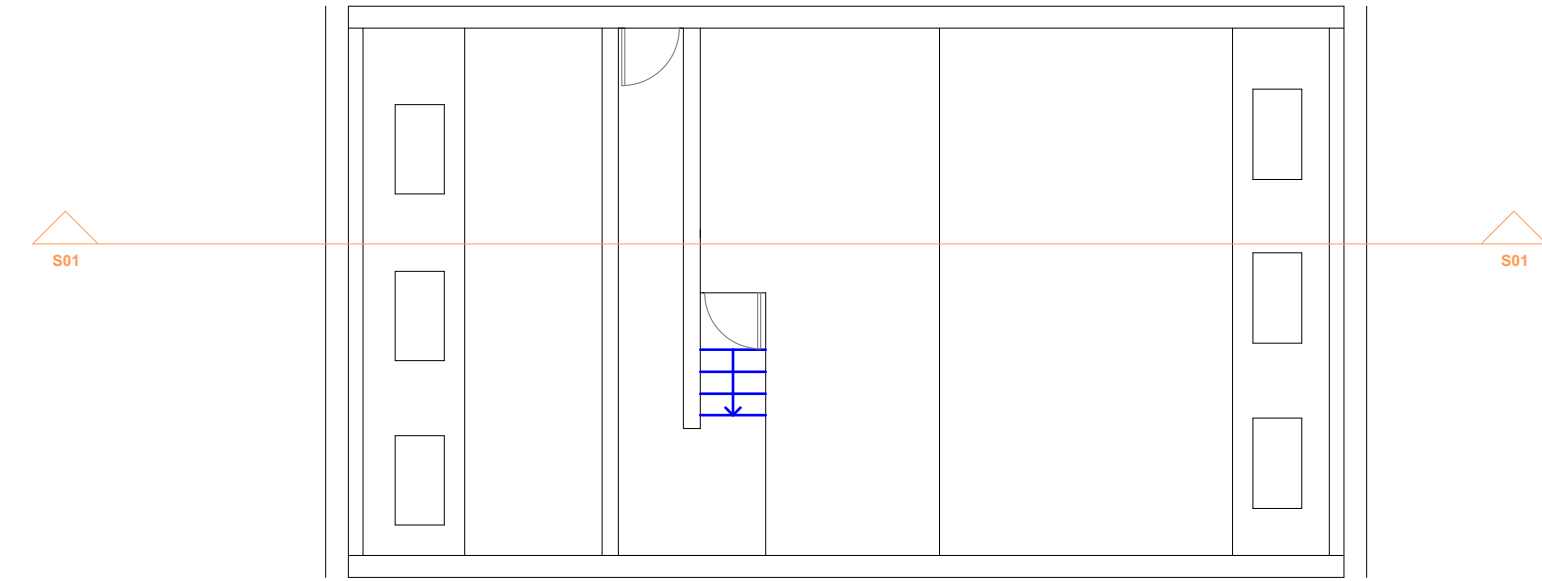


Roof




Third

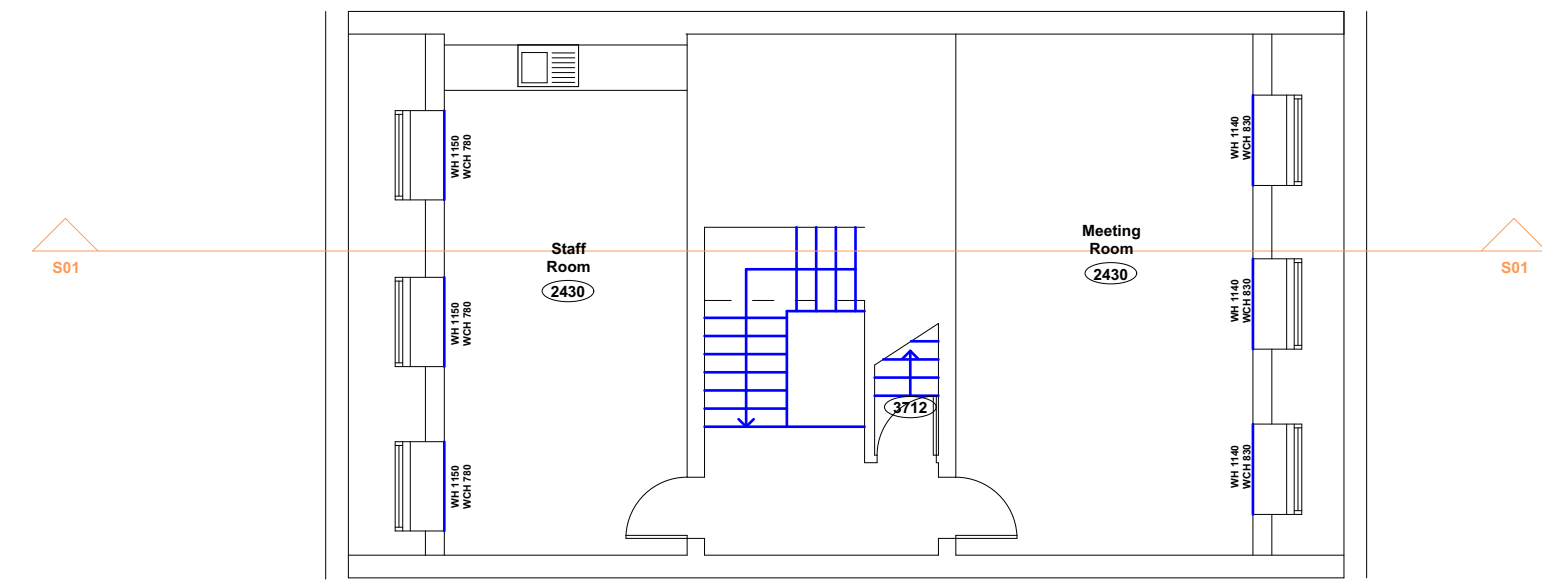


Fourth

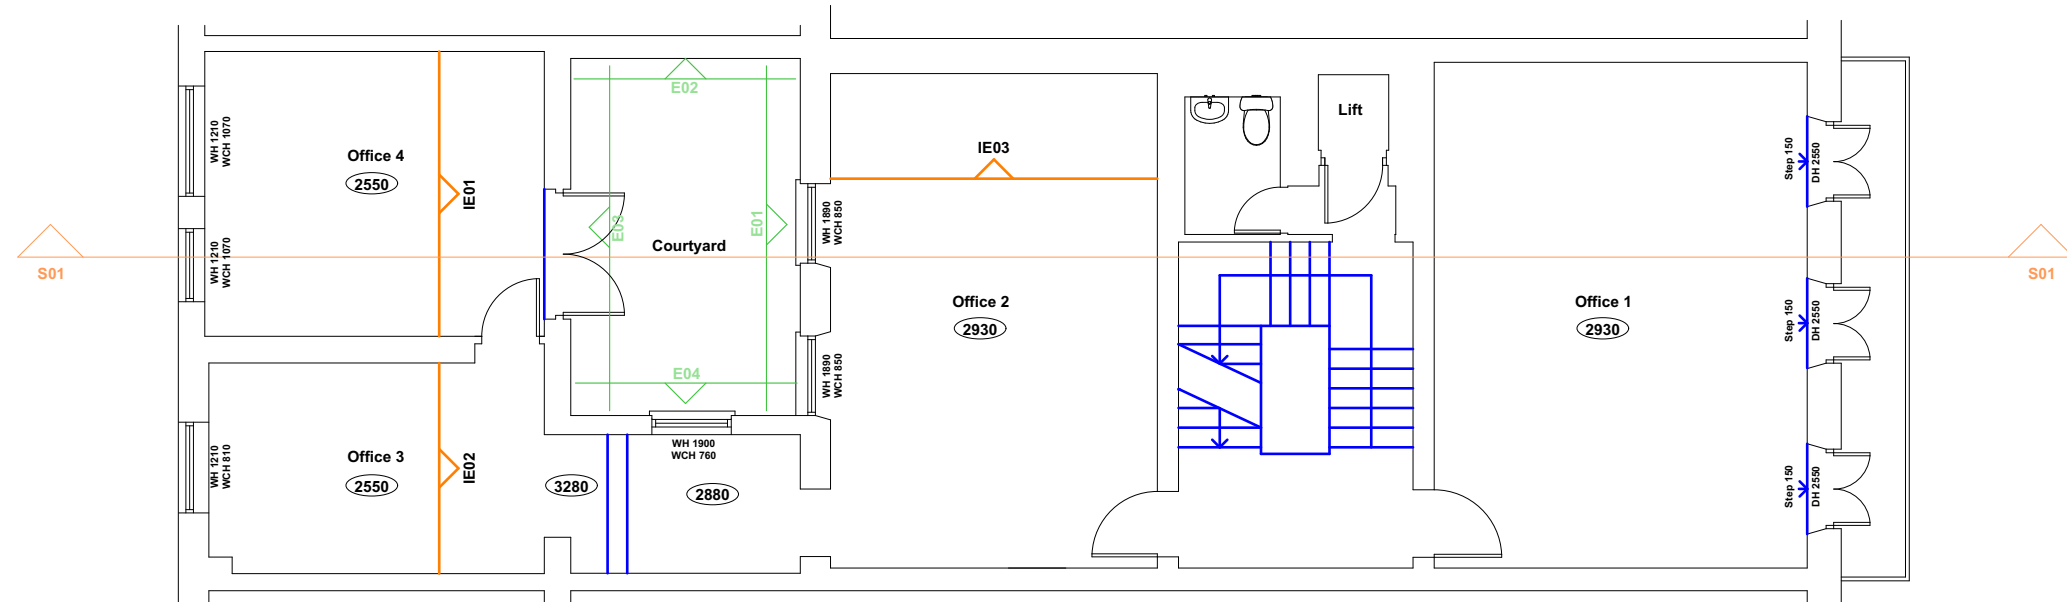


First

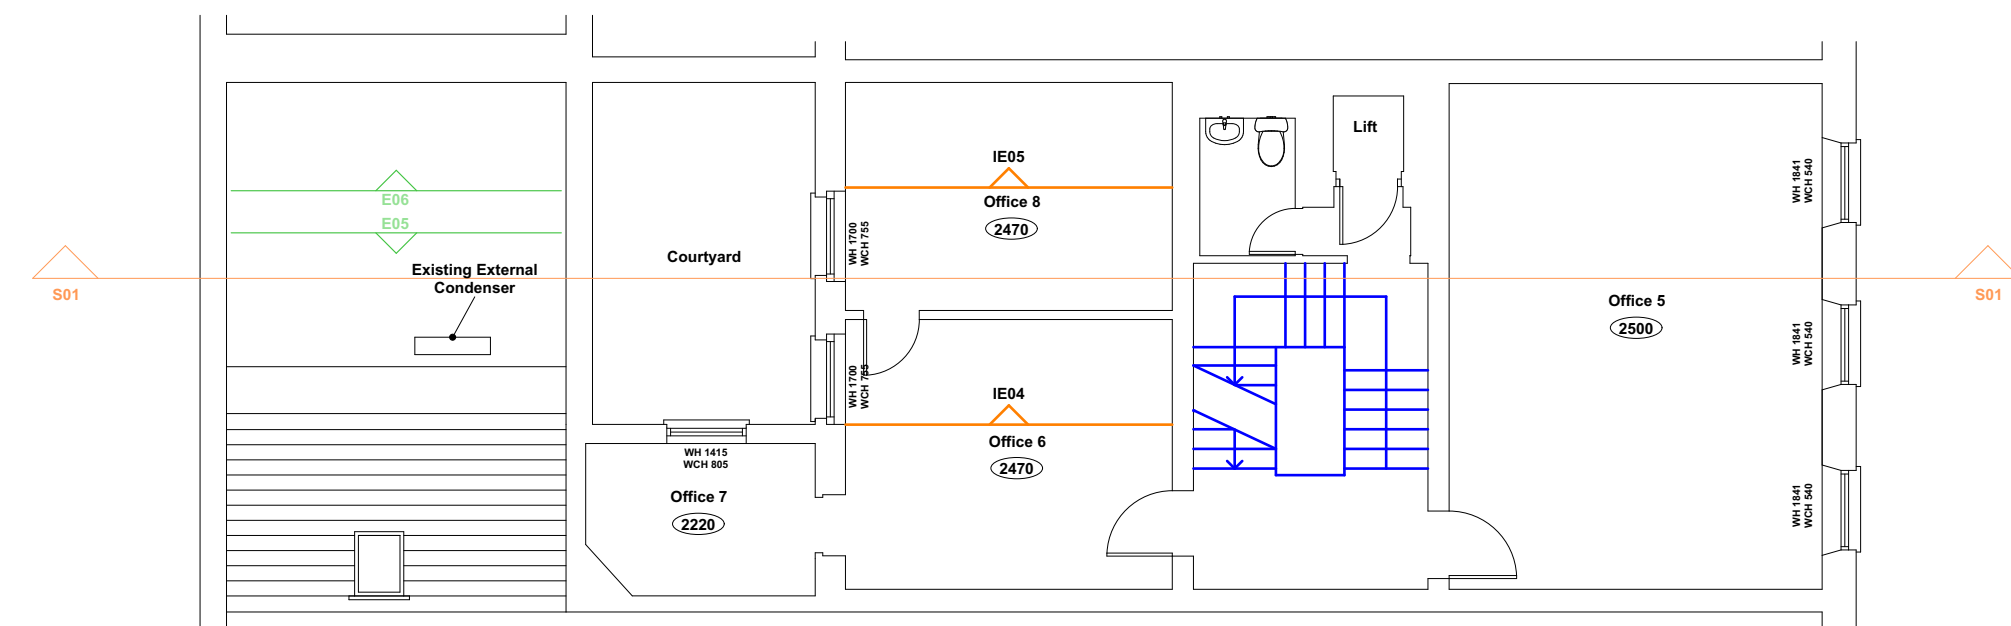


Second

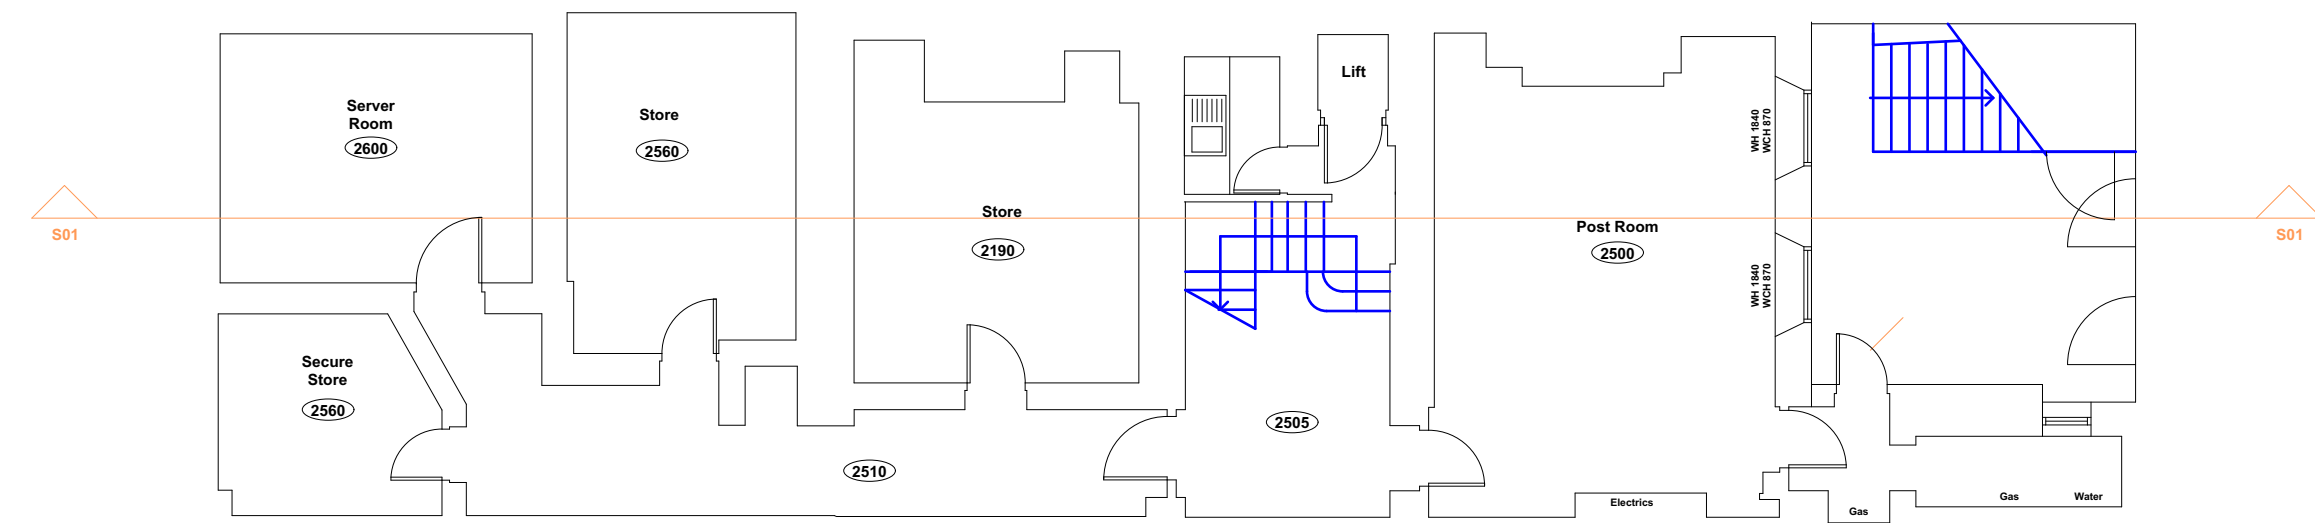

Basement

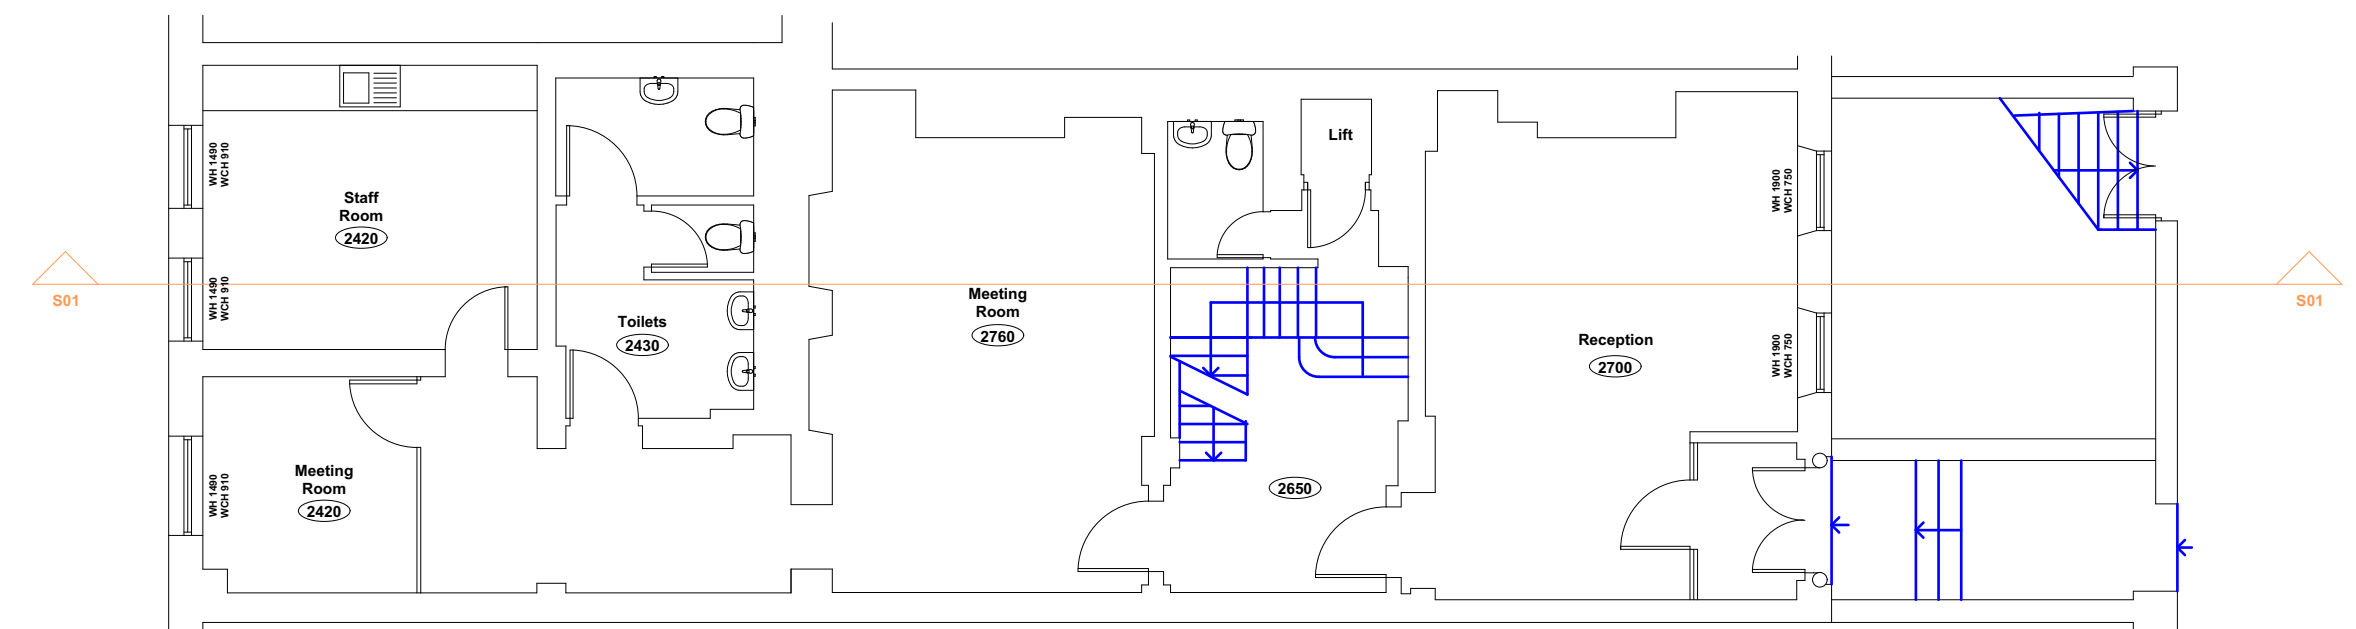

Ground

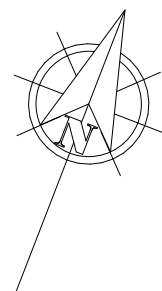

SCALE
0m 1m 2m 3m 4m

TITLE
Existing Floor Plans

SITE
9 Lincoln's Inn Fields,
London,
WC2A 3BP

Lamberts
Chartered Surveyors
Aztec Row, 3 Berners Road
London, N1 0PW
tel: 020 7637 8110
e-mail: post@lambertsurv.co.uk

Date	Aug 2020	Scale	1:100@A1
Drawn By	HV	Dwg Number	98288/E01