


www.lambertsurv.co.uk


This drawing is the copyright of Lamberts and may not be reproduced without written consent. Do not scale this drawing. All dimensions to be checked on site before work commences.

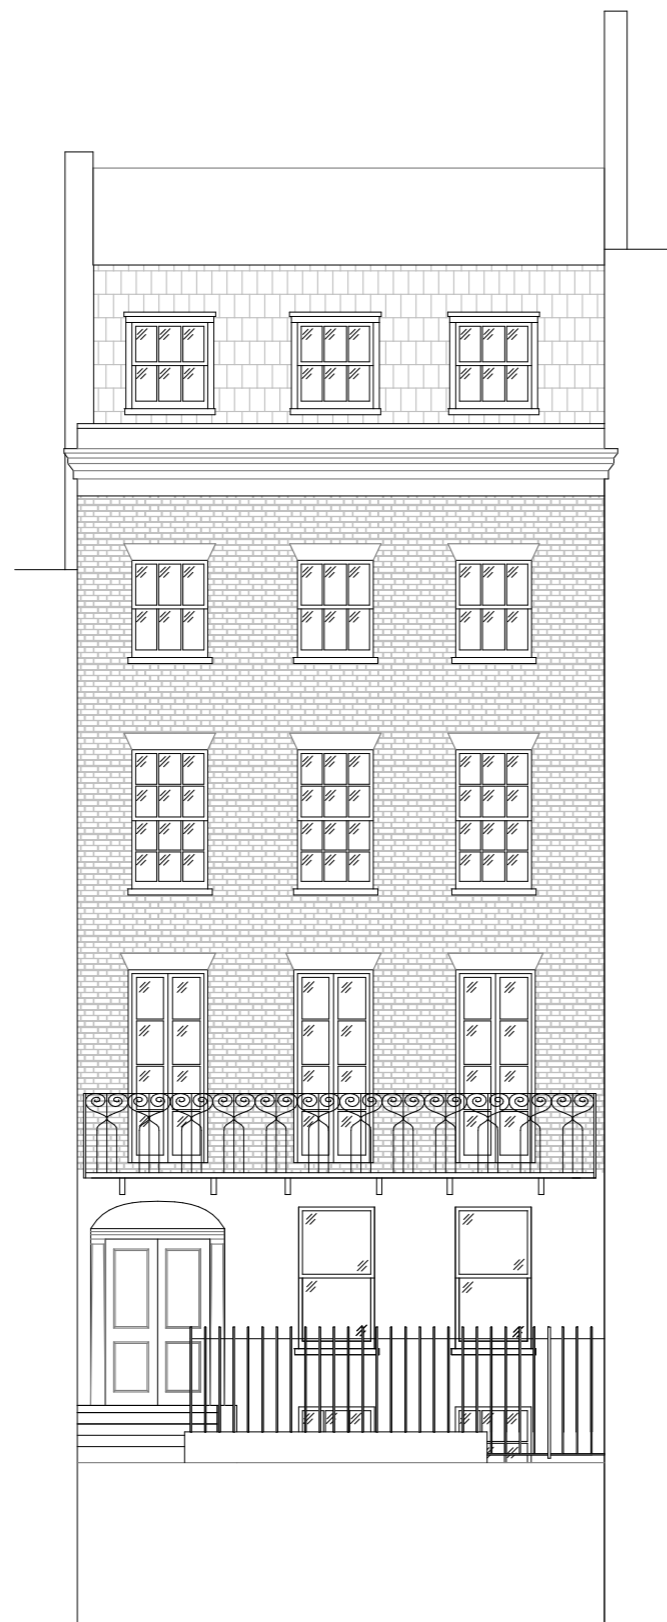

Front Elevation



Rear Elevation

 

TITLE
Existing Front and Rear
Elevation

SITE
9 Lincoln's Inn Fields,
London,
WC2A 3BP



Aztec Row, 3 Berners Road
London, N1 0PW
tel: 020 7837 8110
e-mail: post@lambertsurv.co.uk

Date Aug 2020	Scale 1:100@A3
Drawn By HV	Dwg Number 98288/E02