




www.lambertsurv.co.uk
This drawing is the copyright of Lamberts
and may not be reproduced without written
consent. Do not scale this drawing. All
dimensions to be checked on site before
work commences.

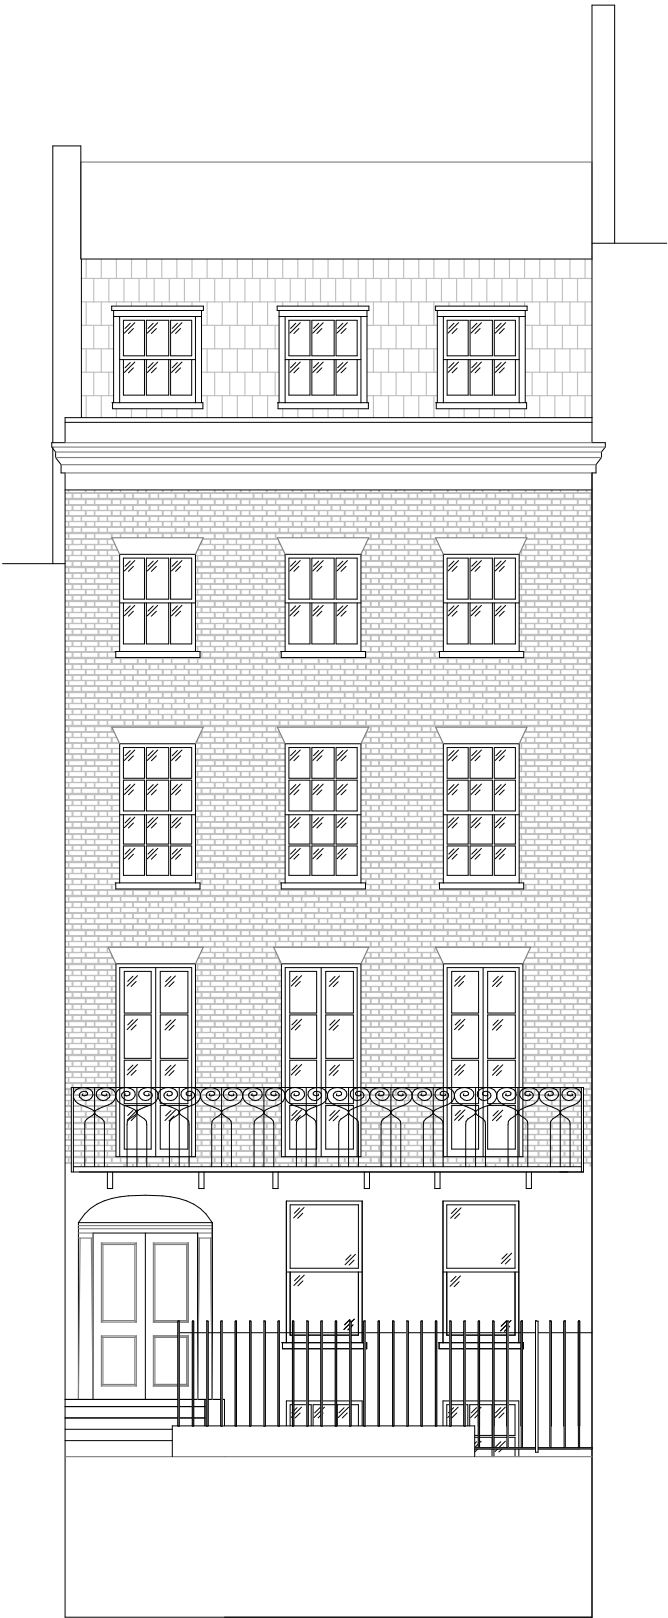

Front Elevation

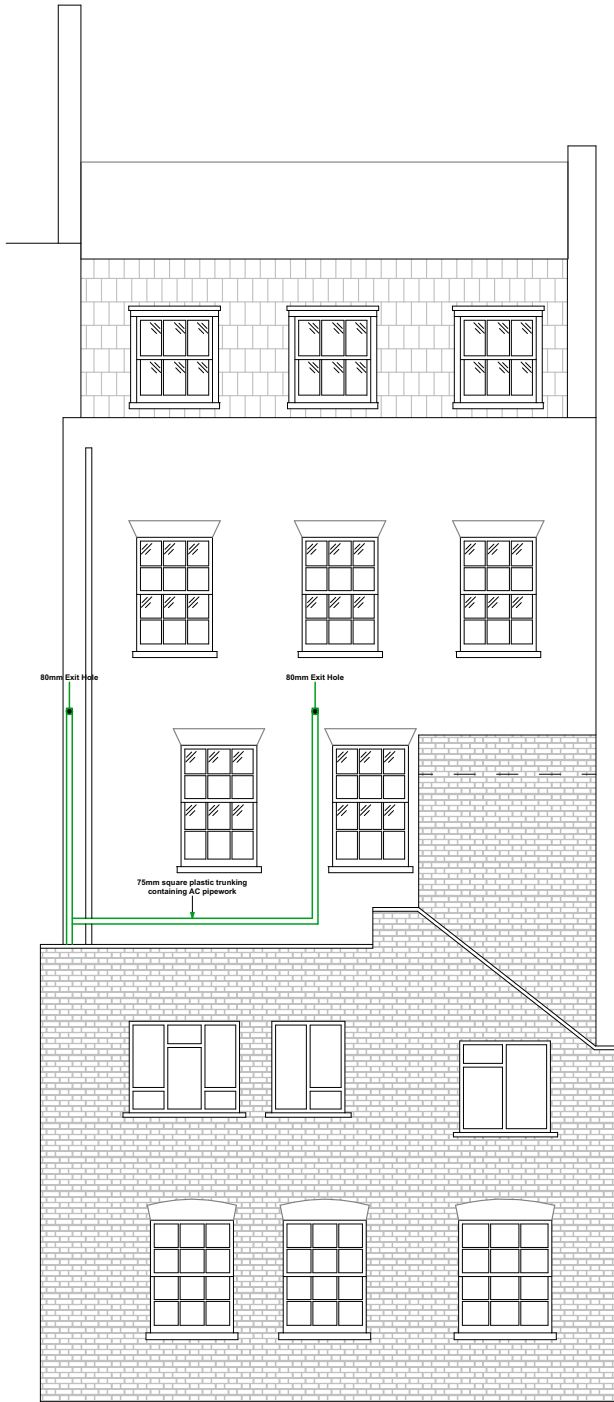

Rear Elevation

 

| | |
|---|------------|
| TITLE | |
| Proposed Front and Rear Elevation | |
| SITE | |
| 9 Lincoln's Inn Fields, London, WC2A 3BP | |
|  | |
| Aztec Row, 3 Berners Road London, N1 0PW tel: 020 7837 8110 e-mail: post@lambertsurv.co.uk | |
| Date | Scale |
| Aug 2020 | 1:100@A3 |
| Drawn By | Dwg Number |
| HV | 98288/P02 |