
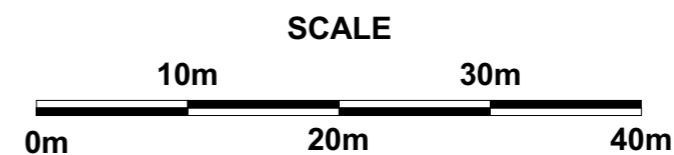
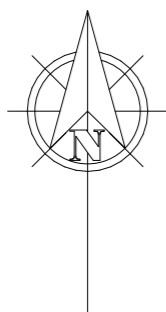



[www.lambertsurv.co.uk](http://www.lambertsurv.co.uk)

*This drawing is the copyright of Lamberts and may not be reproduced without written consent. Do not scale this drawing. All dimensions to be checked on site before work commences.*

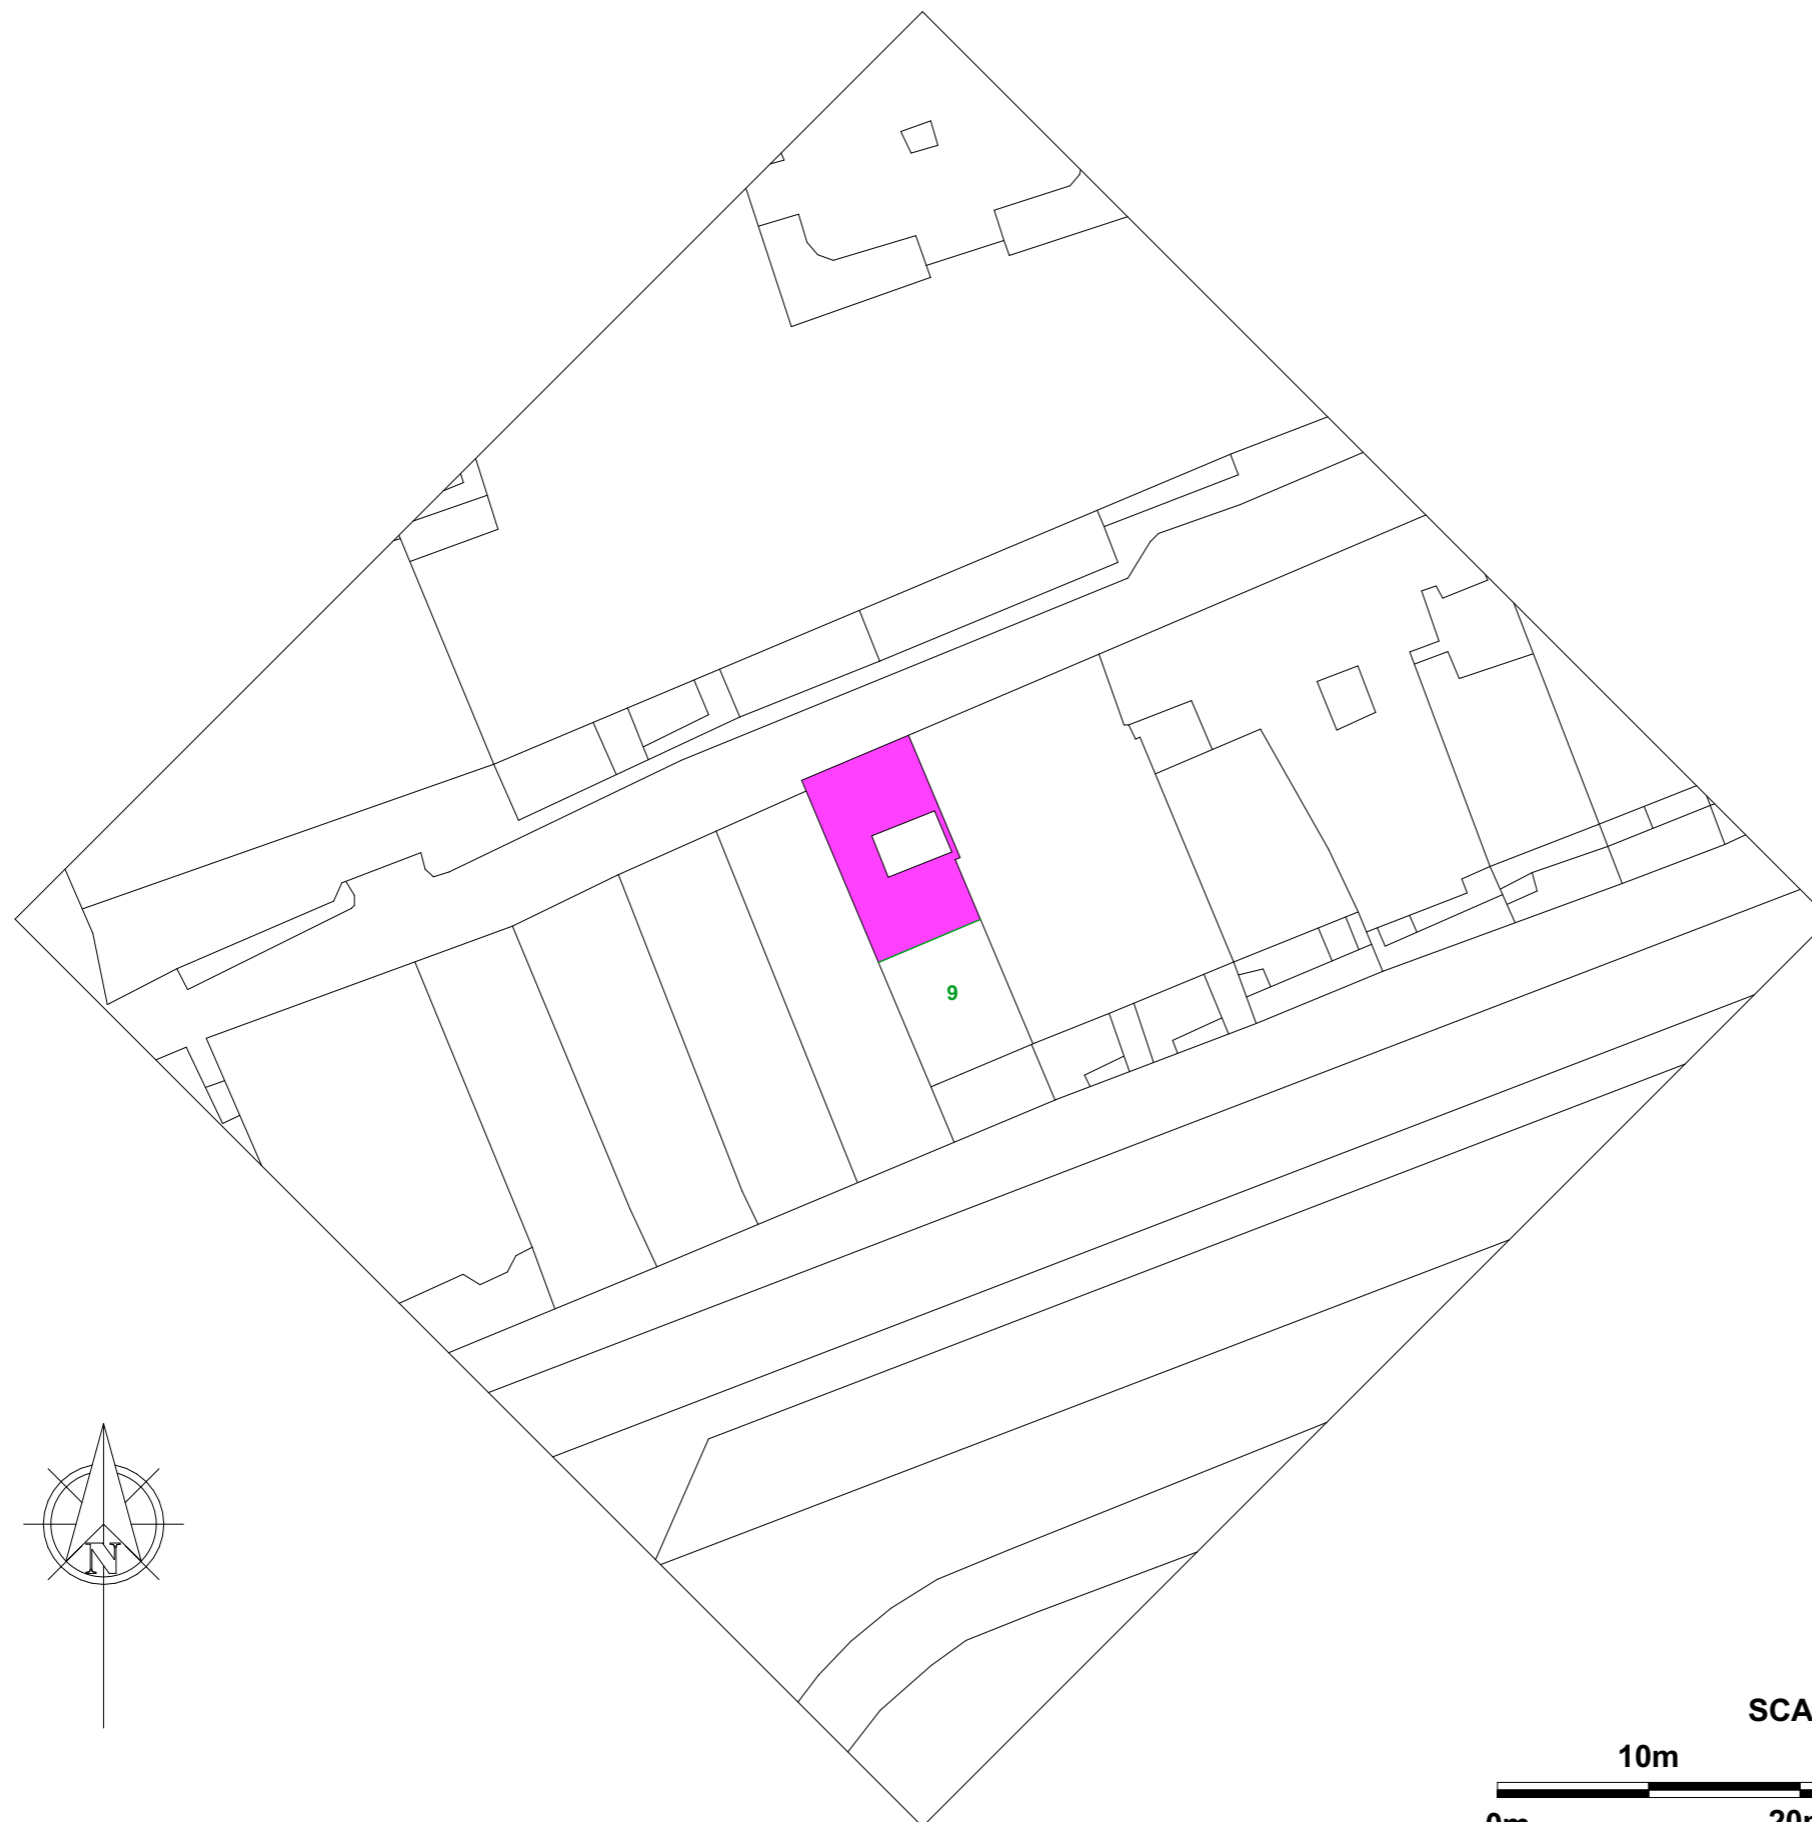

<b>TITLE</b> Proposed Site Plan	
<b>SITE</b> 9 Lincoln's Inn Fields, London, WC2A 3BP	
 Aztec Row, 3 Berners Road London, N1 0PW tel: 020 7837 8110 e-mail: post@lambertsurv.co.uk	
<b>Date</b> Aug 2020	<b>Scale</b> 1:500@A3
<b>Drawn By</b> HV	<b>Dwg Number</b> 98288/SP2