

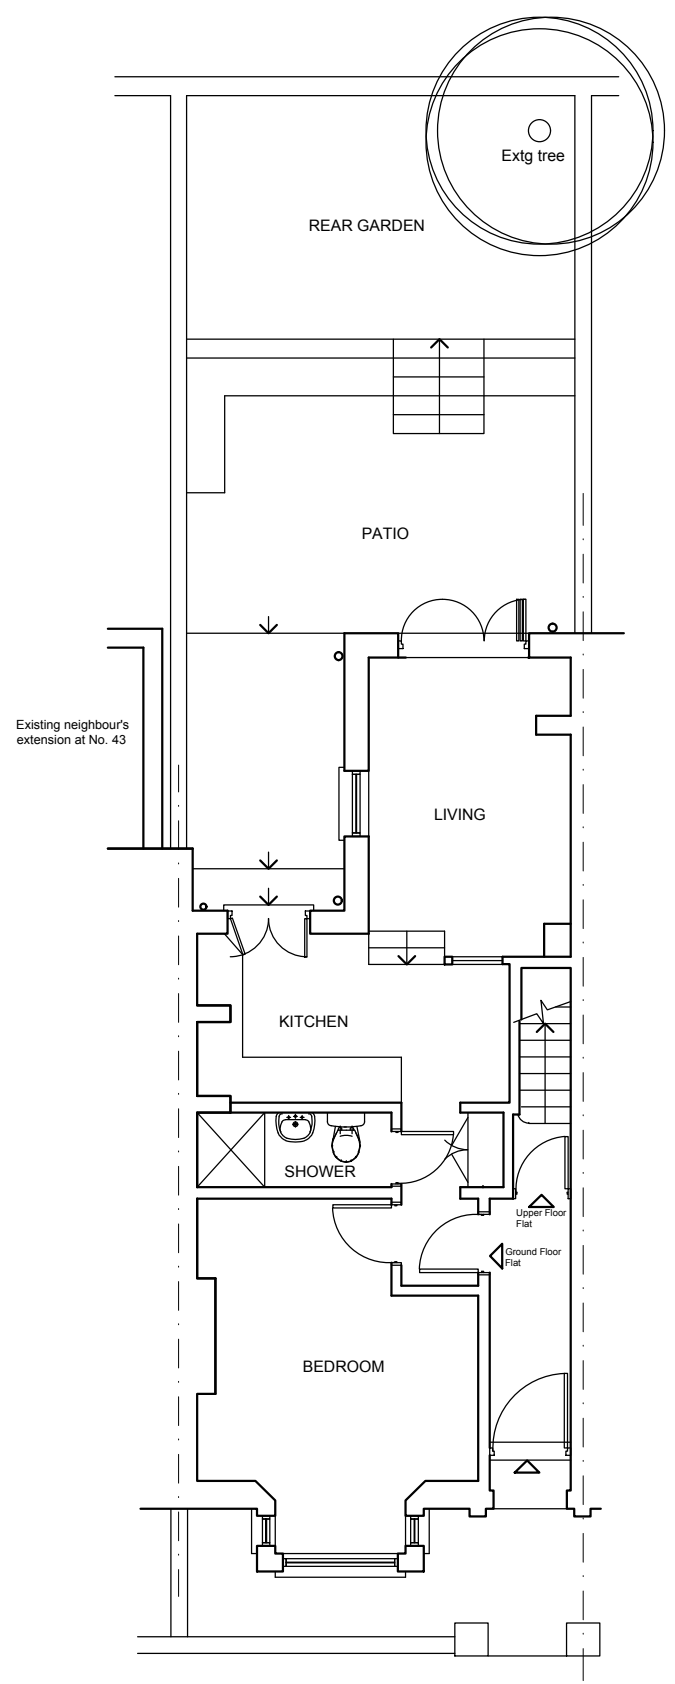


Note: Upper floors are not affected by the works

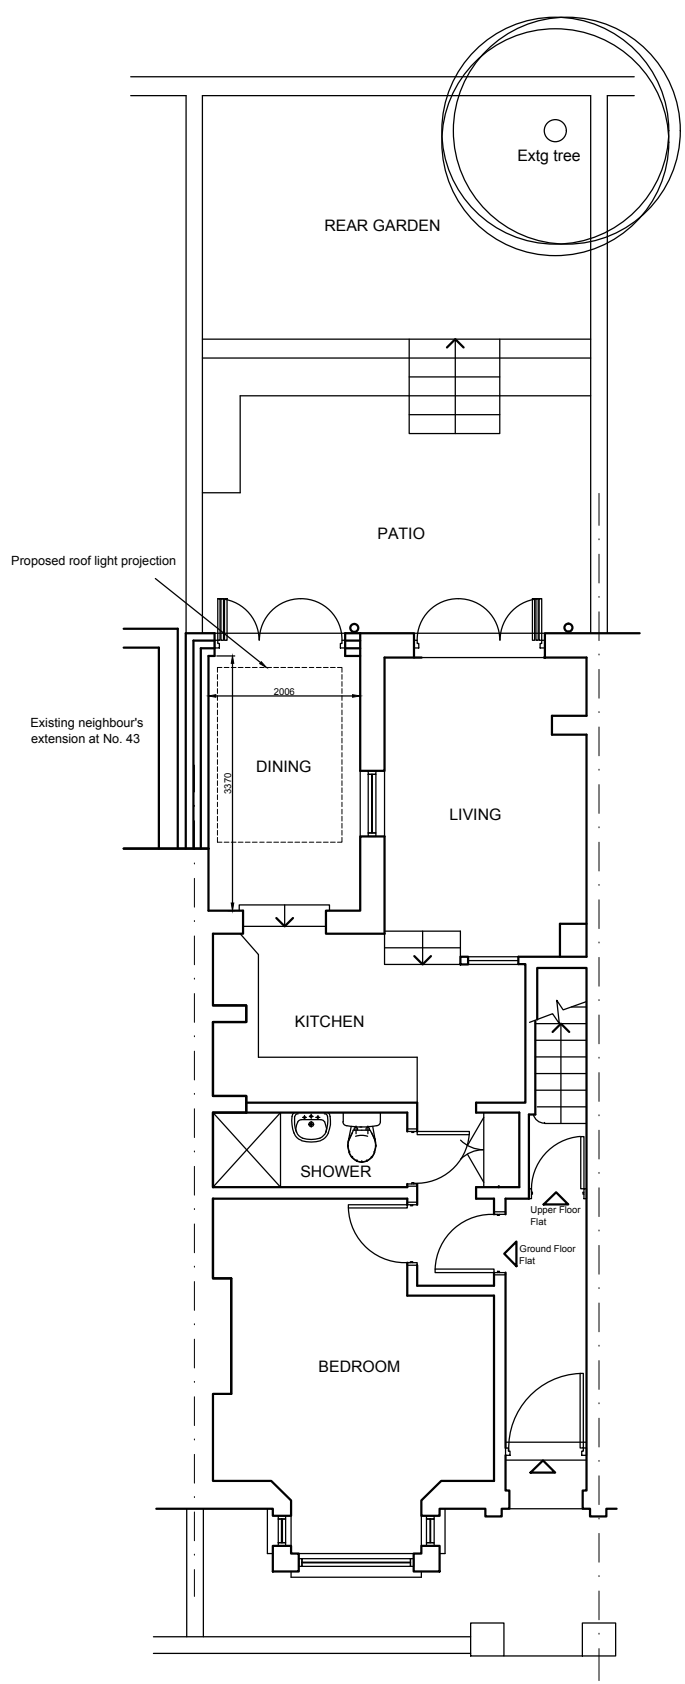

EXISTING GROUND FLOOR PLAN

 

PROPOSED GROUND FLOOR PLAN

Client Mr S Morell	Scale 1 : 100@A3 Date Aug 2020 Drawn N P	Title Existing and Proposed Plans and Site Plan
Project Ground Floor Flat 45 Agincourt Road, London NW3 2PA	Agincourt45 01	