

01 Location Plan

1:1250 195

**PLEASE NOTE:**

1. All dimensions to be checked on site before fabrication.  
2. Contractor to refer to engineers drawings before proceeding with works.  
3. All drawings and designs are covered by design right (intellectual property), and may not be distributed, copied or issue without written permission of the architect.  
4. All design concepts are the sole property of the architect and no adaptations, reproductions or copies may be made without written permission of the architect.


5. These drawings are subject to any variation required or recommendation by any statutory authority, or for the better carrying out of the works.  
6. Samples to be provided by contractor for the architect approval.  
7. All finishes to architect satisfaction.  
8. All drawings to be approved by the architect before construction.

**ADDITIONAL NOTES:**

Rev	Issued for	Date	By	Issued	Rev	Issued for	Date	By	Issued

© copyright Schneider Designers 2009

Client	Mr. Charles Lloyd	Project	33 Primrose Hill Road London NW3 3DG	Status	Planning
Architect	SCHNEIDER DESIGNERS architecture . design . interiors	Title	Existing Location Plan	Scale	1:1250 @ A3
15 Eton Grove, London NW3 5PT Tel: +44 (0) 20 7435 7105 architect@schneiderdesigners.co.uk www.schneiderdesigners.co.uk		Drawing No	A-100	Drawn	AG
		Project No	195	Issued	AG
		Revision	00	Date	26-08-20

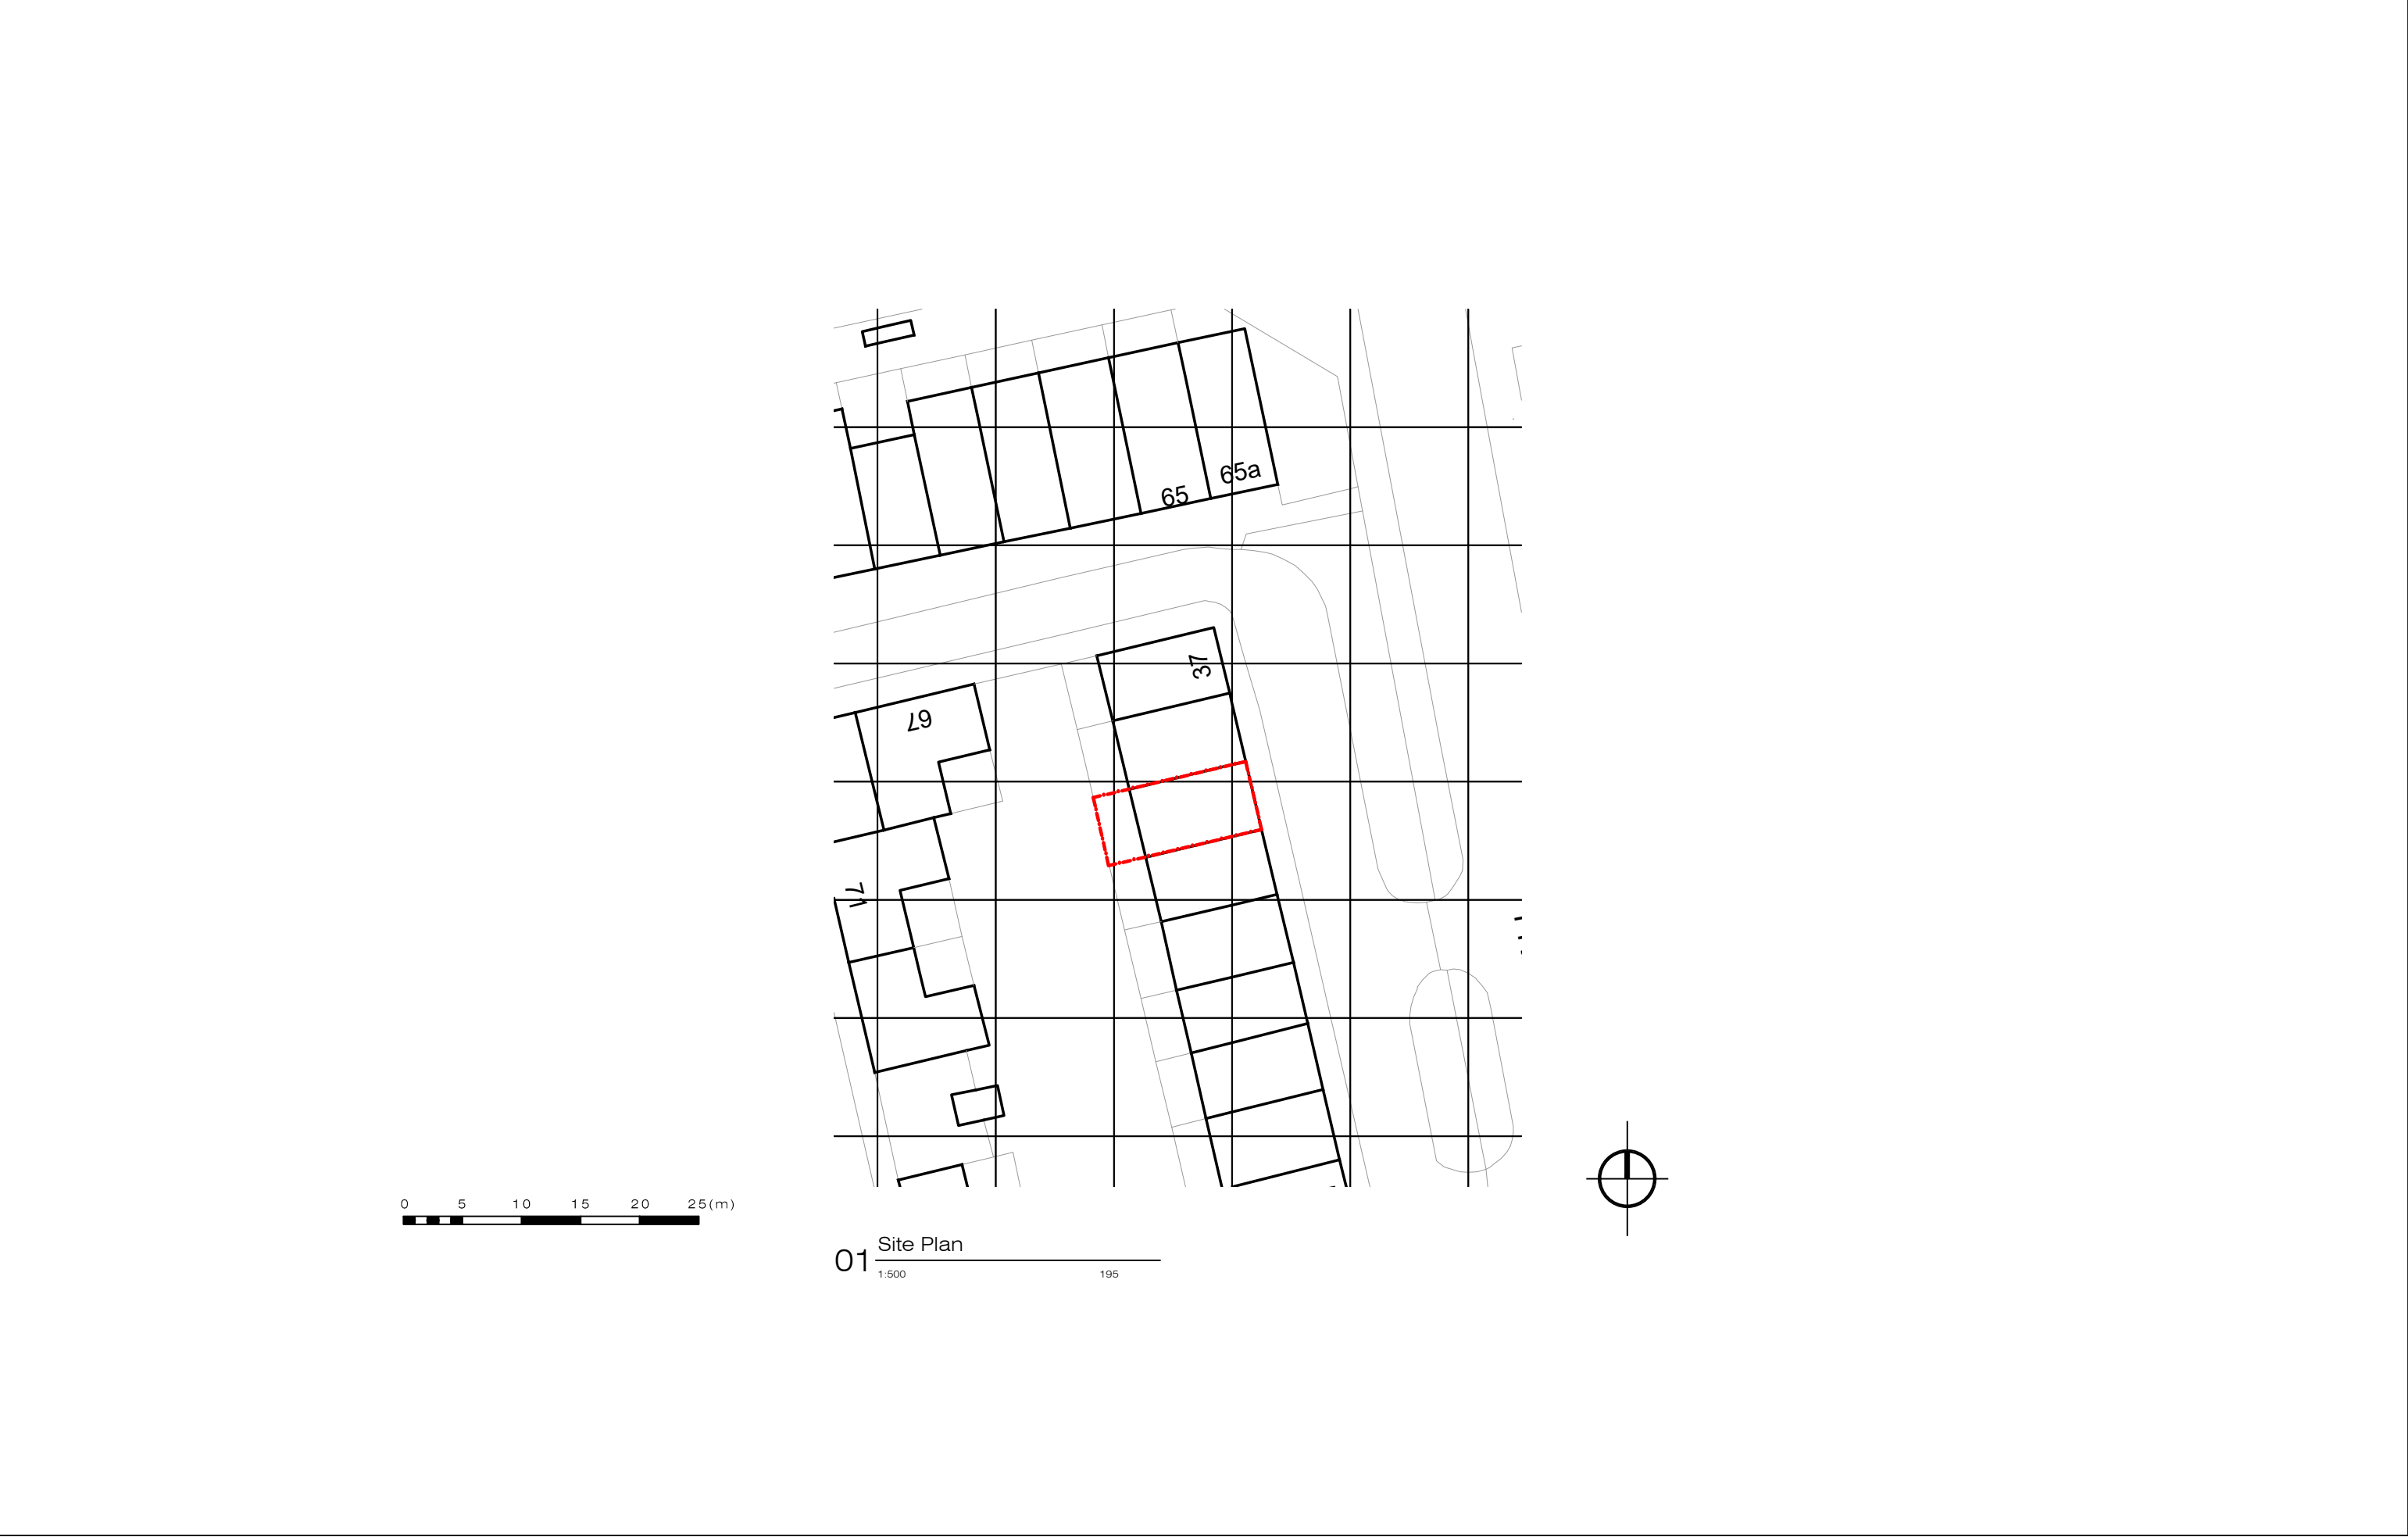

**PLEASE NOTE:**

1. All dimensions to be checked on site before fabrication.

2. Contractor to refer to engineers drawings before proceeding with works.

3. All drawings and designs are covered by design right (intellectual property), and may not be distributed, copied or issue without written permission of the architect.

4. All design concepts are the sole property of the architect and no adaptations, reproductions or copies may be made without written permission of the architect.

5. These drawings are subject to any variation required or recommendation by any statutory authority, or for the better carrying out of the works.

6. Samples to be provided by contractor for the architect approval.

7. All finishes to architect satisfaction.


8. All drawings to be approved by the architect before construction.

ADDITIONAL NOTES:


Rev	Issued for	Date	By	Issued	Rev	Issued for	Date	By	Issued

© copyright Schneider Designers 2009

Client	Mr. Charles Lloyd	Project	33 Primrose Hill Road London NW3 3DG	Status	Planning
Architect	SCHNEIDER DESIGNERS architecture . design . interiors	Title	Existing Site Plan	Scale	1:500 @ A3
15 Elton Grove, London NW3 5PT Tel: +44 (0) 20 7435 7105 architects@schneiderdesigners.co.uk www.schneiderdesigners.co.uk		Drawing No	A-101	Drawn	AG
		Project No	195	Issued	AG
		Revision	00	Date	26-08-20

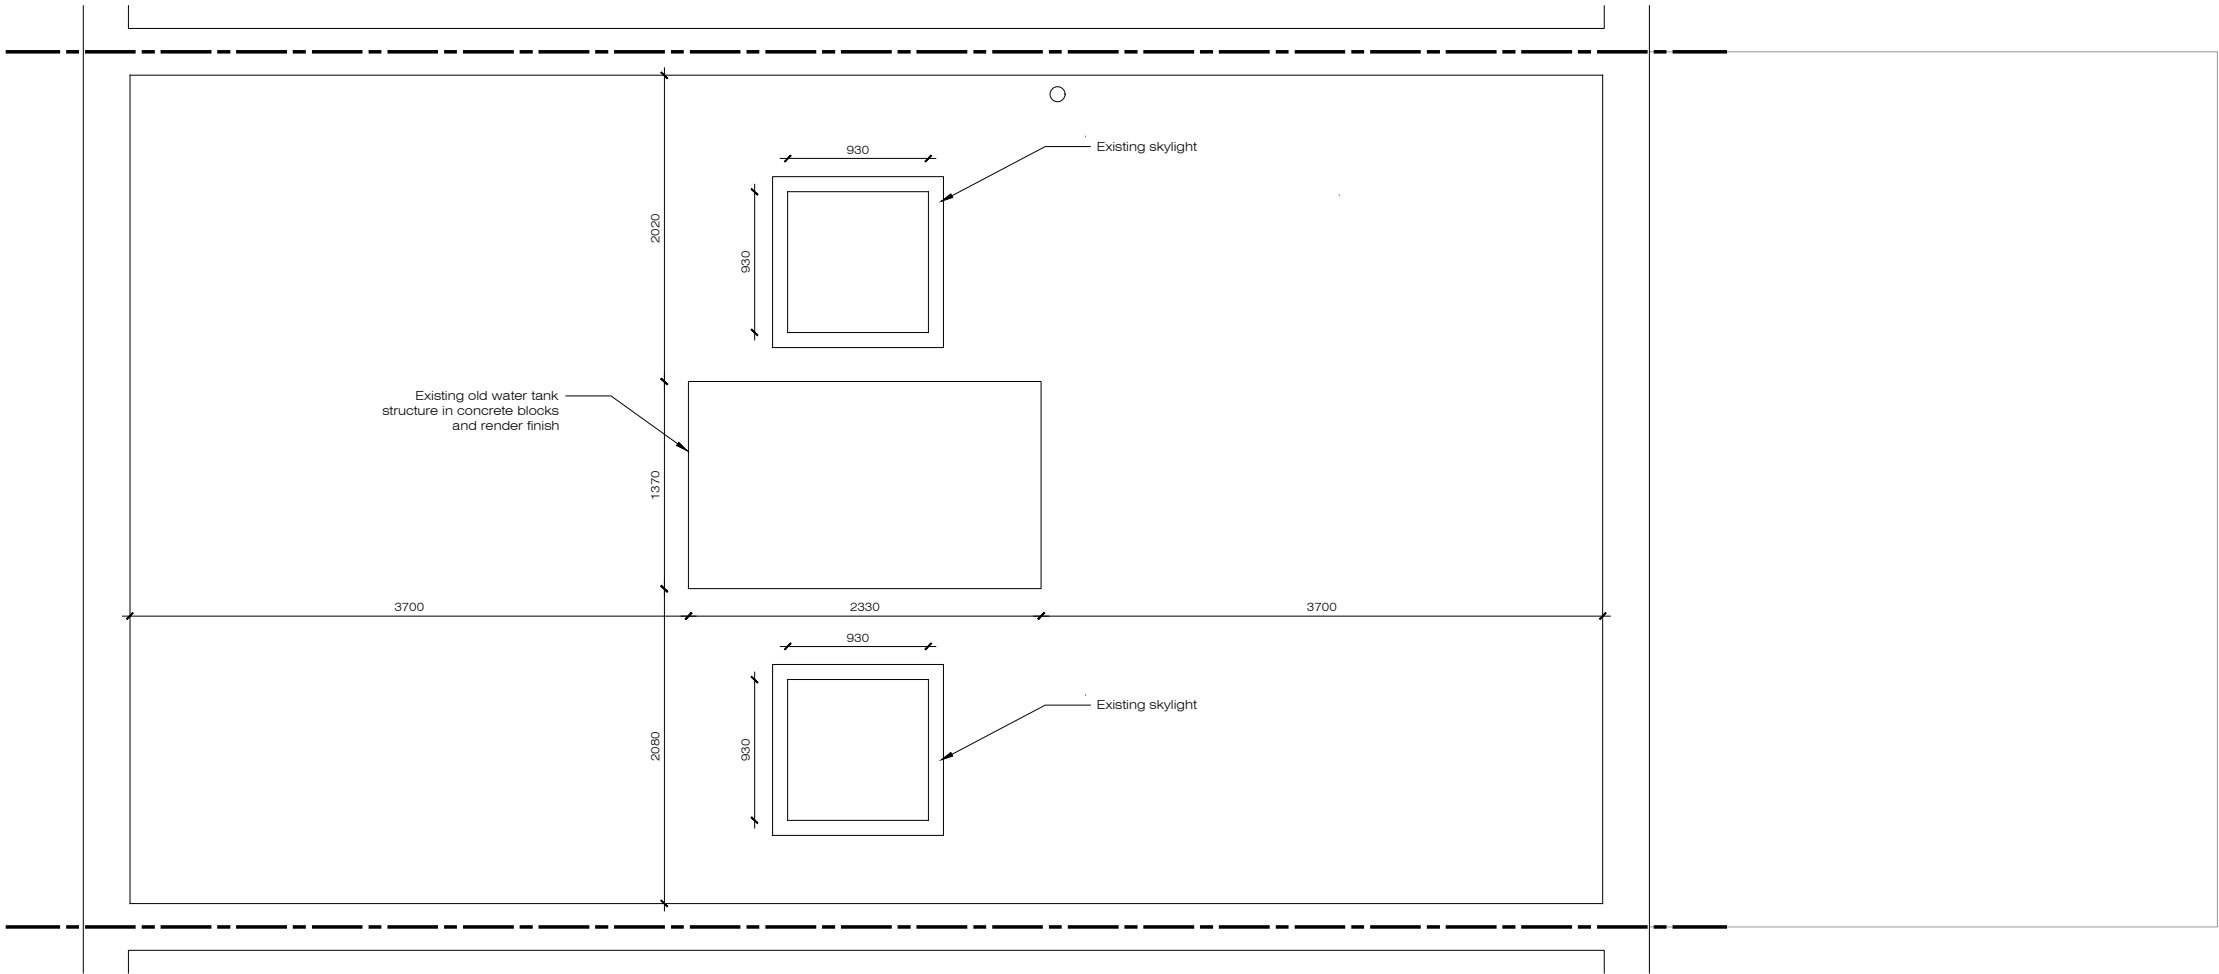

01 Roof Plan  
1:50 195

 

**PLEASE NOTE:**

1. All dimensions to be checked on site before fabrication.
2. Contractor to refer to engineers drawings before proceeding with works.
3. All drawings and designs are covered by design right (intellectual property), and may not be distributed, copied or issue without written permission of the architect.
4. All design concepts are the sole property of the architect and no adaptations, reproductions or copies may be made without written permission of the architect.
5. These drawings are subject to any variation required or recommendation by any statutory authority, or for the better carrying out of the works.
6. Samples to be provided by contractor for the architect approval.
7. All finishes to architect satisfaction.
8. All drawings to be approved by the architect before construction.

**ADDITIONAL NOTES:**

© copyright Schneider Designers 2009

Rev	Issued for	Date	By	Issued	Rev	Issued for	Date	By	Issued

Client	Mr. Charles Lloyd	Project	33 Primrose Hill Road London NW3 3DG	Status	Planning
Architect	SCHNEIDER DESIGNERS architecture . design . interiors	Title	Existing Roof Plan	Scale	1:50 @ A3
15 Elton Grove, London NW3 5PT Tel: +44 (0) 20 7435 7105 architect@schneiderdesigners.co.uk www.schneiderdesigners.co.uk		Project No	195	Drawn	AG
		Revision	00	Issued	AG
				Date	26-08-20




**PLEASE NOTE:**

1. All dimensions to be checked on site before fabrication.
2. Contractor to refer to engineers drawings before proceeding with works.
3. All drawings and designs are covered by design right (intellectual property), and may not be distributed, copied or issue without written permission of the architect.
4. All design concepts are the sole property of the architect and no adaptations, reproductions or copies may be made without written permission of the architect.
5. These drawings are subject to any variation required or recommendation by any statutory authority, or for the better carrying out of the works.
6. Samples to be provided by contractor for the architect approval.
7. All finishes to architect satisfaction.
8. All drawings to be approved by the architect before construction.


**ADDITIONAL NOTES:**

Rev	Issued for	Date	By	Issued	Rev	Issued for	Date	By	Issued

Client	Mr. Charles Lloyd	Project	33 Primrose Hill Road London NW3 3DG	Status	Planning
Architect	<b>SCHNEIDER DESIGNERS</b> architecture . design . interiors	Title	Existing Section	Scale	1:50 @ A3
15 Eikon Grove, London NW3 5PT Tel: +44 (0) 20 74 35 7105 architects@schneiderdesigners.co.uk www.schneiderdesigners.co.uk		Project No	195	Drawn	AG
		Revision	00	Issued	AG
				Date	26-08-20

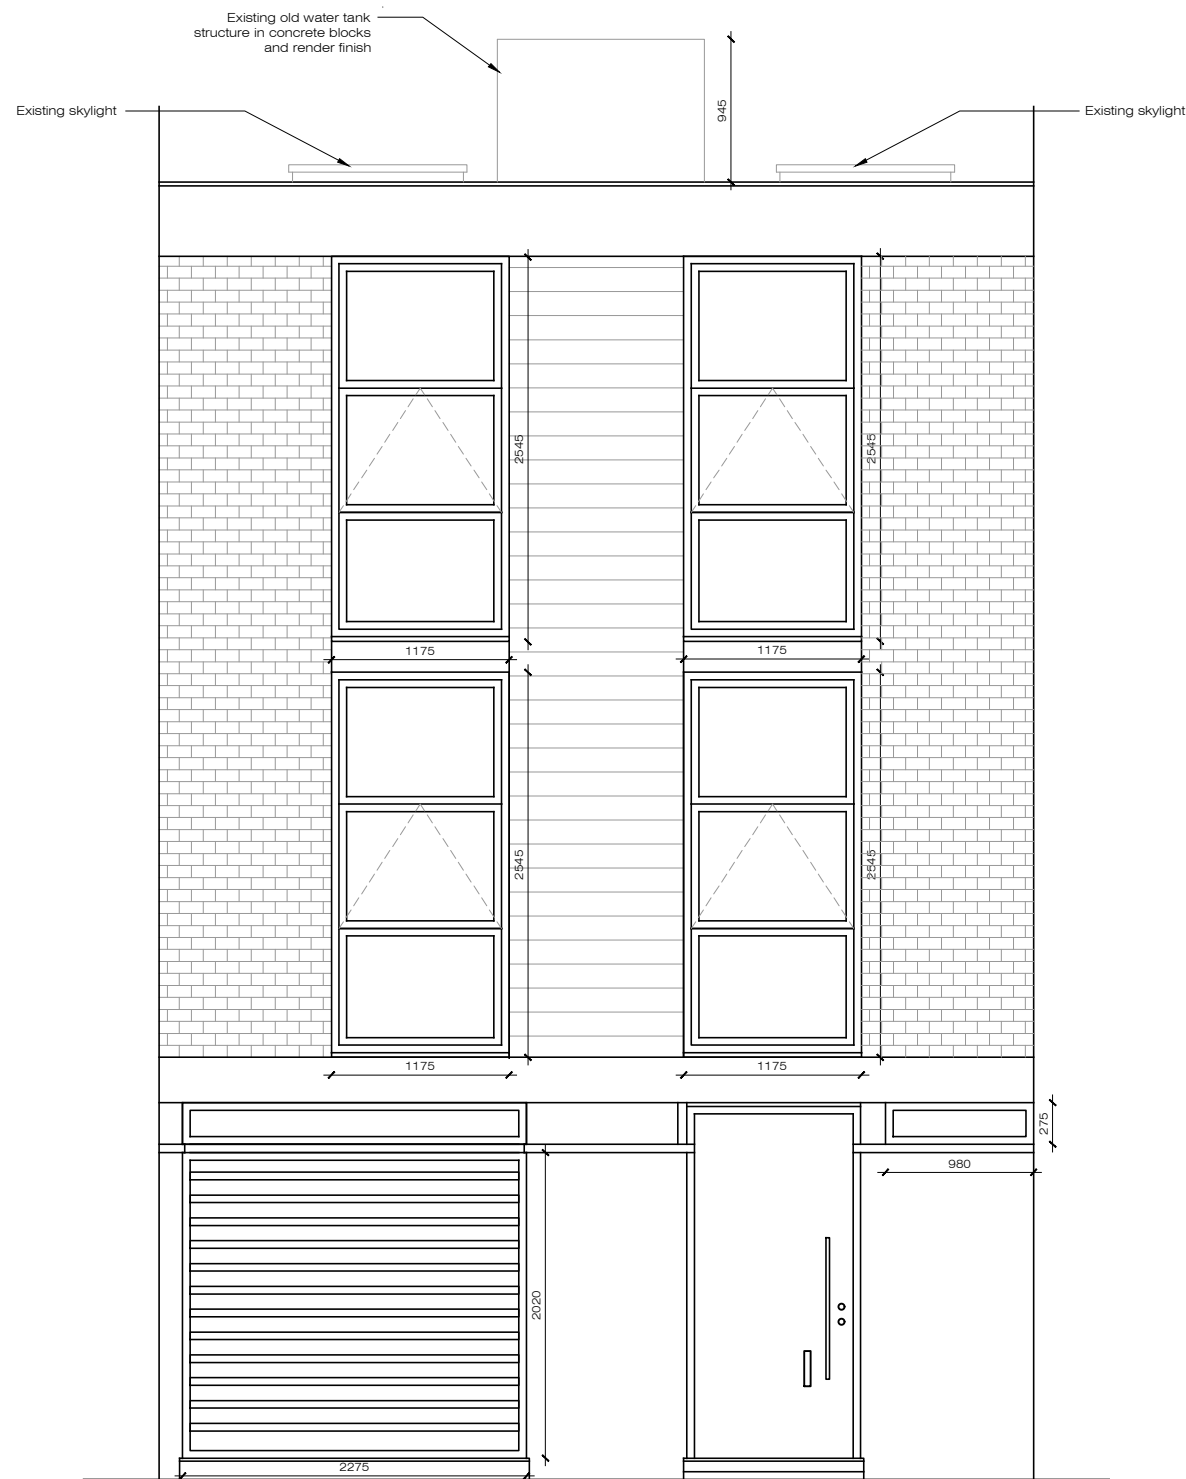

01 Front Elevation  
1:50 195

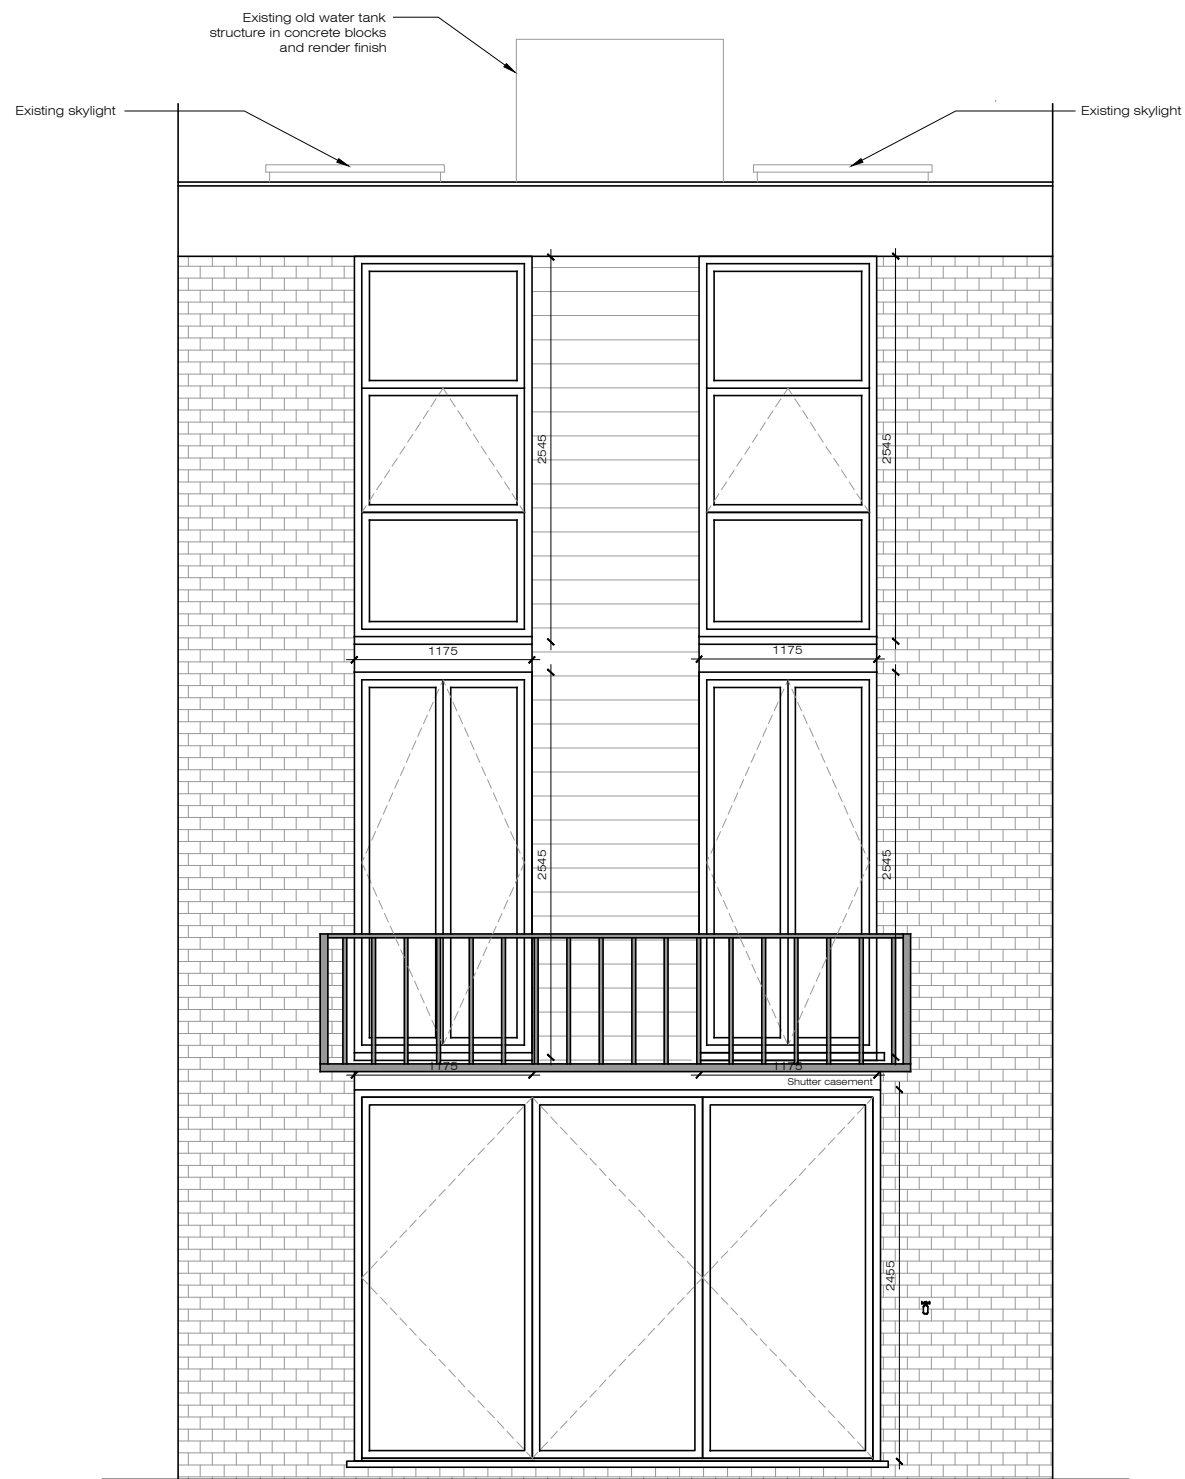

02 Rear Elevation  
1:50 195



#### PLEASE NOTE:

1. All dimensions to be checked on site before fabrication.
2. Contractor to refer to engineers drawings before proceeding with works.
3. All drawings and designs are covered by design right (intellectual property), and may not be distributed, copied or issue without written permission of the architect.
4. All design concepts are the sole property of the architect and no adaptations, reproductions or copies may be made without written permission of the architect.
5. These drawings are subject to any variation required or recommendation by any statutory authority, or for the better carrying out of the works.
6. Samples to be provided by contractor for the architect approval.
7. All finishes to architect satisfaction.
8. All drawings to be approved by the architect before construction.

#### ADDITIONAL NOTES:


Rev	Issued for	Date	By	Issued	Rev	Issued for	Date	By	Issued

Client  
Mr. Charles Lloyd


Architect  
**SCHNEIDER DESIGNERS**  
architecture . design . interiors  
15 Elton Grove, London NW3 5PT  
Tel: +44 (0) 20 74 35 7105  
architects@schneiderdesigners.co.uk  
www.schneiderdesigners.co.uk

Project  
33 Primrose Hill Road  
London NW3 3DG  
Title  
Existing  
Elevations

Status				
Planning				
Scale	1:50	@ A3	AG	AG
Drawn	AG	Issued	AG	Date
26-08-20				
Drawing No				
A-104				
Project No			Revision	
195			00	

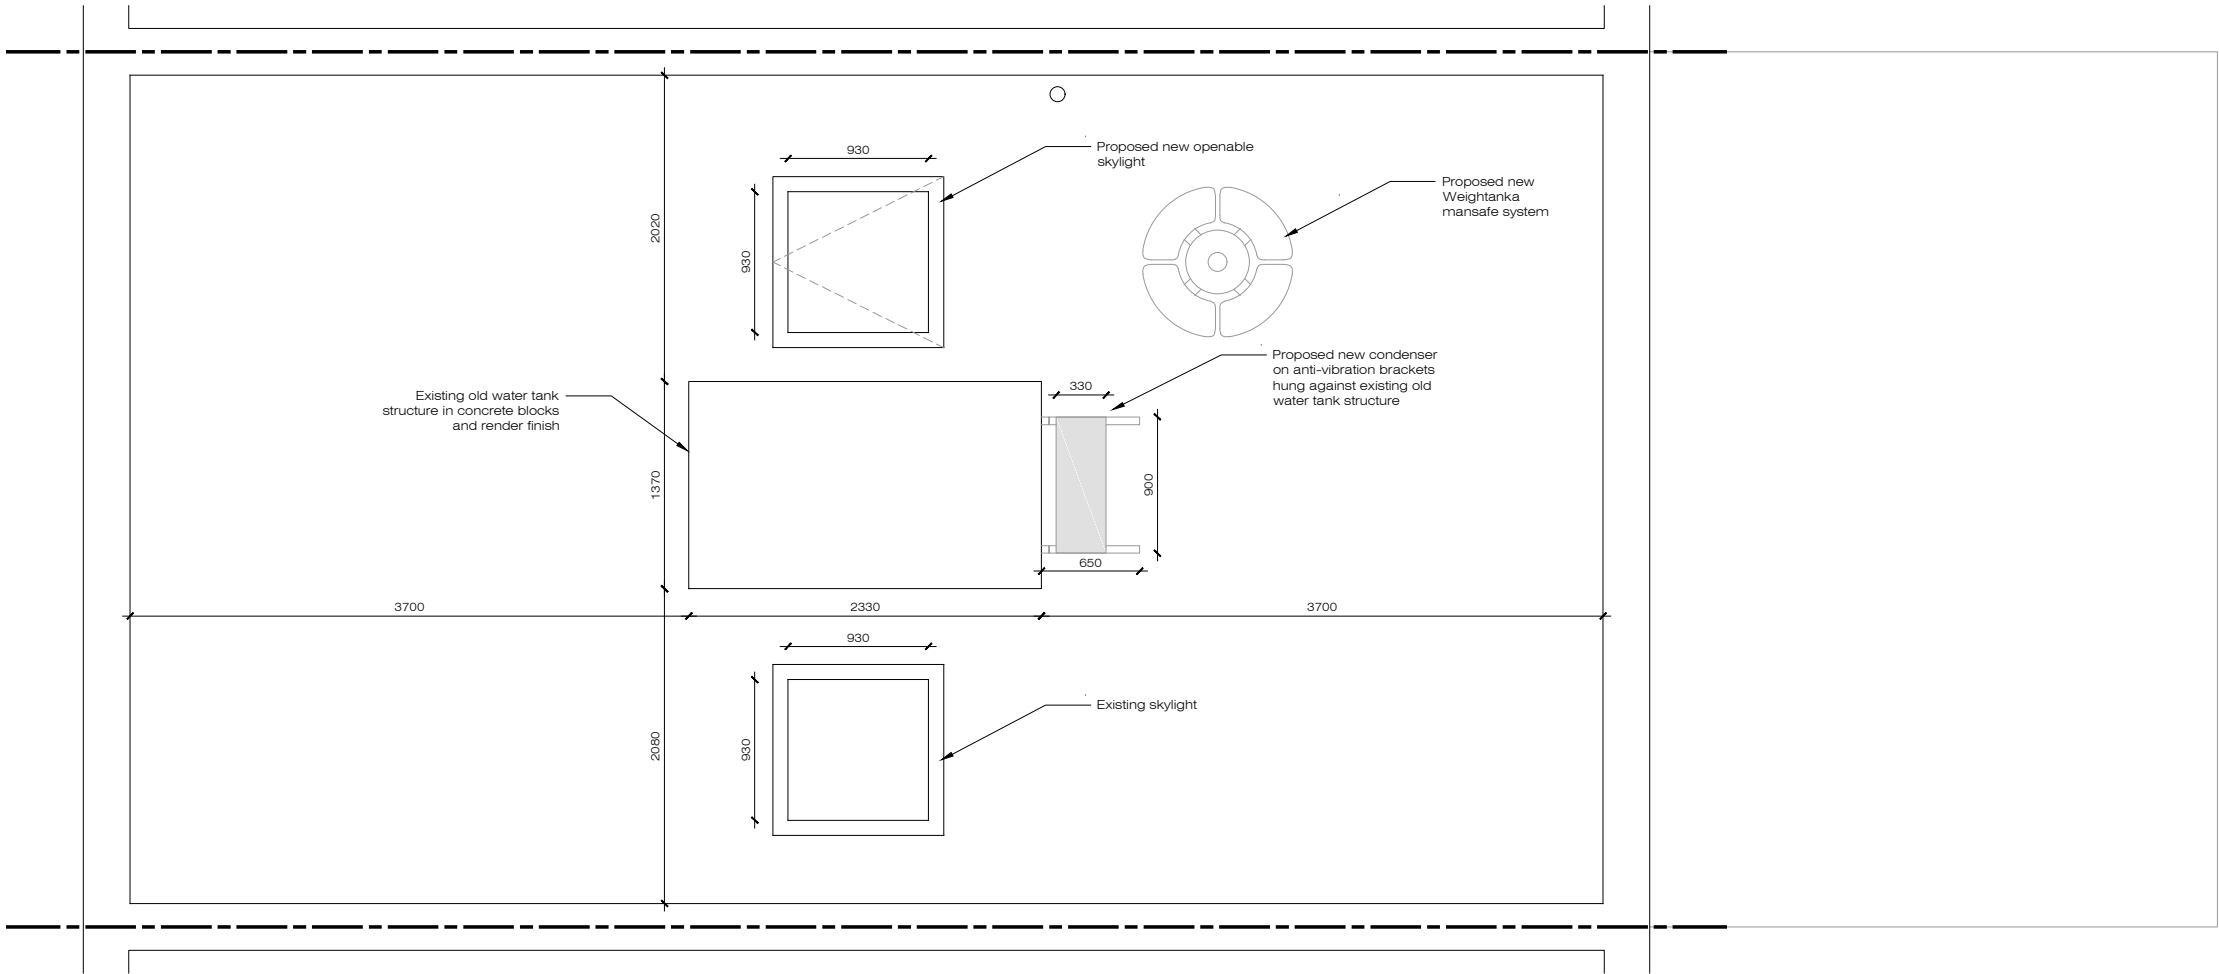

01 Roof Plan  
1:50 195

 

**PLEASE NOTE:**


1. All dimensions to be checked on site before fabrication.
2. Contractor to refer to engineers drawings before proceeding with works.
3. All drawings and designs are covered by design right (intellectual property), and may not be distributed, copied or issue without written permission of the architect.
4. All design concepts are the sole property of the architect and no adaptations, reproductions or copies may be made without written permission of the architect.
5. These drawings are subject to any variation required or recommendation by any statutory authority, or for the better carrying out of the works.
6. Samples to be provided by contractor for the architect approval.
7. All finishes to architect satisfaction.
8. All drawings to be approved by the architect before construction.

**ADDITIONAL NOTES:**

© copyright Schneider Designers 2009

Rev	Issued for	Date	By	Issued	Rev	Issued for	Date	By	Issued

Client <b>Mr. Charles Lloyd</b>	Project <b>33 Primrose Hill Road London NW3 3DG</b>	Status <b>Planning</b>
Architect <b>SCHNEIDER DESIGNERS</b> architecture . design . interiors	Title <b>Proposed Roof Plan</b>	Scale <b>1:50 @ A3</b>
15 Elton Grove, London NW3 5PT Tel: +44 (0) 20 74 35 71 05 architects@schneiderdesigners.co.uk www.schneiderdesigners.co.uk	Drawing No. <b>A-105</b>	Drawn <b>AG</b>
	Project No. <b>195</b>	Issued <b>AG</b>
		Date <b>26-08-20</b>
		Revision <b>00</b>

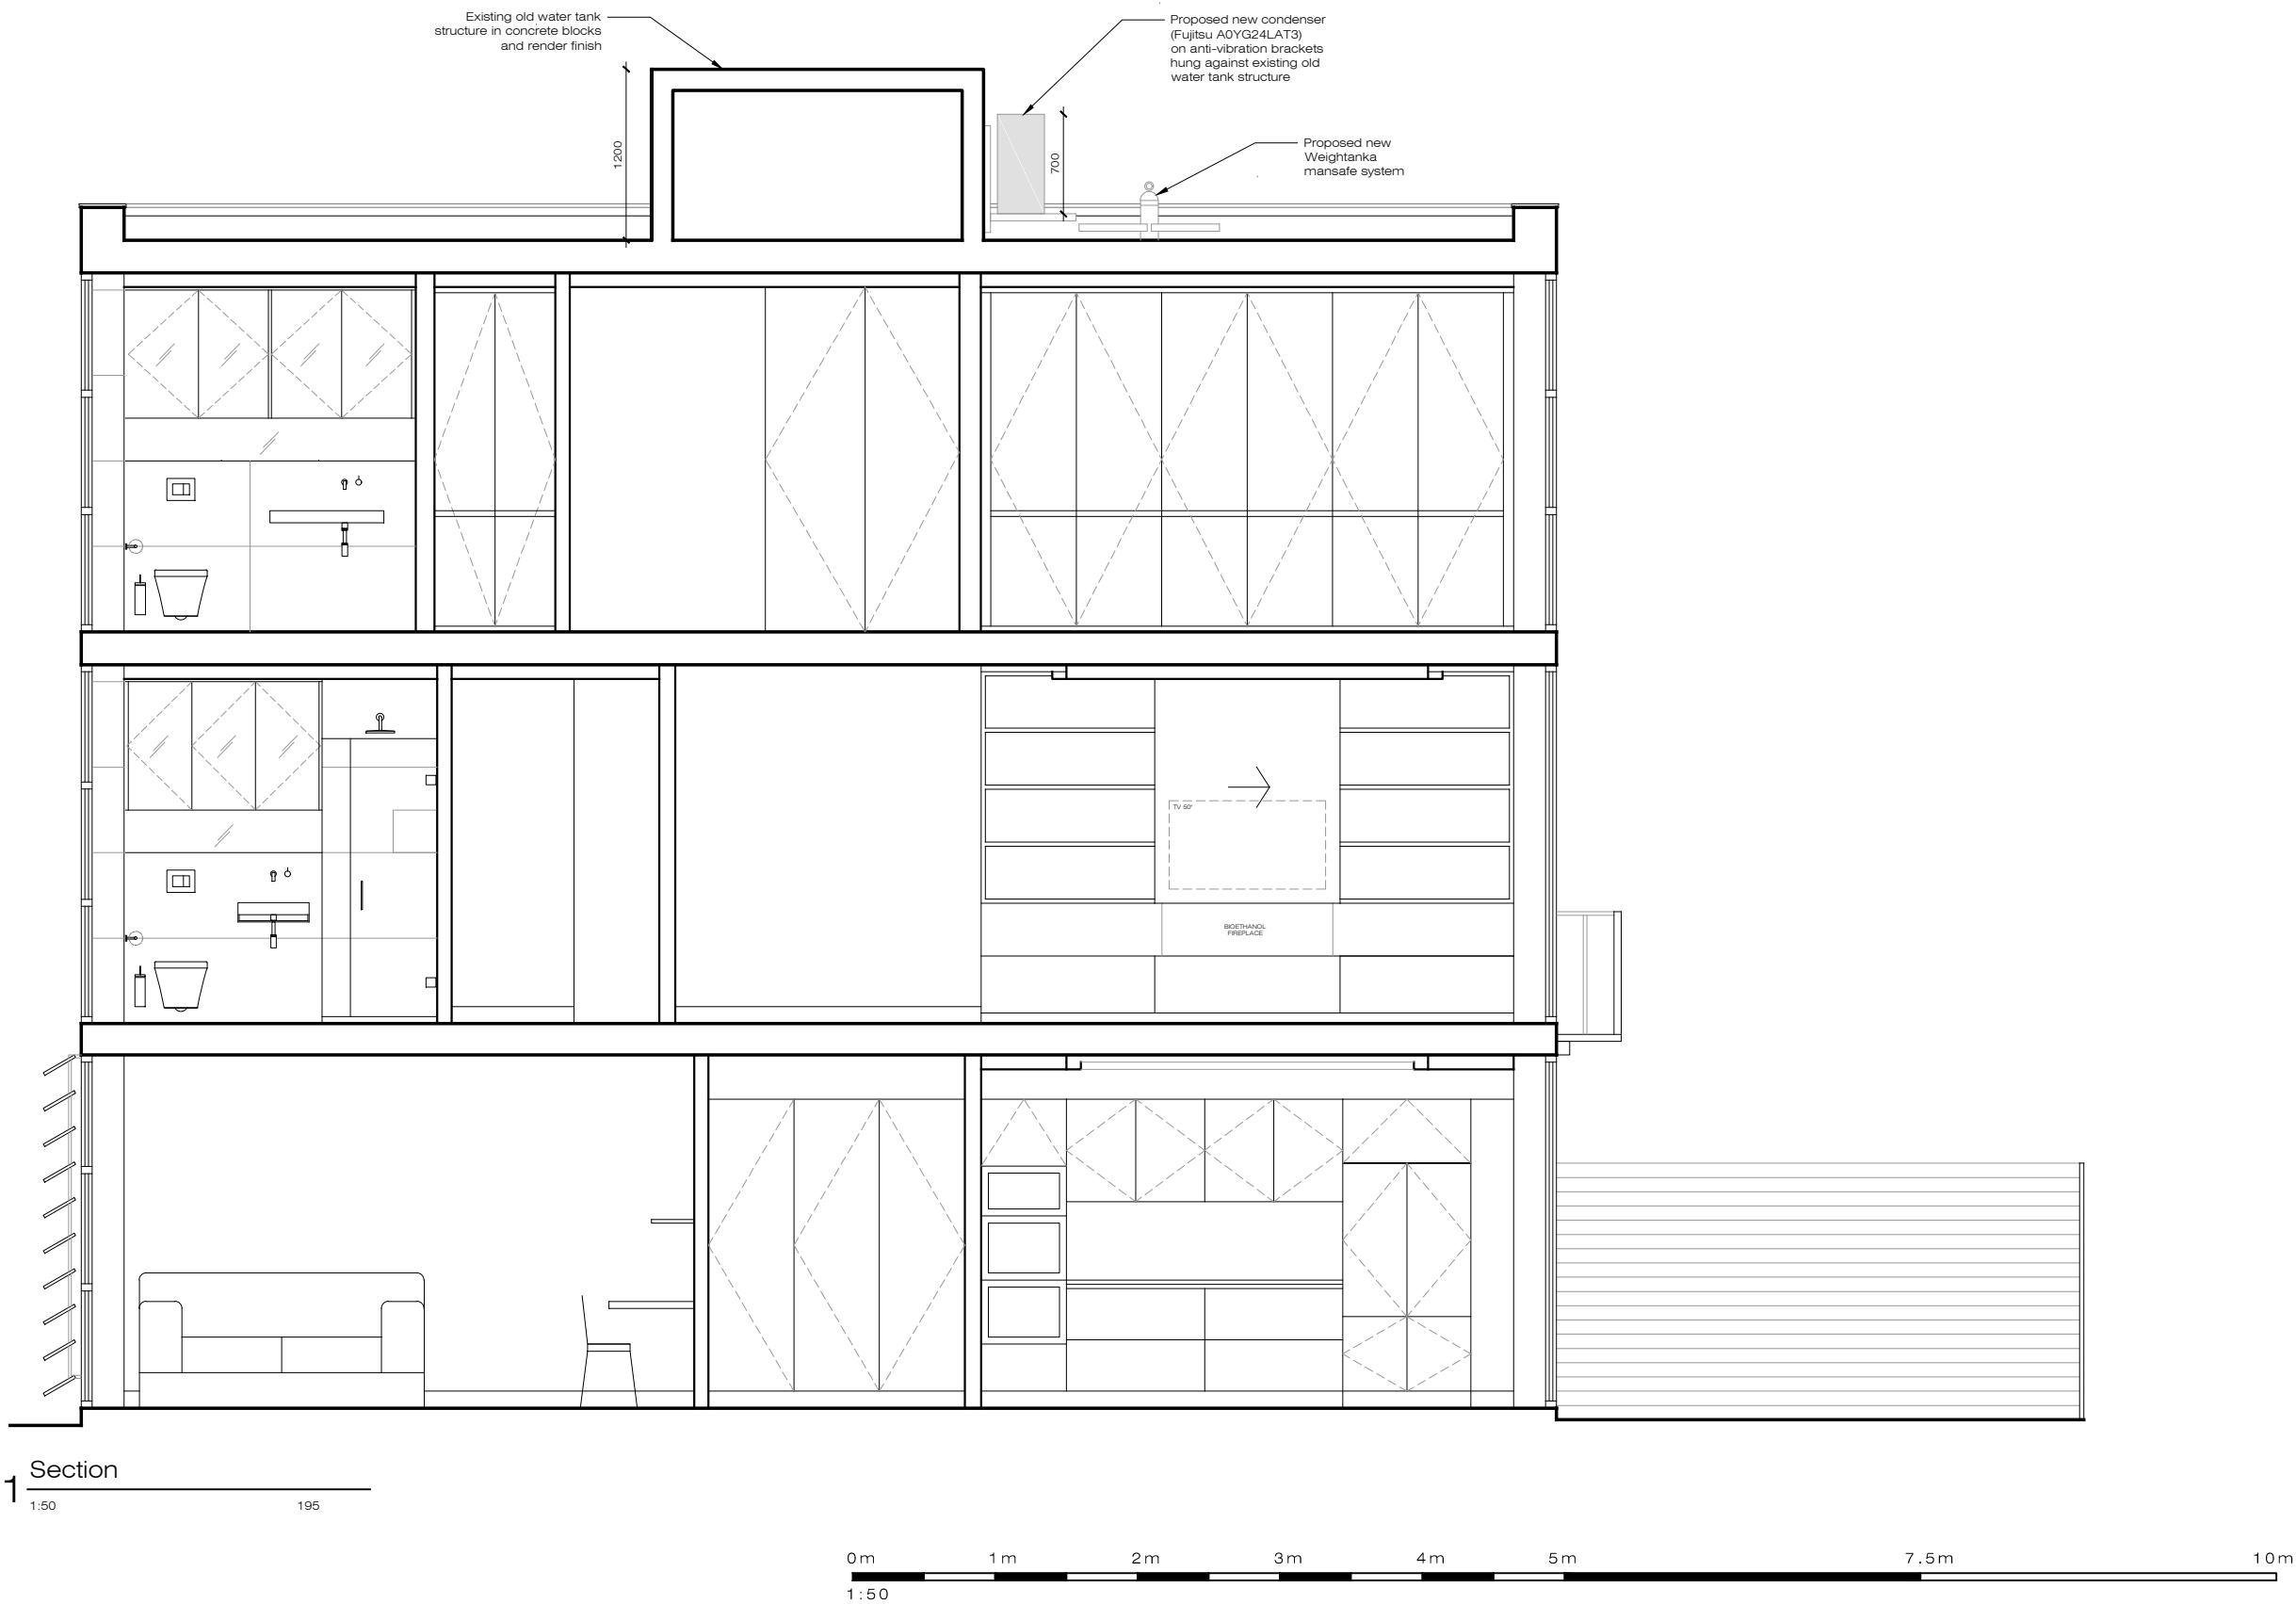


**PLEASE NOTE:**

1. All dimensions to be checked on site before fabrication.
2. Contractor to refer to engineers drawings before proceeding with works.
3. All drawings and designs are covered by design right (intellectual property), and may not be distributed, copied or issue without written permission of the architect.
4. All design concepts are the sole property of the architect and no adaptations, reproductions or copies may be made without written permission of the architect.
5. These drawings are subject to any variation required or recommendation by any statutory authority, or for the better carrying out of the works.
6. Samples to be provided by contractor for the architect approval.
7. All finishes to architect satisfaction.
8. All drawings to be approved by the architect before construction.

**ADDITIONAL NOTES:**

Rev	Issued for	Date	By	Issued	Rev	Issued for	Date	By	Issued


Client	Mr. Charles Lloyd	Project	33 Primrose Hill Road London NW3 3DG	Status	Planning
Architect	<b>SCHNEIDER DESIGNERS</b> architecture . design . interiors	Title	Proposed Section	Scale	1:50 @ A3
15 Elton Grove, London NW3 5PT Tel: +44 (0) 20 74 35 7105 architects@schneiderdesigners.co.uk www.schneiderdesigners.co.uk		Project No	A-106	Drawn	AG
				Issued	AG
				Date	26-08-20
				Revision	00

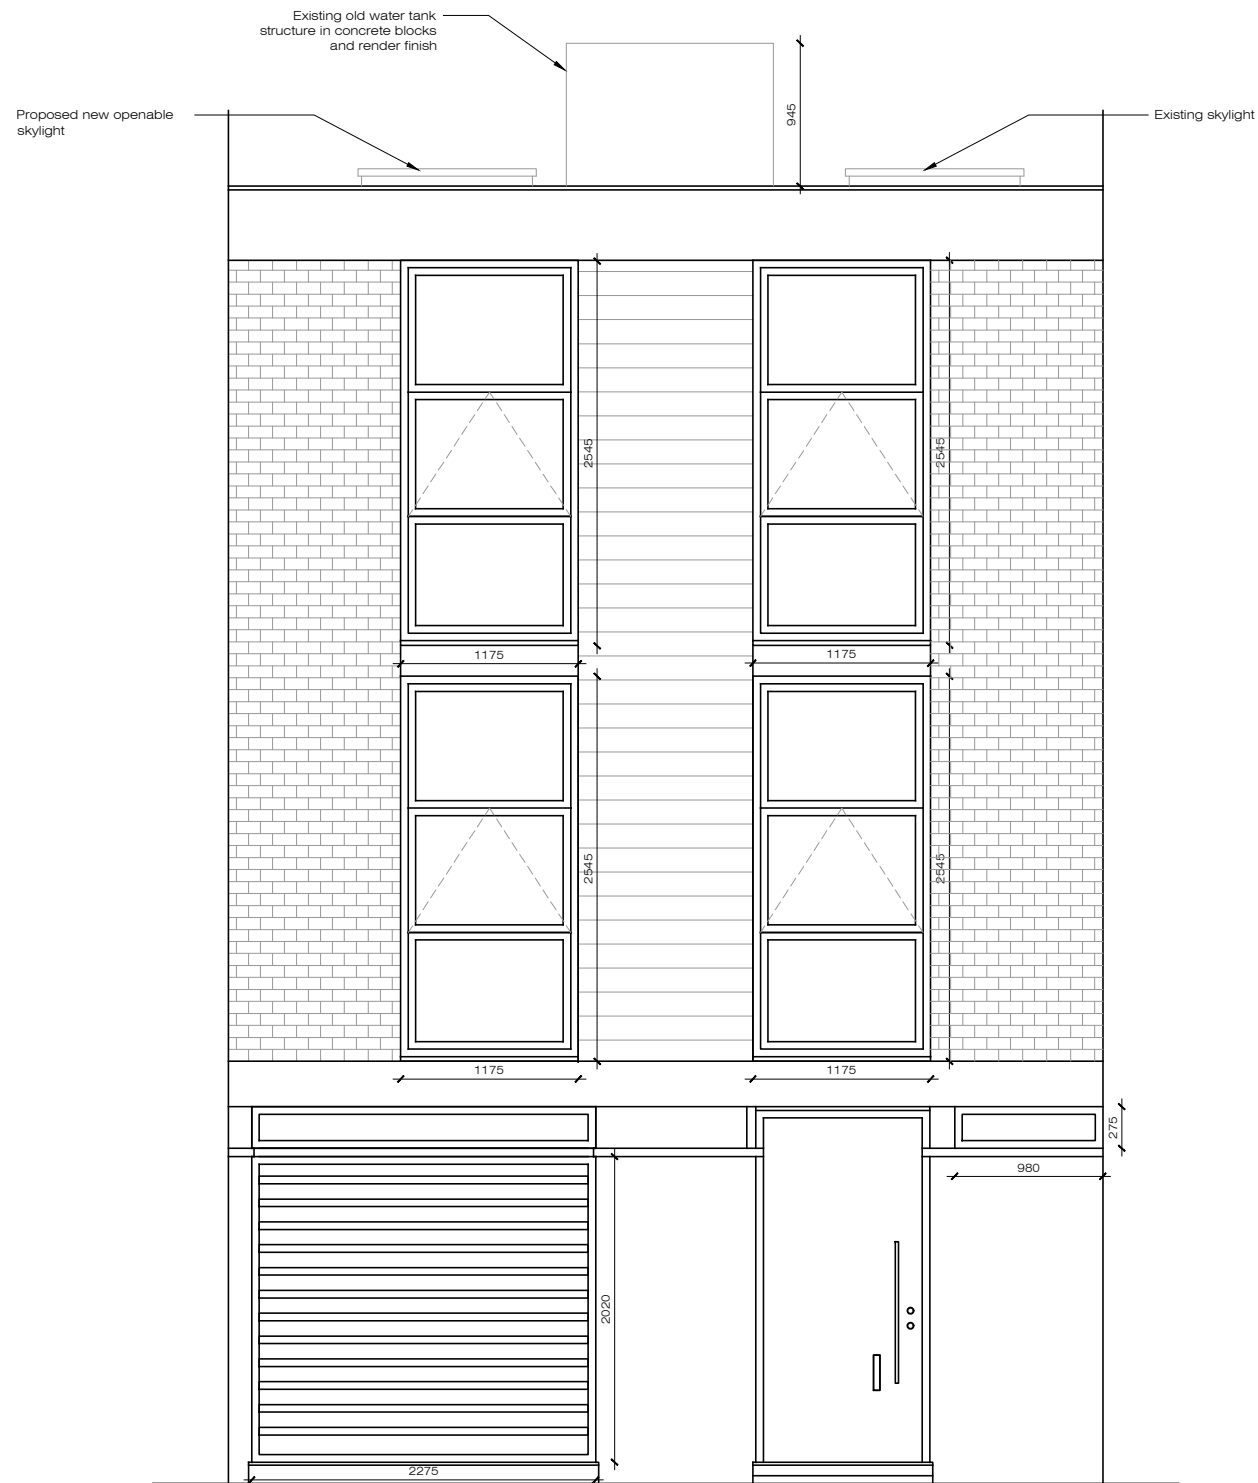

01 Front Elevation  
1:50 195



02 Rear Elevation  
1:50 195

 

**PLEASE NOTE:**

1. All dimensions to be checked on site before fabrication.
2. Contractor to refer to engineers drawings before proceeding with works.
3. All drawings and designs are covered by design right (intellectual property), and may not be distributed, copied or issue without written permission of the architect.
4. All design concepts are the sole property of the architect and no adaptations, reproductions or copies may be made without written permission of the architect.
5. These drawings are subject to any variation required or recommendation by any statutory authority, or for the better carrying out of the works.
6. Samples to be provided by contractor for the architect approval.
7. All finishes to architect satisfaction.
8. All drawings to be approved by the architect before construction.

**ADDITIONAL NOTES:**

Rev	Issued for	Date	By	Issued	Rev	Issued for	Date	By	Issued

Client Mr. Charles Lloyd	Project 33 Primrose Hill Road London NW3 3DG	Status Planning
Architect <b>SCHNEIDER DESIGNERS</b> architecture . design . interiors 15 Elton Grove, London NW3 5PT Tel: +44 (0) 20 74 35 7105 architects@schneiderdesigners.co.uk www.schneiderdesigners.co.uk	Title Proposed Elevations	Scale 1:50 @ A3 Drawing No A-107 Project No 195
		Drawn AG Issued AG Date 26-08-20 Revision 00