

3rd FLOOR	Ref:	From:	Size:	Note:
-----------	------	-------	-------	-------

BEDROOM 3 - '301'  
BATHROOM - '302'  
BEDROOM 4 - '305'  
BATHROOM - '305'

NO FIRE SURROUNDS TO THIS LEVEL

2nd FLOOR	Ref:	From:	Size:	Note:
-----------	------	-------	-------	-------

BEDROOM 1 - '203'  
BEDROOM 2 - '201'

BATHROOM - '204'

LANDING 'STR-03'

STAIRCASE 'STR-03'

NO FIRE SURROUNDS TO THIS LEVEL

1st FLOOR	Ref:	From:	Size:	Note:
-----------	------	-------	-------	-------

STUDY / LIVING ROOM - '102'	'AS B W DETAILS'... 'ROCKINGHAM' ..	www.JAMB.co.uk	1450 x 1516mm (Height x Width..)	See details...
BAR ROOM - '101'	'AS B W DETAILS'... 'St JAMES' ..	www.JAMB.co.uk	1491 x 1472mm (Height x Width..)	See details...

Grd FLOOR	Ref:	From:	Size:	Note:
-----------	------	-------	-------	-------

DRAWING ROOM - 'G07'	'AS B W DETAILS'... 'BALFOUR' ..	www.JAMB.co.uk	1461 x 1886mm (Height x Width..)	See details...
RECEPTION ROOM - 'G05'	'AS B W DETAILS'... 'BALFOUR' ..	www.JAMB.co.uk	1461 x 1886mm (Height x Width..)	See details...

Basement	Ref:	From:	Size:	Note:
----------	------	-------	-------	-------

SITTING ROOM - 'LG01'	'AS B W DETAILS'... 'ANTOINETTE' .. (ADAPTED DESIGN.!.)	www.JAMB.co.uk	1020 x 1486mm (Height x Width..)	See details...
SITTING ROOM - 'LG01'	'AS B W DETAILS'... 'ABERCORN' ..	www.JAMB.co.uk	1231 x 1776mm (Height x Width..)	See details...

The contractor is responsible for checking dimensions, tolerances, and references.  
Any errors or discrepancies are to be reported to BERNARD WOODS prior to  
proceeding with any works or shop drawings.  
Figured dimensions only are to be used. All dimensions must be checked on site,  
with any differences between drawings and specifications referred to BERNARD WOODS.  
Dimensions must not be scaled from this drawing.  
The copyright of the drawing and designs are the property of BERNARD WOODS.  
This drawing remains the property of BERNARD WOODS and may not be  
reproduced in any way without prior consent.

REV	AMENDMENTS	DATE
A	ISSUED FOR APPROVAL - CONSTRUCTION	27-07-20

BERNARD | WOODS

INTERIOR DESIGN

JOB TITLE 19 FITZROY SQUARE LONDON W1T 6EQ		
DRAWING No FS-D01	REVISION A	
DRAWING TITLE PROP 'HISTORIC' FIRE SURROUNDS ALL FLOORS ( SCHEDULE )		
DATE 27-07-20	JOB No P188	SCALE 1:1 on A3

'AutoCAD LT'.dwg — original size A3

1st FLOOR

NATURAL PLAIN STONE  
WITH OPEN THROAT  
AND NATURAL RIBBED  
BLACK LINER

20mm PATTERNED  
WHITE MARBLE  
HEARTH WITH 'STONE'  
COLOURED 'VEINS'


SIDE ELEVATION

SCALE 1:10 @ A3

DETAIL BASED ON 'JAMB.co.uk'  
FIRE Ref: 'Rockingham' (1450x1516mm)...

STUDY / LIVING - '102'

NATURAL PLAIN STONE - WHITE MARBLE DETAIL

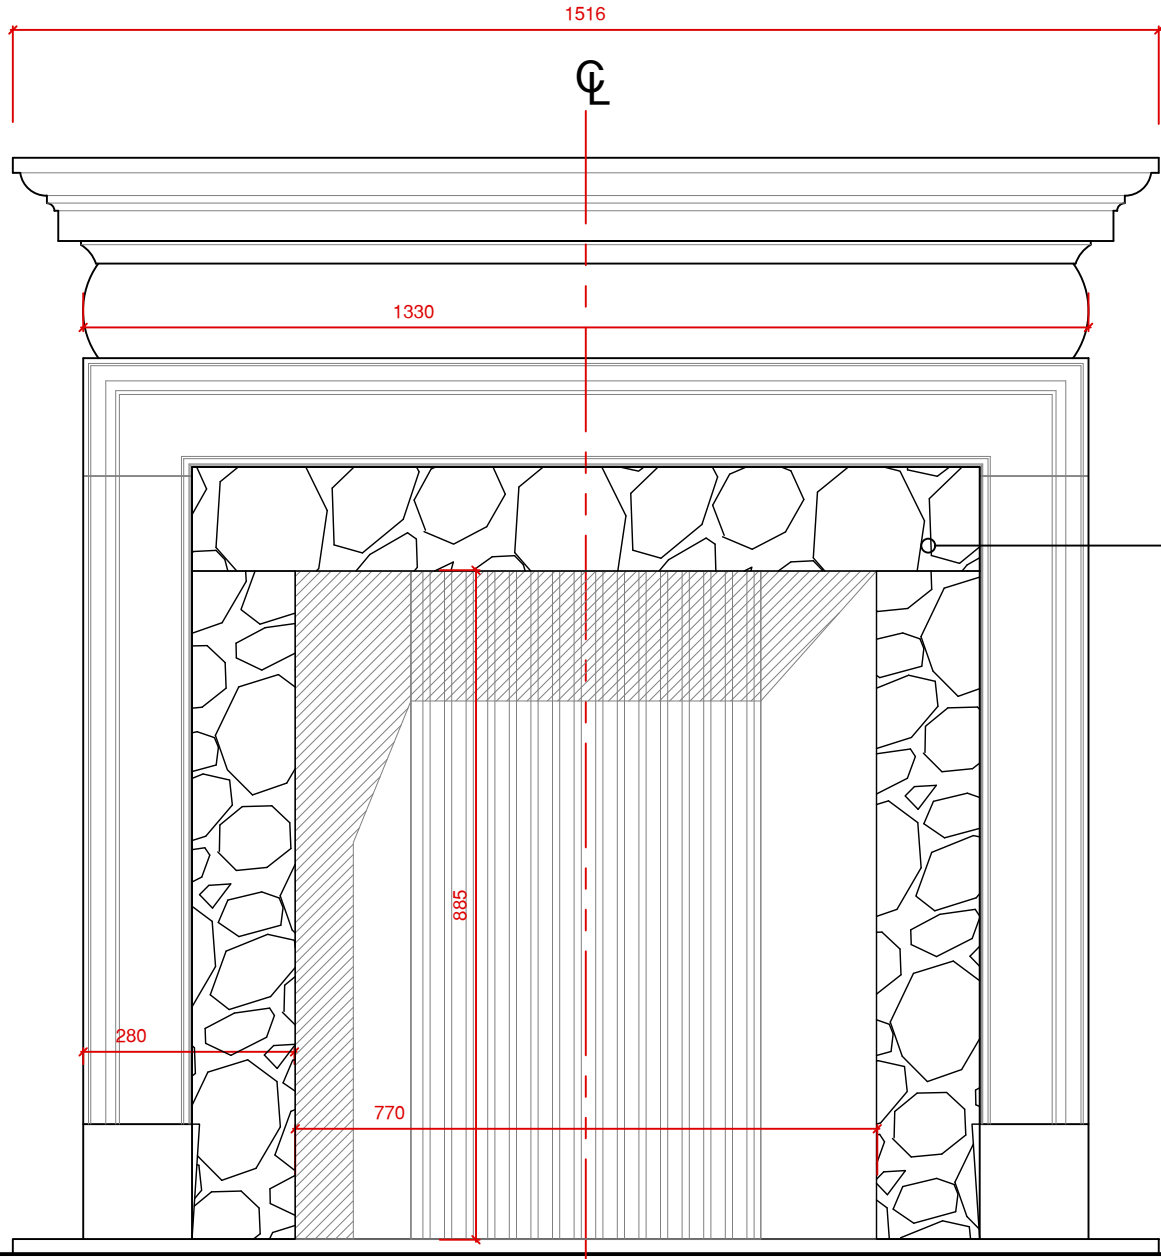


SURROUND BASED ON DETAILS  
FROM 'JAMB' Ref: ROCKINGHAM  
OVERALL SIZE: 1450x1516x209mm

PATTERNED WHITE  
MARBLE SLIPS  
WITH 'STONE'  
COLOURED 'VEINS'

FRONT ELEVATION - ROCKINGHAM

SCALE 1:10 @ A3

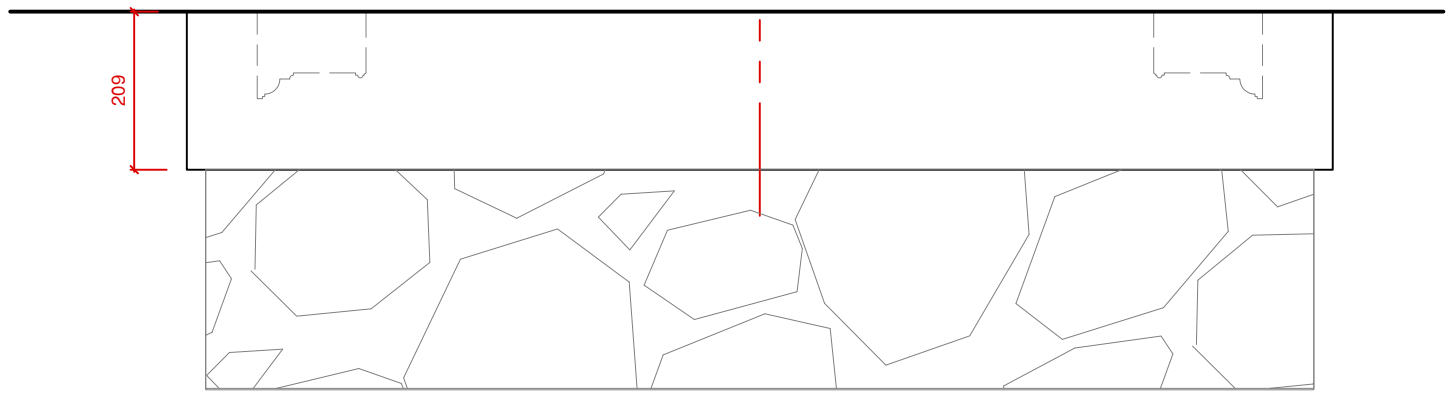

BASIC PLAN VIEW

SCALE 1:10 @ A3

The contractor is responsible for checking dimensions, tolerances, and references.  
Any errors or discrepancies are to be reported to BERNARD WOODS prior to  
proceeding with any works or shop drawings.  
Figured dimensions only are to be used. All dimensions must be checked on site,  
with any differences between drawings and specifications referred to BERNARD WOODS.  
Dimensions must not be scaled from this drawing.  
The copyright of the drawing and designs are the property of BERNARD WOODS.  
This drawing remains the property of BERNARD WOODS and may not be  
reproduced in any way without prior consent.

REV	AMENDMENTS	DATE
A	ISSUED FOR APPROVAL - CONSTRUCTION	27-07-20

BERNARD | WOODS

INTERIOR DESIGN

JOB TITLE 19 FITZROY SQUARE LONDON W1T 6EQ		
DRAWING No FS-D02		REVISION A
DRAWING TITLE PROP 'HISTORIC' FIRE SURROUNDS FIRST FLOOR STUDY-LIVING ROOM 102		
DATE: 27-07-20	JOB No: P188	SCALE: 1:10 on A3

Autocad LT .dwg - original-size-A3

# 1st FLOOR


BRECHE VIOLETTE  
HEAVY VEINED MARBLE  
  
WITH OPEN THROAT  
AND NATURAL RIBBED  
BLACK LINER

20mm PATTERNED  
WHITE MARBLE  
HEARTH WITH 'STONE'  
VIOLETTE 'VEINS'

DETAIL BASED ON 'JAMB.co.uk'  
FIRE Ref: 'St James' (1491x1472mm)...


BAR ROOM - '101'

BRECHE VIOLETTE HEAVY VEINED MARBLE

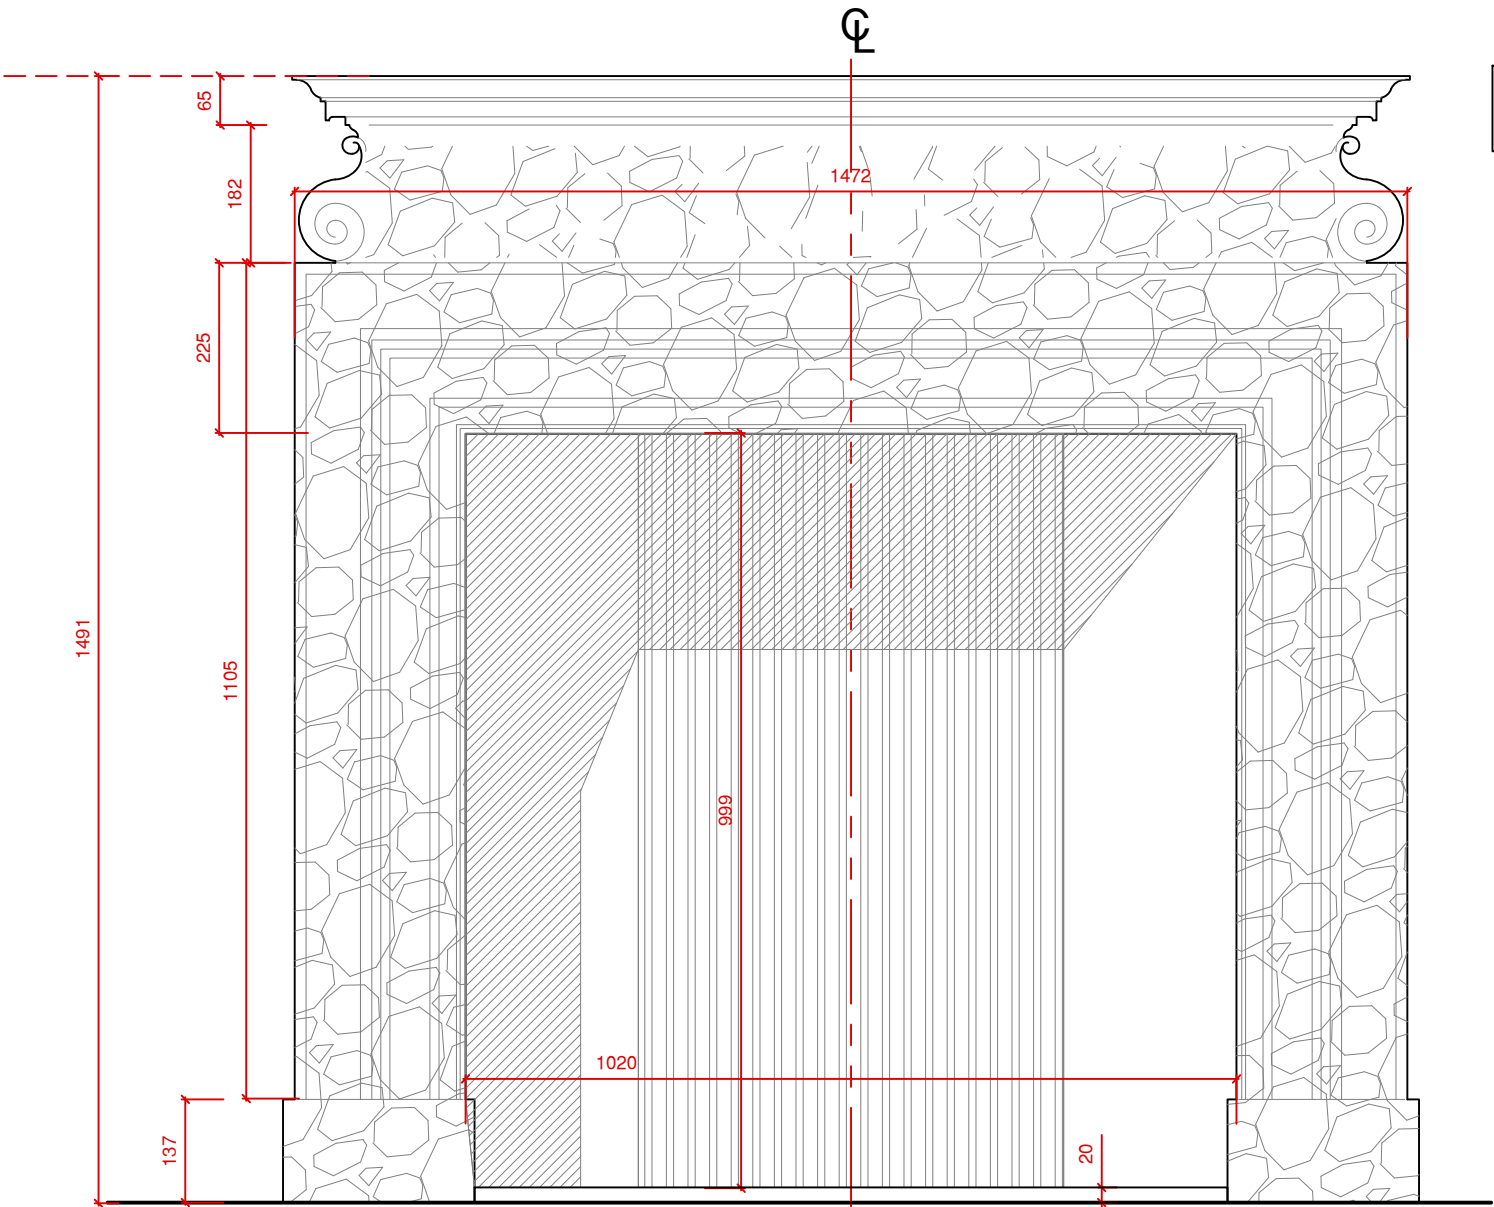

FRONT ELEVATION - St JAMES

SCALE 1:10 @ A3

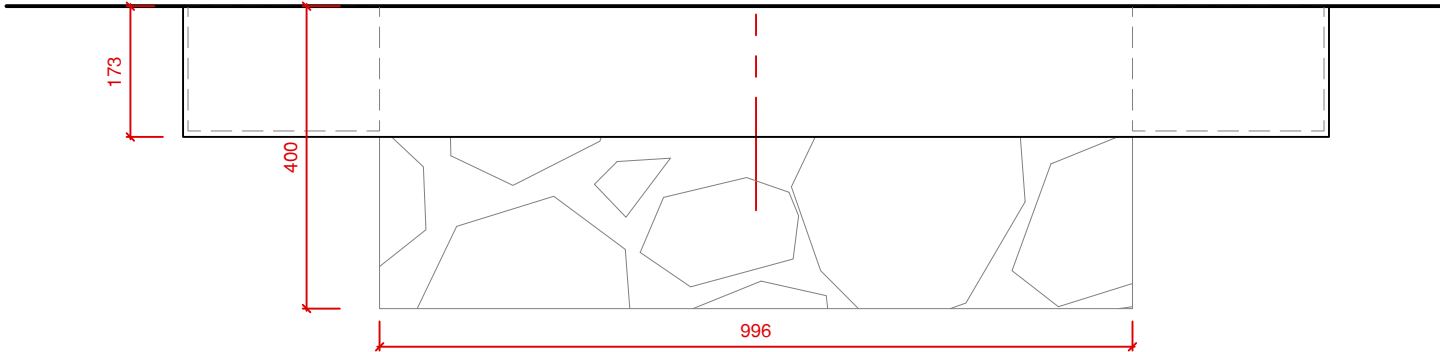

BASIC PLAN VIEW

SCALE 1:10 @ A3

SURROUND BASED ON DETAILS  
FROM 'JAMB' Ref: St JAMES  
OVERALL SIZE: 1491x1472x173mm

The contractor is responsible for checking dimensions, tolerances, and references.  
Any errors or discrepancies are to be reported to BERNARD WOODS prior to  
proceeding with any works or shop drawings.  
Figured dimensions only are to be used. All dimensions must be checked on site,  
with any differences between drawings and specifications referred to BERNARD WOODS.  
Dimensions must not be scaled from this drawing.  
The copyright of the drawing and designs are the property of BERNARD WOODS.  
This drawing remains the property of BERNARD WOODS and may not be  
reproduced in any way without prior consent.

REV	AMENDMENTS	DATE
A	ISSUED FOR APPROVAL - CONSTRUCTION	27-07-20

BERNARD   WOODS	
INTERIOR DESIGN	

JOB TITLE 19 FITZROY SQUARE LONDON W1T 6EQ		
DRAWING No FS-D03		REVISION A
DRAWING TITLE PROP 'HISTORIC' FIRE SURROUNDS FIRST FLOOR BAR ROOM 101		
DATE 27-07-20	JOB No P188	SCALE 1:10 on A3

'AutoCAD LT'.dwg — original size A3

Grd FLOOR

NATURAL PLAIN STONE  
WITH OPEN THROAT  
AND NATURAL RIBBED  
BLACK LINER

20mm PATTERNED  
BLACK ONYX (WAMIKA)  
MARBLE HEARTH


SIDE ELEVATION

SCALE 1:10 @ A3

DETAIL BASED ON 'JAMB.co.uk'  
FIRE Ref: 'Balfour' (1461x1886mm)...

RECEPTION - 'G05'  
DRAWING ROOM - 'G07'

NATURAL PLAIN STONE - BLACK MARBLE DETAIL

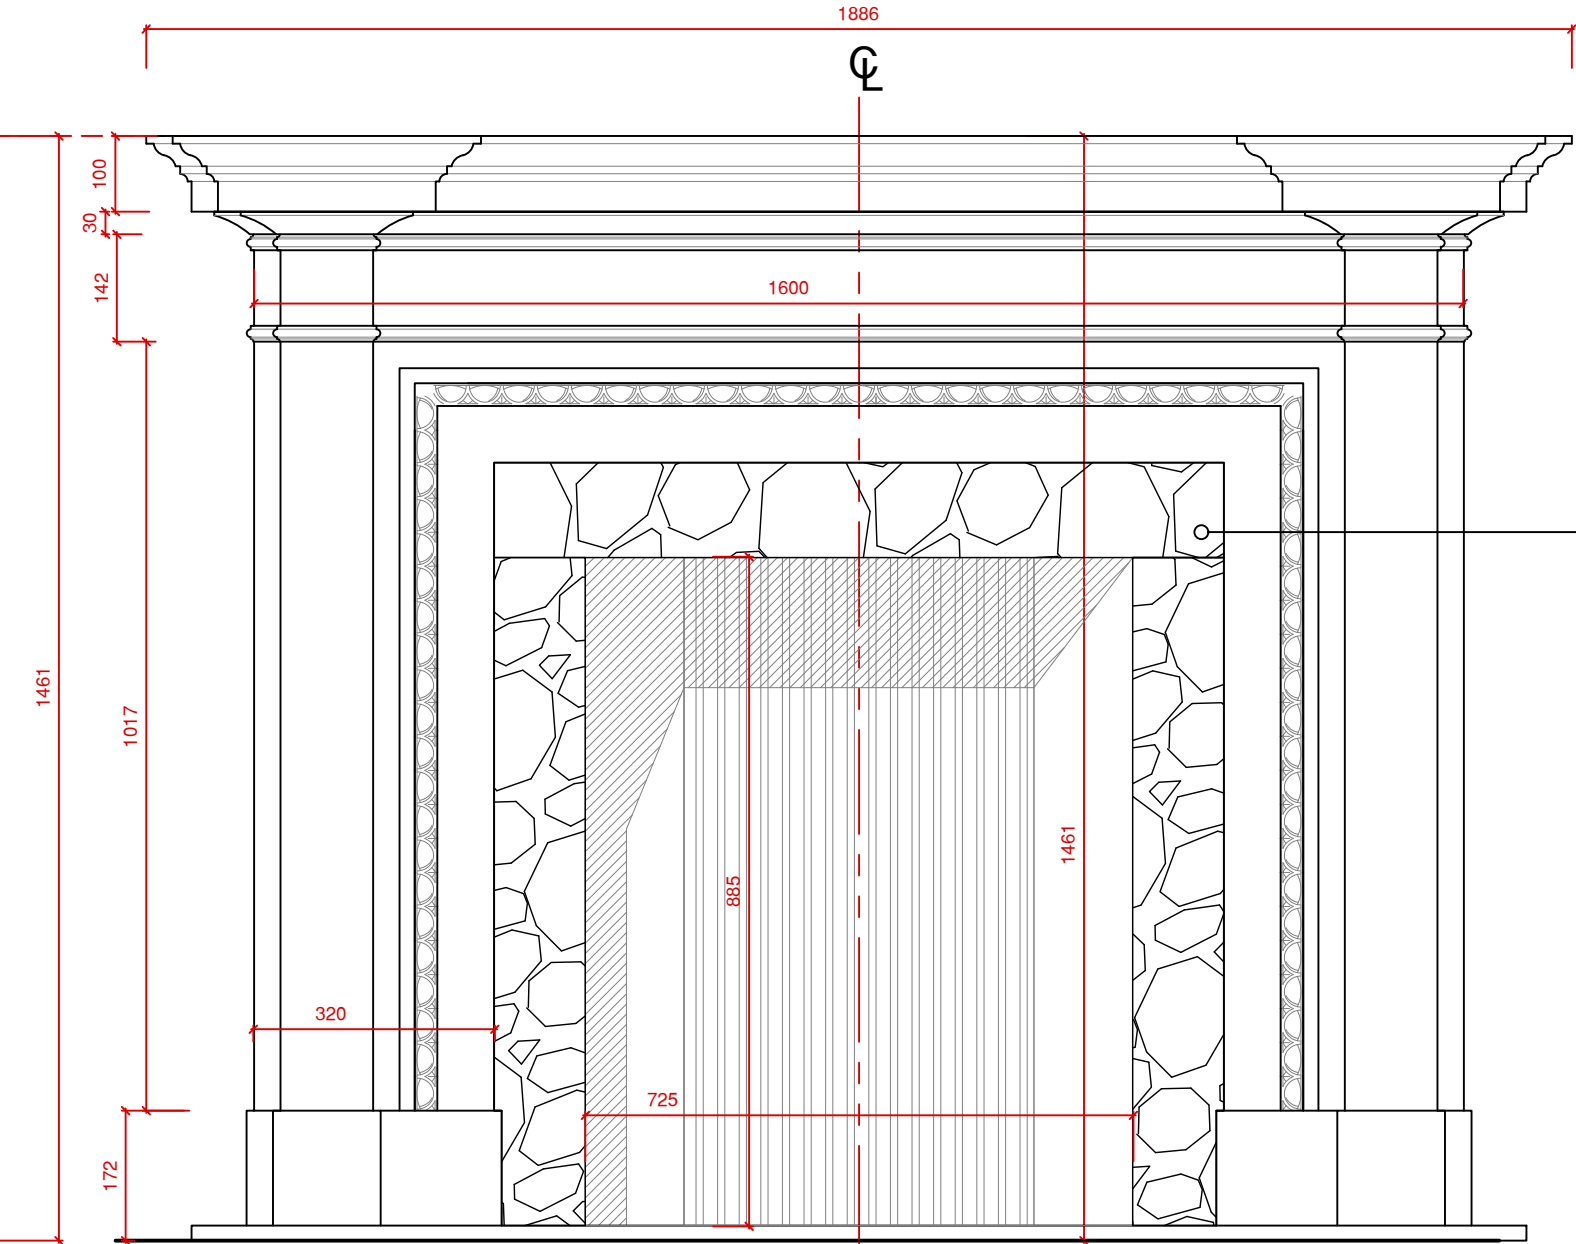

SURROUND BASED ON DETAILS  
FROM 'JAMB' Ref: BALFOUR  
OVERALL SIZE: 1461x1886x220mm

PATTERNED BLACK  
ONYX (WAMIKA)  
MARBLE SLIPS

The contractor is responsible for checking dimensions, tolerances, and references.  
Any errors or discrepancies are to be reported to BERNARD WOODS prior to  
proceeding with any works or shop drawings.  
Figured dimensions only are to be used. All dimensions must be checked on site,  
with any differences between drawings and specifications referred to BERNARD WOODS.  
Dimensions must not be scaled from this drawing.  
The copyright of the drawing and designs are the property of BERNARD WOODS.  
This drawing remains the property of BERNARD WOODS and may not be  
reproduced in any way without prior consent.

REV	AMENDMENTS	DATE
A	ISSUED FOR APPROVAL - CONSTRUCTION	27-07-20


BERNARD | WOODS

INTERIOR DESIGN

JOB TITLE 19 FITZROY SQUARE LONDON W1T 6EQ		
DRAWING No FS-D04		REVISION A
DRAWING TITLE PROP 'HISTORIC' FIRE SURROUNDS GROUND FLOOR ROOMS G05 & G07		
DATE: 27-07-20	JOB No: P188	SCALE 1:10 on A3

FRONT ELEVATION - BALFOUR

SCALE 1:10 @ A3

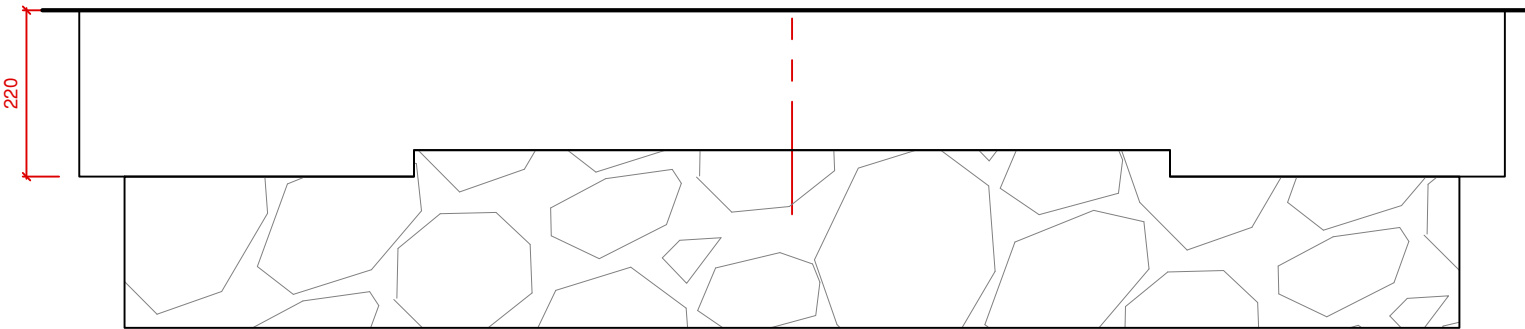

BASIC PLAN VIEW

SCALE 1:10 @ A3

'AutoCAD LT'.dwg — original size A3

BASEMENT

'SPECIAL DESIGN' (and SIZE)  
BASED ON DETAIL - ANTOINETTE  
FIRE SURROUND FROM [www.JAMB.CO.UK](http://www.JAMB.CO.UK)

WHITE PLAIN MARBLE  
(MINIMAL VEIN)  
WITH OPEN THROAT  
AND BLACK PAINTED  
BRICK LINER

SQUARE EDGE TOP  
TO SURROUND

ACANTHUS LEAF  
'CORBEL' DETAIL

HEAVY FLUTED DETAIL

'LIONS PAW' BASE  
DETAIL  
20mm THICK DARK  
GREY SLATE HEARTH

DETAIL BASED ON 'JAMB.co.uk'  
FIRE Ref: 'Antoinette' (1020x1486mm)...

BEDROOM - 'LG01'

WHITE PLAIN MARBLE - DARK SLATE HEARTH

SURROUND BASED ON DETAILS  
FROM 'JAMB' Ref: ANTOINETTE  
OVERALL SIZE: 1095x1660x440mm

The contractor is responsible for checking dimensions, tolerances, and references.  
Any errors or discrepancies are to be reported to BERNARD WOODS prior to  
proceeding with any works or shop drawings.  
Figured dimensions only are to be used. All dimensions must be checked on site,  
with any differences between drawings and specifications referred to BERNARD WOODS.  
Dimensions must not be scaled from this drawing.  
The copyright of the drawing and designs are the property of BERNARD WOODS.  
This drawing remains the property of BERNARD WOODS and may not be  
reproduced in any way without prior consent.


REV	AMENDMENTS	DATE
A	ISSUED FOR APPROVAL - CONSTRUCTION	27-07-20

BERNARD | WOODS

INTERIOR DESIGN


JOB TITLE 19 FITZROY SQUARE LONDON W1T 6EQ		
DRAWING No FS-D05		REVISION A
DRAWING TITLE PROP 'HISTORIC' FIRE SURROUNDS BASEMENT BEDROOM LG01		
DATE 27-07-20	JOB No P188	SCALE 1:10 on A3

'AutoCAD LT'.dwg - original size A3

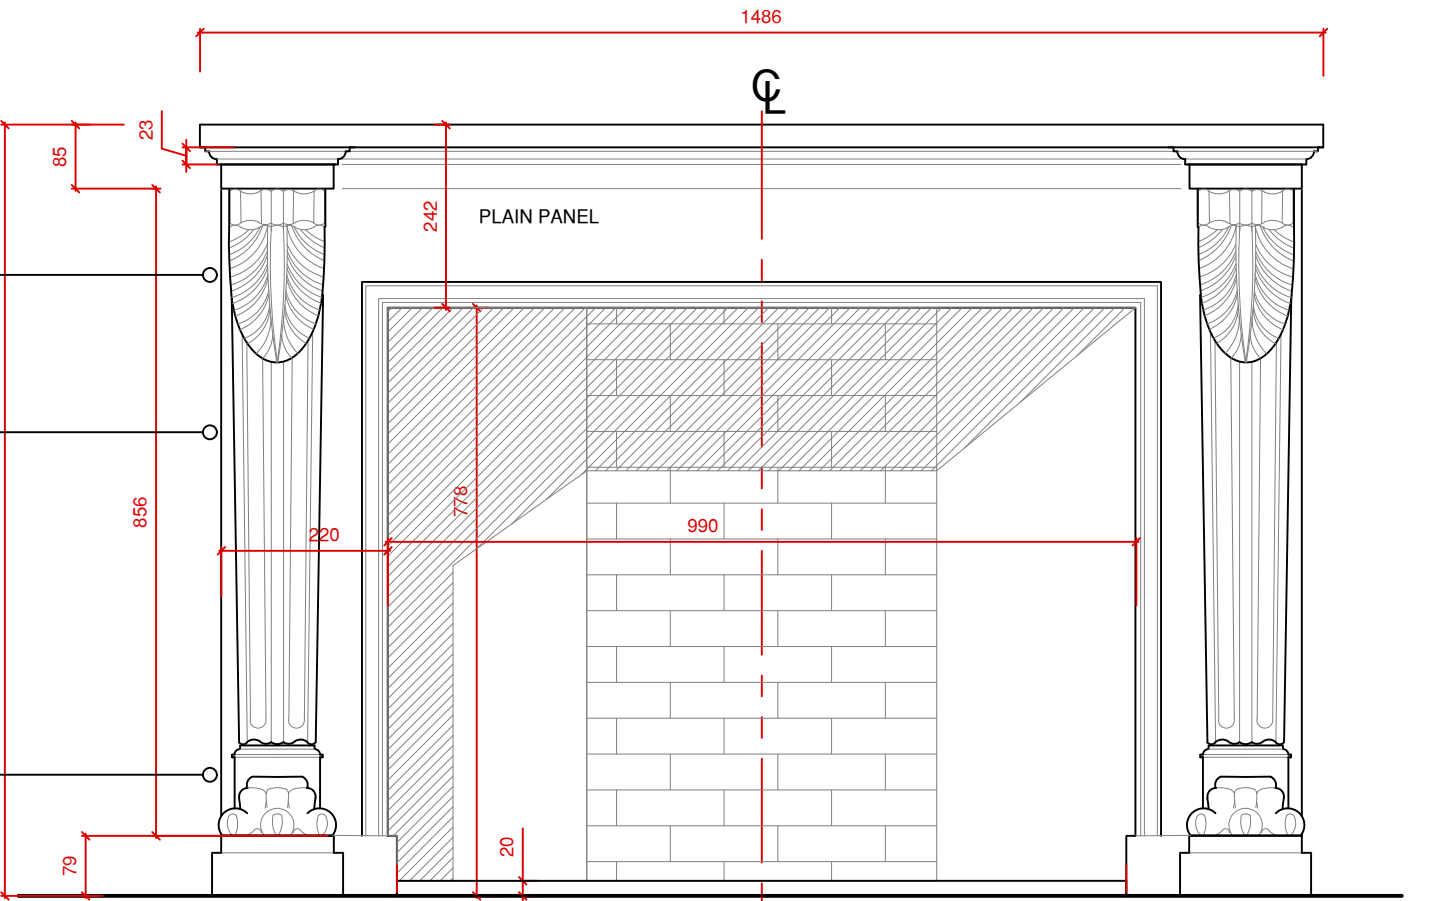

FRONT ELEVATION - ANTOINETTE


SCALE 1:10 @ A3

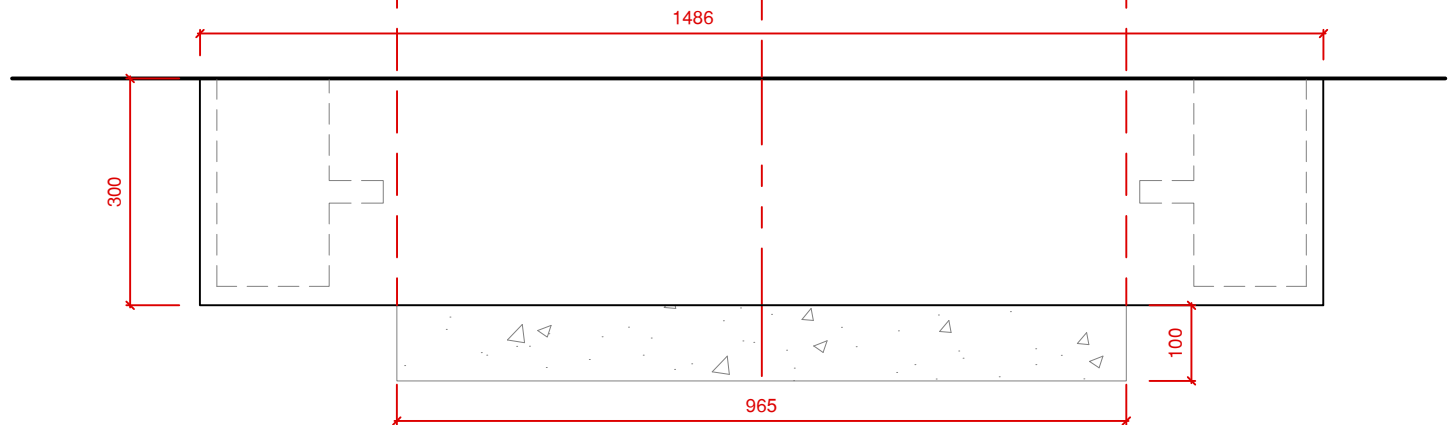

BASIC PLAN VIEW

SCALE 1:10 @ A3

BASEMENT

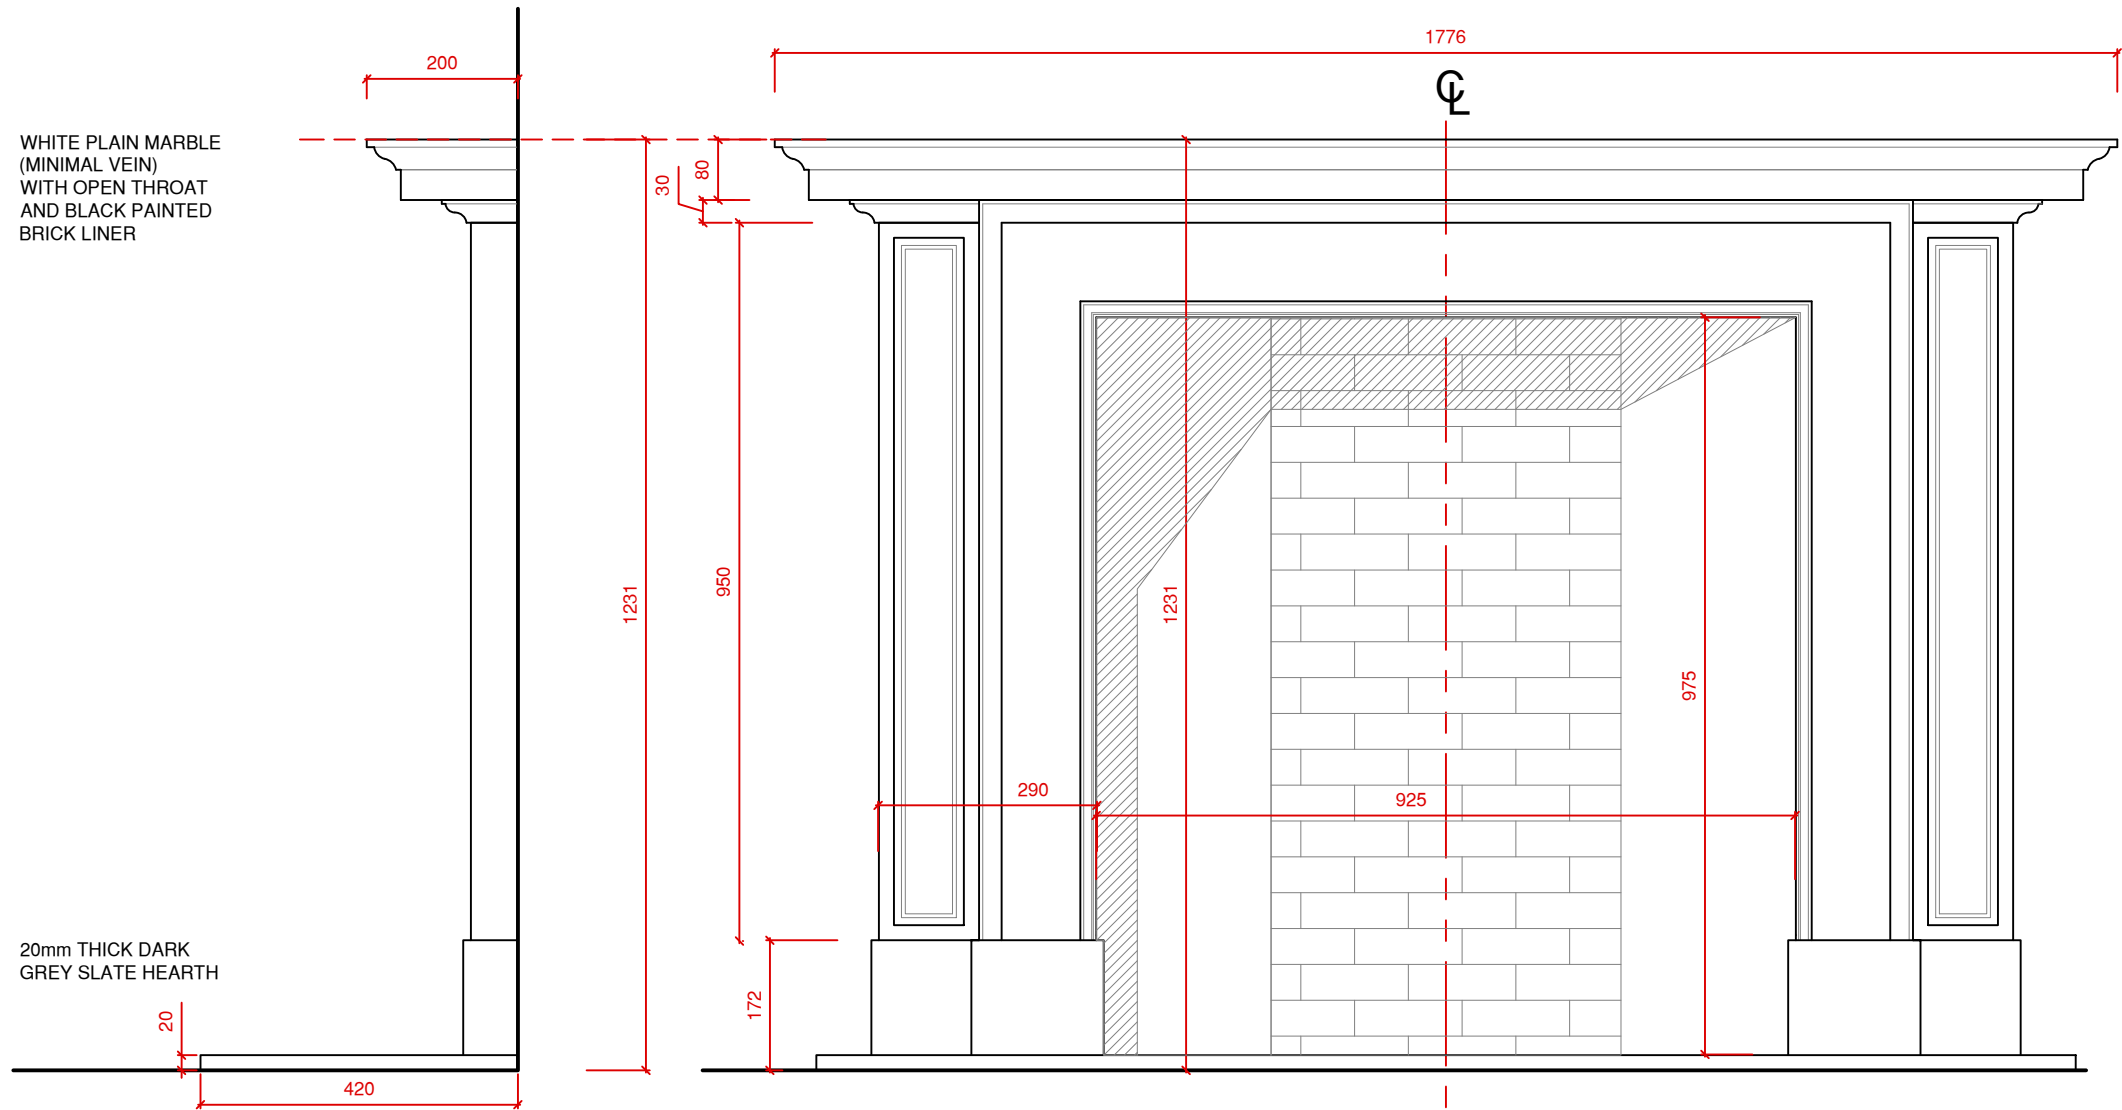

SIDE ELEVATION

SCALE 1:10 @ A3

DETAIL BASED ON 'JAMB.co.uk'  
FIRE Ref: 'Abercorn' (1231x1776mm)...

BEDROOM - 'LG05'

WHITE PLAIN MARBLE - DARK SLATE HEARTH

FRONT ELEVATION - ABERCORN

SCALE 1:10 @ A3

BASIC PLAN VIEW

SCALE 1:10 @ A3

SURROUND BASED ON DETAILS  
FROM 'JAMB' Ref: ABERCORN  
OVERALL SIZE: 1231x1776x200mm

The contractor is responsible for checking dimensions, tolerances, and references.  
Any errors or discrepancies are to be reported to BERNARD WOODS prior to  
proceeding with any works or shop drawings.  
Figured dimensions only are to be used. All dimensions must be checked on site,  
with any differences between drawings and specifications referred to BERNARD WOODS.  
Dimensions must not be scaled from this drawing.  
The copyright of the drawing and designs are the property of BERNARD WOODS.  
This drawing remains the property of BERNARD WOODS and may not be  
reproduced in any way without prior consent.

REV	AMENDMENTS	DATE
A	ISSUED FOR APPROVAL - CONSTRUCTION	27-07-20

BERNARD | WOODS

INTERIOR DESIGN

JOB TITLE 19 FITZROY SQUARE LONDON W1T 6EQ		
DRAWING No FS-D06		REVISION A
DRAWING TITLE PROP 'HISTORIC' FIRE SURROUNDS BASEMENT BEDROOM LG05		
DATE: 27-07-20	JOB No: P188	SCALE 1:10 on A3

'AutoCAD LT'.dwg — original size A3