

# PLANNING APPLICATION

## Sheet List

Sheet Number	Sheet Name	Sheet Issue Date	Drawn By
0_Sheet List			
00-001	Title Sheet & Sheet List	30/07/2020	DdM
10_Site			
10-001	Location Plan & Block Plan	30/07/2020	DdM
11_Existing Conditions			
11-001	Existing Conditions - Massing	30/07/2020	DdM
11-021	Existing Conditions - Sections	30/07/2020	DdM
11-031	Existing Conditions - Elevations	30/07/2020	DdM
11-032	Existing Conditions - Elevations - 2	30/07/2020	DdM
15_Demolition			
15-001	Demolition Plans	30/07/2020	DdM
15-002	Demolition Plans - 2	30/07/2020	DdM
15-021	Demolition - Sections	30/07/2020	DdM
15-031	Demolition - South Elevation	30/07/2020	DdM
18			
18-100	Proposed Site Plan	30/07/2020	DdM
18-500	Areas	30/07/2020	DdM
19_Proposed Development			
19-000	Proposed Ground Floor Plan	30/07/2020	DdM
19-001	Proposed Basement Plan	30/07/2020	DdM
19-002	Proposed Level 1 Plan	30/07/2020	Author
19-003	Proposed Roof Plan	30/07/2020	DdM
20			
20-000	Basement detailed plan	30/07/2020	DdM
20-010	Ground floor detailed plan	30/07/2020	DdM
20-011	Garden Plan	30/07/2020	DdM
20-025	Rear GF detailed plan	30/07/2020	DdM
20-101	First Floor detailed plan	30/07/2020	DdM
20-201	Second Floor detailed Plan	30/07/2020	DdM
21_Sections			
21-001	Proposed Sections - Sheet 1	30/07/2020	DdM
21-002	Proposed Sections - Sheet 2	30/07/2020	DdM
21-003	Proposed Sections - Sheet 3	30/07/2020	DdM
21-010	Proposed Sections - Sheet 5	30/07/2020	DdM
21-012	Proposed Sections - Sheet 4	30/07/2020	DdM
22_Elevations			
22-001	Proposed Elevations - Sheet 1	30/07/2020	DdM
22-002	Proposed Elevations - Sheet 2	30/07/2020	DdM
22-101	Proposed Elevations - Sheet 3	30/07/2020	DdM

### Notes

Unagru Limited takes no responsibility for dimensions obtained by scaling from this drawing. If no dimension is shown the recipient must ascertain the dimension specifically from the architect or by site measurement and may not rely on the drawing. Supply of the drawing in digital form is solely for convenience and no reliance may be placed on any data in digital form. All data must be checked against hard copy.

This drawing is issued for design intent only and should not be used for construction unless stated. All work must comply with relevant British Standards and Building Regulation requirements. Copyright Unagru Limited. Unagru Limited is a registered company in England & Wales: 11296561 Registered Office: Unit LG3 Cell Studios 23-27 Arcola Street, London E8 2DJ. This drawing is the property of Uagru Limited. No disclosure or copy of it may be made without the written permission.

### Project Name


Land on the North side of  
Lidlington place

### Drawing Title


Title Sheet & Sheet List

A-00-001

Status	PRELIMINARY	
Date	30/07/2020	Job No. 093
Rev.		
SCALE	@ A3	


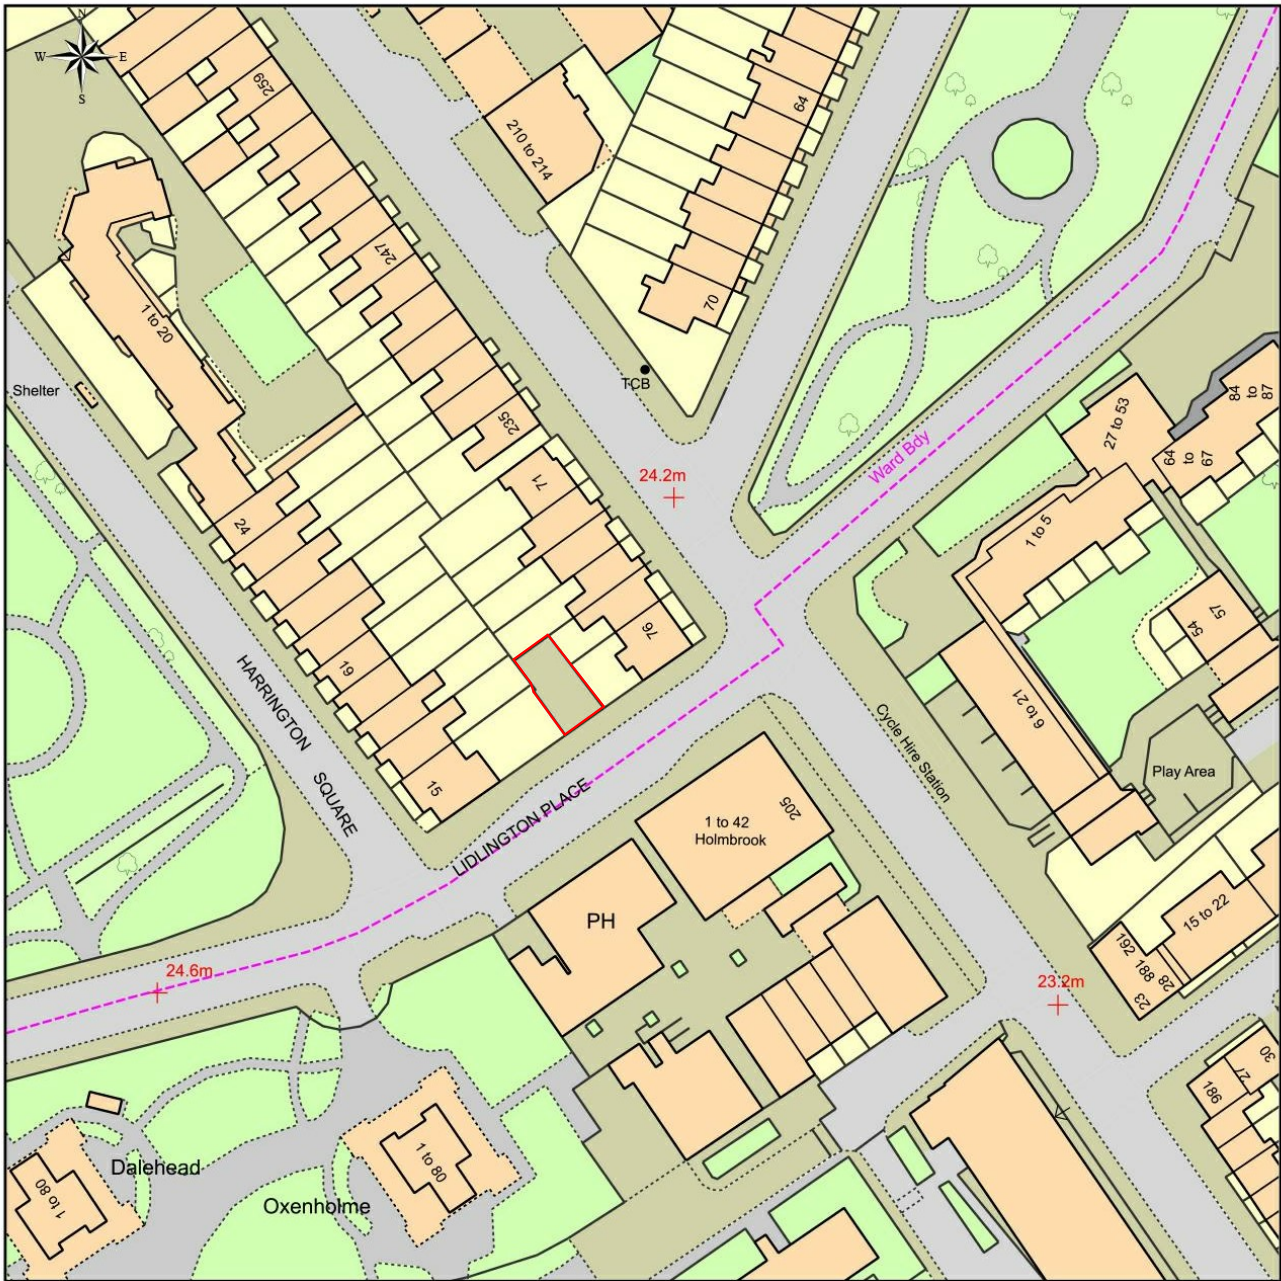


This Plan includes the following Licensed Data: OS MasterMap Colour PDF Location Plan by the Ordnance Survey National Geographic Database and incorporating surveyed revision available at the date of production. Reproduction in whole or in part is prohibited without the prior permission of Ordnance Survey. The representation of a road, track or path is no evidence of a right of way. The representation of features, as lines is no evidence of a property boundary. © Crown copyright and database rights, 2020. Ordnance Survey 0100031673

 


Scale: 1:1250, paper size: A4

LOCATION PLAN  
1:1250 @ A3  
PROPERTY OUTLINED IN RED

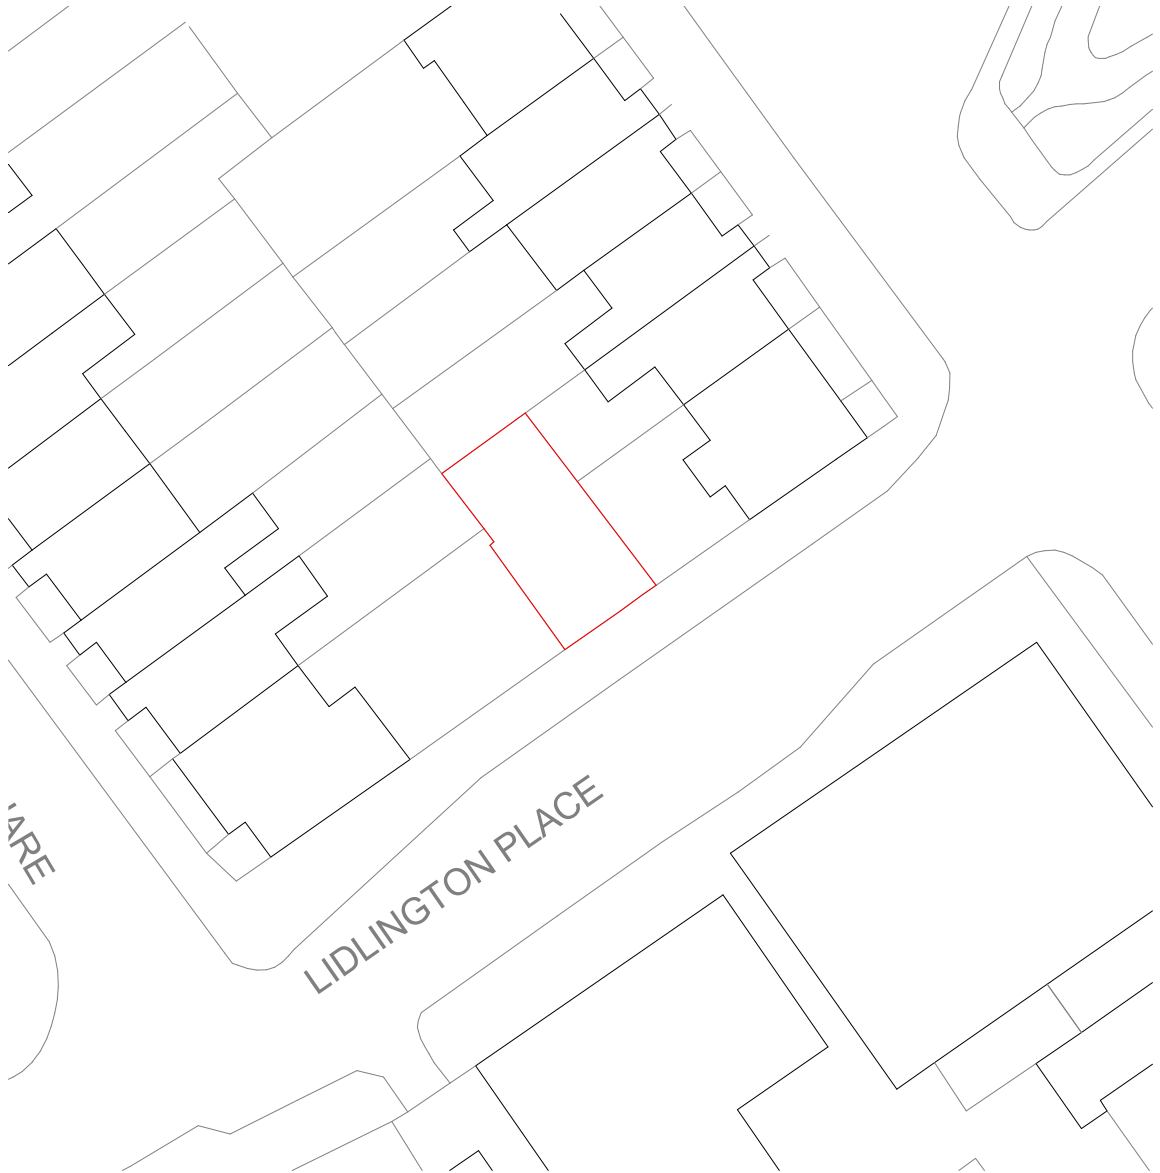 

BLOCK PLAN  
1:500  
PROPERTY OUTLINED IN RED

 

Notes

Unagru Limited takes no responsibility for dimensions obtained by scaling from this drawing. If no dimension is shown the recipient must ascertain the dimension specifically from the architect or by site measurement and may not rely on the drawing. Supply of the drawing in digital form is solely for convenience and no reliance may be placed on any data in digital form. All data must be checked against hard copy.

This drawing is issued for design intent only and should not be used for construction unless stated. All work must comply with relevant British Standards and Building Regulation requirements. Copyright Unagru Limited. Unagru Limited is a registered company in England & Wales: 11296561 Registered Office: Unit LG3 Cell Studios 23-27 Arcola Street, London E8 2DJ. This drawing is the property of Unagru Limited. No disclosure or copy of it may be made without the written permission.


Project Name  
Land on the North side of  
Lidlington place

Drawing Title  
Location Plan & Block Plan



A-10-001

Status	PRELIMINARY	
Date	30/07/2020	Job No. 093
Rev.		
SCALE	1 : 500	@ A3

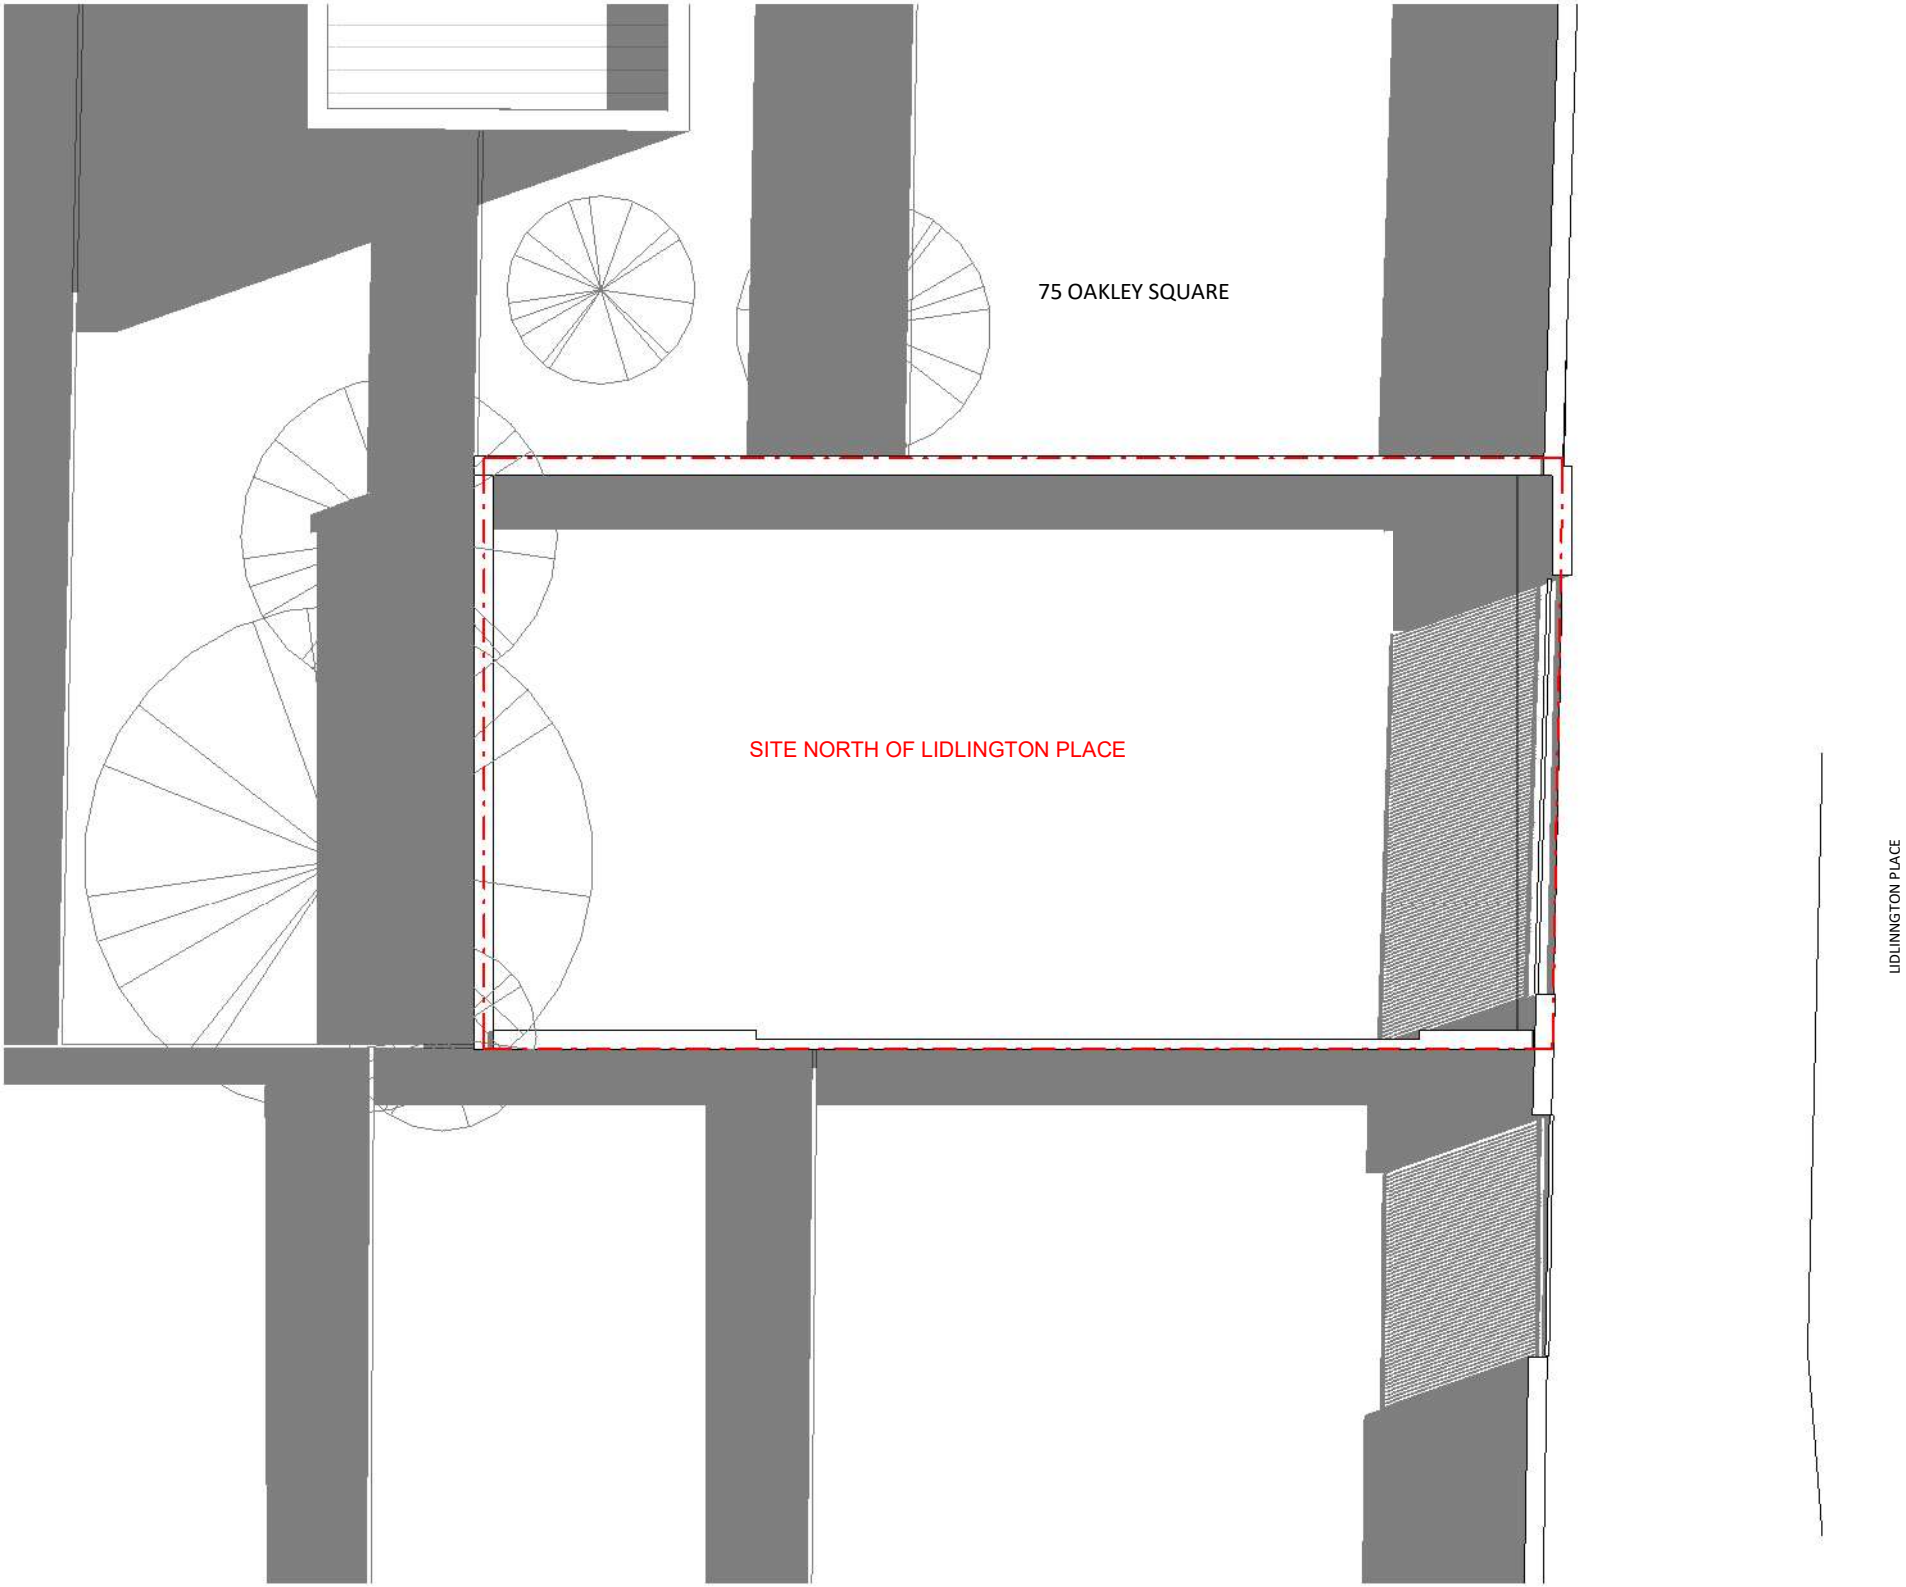


**Notes**

Unagru Limited takes no responsibility for dimensions obtained by scaling from this drawing. If no dimension is shown the recipient must ascertain the dimension specifically from the architect or by site measurement and may not rely on the drawing. Supply of the drawing in digital form is solely for convenience and no reliance may be placed on any data in digital form. All data must be checked against hard copy.

This drawing is issued for design intent only and should not be used for construction unless stated. All work must comply with relevant British Standards and Building Regulation requirements. Copyright Unagru Limited. Unagru Limited is a registered company in England & Wales: 11296561 Registered Office: Unit LG3 Cell Studios 23-27 Arcola Street, London E8 2DJ. This drawing is the property of Unagru Limited. No disclosure or copy of it may be made without the written permission.

**Project Name**  
Land on the North side of  
Lidlington place

**Drawing Title**  
Existing Conditions - Massing

 


**A-11-001**

Status	PRELIMINARY	
Date	30/07/2020	Job No. 093
Rev.		
SCALE	1 : 100	@ A3





LAND NORTH SIDE OF LIDLINGTON PLACE

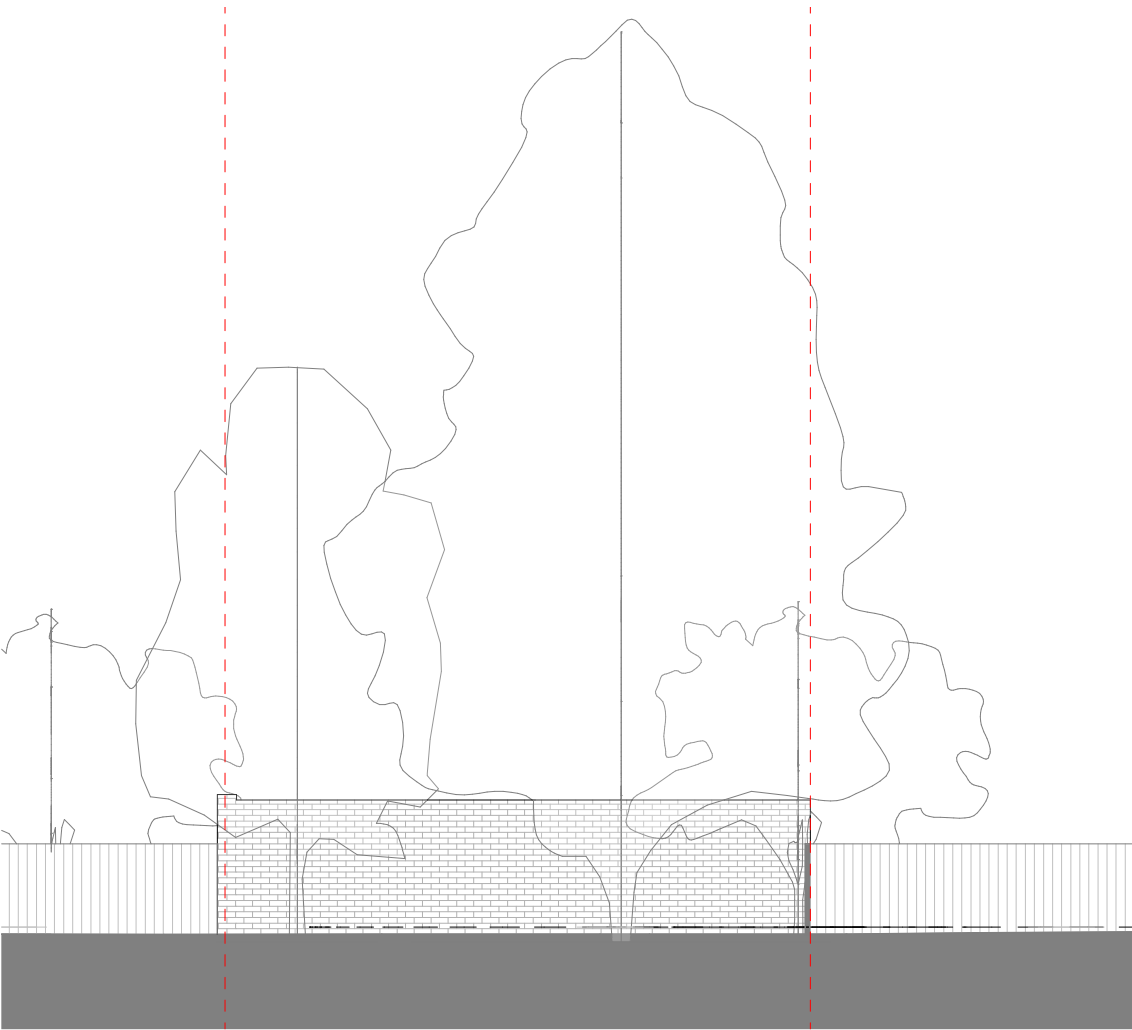

LAND NORTH SIDE OF LIDLINGTON PLACE

1  
11-031  
West Elevation  
1 : 100

2  
11-031  
North Elevation  
1 : 100


**Notes**

Unagru Limited takes no responsibility for dimensions obtained by scaling from this drawing. If no dimension is shown the recipient must ascertain the dimension specifically from the architect or by site measurement and may not rely on the drawing. Supply of the drawing in digital form is solely for convenience and no reliance may be placed on any data in digital form. All data must be checked against hard copy.

This drawing is issued for design intent only and should not be used for construction unless stated. All work must comply with relevant British Standards and Building Regulation requirements. Copyright Unagru Limited. Unagru Limited is a registered company in England & Wales: 11296561 Registered Office: Unit LG3 Cell Studios 23-27 Arcola Street, London E8 2DJ. This drawing is the property of Unagru Limited. No disclosure or copy of it may be made without the written permission.


**Project Name**  
Land on the North side of  
Lidlington place

**Drawing Title**  
Existing Conditions - Elevations

 

**A-11-031**

Status	PRELIMINARY	
Date	30/07/2020	Job No. 093
Rev.		
SCALE	1 : 100	@ A3

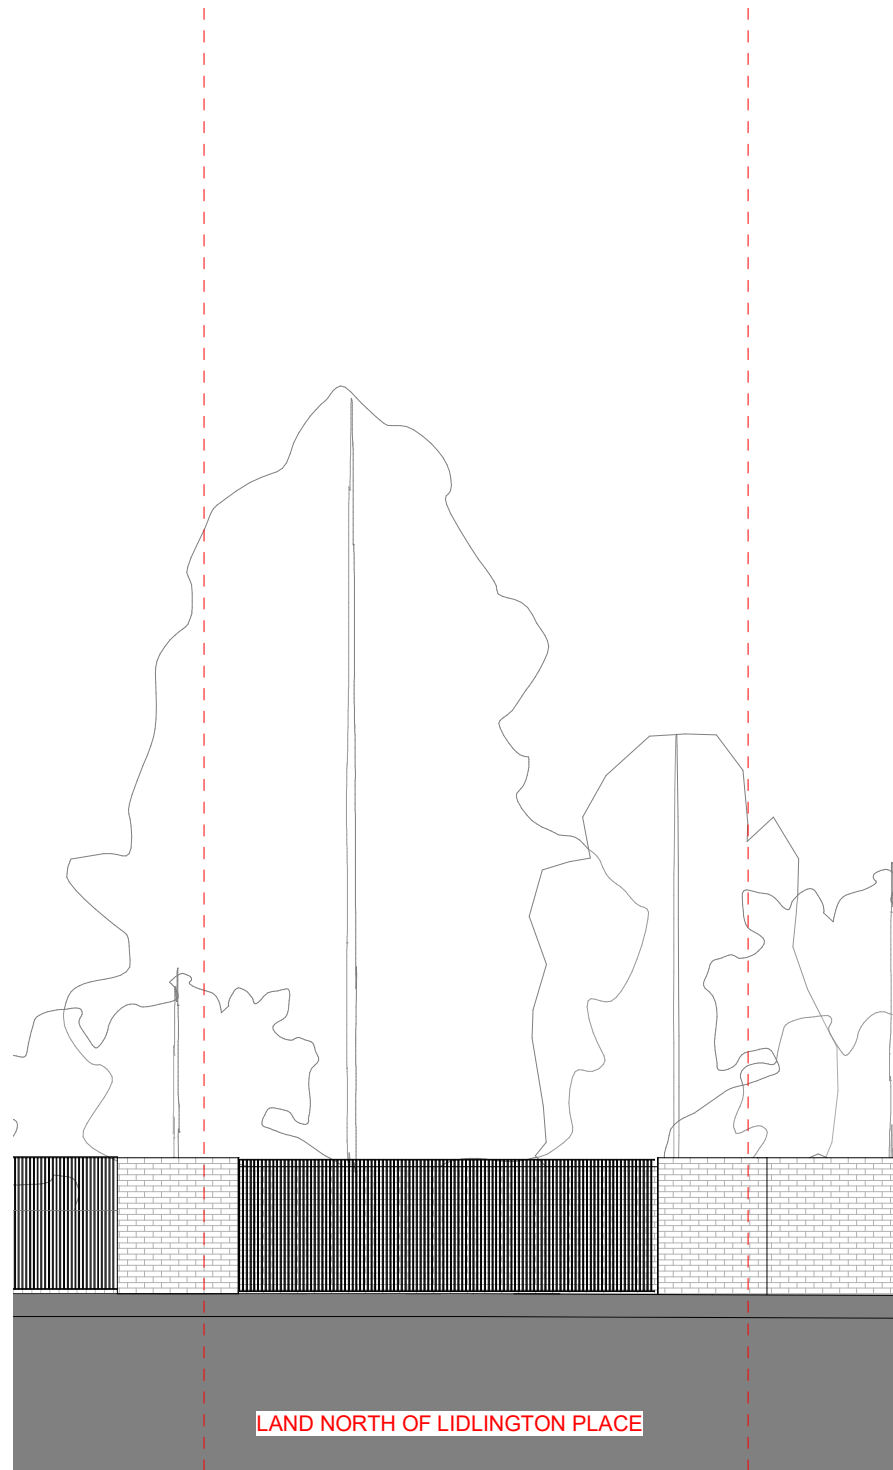

1  
11-032

South Elevation  
1 : 100



2  
11-032

East Elevation  
1 : 100

**Notes**

Unagru Limited takes no responsibility for dimensions obtained by scaling from this drawing. If no dimension is shown the recipient must ascertain the dimension specifically from the architect or by site measurement and may not rely on the drawing. Supply of the drawing in digital form is solely for convenience and no reliance may be placed on any data in digital form. All data must be checked against hard copy.


This drawing is issued for design intent only and should not be used for construction unless stated. All work must comply with relevant British Standards and Building Regulation requirements. Copyright Unagru Limited. Unagru Limited is a registered company in England & Wales: 11296561 Registered Office: Unit LG3 Cell Studios 23-27 Arcola Street, London E8 2DJ. This drawing is the property of Unagru Limited. No disclosure or copy of it may be made without the written permission.

**Project Name**

Land on the North side of  
Lidlington place

**Drawing Title**

Existing Conditions - Elevations - 2

 

**A-11-032**

Status	PRELIMINARY	
Date	30/07/2020	Job No. 093
Rev.		
SCALE	1 : 100	@ A3