


PLANNING

NOT FOR CONSTRUCTION

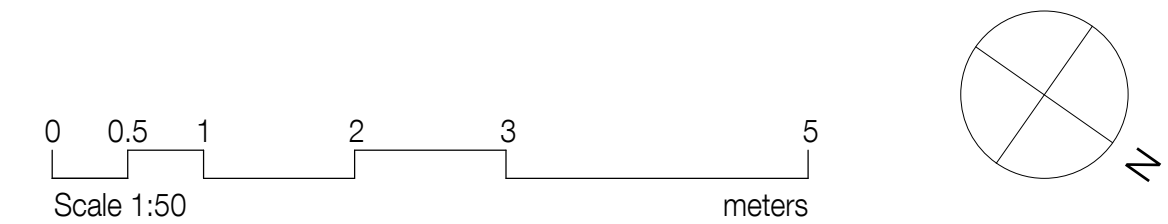

METASHAPE | ARCHITECTS

Revision	Date	Reason	Initial	Notes
This drawing is for information only and is subject to Planning Approval, Statutory undertaker searches, Building Control Approval and Detailed Design Development.				
Do not scale drawing. Figure dimensions to be worked to in all cases.				

PROJECT LEWIS LEATHER SHOP, 36 WINDMILL STREET, LONDON		TITLE PROPOSED FLOOR PLAN	
SCALE 1 : 50 @ A2		DATE 02/07/20	DRAWING No 2020-019_210
DRAWN DK		REVIEWED IPL	REVISION