


NOTES:

This document and its design content is copyright ©. It shall be read in conjunction with all other associated project information including models, specifications, schedules and related consultants documents. Do not scale from documents. All dimensions to be checked on site. Immediately report any discrepancies, errors or omissions on this document to the Originator. If in doubt ASK.

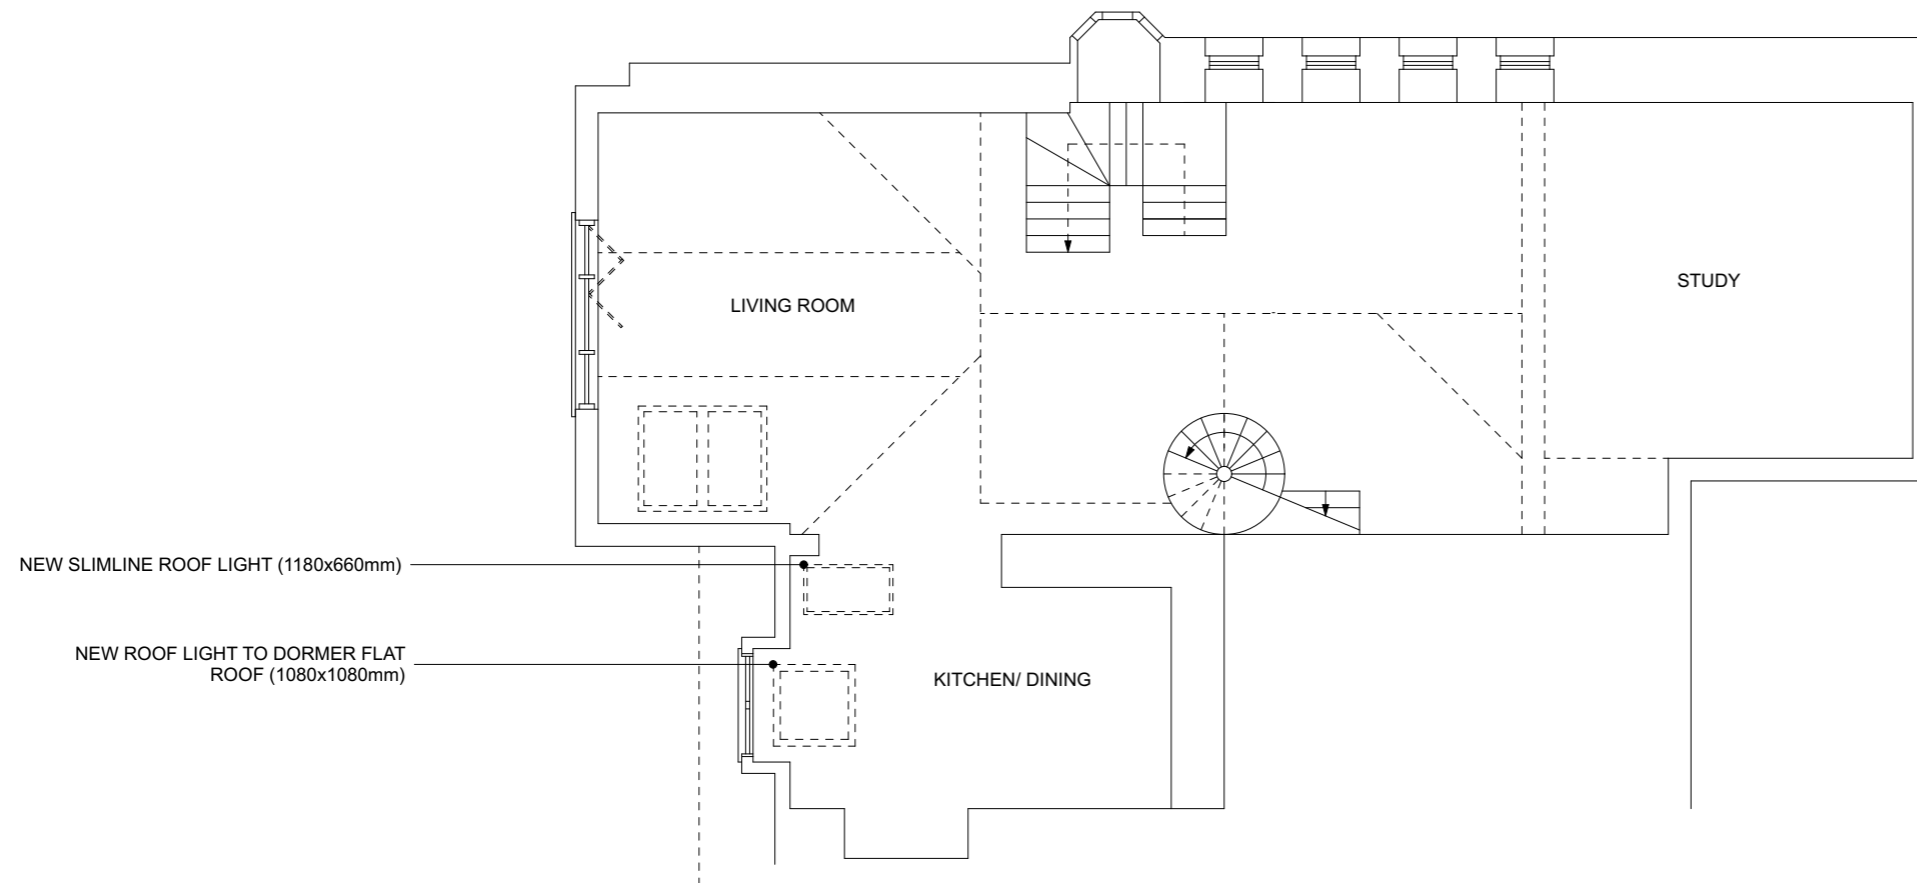

REV	DESCRIPTION	DRAWN	CHECKED	DATE
01	FOR PLANNING	FG	MW	21/08/2020

CREATE

DESIGN + ARCHITECTURE

Wigglesworth House 69 Southwark Bridge Road London SE1 9HH
 +44 207 021 0267 info@createdesign.org www.createdesign.org

CLIENT: **AMIR CHEN**

PROJECT: **MARESFIELD GARDENS**
 BUILDING NAME: **APRIL HOUSE**
 ADDRESS: **45 MARESFIELD GARDENS**
NW3 5TE

DRAWING NAME: **SECOND FLOOR PLAN**

DRAWING SERIES: **0000-0199 PLANNING PLANS**

CDA REF: 000 SCALE(S): 1:100 ORIGINAL PAPER SIZE: A3

REVISION: **01** REVISION DESCRIPTION: **FOR PLANNING**

PROJECT	ORIGINATOR	VOLUME	LEVEL	TYPE	ROLE	CLASS	NUMBER
000	- CDA	- A	- 02	- DR	- A	- 05	- 0100

01-SECOND FLOOR
 1:100

