


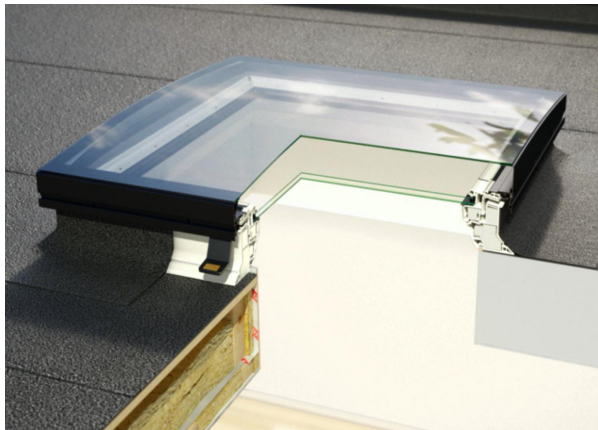


1 TOP HUNG ROOF LIGHT




2 DORMER ROOF LIGHT

3 REAR ELEVATION
1:100

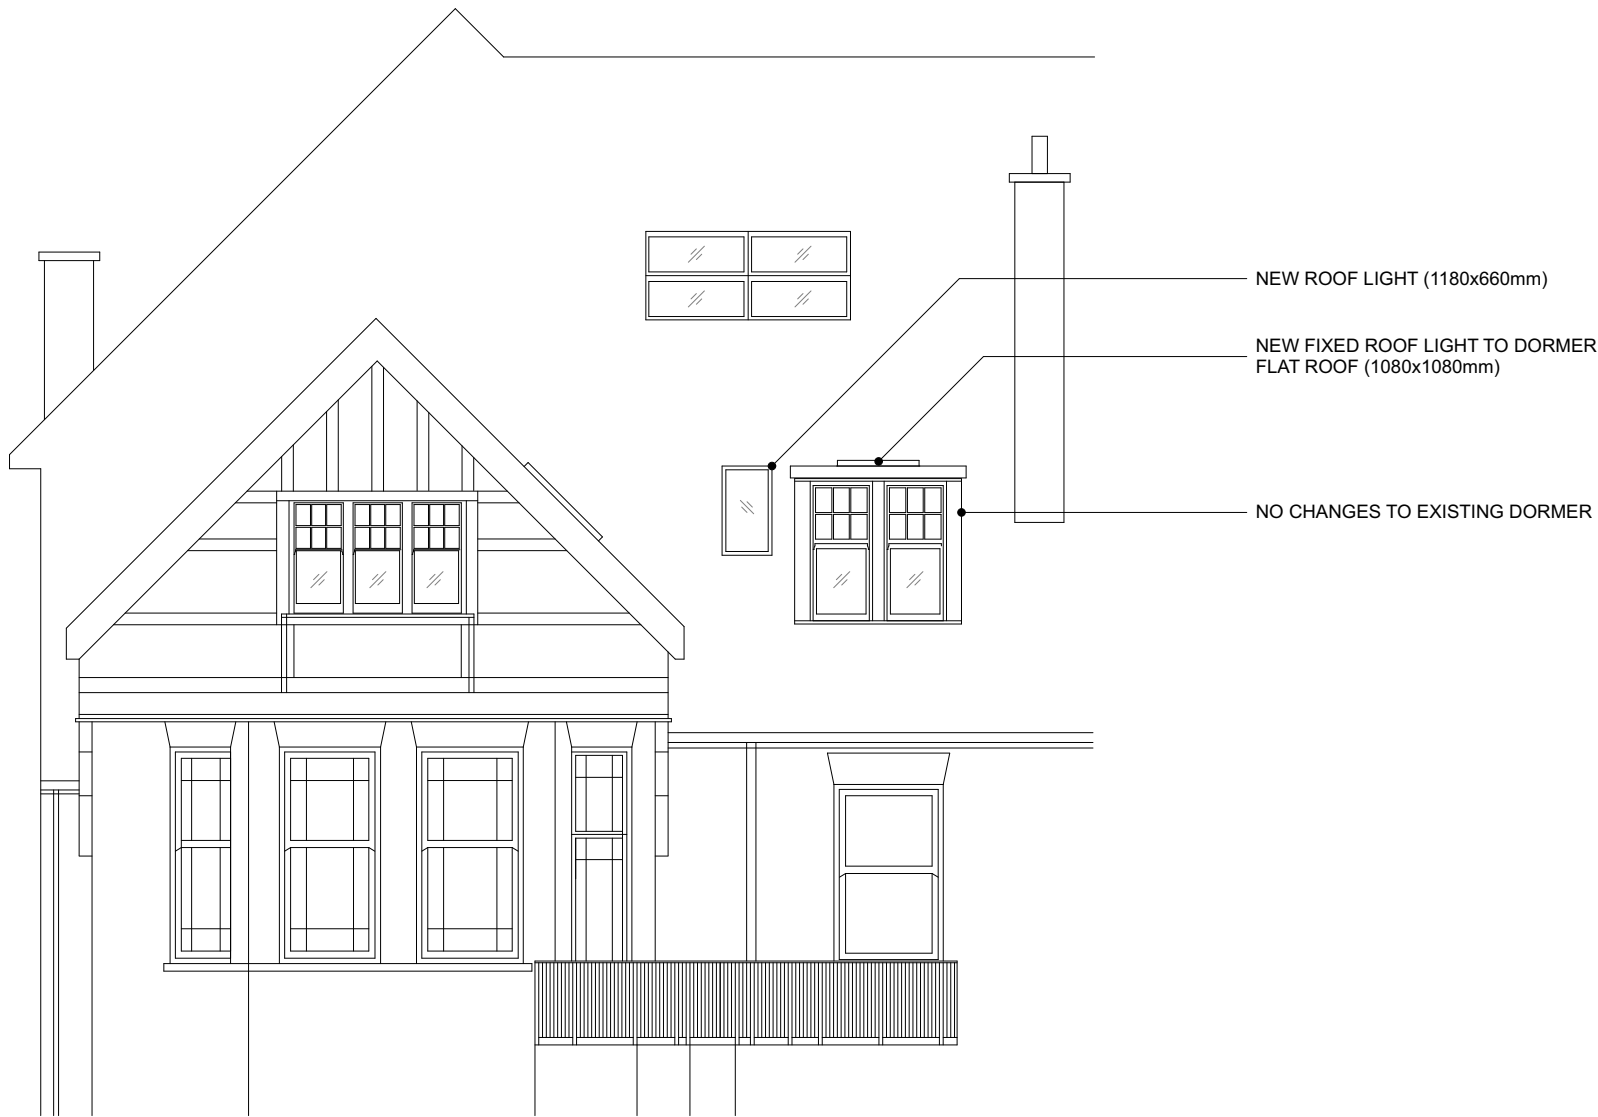

NOTES:
This document and its design content is copyright ©. It shall be read in conjunction with all other associated project information including models, specifications, schedules and related consultants documents. Do not scale from documents. All dimensions to be checked on site. Immediately report any discrepancies, errors or omissions on this document to the Originator. If in doubt ASK.

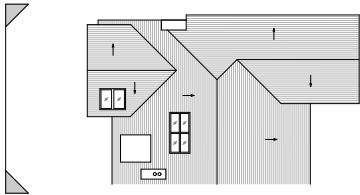

02	FOR PLANNING	FG	MW	21/08/2020
01	FOR COMMENT	FG	MW	14/08/2020
REV	DESCRIPTION	DRAWN	CHECKED	DATE

CREATE
DESIGN + ARCHITECTURE
Wigglesworth House 69 Southwark Bridge Road London SE1 9HH
+44 207 021 0267 info@createdesign.org www.createdesign.org

CLIENT: AMIR CHEN
PROJECT: MARESFIELD GARDENS
BUILDING NAME: APRIL HOUSE
ADDRESS: 45 MARESFIELD GARDENS NW3 5TE
DRAWING NAME: PROPOSED ELEVATION

DRAWING SERIES: 0200-0399 PLANNING ELEVATIONS

CDA REF: 000 SCALE(S): 1:100 ORIGINAL PAPER SIZE: A3

REVISION: 02 REVISION DESCRIPTION: FOR PLANNING

PROJECT	ORIGINATOR	VOLUME	LEVEL	TYPE	ROLE	CLASS	NUMBER
000	- CDA	-	A	- 00	- DR	- A	- 05 - 0200