


Legend: Demolition / Soft Strip

Elements to be demolished

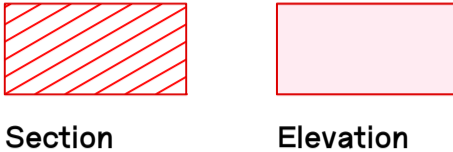


FFL: Roof Ridge
+39810

FFL: Parapet
+37020

FFL: Parapet
+35960

FFL: Ground Floor
+24680

Street Level
+24512

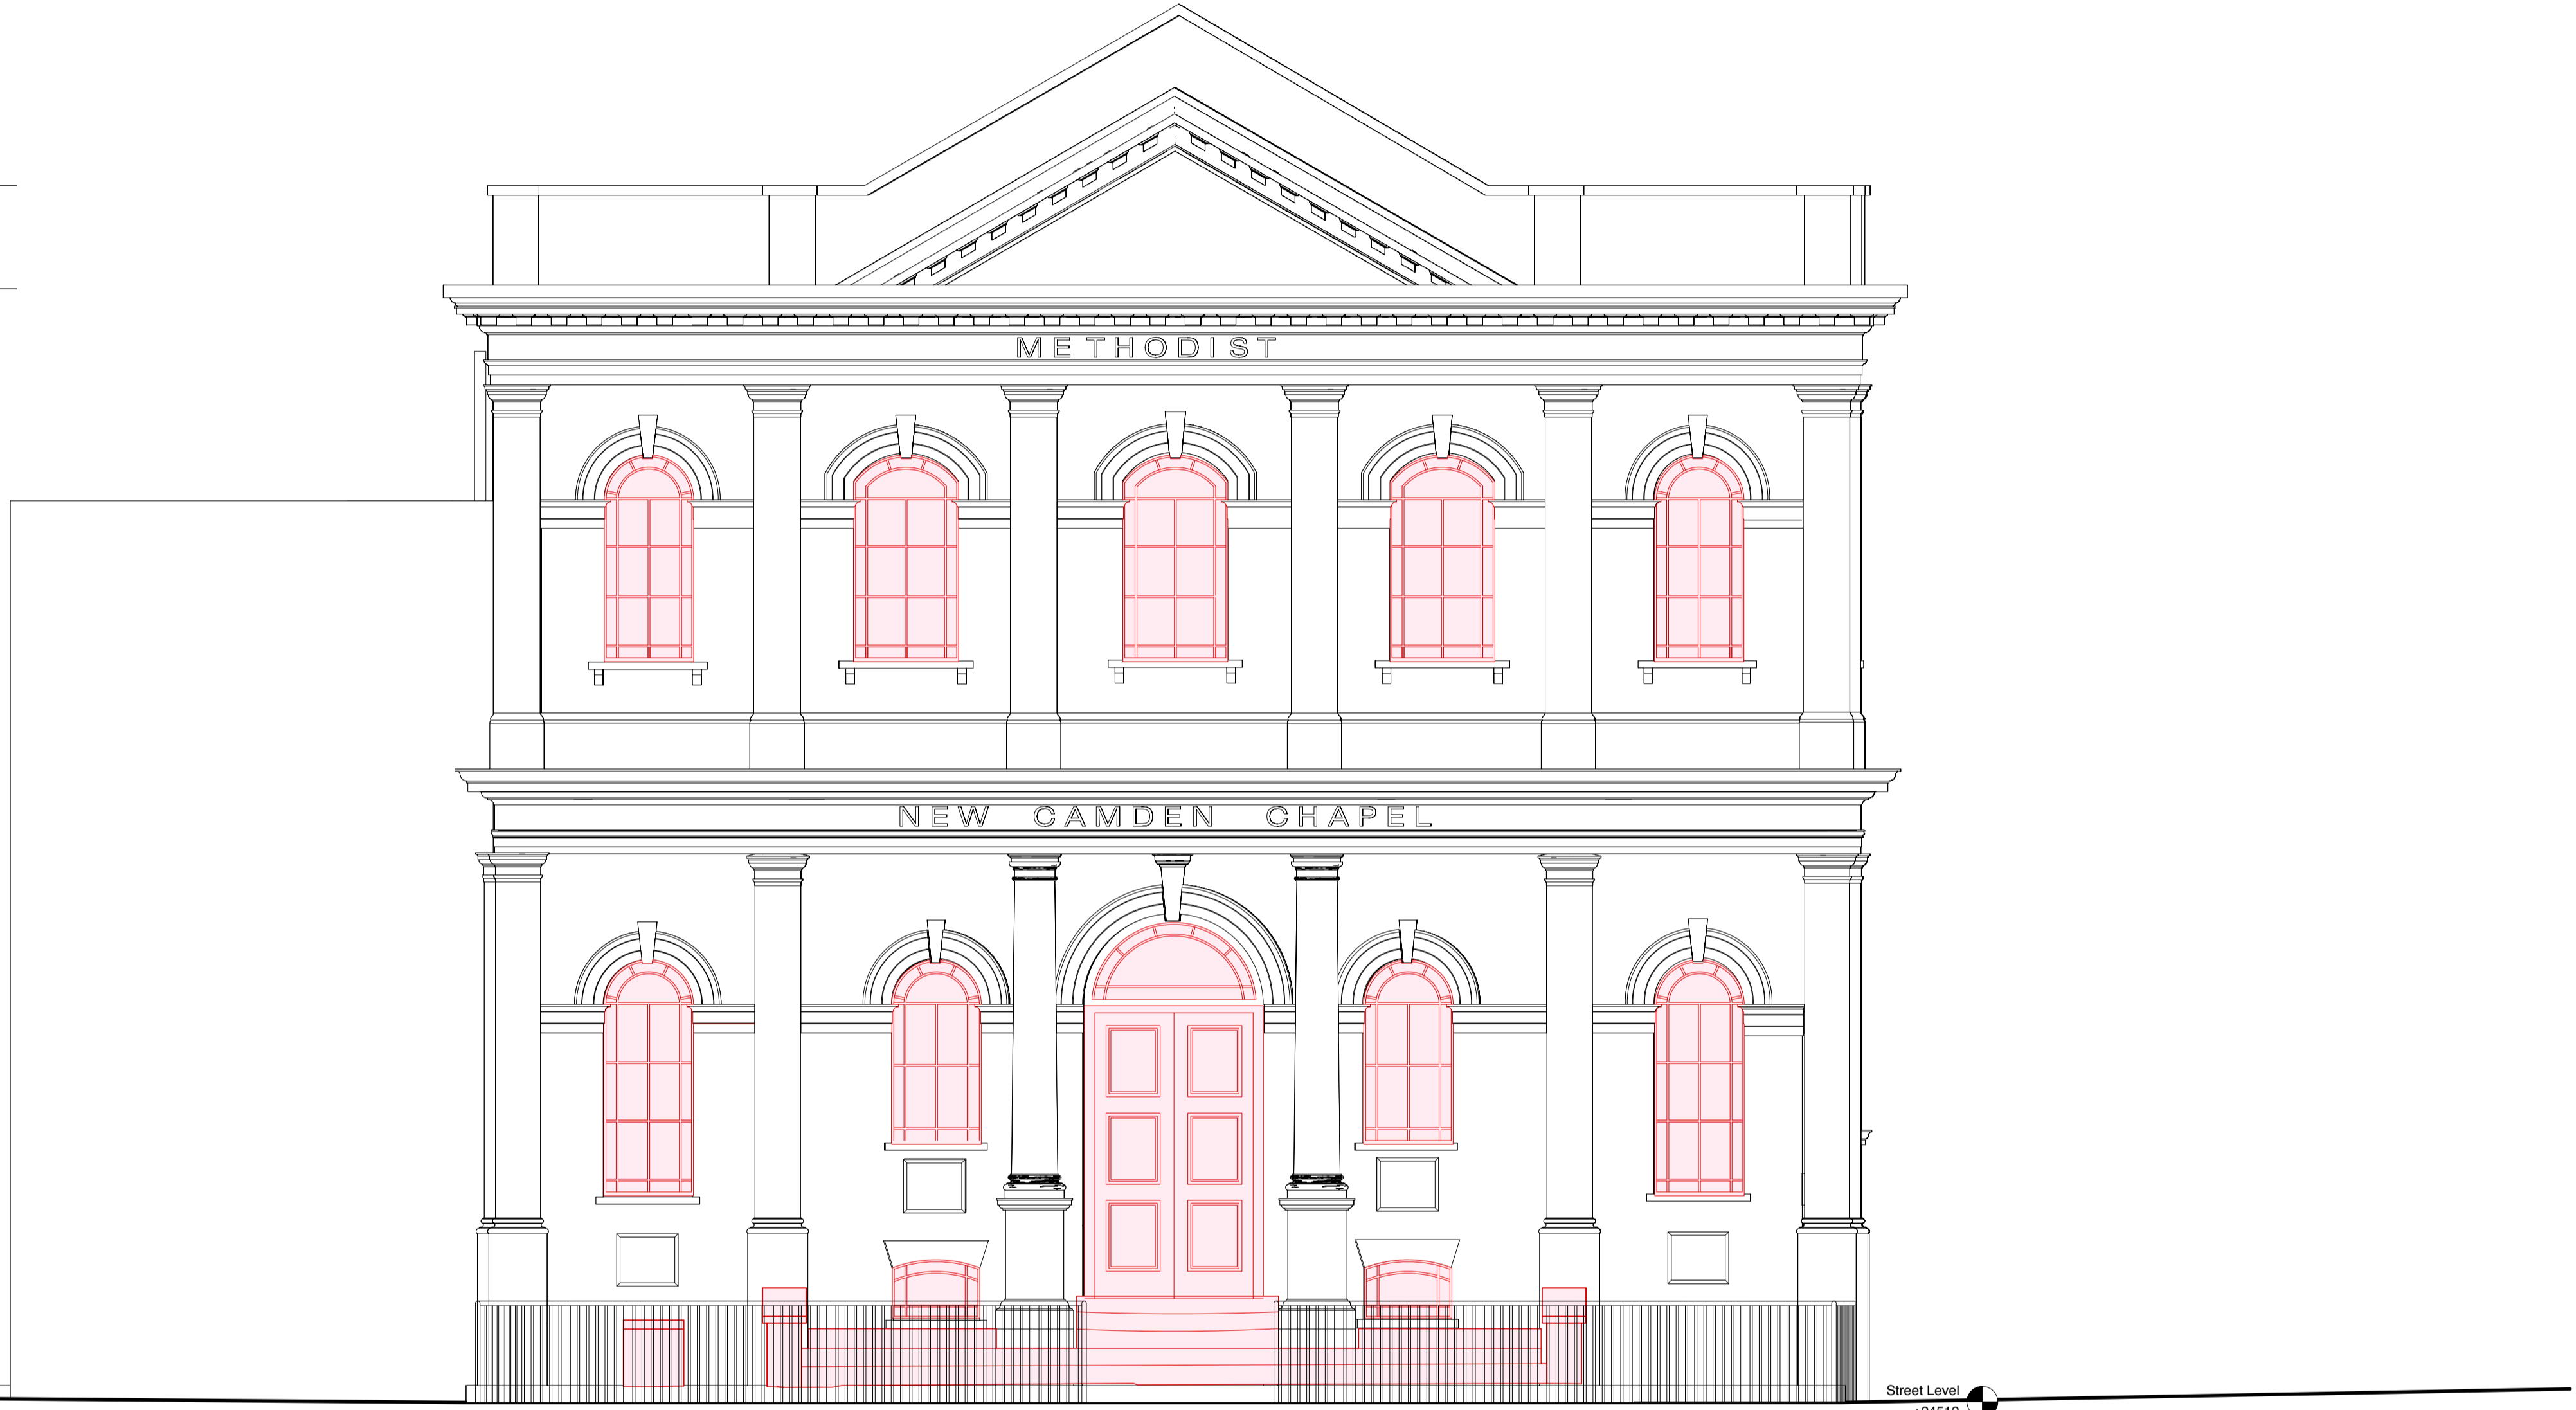

2 Proposed Front (North) Elevation
Scale: 1:50

P 1 26/08/2020 Planning Amendment
REV. DATE COMMENT

0 1 2m
1:50

NOTES
Do not scale from this drawing. All dimensions to be confirmed on site. Architect to be informed of any discrepancies before any action is taken. This drawing is copyright © Manalo & White Ltd and should not be copied or reproduced without Manalo & White Ltd consent.

Manalo & White
UNIT 301, METROPOLITAN WHARF BUILDING,
75 WAPPING WALL, LONDON E1W 3SS
T 020 7765 4945 E contact@manaloandwhite.co.uk

PROJECT
Wesley Camden Methodist Church
DRAWING
Demolition: North Elevation
SCALE
1:50 @A1
STATUS
Stage 4

JOB No. PREFIX VOLUME LEVEL TYPE ROLE
1127 MWA ZZ EL DR A
DRAWING No. REVISION
04 0810 P 1