


**Legend: Demolition / Soft Strip**


**Elements to be demolished**



Section

 

Elevation

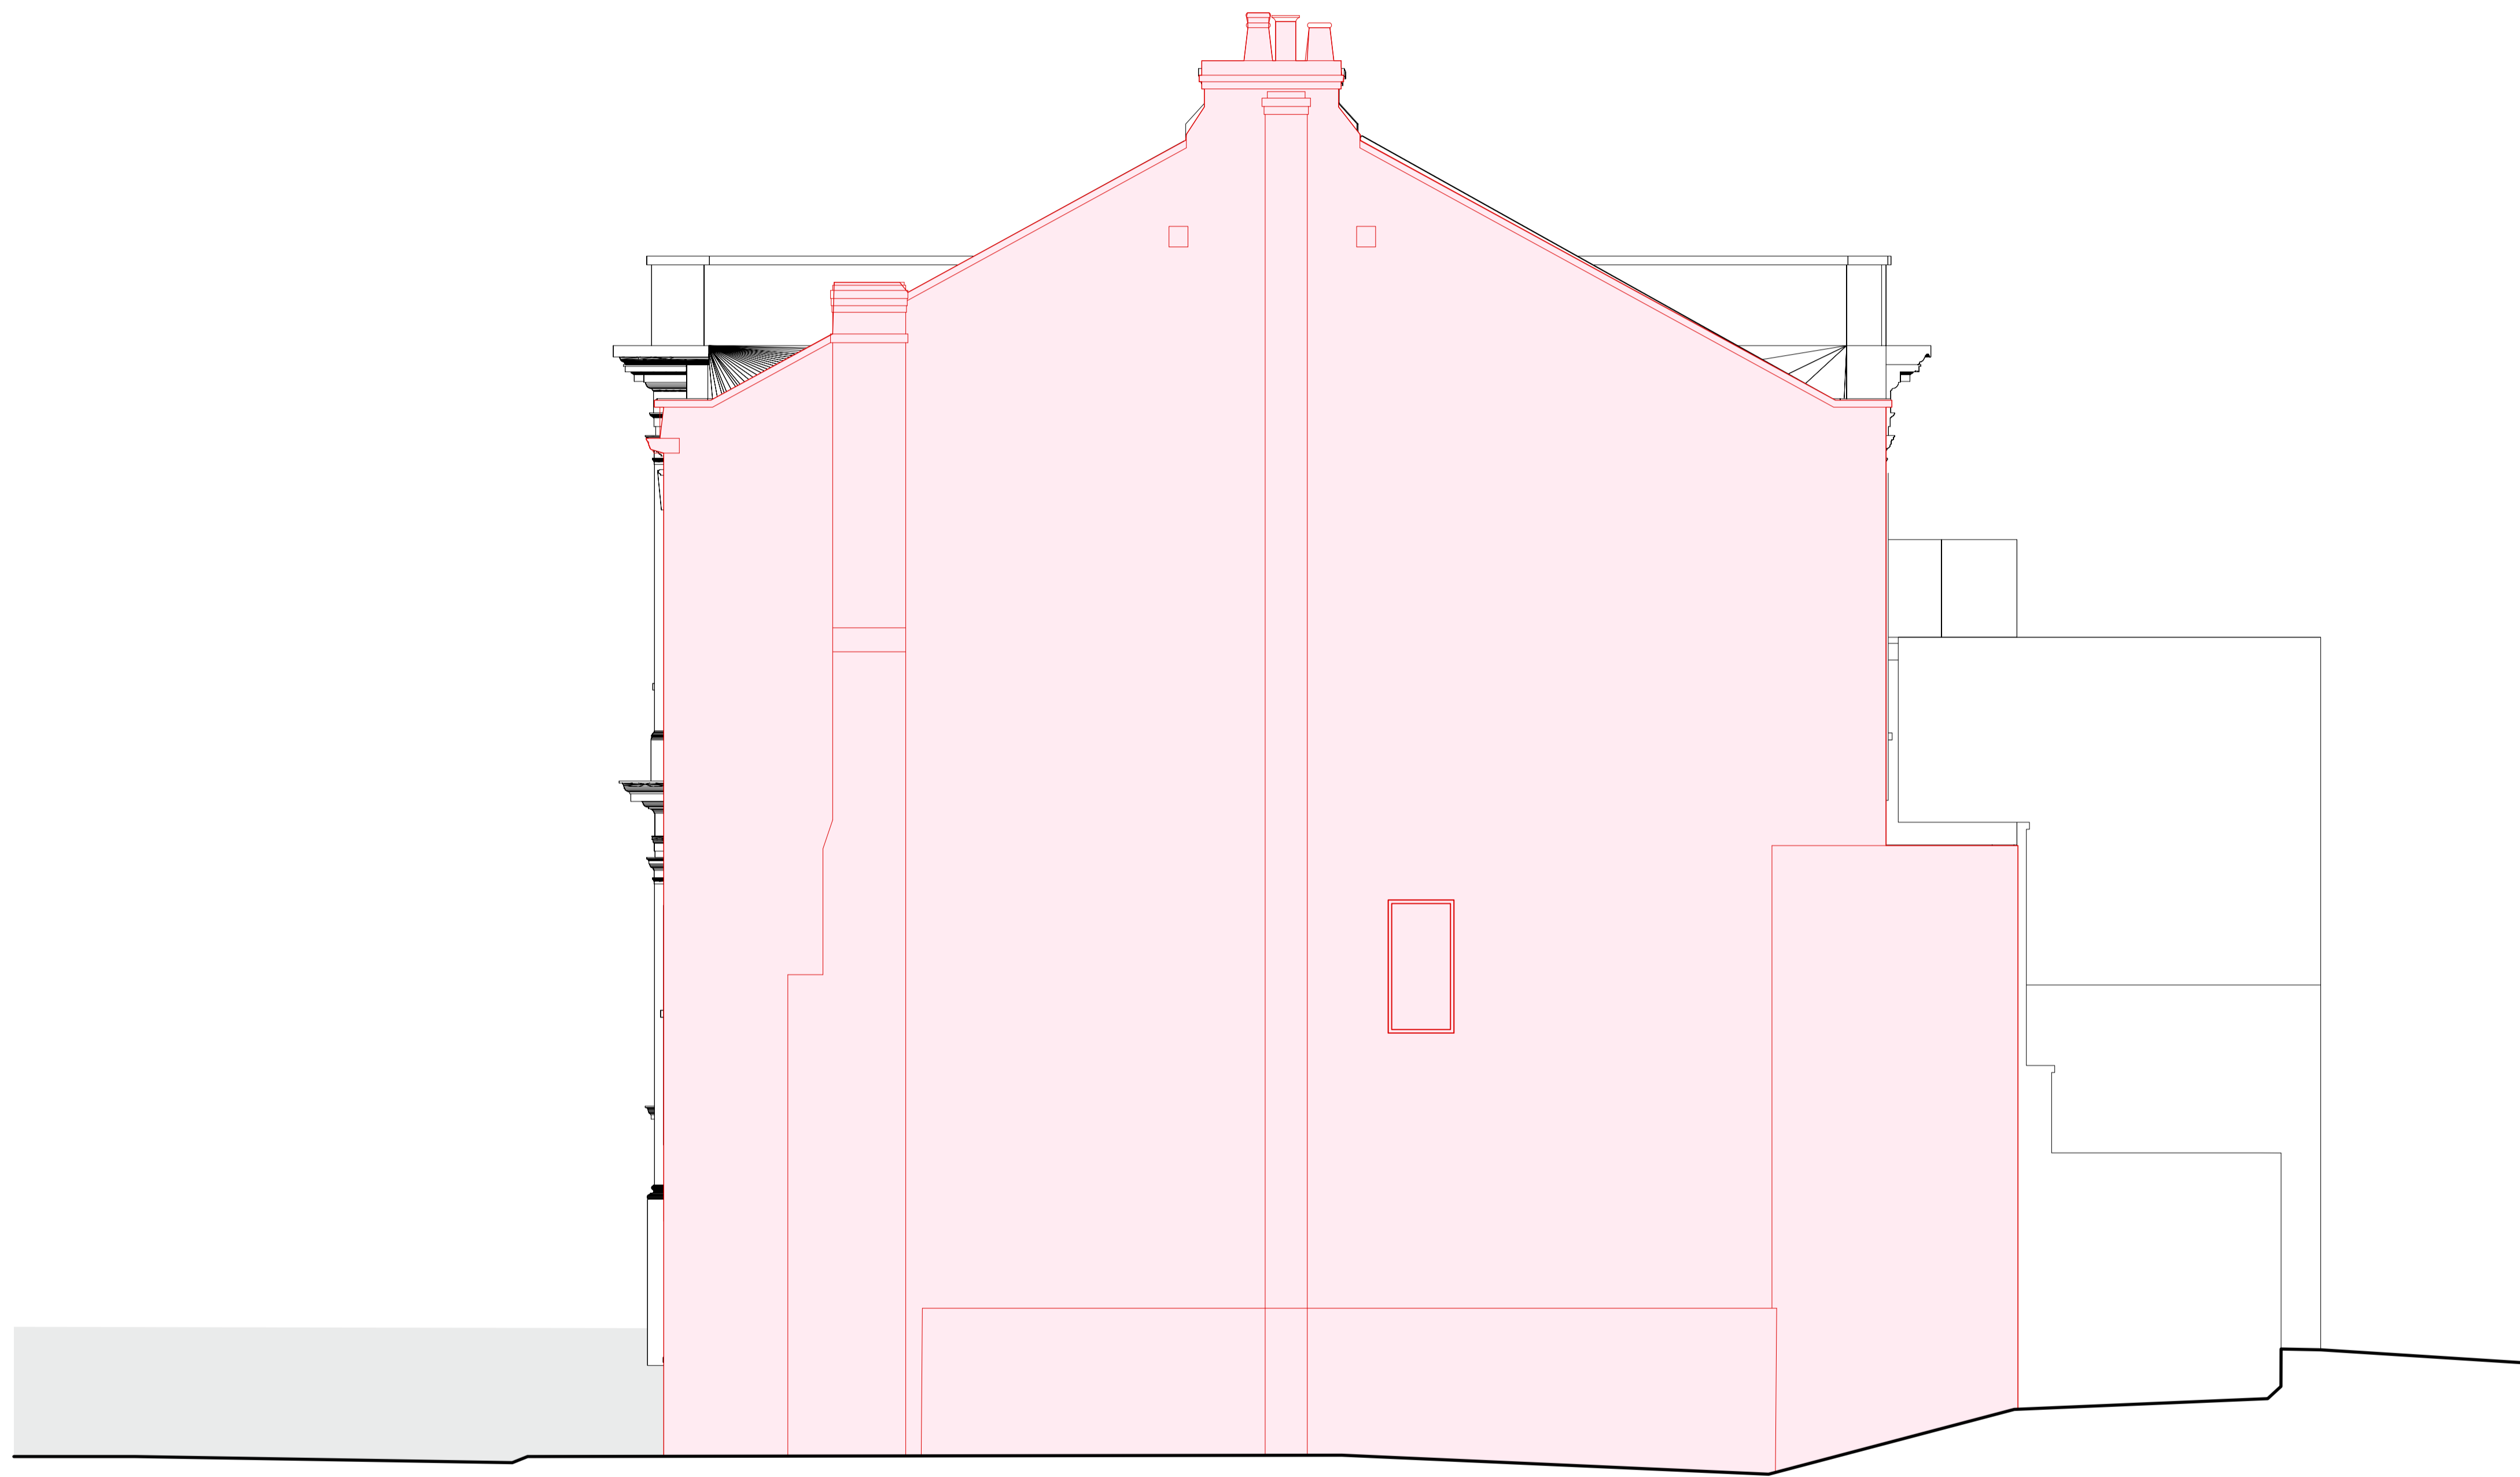

2 Proposed South Elevation  
Scale: 1:50

P 1 26/08/2020 Planning Amendment  
REV. DATE COMMENT



NOTES  
Do not scale from this drawing. All dimensions to be confirmed on site. Architect to be informed of any discrepancies before any action is taken. This drawing is copyright © Manalo & White Ltd and should not be copied or reproduced without Manalo & White Ltd consent.

**Manalo & White**

UNIT 301, METROPOLITAN WHARF BUILDING,  
75 WAPPING WALL, LONDON E1W 3SS  
T 020 7765 4945 E contact@manaloandwhite.co.uk

PROJECT  
**Wesley Camden Methodist Church**

DRAWING  
**Demolition: South Elevation**

SCALE  
**1:50 @A1**

STATUS  
**Stage 4**

JOB No. PREFIX VOLUME LEVEL TYPE ROLE

1127 MWA ZZ EL DR A

DRAWING No. REVISION

04 0812 P 1