



Legend: Demolition / Soft Strip

Elements to be demolished

 

Section

Elevation

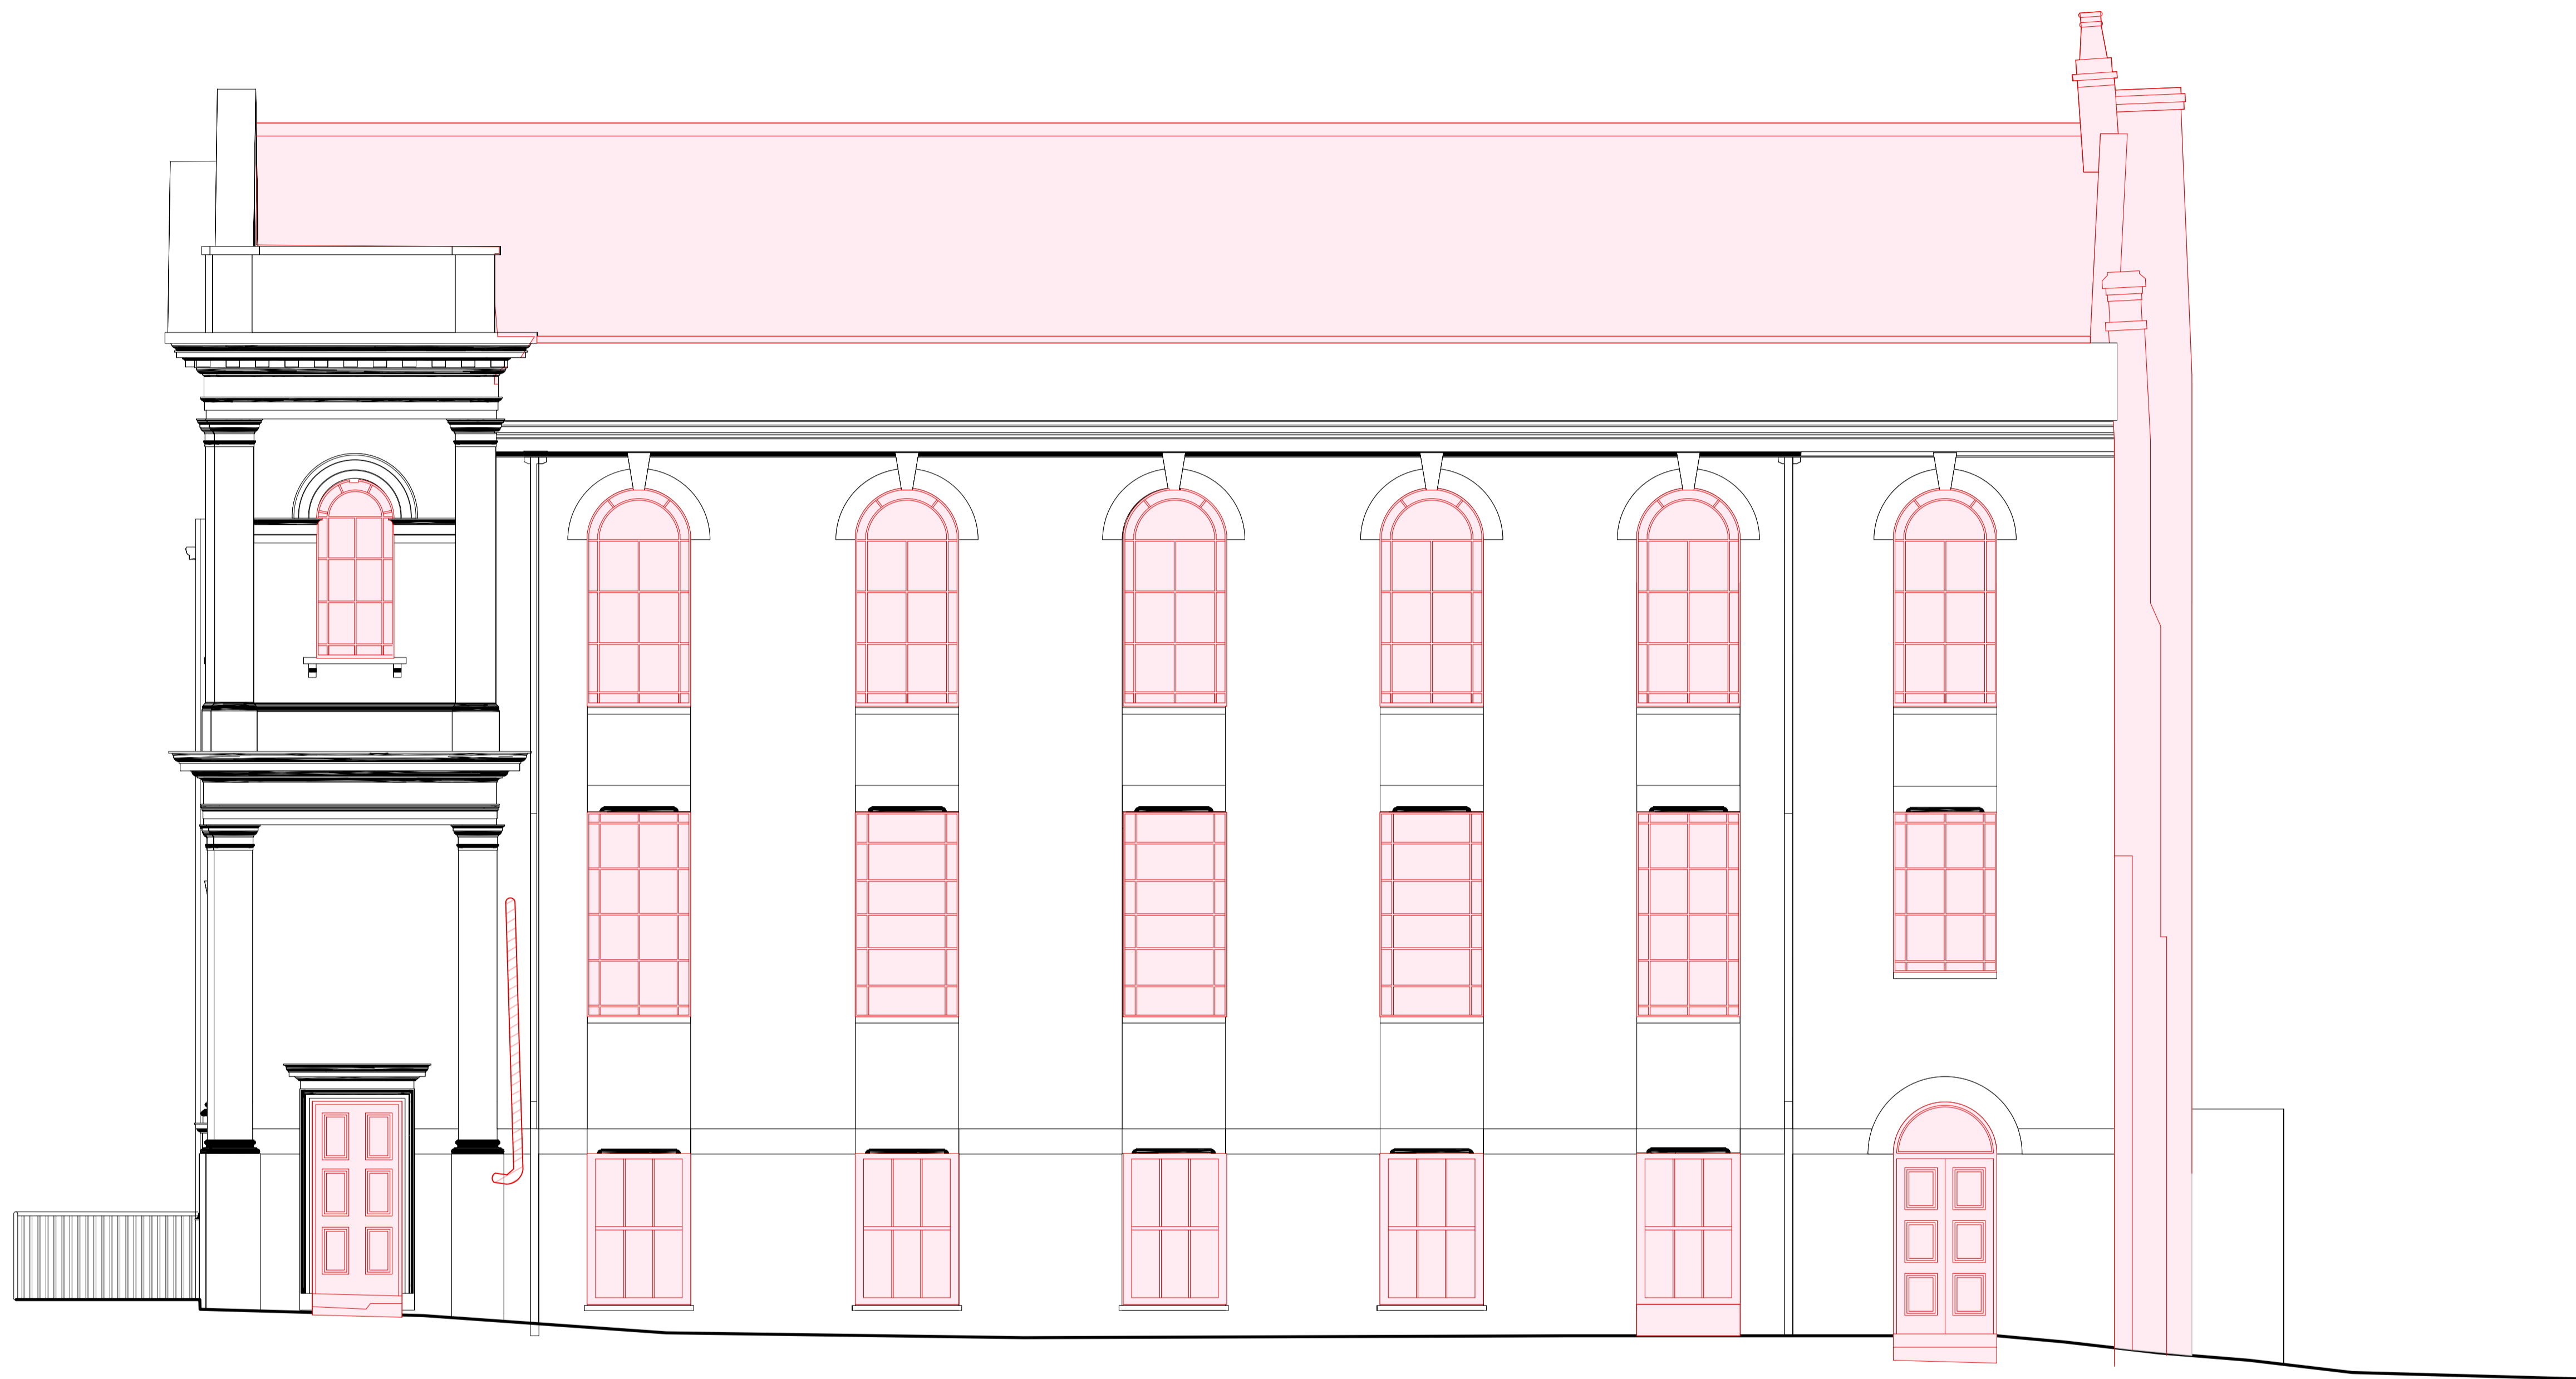

2 Proposed West Elevation
Scale: 1:50

P 1 26/08/2020 Planning Amendment
REV. DATE COMMENT



NOTES
Do not scale from this drawing. All dimensions to be confirmed on site. Architect to be informed of any discrepancies before any action is taken. This drawing is copyright © Manalo & White Ltd and should not be copied or reproduced without Manalo & White Ltd consent.

Manalo & White
UNIT 301, METROPOLITAN WHARF BUILDING,
75 WAPPING WALL, LONDON E1W 3SS
T 020 7765 4945 E contact@manaloandwhite.co.uk

PROJECT
Wesley Camden Methodist Church
DRAWING
Demolition: West Elevation
SCALE
1:50 @A1
STATUS
Stage 4

JOB No. PREFIX VOLUME LEVEL TYPE ROLE
1127 MWA ZZ EL DR A
DRAWING No. REVISION
04 0813 P 1