

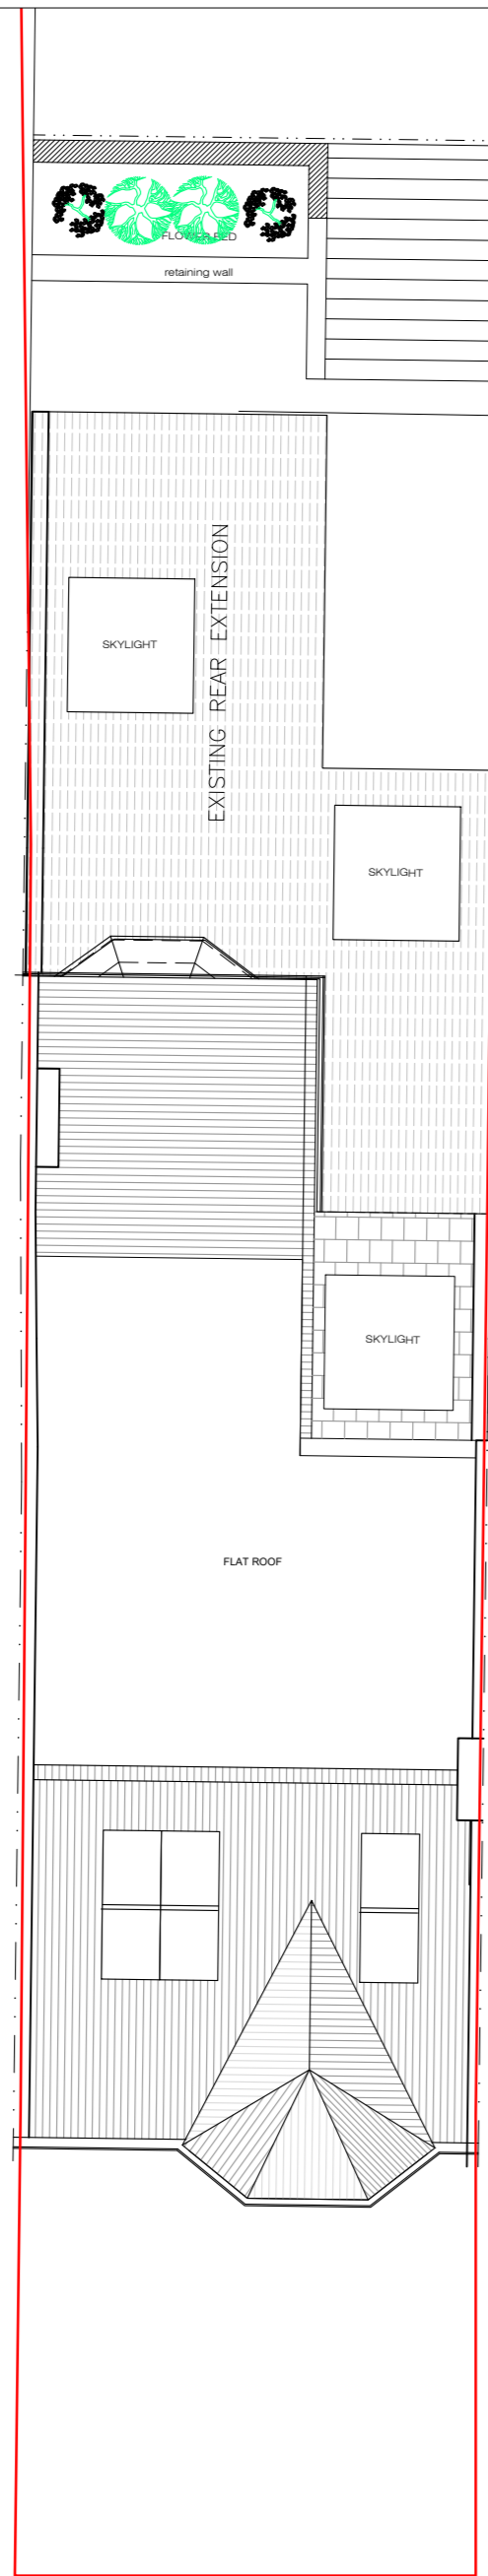




All dimensions are to be checked on site. Any discrepancy is to be reported to the Architect. This drawing is subject to copyright and cannot be used without the written permission by the Architect.

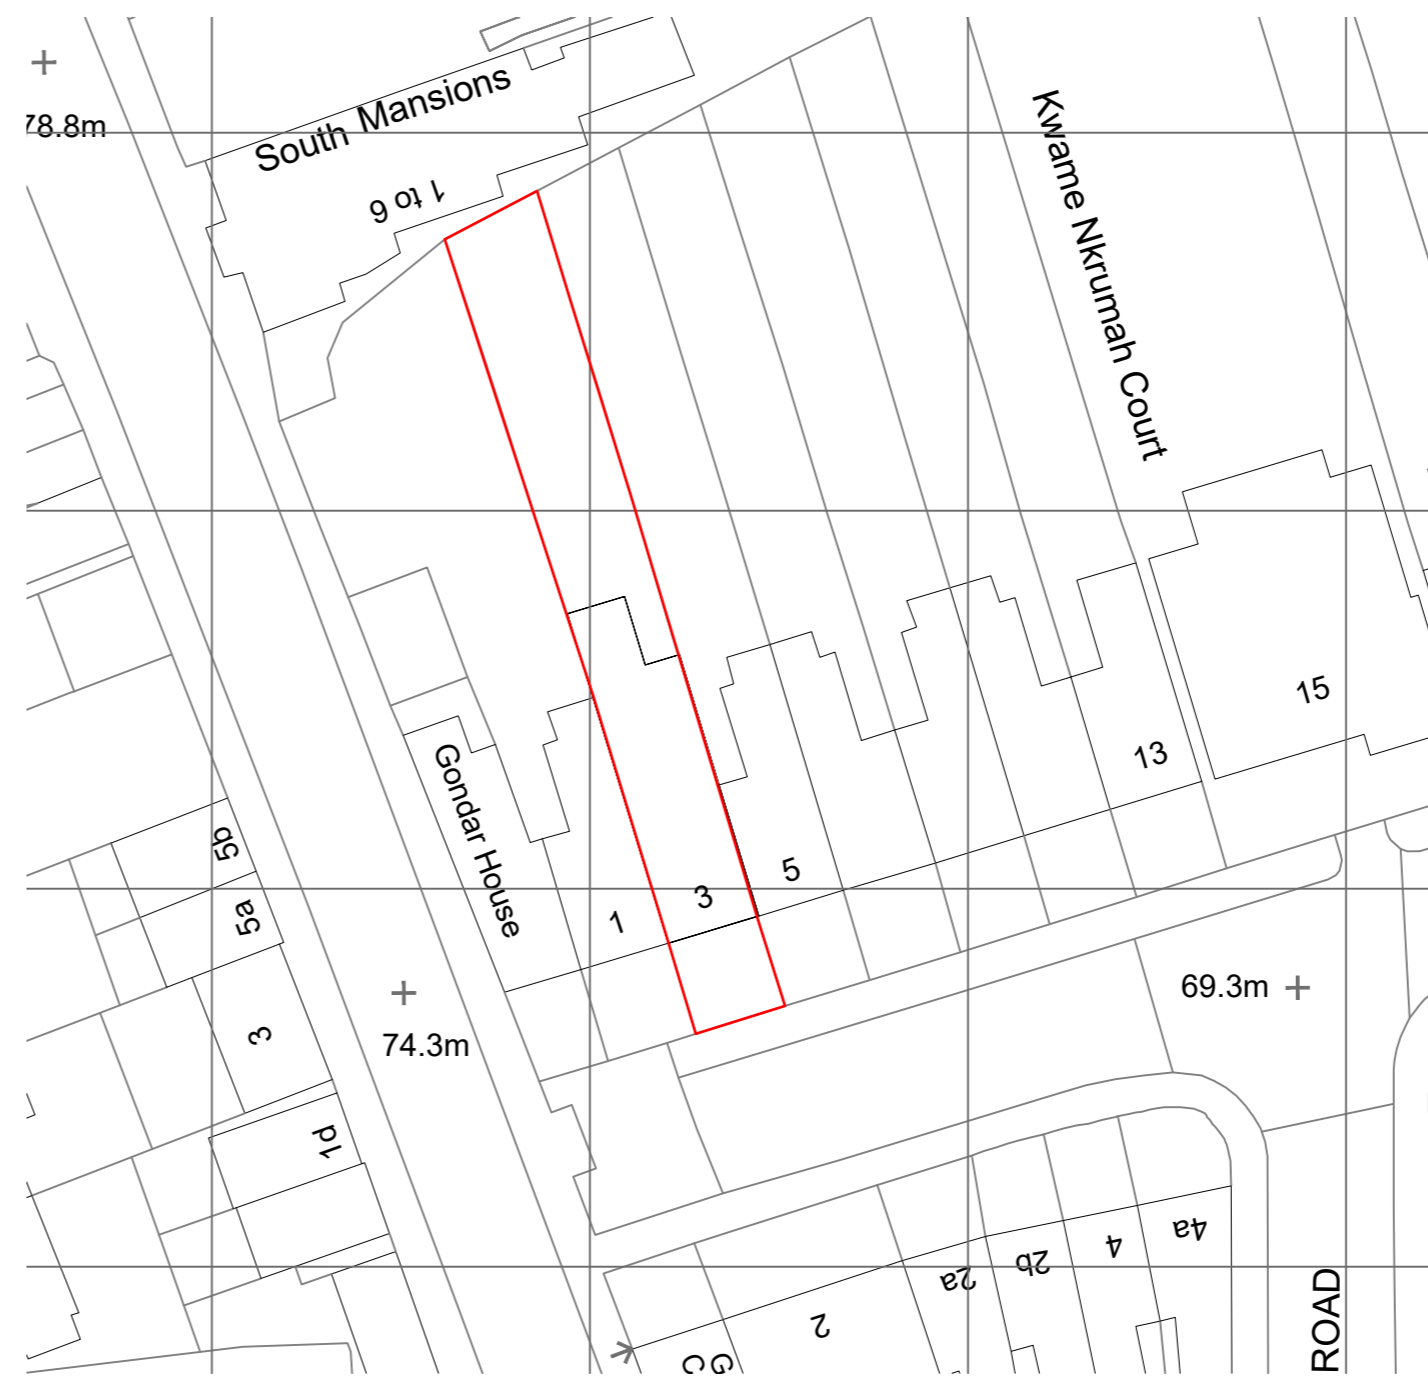


SITE PLAN
scale 1:100

 

BLOCK PLAN
scale 1:500

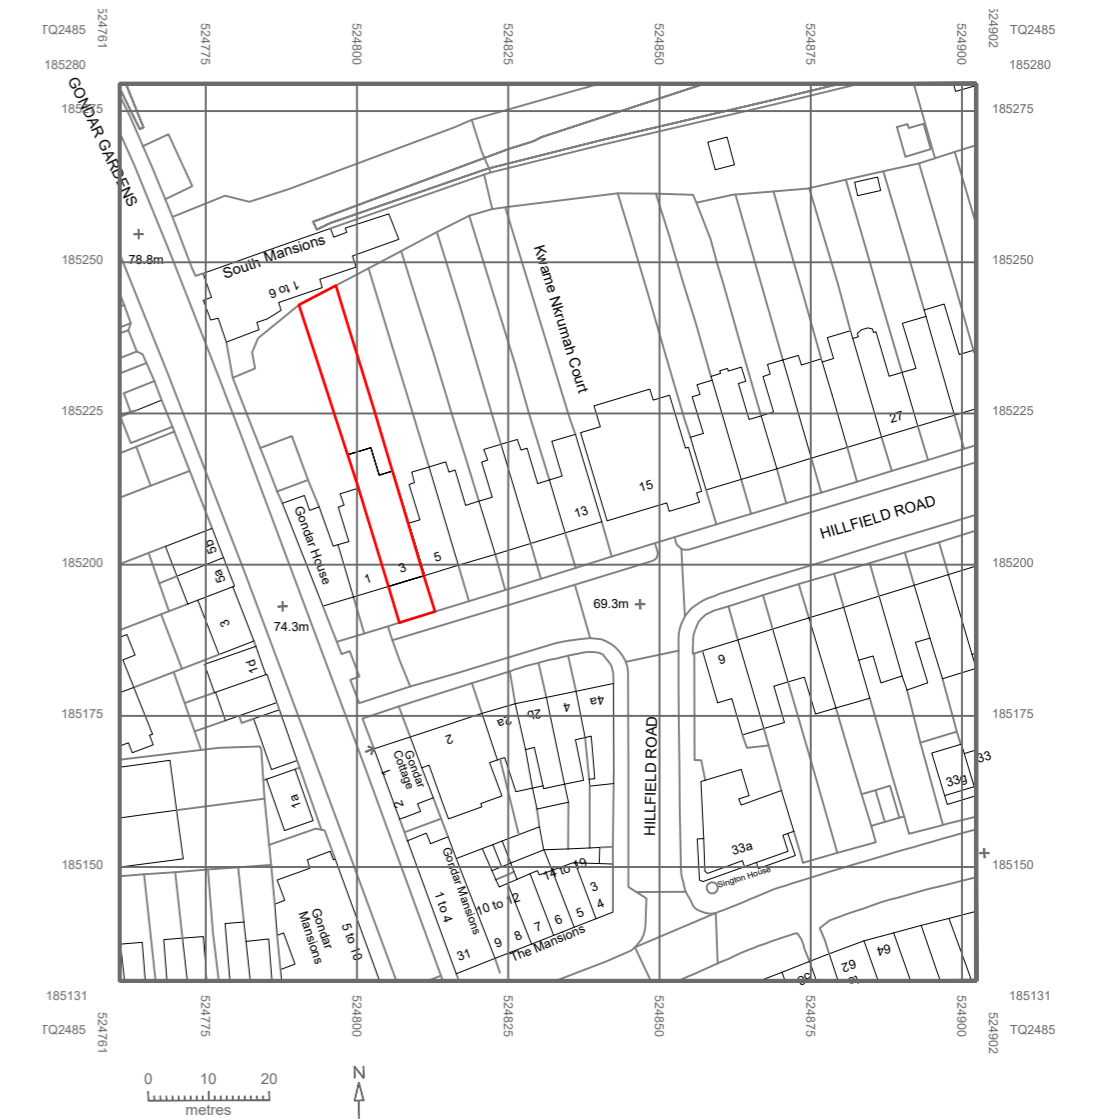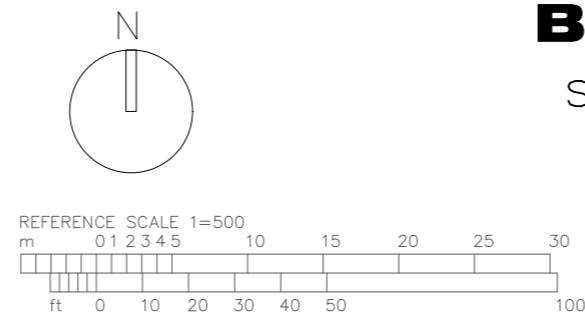

LOCATION PLAN
scale 1:1250

 

B 27 08 20 AMENDED SITE PLAN, LOCATION AND BLOCK PLAN.	
A 24 08 20 ISSUED PLANNING APPLICATION LAYOUT.	
Rev. Date:	Note:
Title: Site Plan, Block Plan and Location Plan (Proposed)	
Number:	PD-002

ELEVATIONS

55-57 Maygrove Road, West Hampstead, London NW6 2EE
Phone: +44(0)207 624 6100 Fax: +44(0)207 624 5551 ; info@elevationsltd.co.uk

Project Address: 3 Hillfield Road

Client: Alexander Sebba

Scale: 1:100; 1:500; 1:1250@A2

Date: August 28, 2020