



EXISTING CROSS SECTION B-B
SCALE 1:100

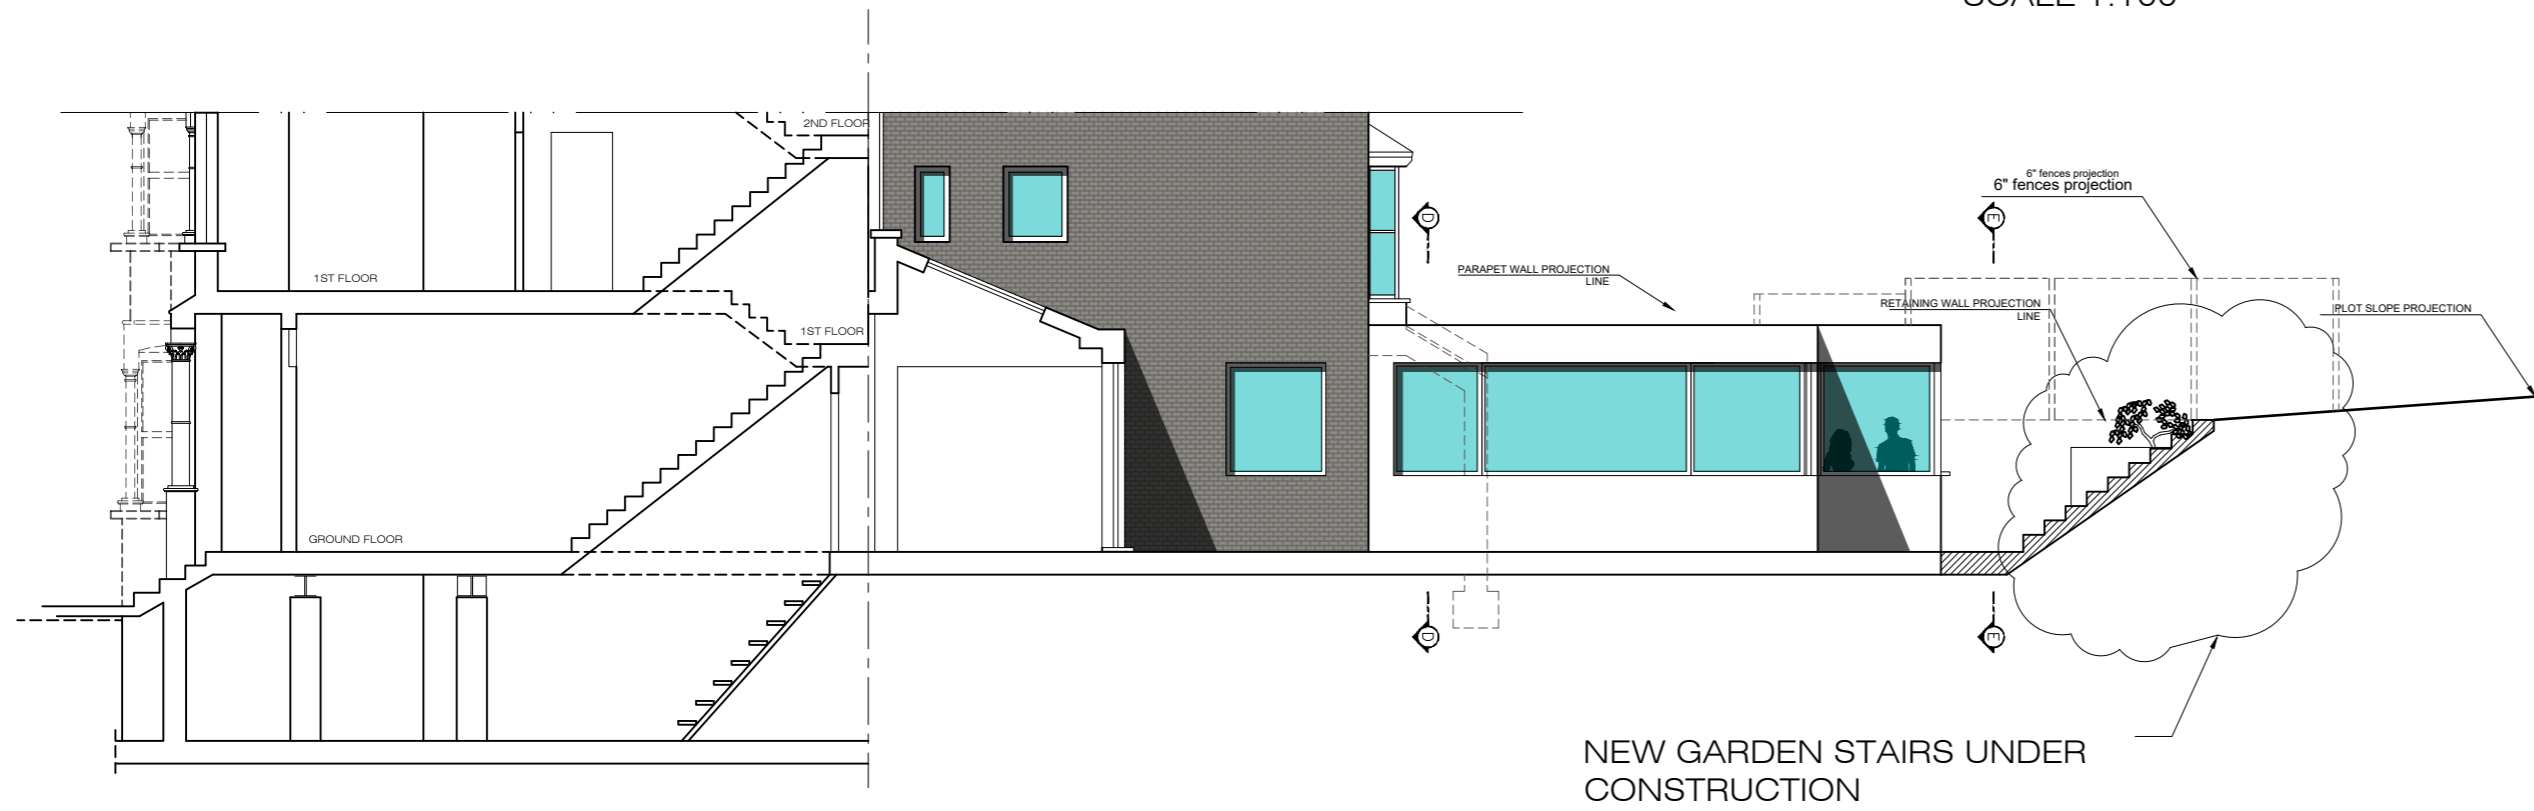


NEW GARDEN STAIRS UNDER CONSTRUCTION

All dimensions are to be checked on site. Any discrepancy is to be reported to the Architect. This drawing is subject to copyright and cannot be used without the written permission by the Architect.


EXISTING GROUND FLOOR
SCALE 1:100

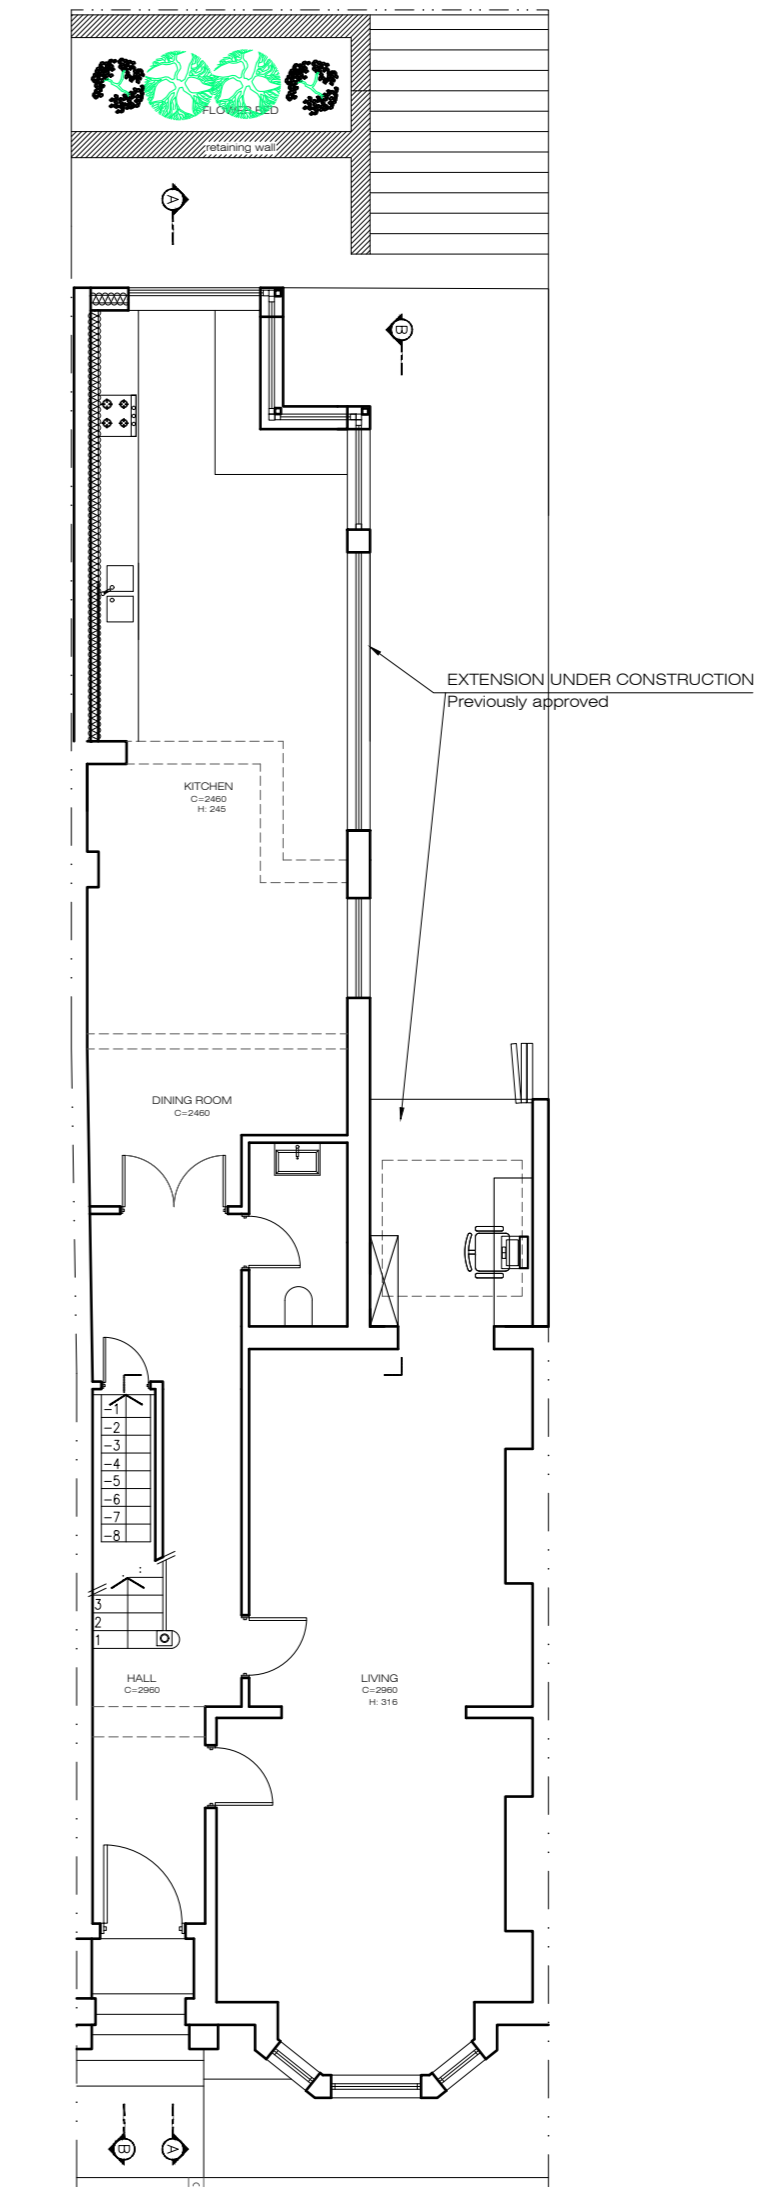

EXISTING 1ST FLOOR
SCALE 1:100

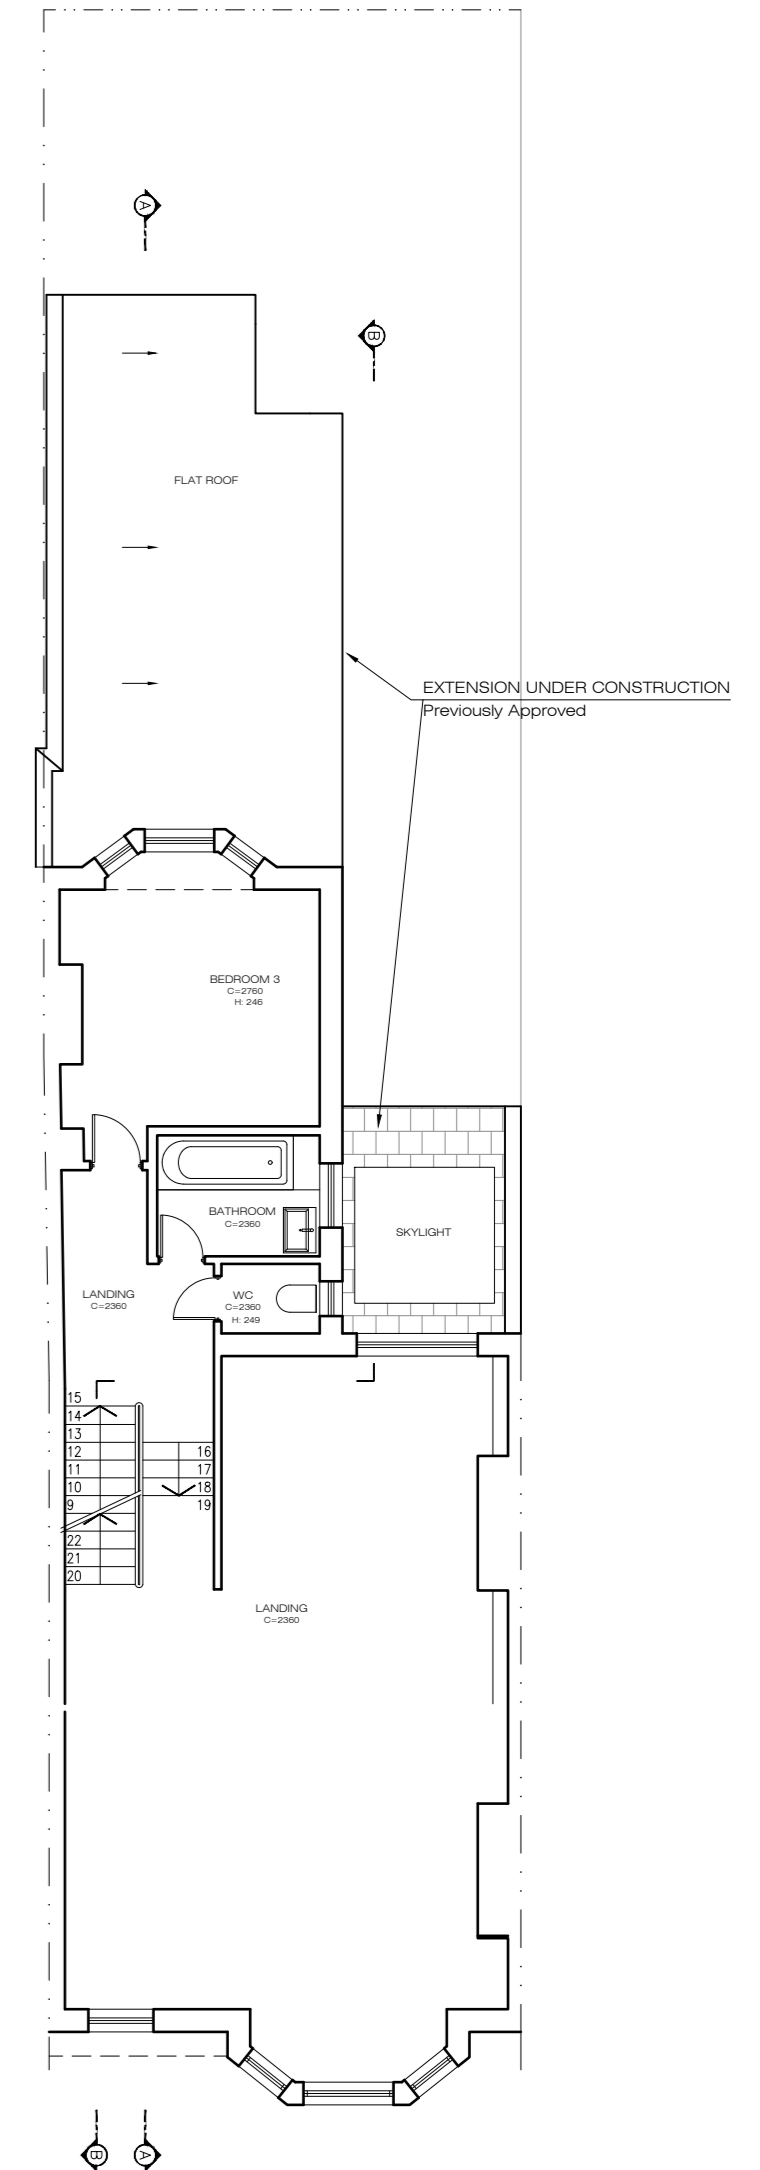


EXISTING ROOF LAYOUT
SCALE 1:100

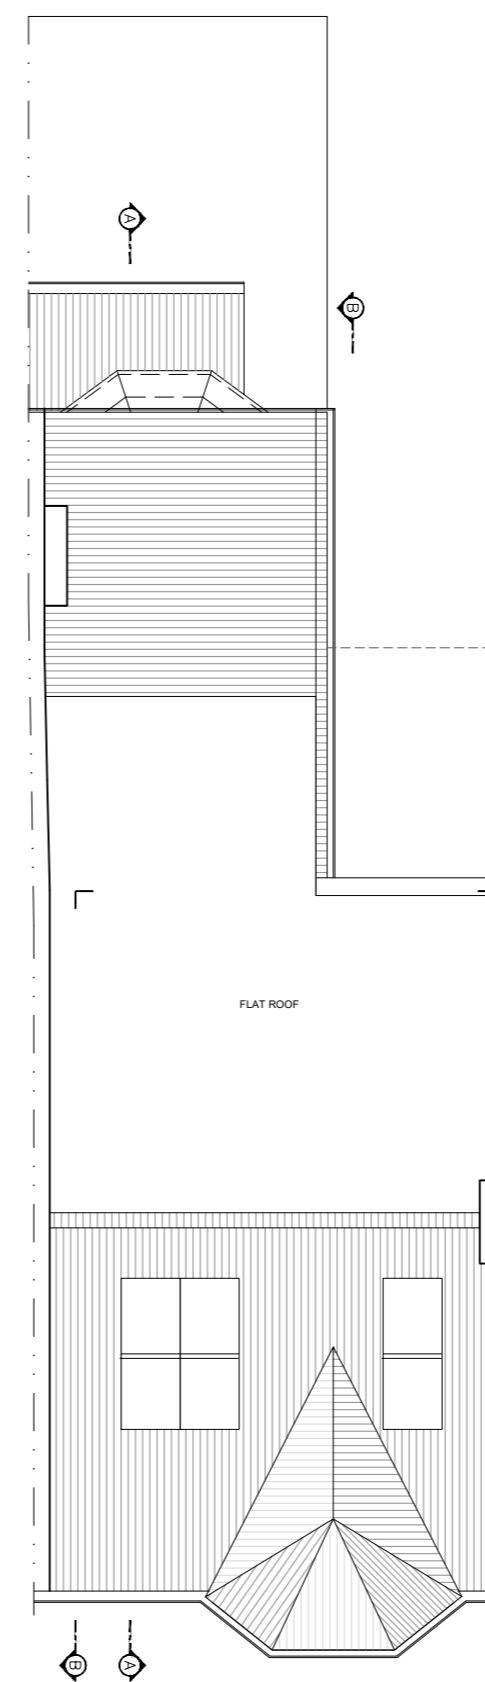

REAR ELEVATION UNDER CONSTRUCTION
SCALE 1:100



EXISTING FRONT ELEVATION
SCALE 1:100

 

ELEVATIONS

55-57 Maygrove Road, West Hampstead, London NW6 2EE
Phone: +44(0)207 624 6100 Fax: +44(0)207 624 5551 ; info@elevationsltd.co.uk

Project Address: 3 Hillfield Road

Scale: 1:100@A2

Client: Alexander Sebba

Date: August 28, 2020

B	24 08 20	DRAWING NUMBER AMENDED
A	01 07 20	PLANNING ISSUE
Rev.	Date:	Note:
Title: Ground Floor Plan (Existing)		
Number: PD-003		B