



PROPOSED CROSS SECTION B-B  
SCALE 1:100

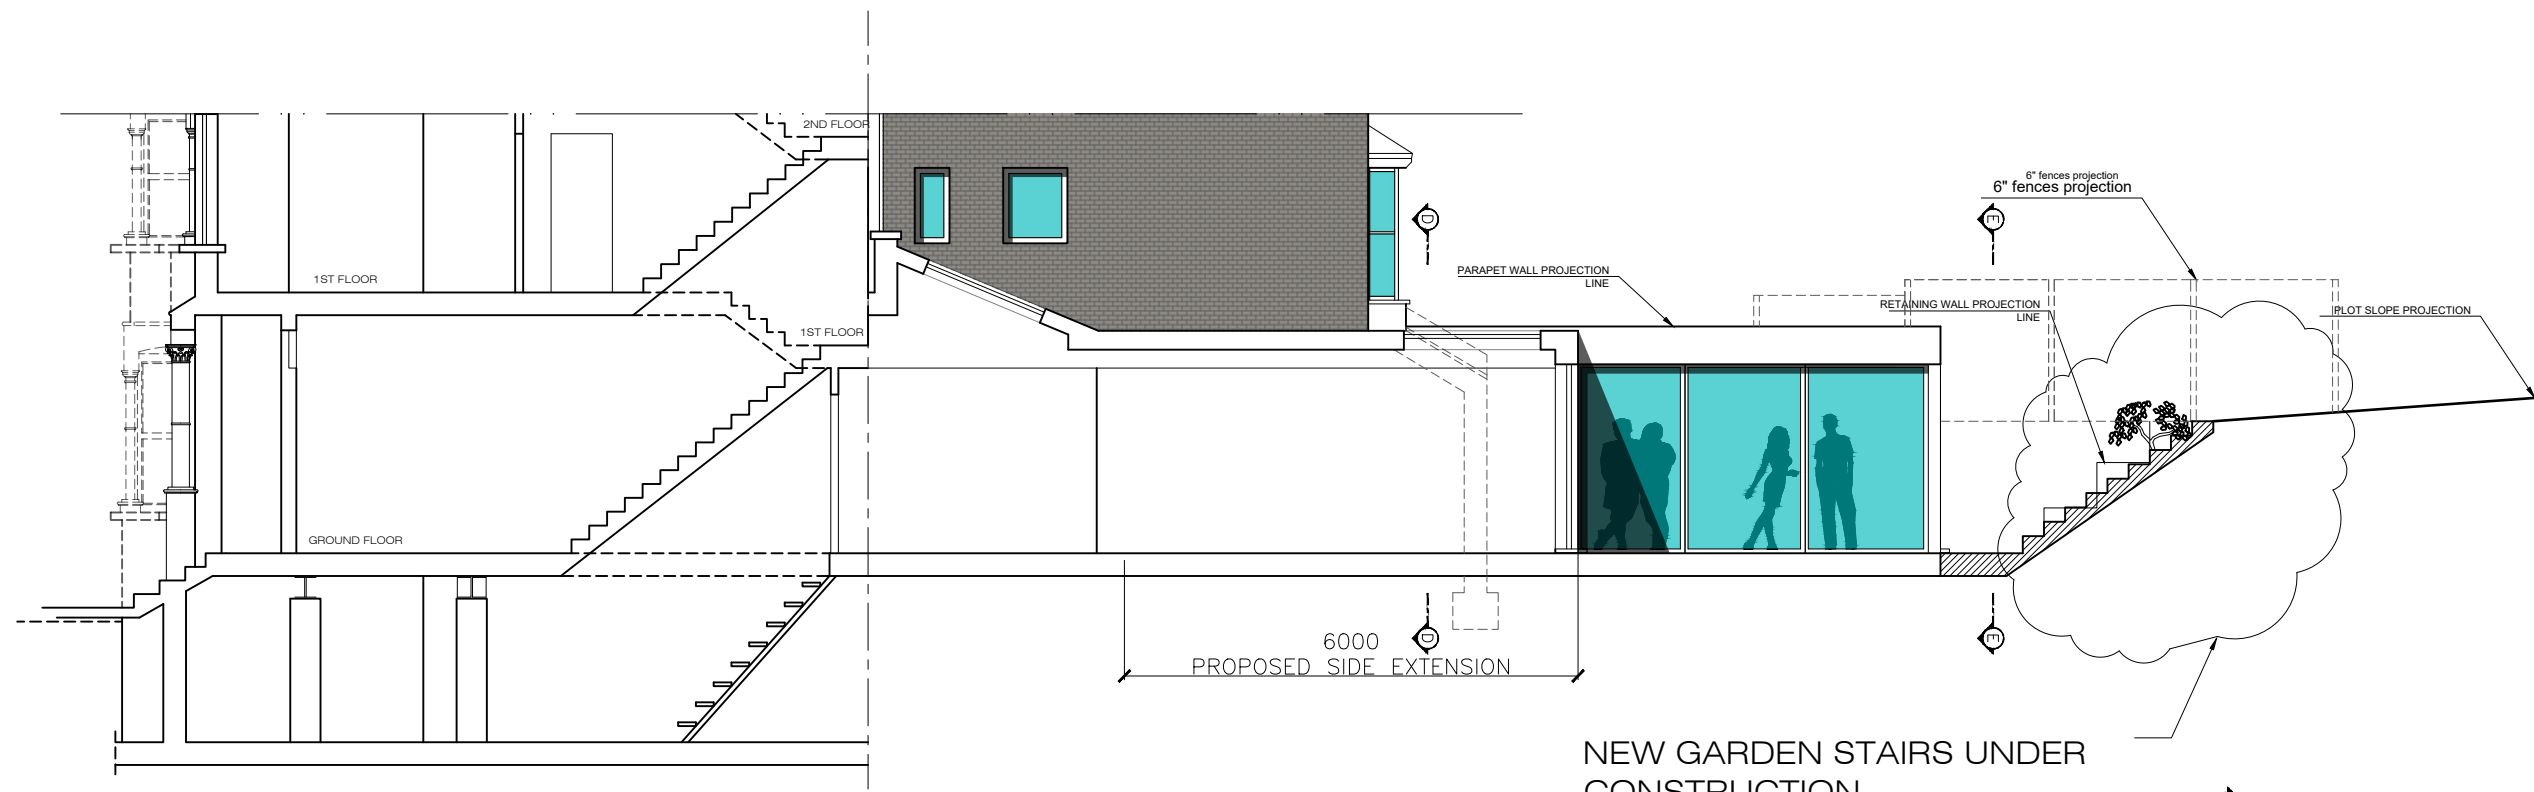


NEW GARDEN STAIRS UNDER CONSTRUCTION

All dimensions are to be checked on site. Any discrepancy is to be reported to the Architect. This drawing is subject to copyright and cannot be used without the written permission by the Architect.

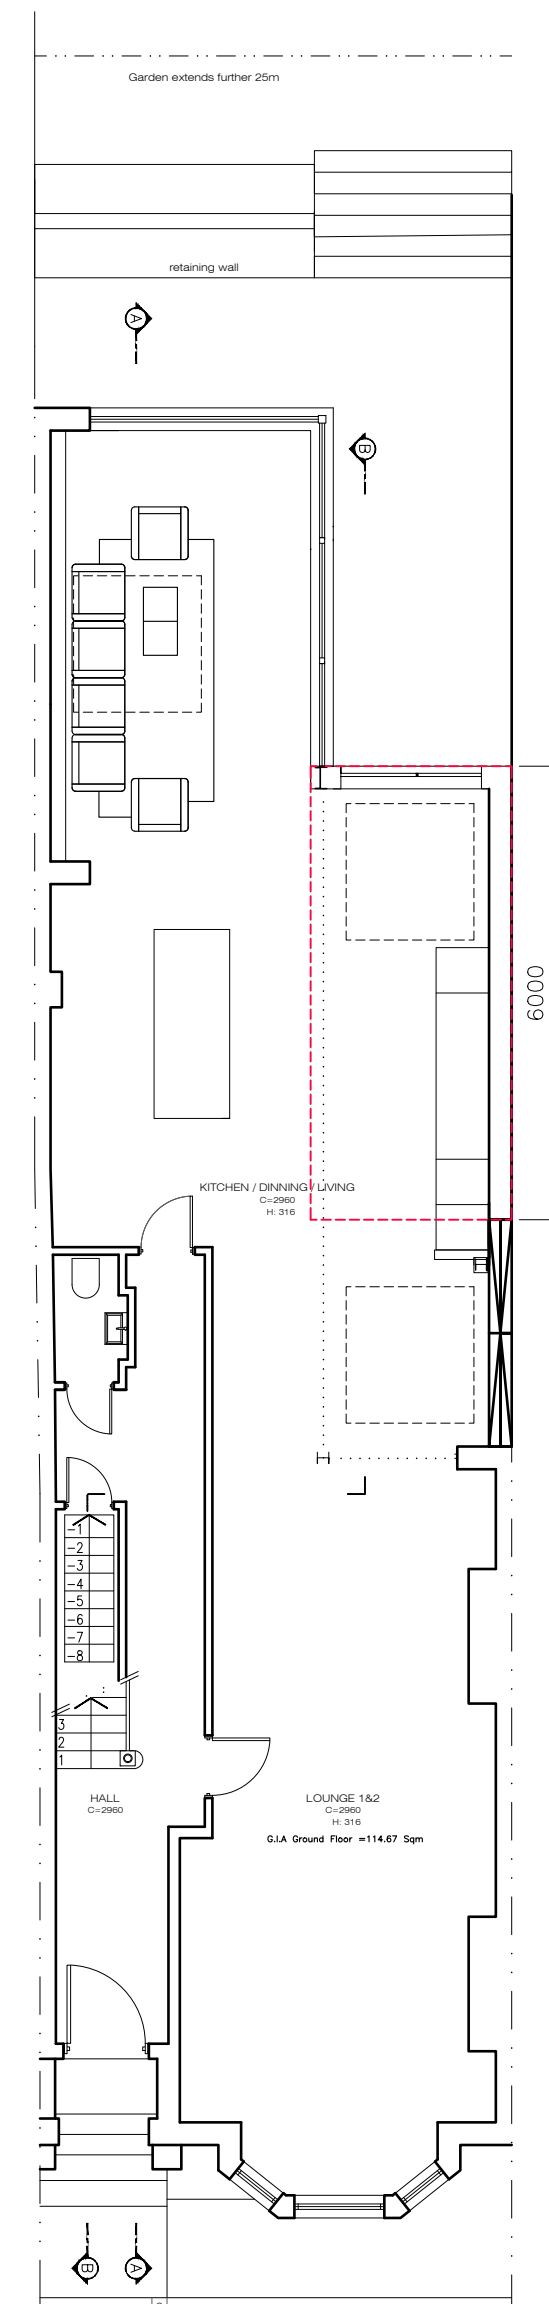

GROUND FLOOR LAYOUT ALTERED  
SCALE 1:100

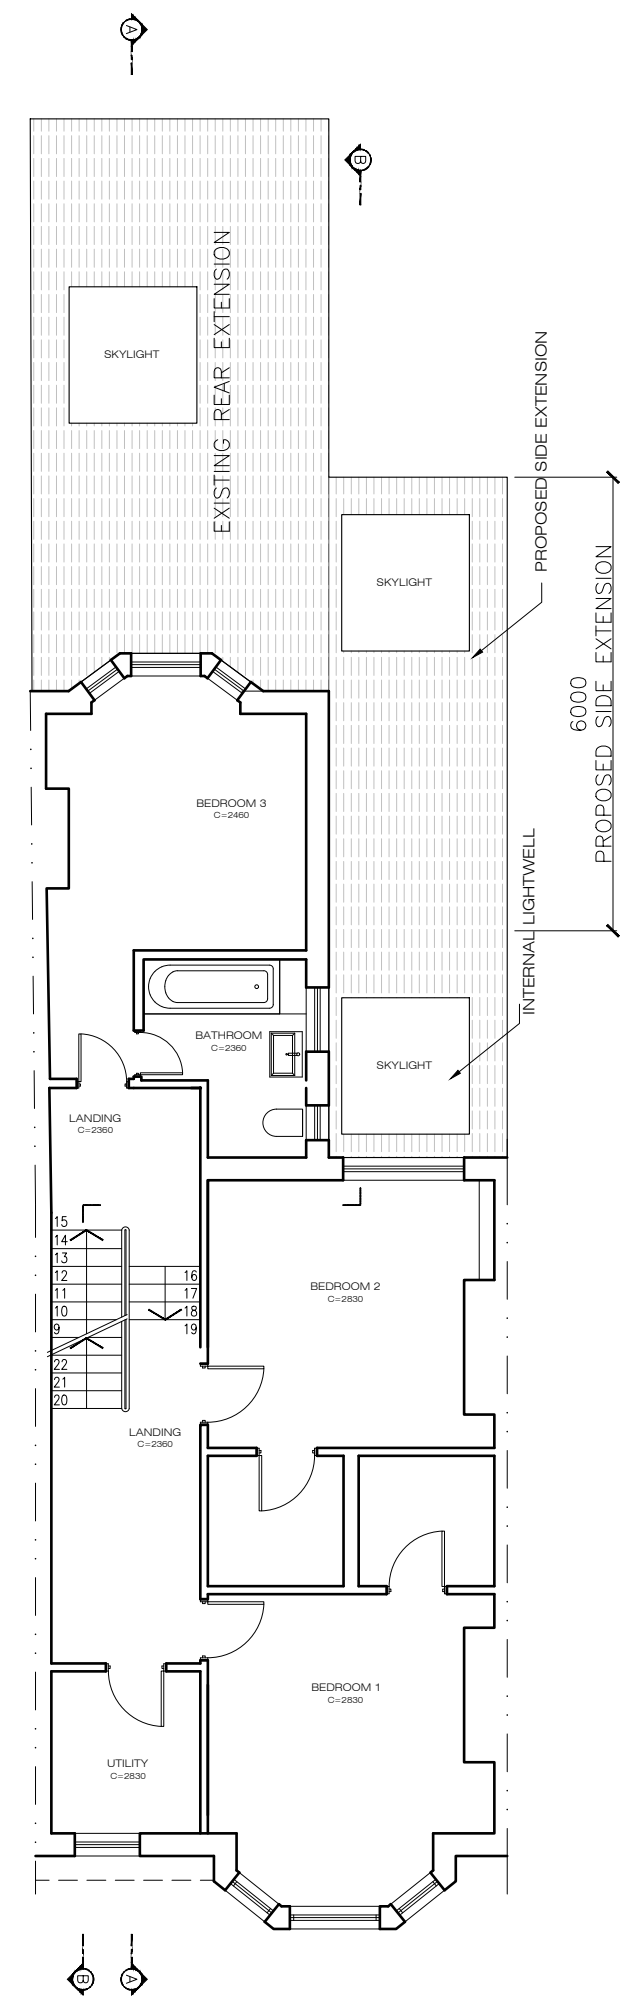


FIRST FLOOR LAYOUT ALTERED  
SCALE 1:100





REAR ELEVATION ALTERED  
SCALE 1:100



PROPOSED FRONT ELEVATION NOT ALTERED  
SCALE 1:100

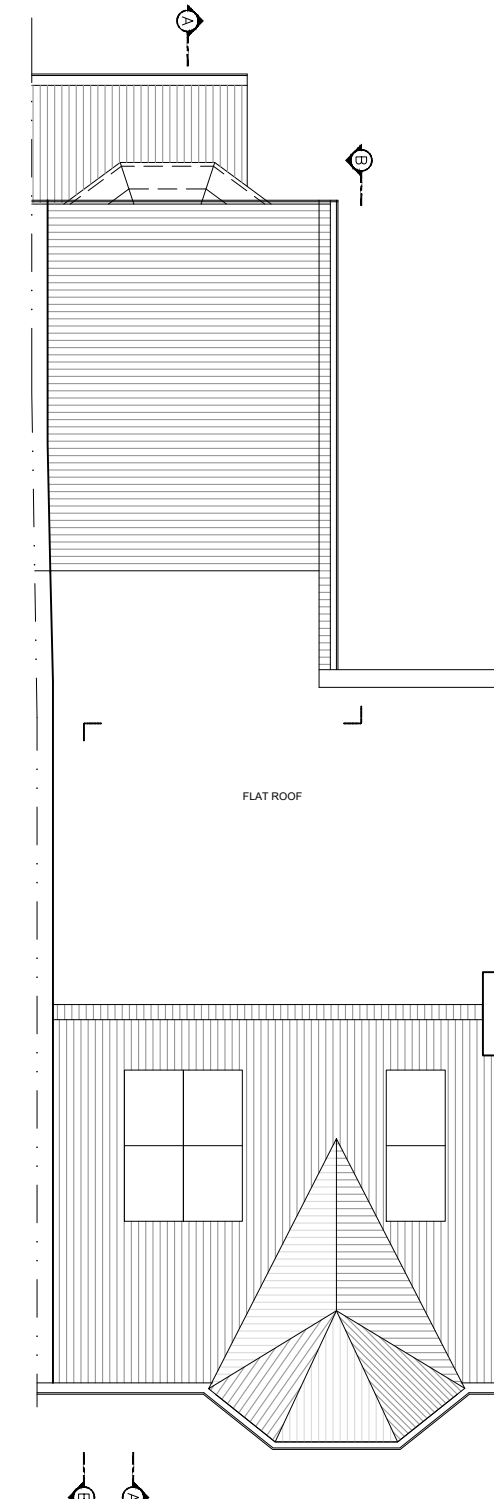

ROOF LAYOUT NOT ALTERED  
SCALE 1:100

 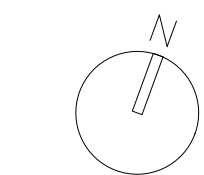

ELEVATIONS

55-57 Maygrove Road, West Hampstead, London NW6 2EE  
Phone: +44(0)207 624 6100 Fax: +44(0)207 624 5551 ; info@elevationsltd.co.uk

Project Address: 3 Hillfield Road

Client: Alexander Sebba

Scale: 1:100@A2

Date: August 28, 2020

|   |        |
|---|--------|
| B 24 08 20 AMENDED GROUND&ROOF PLAN AND SECTION           |        |
| A 01 07 20 PLANNING ISSUE / ISSUED DRAWING NUMBER CHANGED |        |
| Rev. Date:  | Note:  |
| Title: Ground Floor Plan<br>Proposed (6 m extension)      |        |
| Number:   | PD-004 |