



All dimensions are to be checked on site.  
Any discrepancy is to be reported to the Architect.  
This drawing is subject to copyright and cannot be used without the written permission by the Architect.


Proposed West Elevation

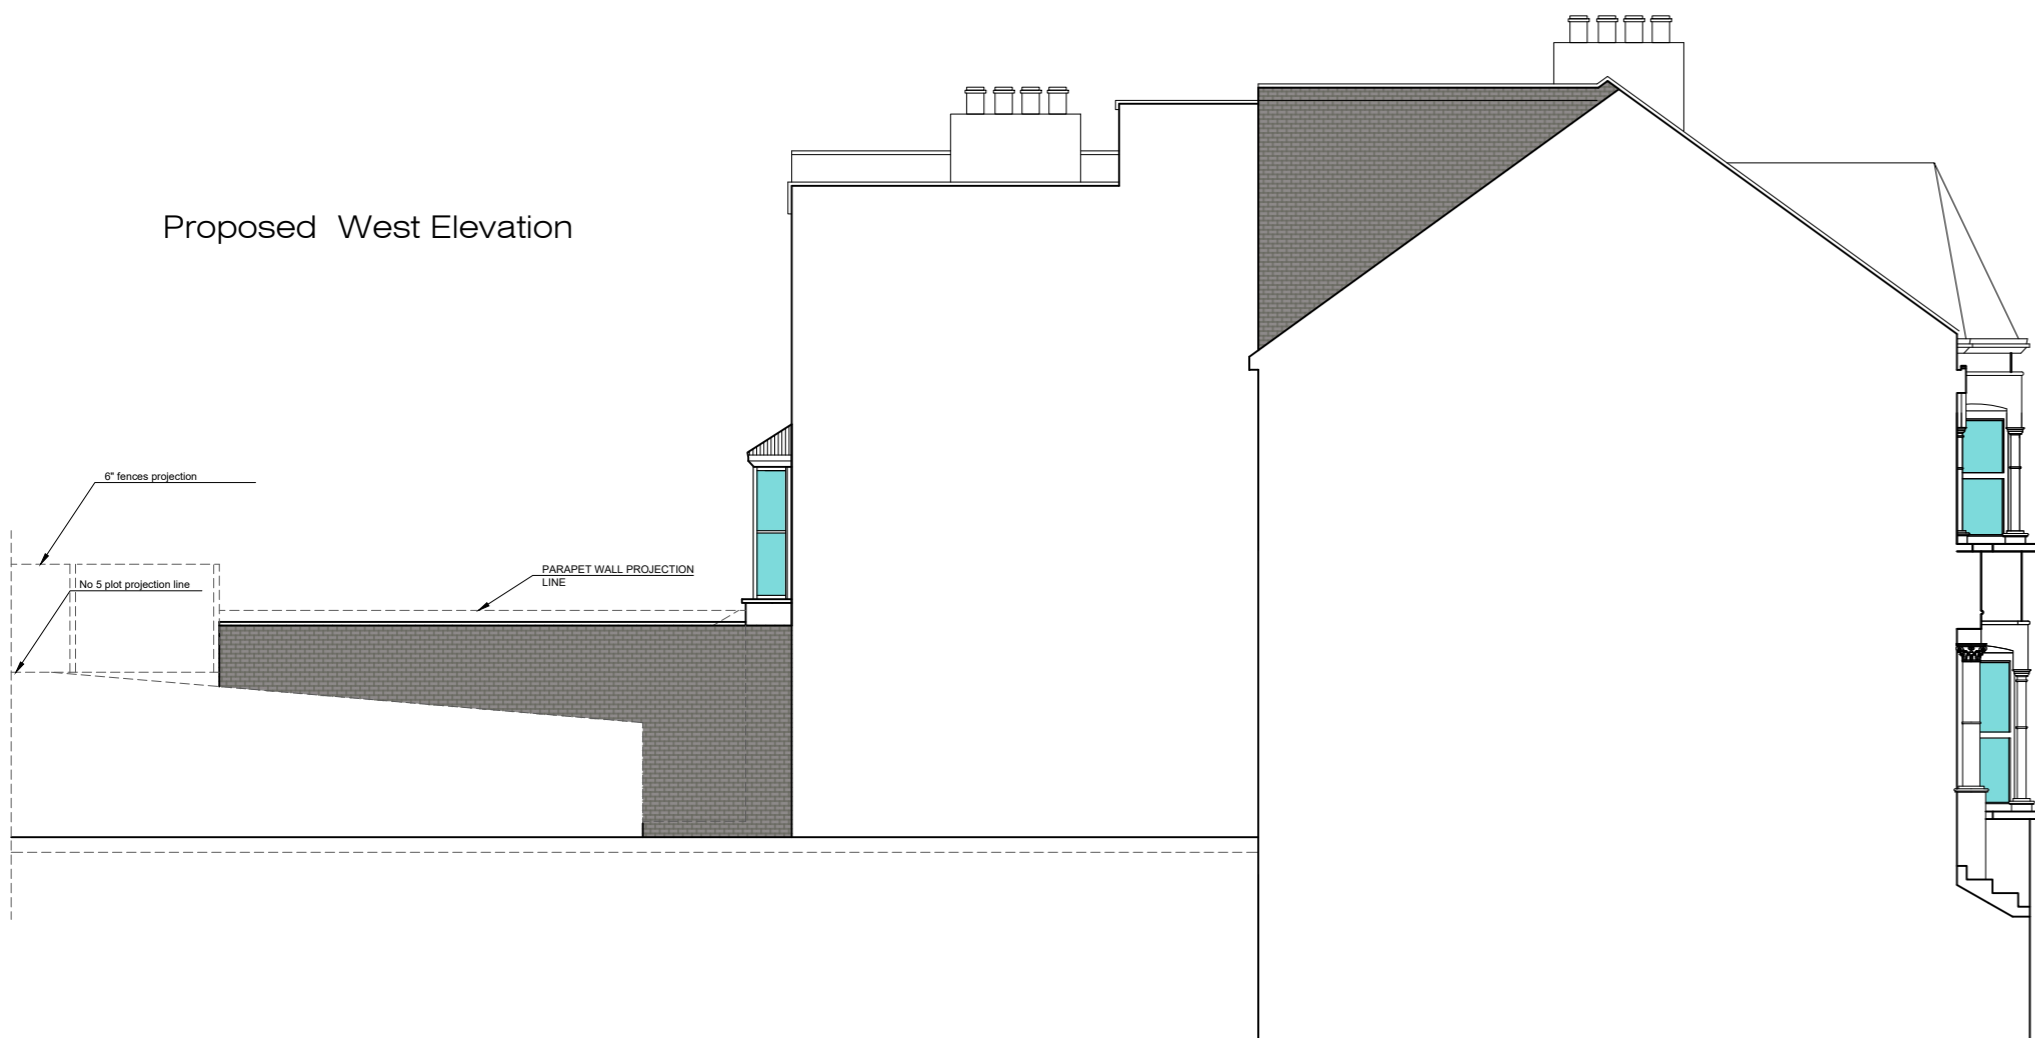



Existing West Elevation  
Not altered

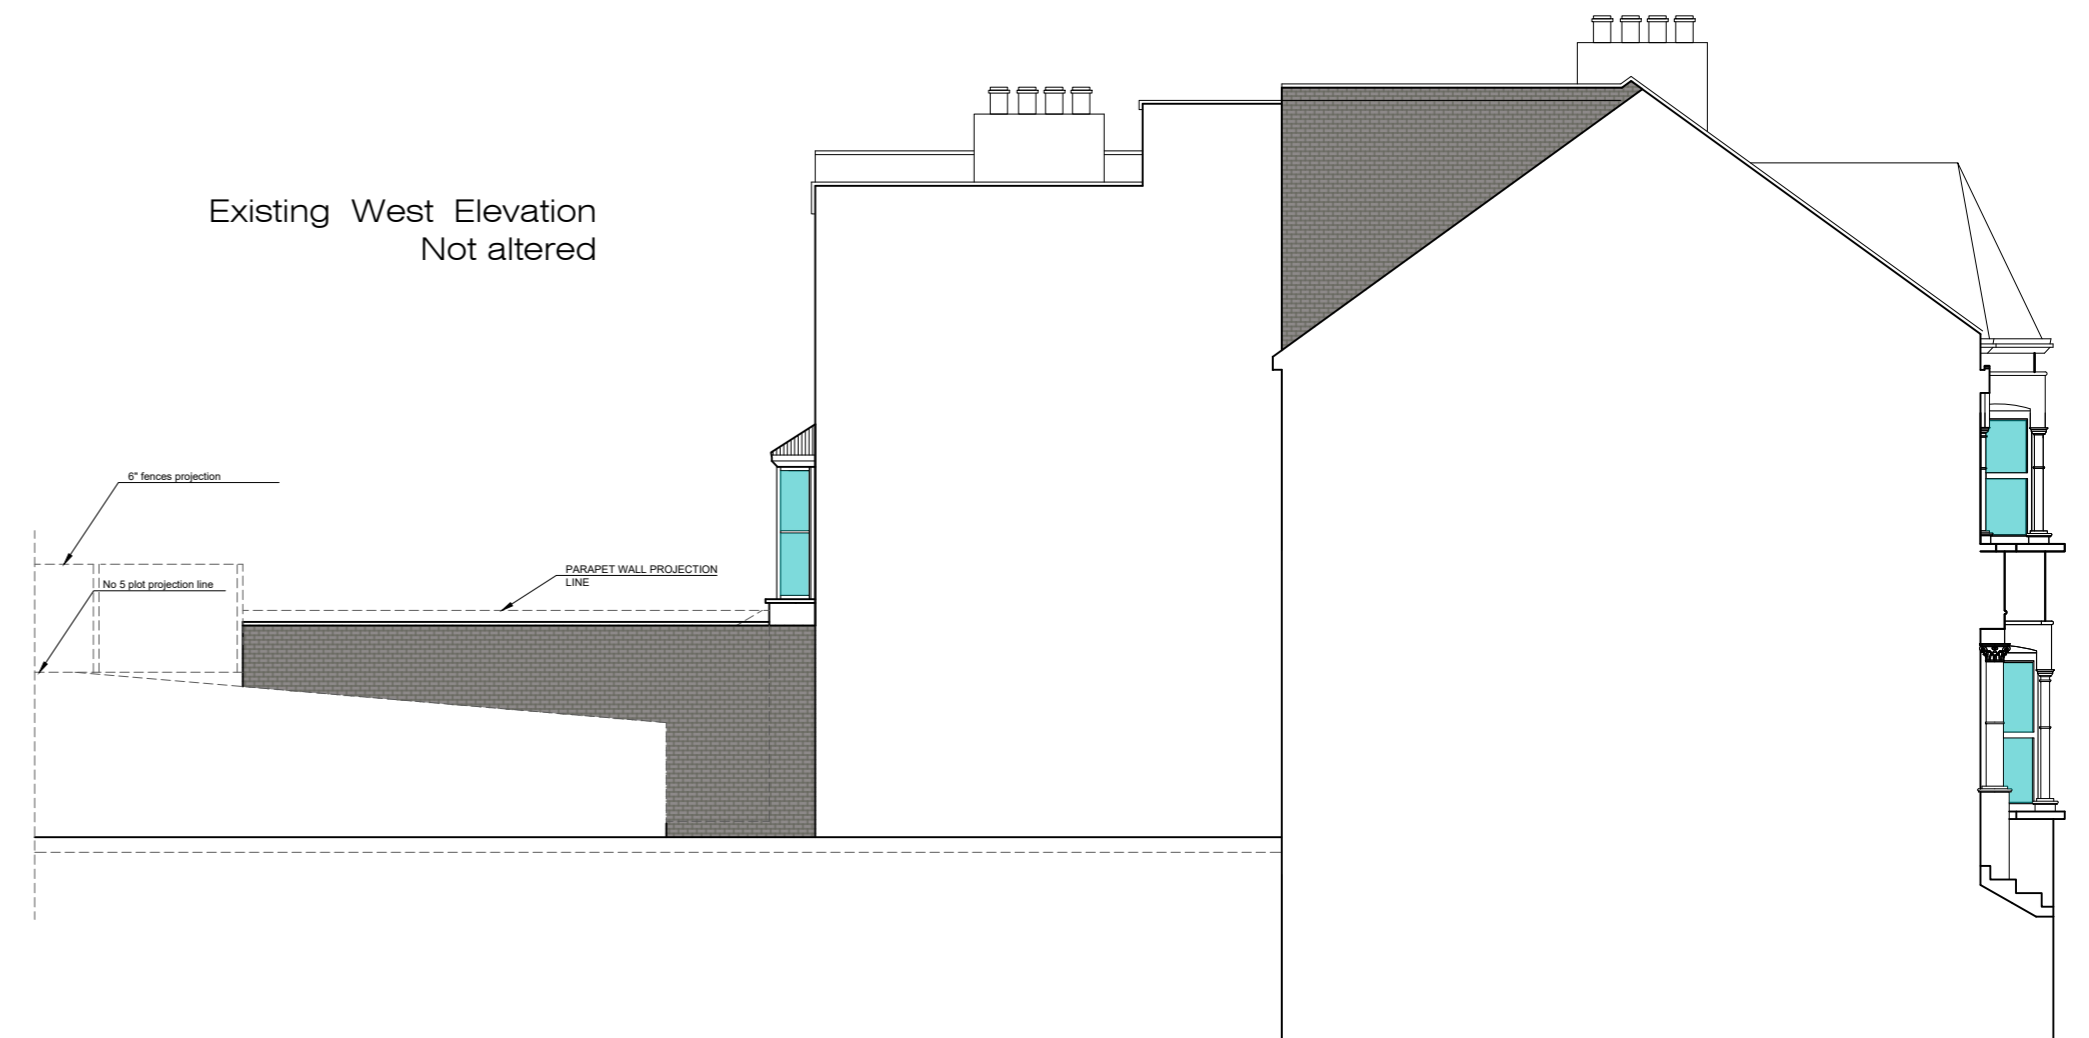

Proposed East Elevation

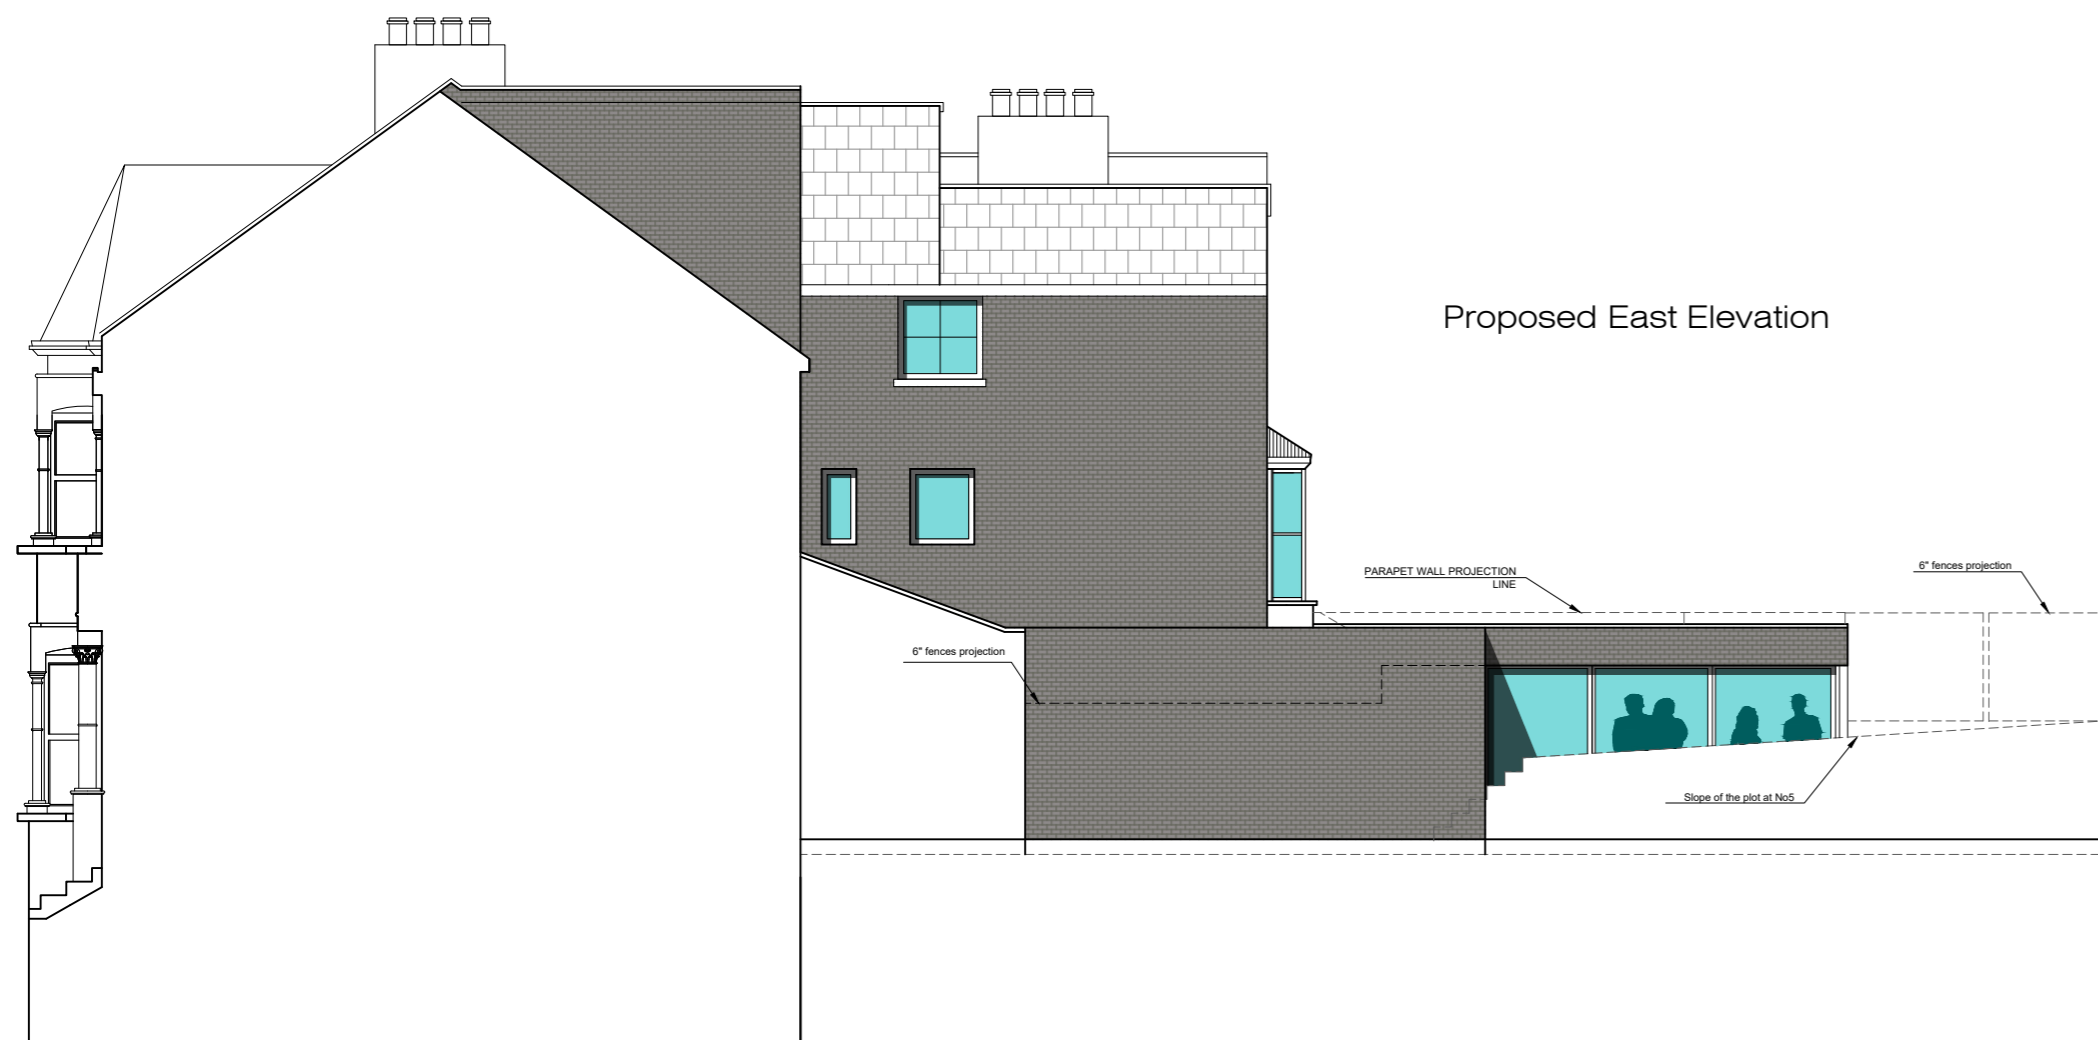

Existing East Elevation  
With PD extension under construction

 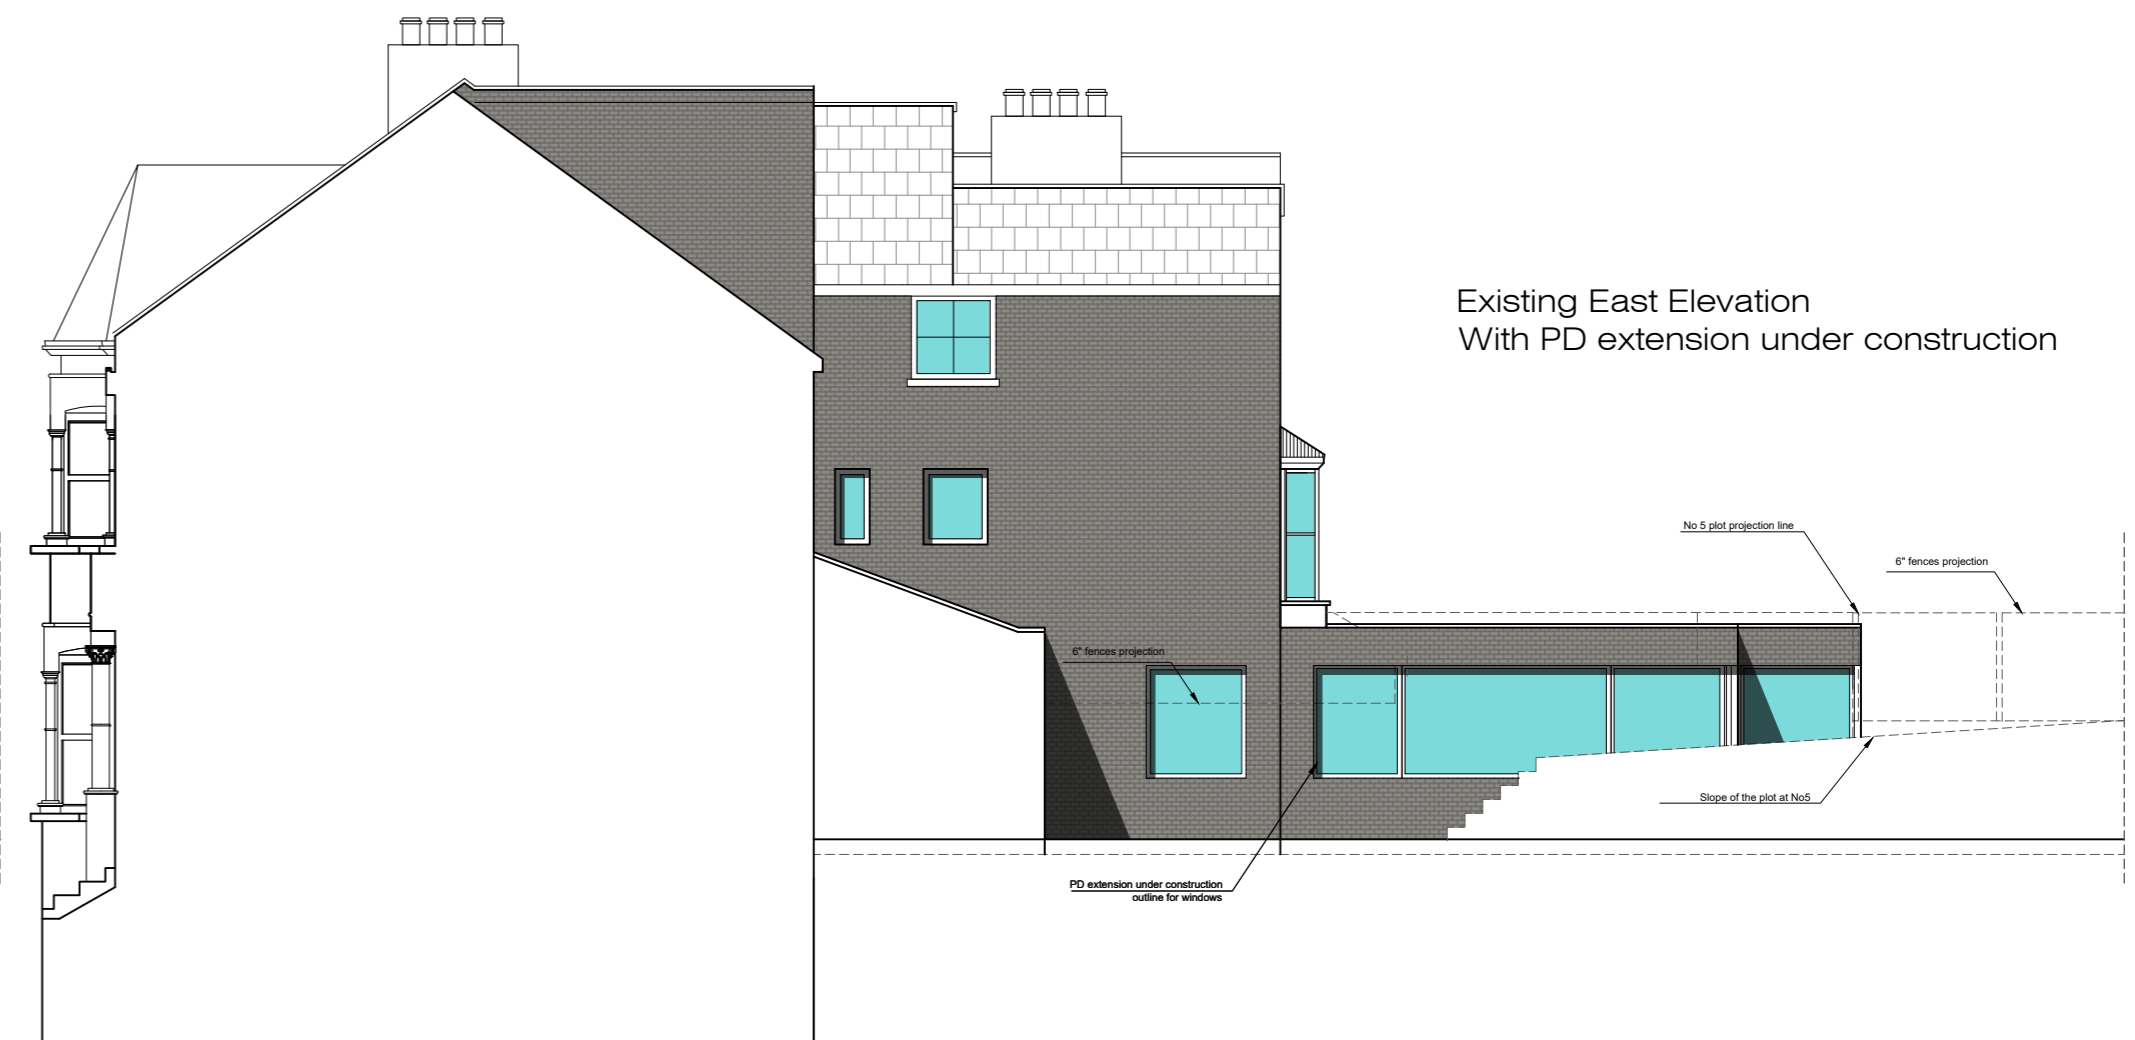

ELEVATIONS

55-57 Maygrove Road, West Hampstead, London NW6 2EE  
Phone: +44(0)207 624 6100 Fax: +44(0)207 624 5551 ; info@elevationsltd.co.uk

Project Address: 3 Hillfield Road

Scale: 1:100@A2

Client: Alexander Sebba

Date: August 28, 2020

A	24 08 20	ISSUED PLANNING APPLICATION LAYOUT
Rev/Date:		Note:
Title: Existing and Proposed Side Elevations		
Number:	PD-005	A