



APPROVED DRAWING
LISTED BUILDING CONSENT REF: 2019/6209/L
HOUSE HOLDER APPLICATION GRANTED REF: 2019/5937/P



1. Street Elevation

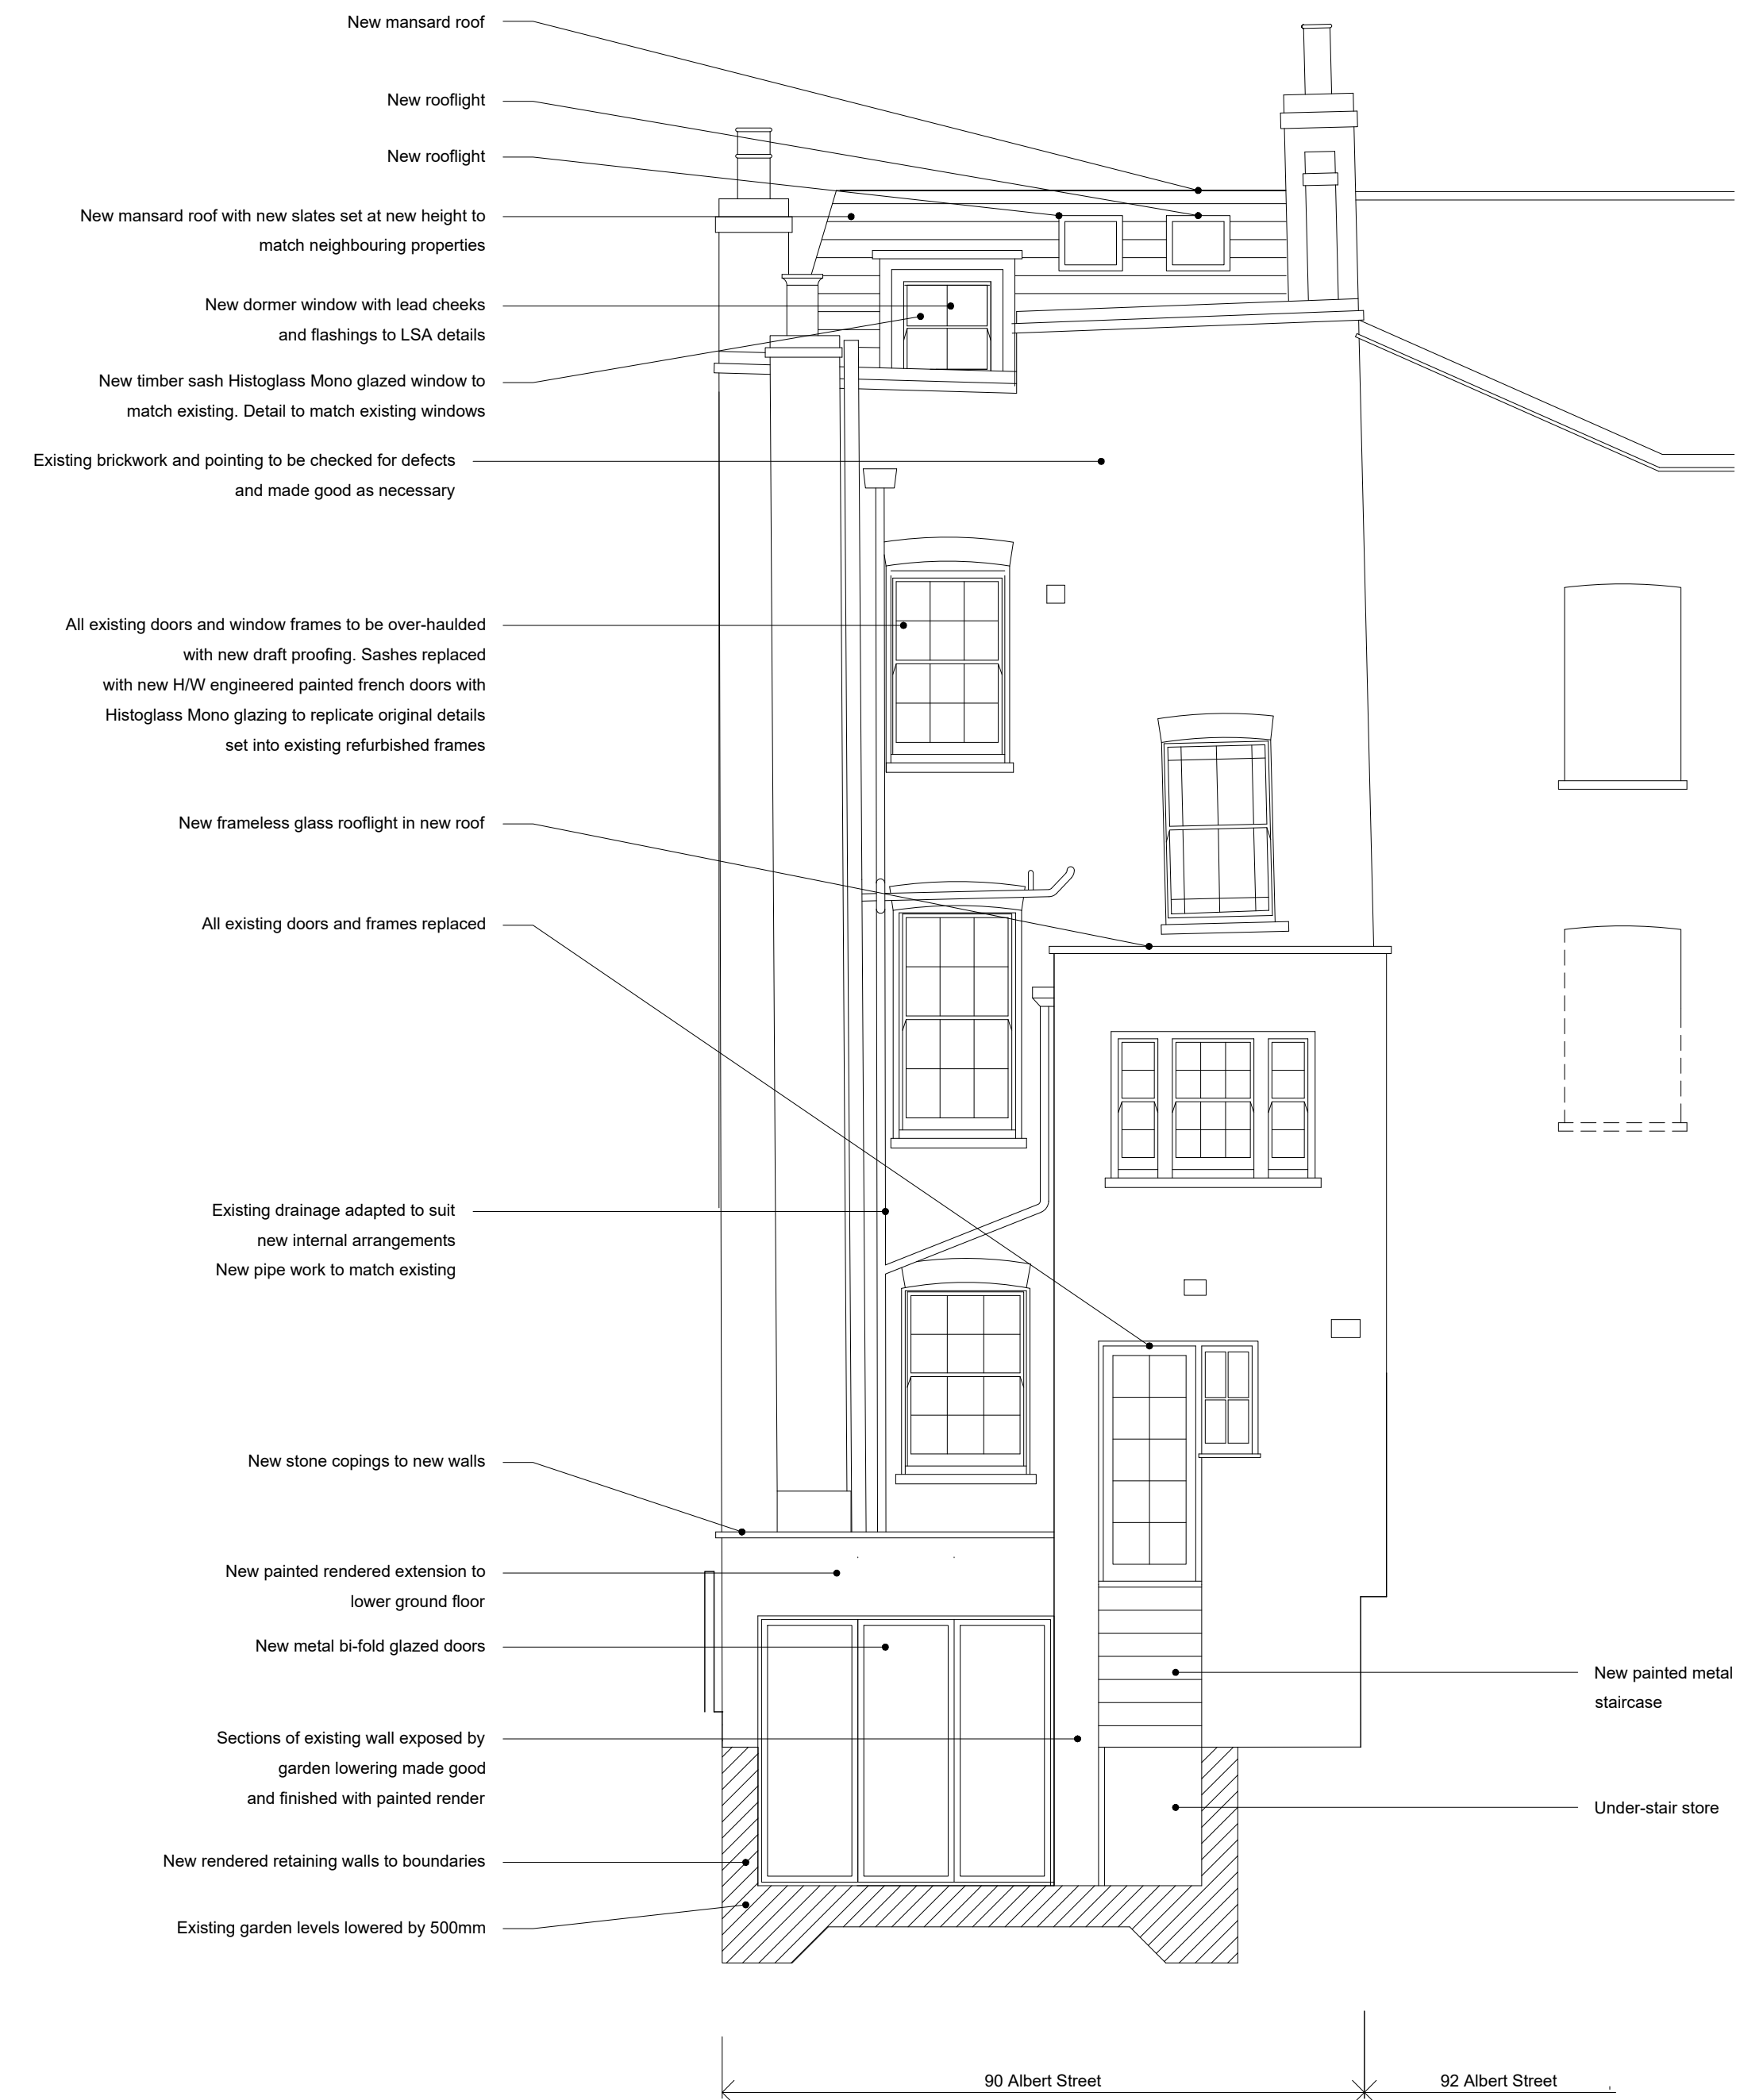

2. Rear Elevation

 

Amendment.	Rev.	Date.

Project: 90 Albert Street, London, NW1 7NE	Drawing Title: PROPOSED - ELEVATIONS	Date Feb 19	Scale 1.50 @ A1	Drawing Status PLANNING	Drawing No. AS(10)30	Revision -	NOTES: THIS DRAWING IS FOR BIDDING ONLY AND IS IN ALL CAPS TO BE CHECKED ON SITE BY CONTRACTOR DO NOT SCALE FROM THIS DRAWING UNLESS OTHERWISE STATED ALL DIMENSIONS ARE IN MILLIMETERS
---	---	----------------	--------------------	----------------------------	-------------------------	---------------	--