


GROUND FLOOR

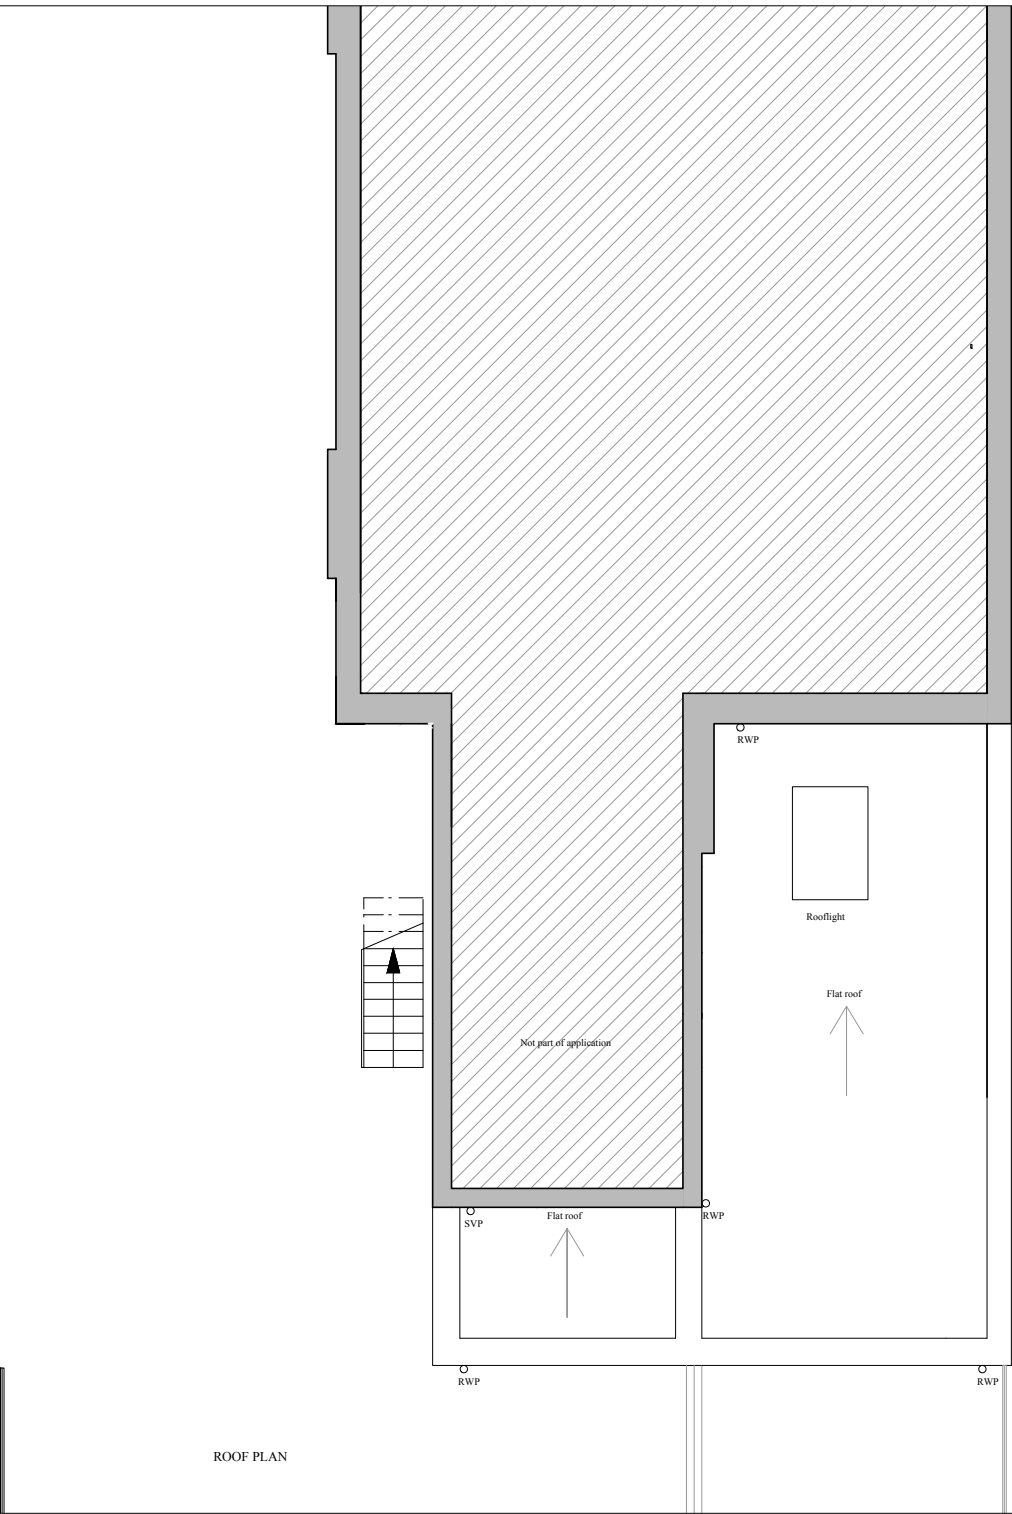

ROOF PLAN



NOTES



REVISIONS

FLAT 3, 90 SHOOT-UP HILL

PROPOSED FLOOR PLANS

DRAWING NO: **210**

DATE: 30.08.2020

SCALE: 1.100@A4