



NOTES



1. uPVC ash window

REVISIONS


FLAT 3, 90 SHOOT-UP HILL

PROPOSED  
EAST  
ELEVATION

DRAWING NO:  
**275**

DATE:  
30.08.2020

SCALE:  
1:100@A4

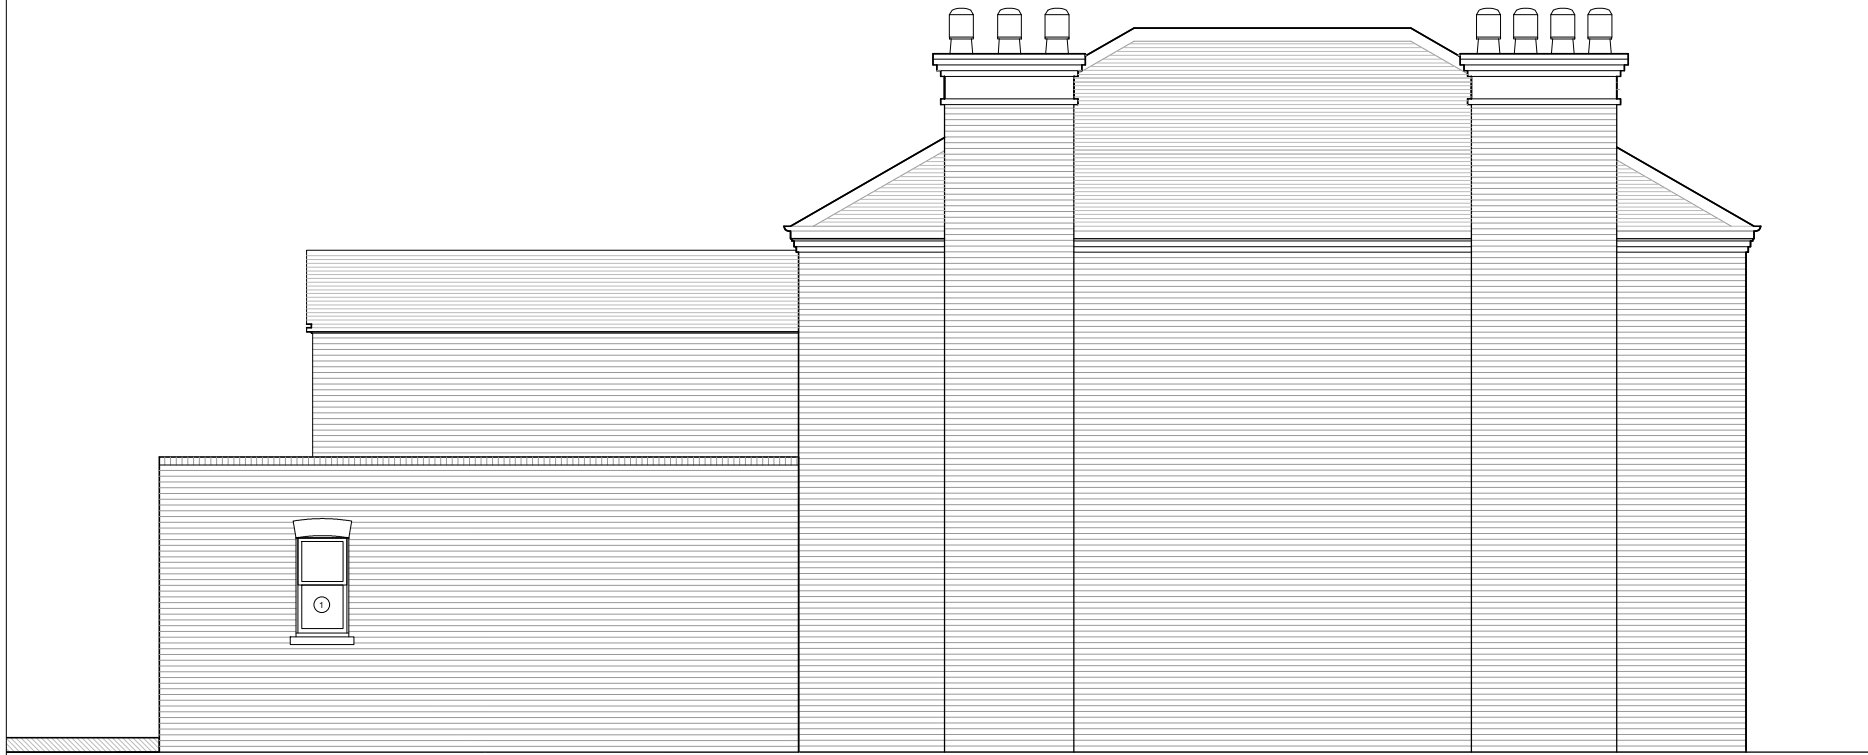

EAST ELEVATION