




2 GROUND FLOOR - EXISTING
Scale: 1:200

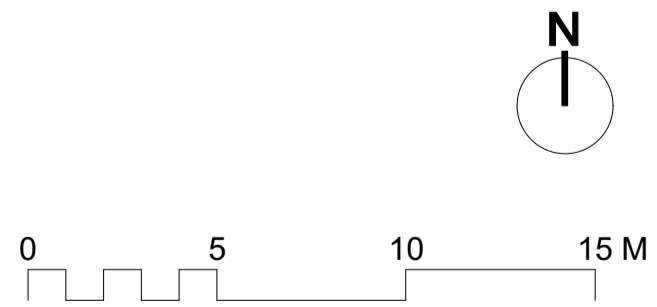

GENERAL NOTES:
Do not scale from this drawing.
Check drawing on receipt and immediately report any discrepancies to the Architect.
Verify all dimensions and levels on site prior to construction.
The contents of this drawing are Stiff + Trevillion Architects Ltd copyright and shall not be re-used without their written permission.

Revisions
Rev. Date Note

Approved

Key Plan



Stiff + Trevillion

Stiff + Trevillion Architects Ltd
16 Woodfield Road
London W9 2BE

T +44(0)20 8960 5550
mail@stiffandtrevillion.com
www.stiffandtrevillion.com

Client
GP

Project No. 4153
Project BLACKBURN ROAD
NW6 1RZ

Drawing Title
THIRD FLOOR PLAN
EXISTING

Drawing Status

STAGE 2

Date JUNE 2020
Scale @ A1 1:200
Scale @ A3 1:400

Drawing No.
ST-EX-02-103

Revision
2A