



1 WEST ELEVATION - EXISTING
Scale: 1:100

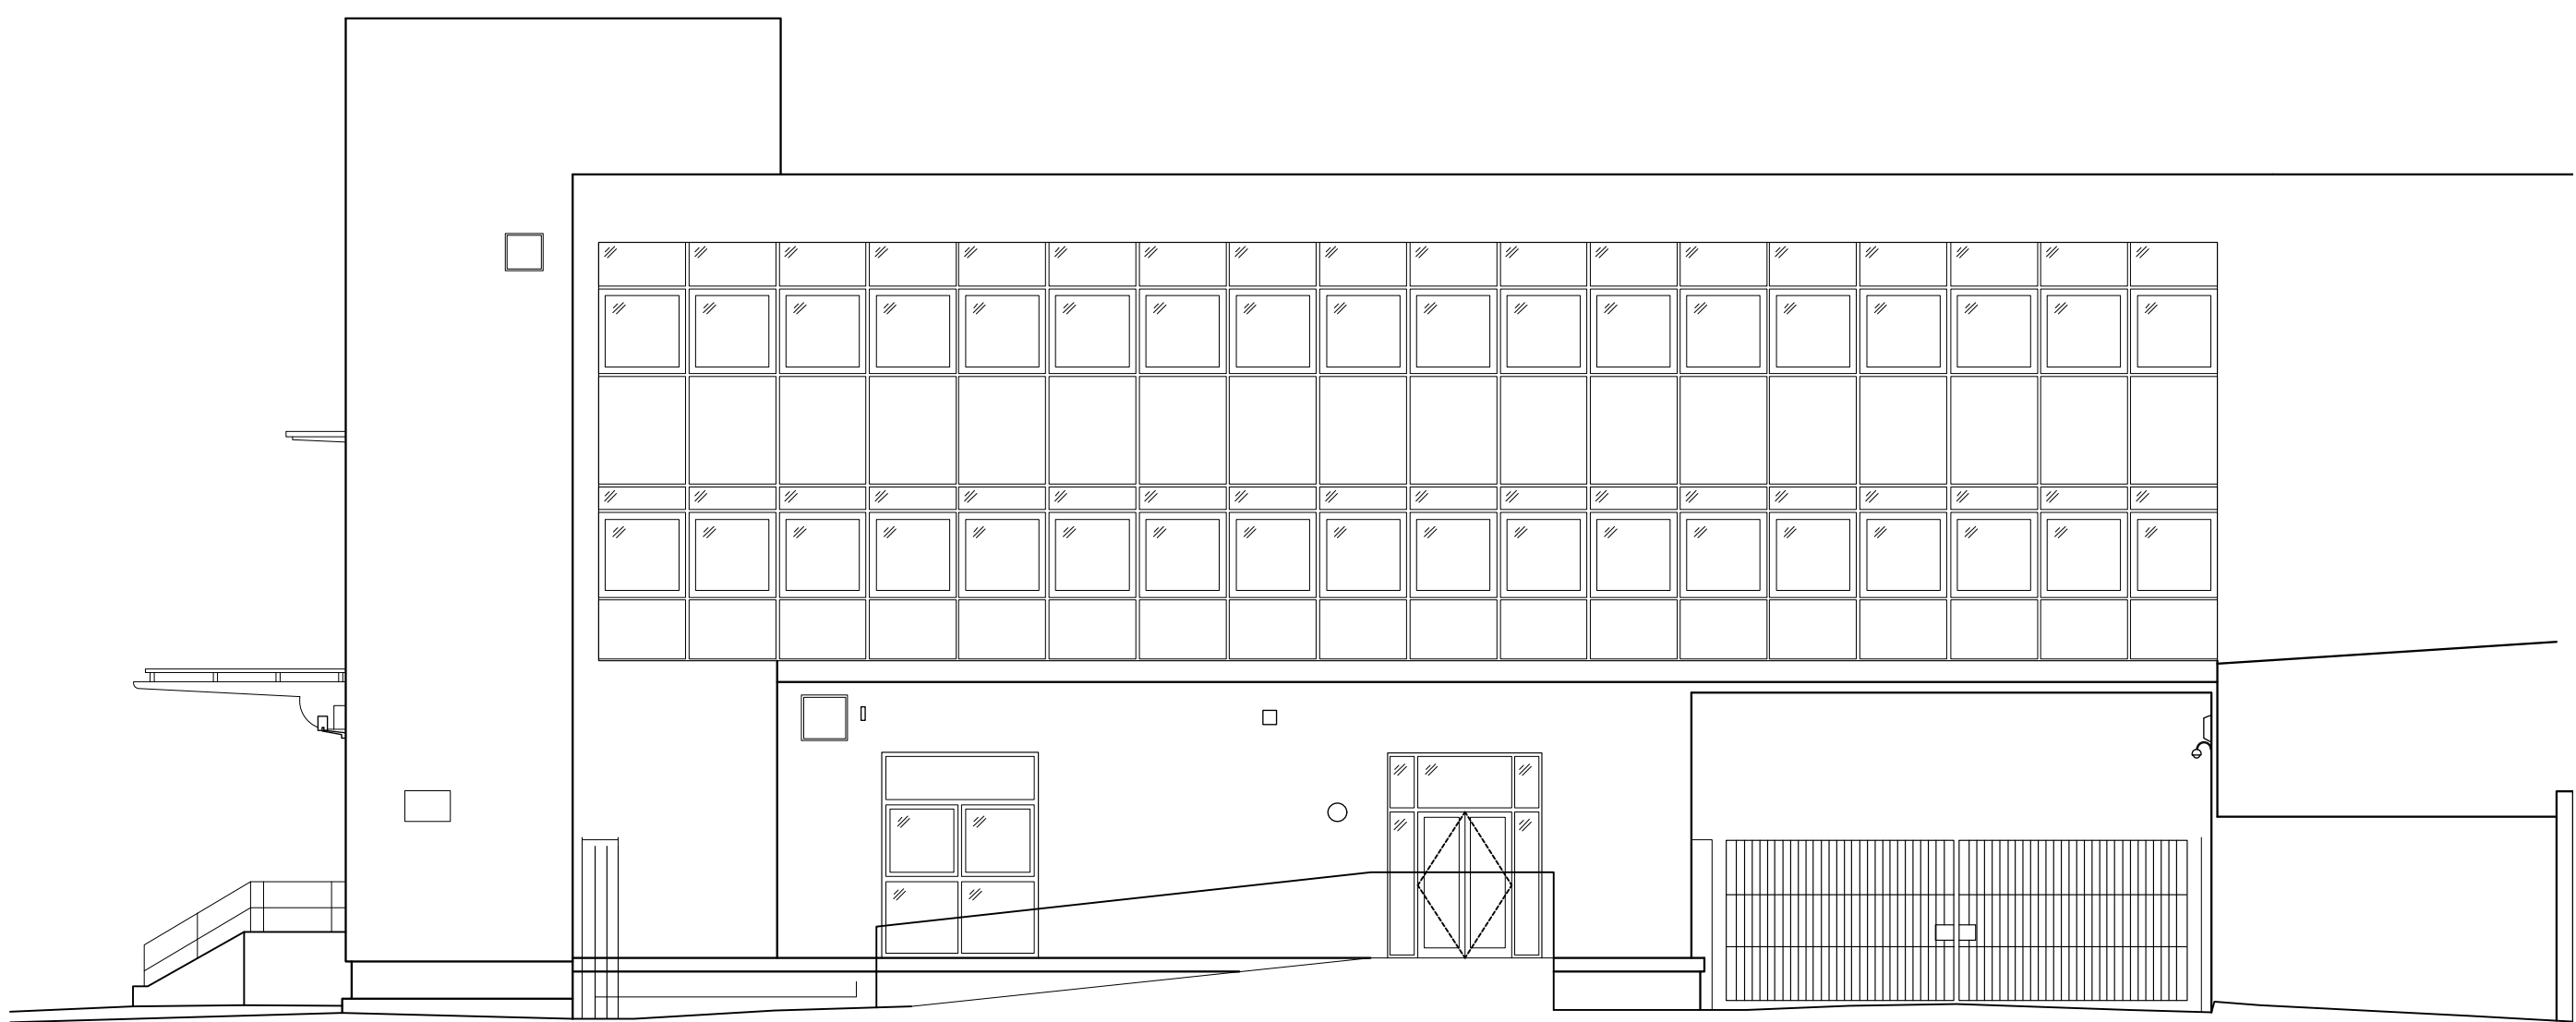

2 EAST ELEVATION - EXISTING
Scale: 1:100

 


GENERAL NOTES:
Do not scale from this drawing.
Check drawing on receipt and immediately report any discrepancies to the Architect.
Verify all dimensions and levels on site prior to construction.
The contents of this drawing are Stiff + Trevillion Architects Ltd copyright and shall not be re-used without their written permission.

Revisions		
Rev.	Date	Note

Approved

Key Plan

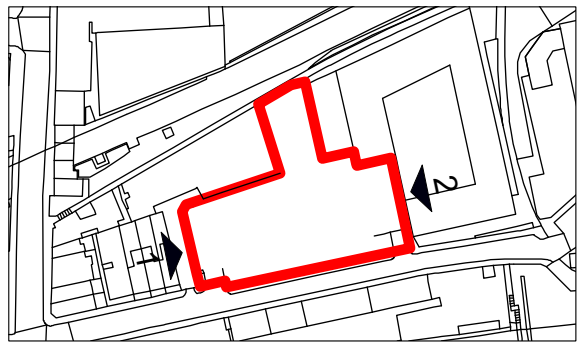

Stiff + Trevillion

Stiff + Trevillion Architects Ltd
18 Woodfield Road
London W9 2BE

T +44(0)20 8960 5550
mail@stiffandtrevillion.com
www.stiffandtrevillion.com

Client

GP

Drawing Status

PRELIMINARY

Project No.	Project
4153	BLACKBURN ROAD NW6 1RZ

Drawing Title
WEST & EAST ELEVATIONS
EXISTING

Date	Scale @ A1	Scale @ A3
JUNE 2020	1:100	1:200

Drawing No.
ST-EX-03-101

Revision
2A