
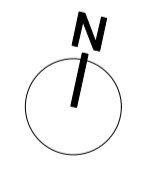


1 **SIXTH FLOOR - PROPOSED**
Scale: 1:125

GENERAL NOTES:
Do not scale from this drawing.
Check drawing on receipt and immediately report any discrepancies to the Architect.
Verify all dimensions and levels on site prior to construction.
The contents of this drawing are Stiff + Trevillion Architects Ltd copyright and shall not be re-used without their written permission.

Revisions	Approved
Rev. Date Note	

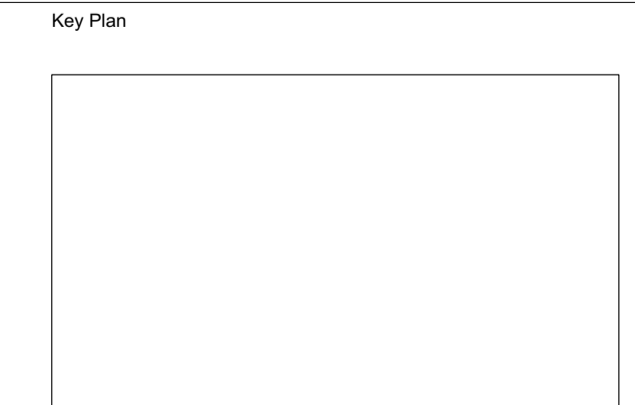

Client GP	Drawing Status STAGE 2
Project No. Project	Date JUNE 2020
	Scale @ A1 1:125
	Scale @ A3 1:250
Drawing Title SIXTH FLOOR PLAN PROPOSED	Drawing No. ST-PR-02-106
	Revision 2A