


1 ROOF PLAN - PROPOSED
Scale: 1:125

GENERAL NOTES:
Do not scale from this drawing.
Check drawing on receipt and immediately report any discrepancies to the Architect.
Verify all dimensions and levels on site prior to construction.
The contents of this drawing are Stiff + Trevillion Architects Ltd copyright and shall not be re-used without their written permission.

Revisions		Approved
Rev.	Date	Note

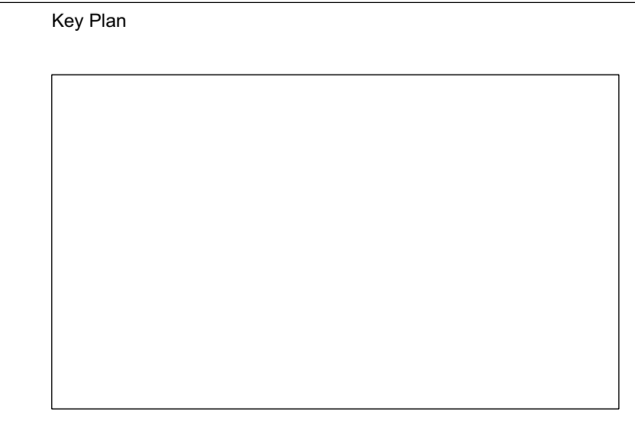

Client GP	Drawing Status STAGE 2	
Project No.	Project	Date JUNE 2020
		Scale @ A1 1:125
		Scale @ A3 1:250
Drawing Title ROOF PLAN PROPOSED	Drawing No. ST-PR-02-109	Revision 2A