




1 SOUTH ELEVATION - PROPOSED
Scale: 1:125

GENERAL NOTES:
Do not scale from this drawing.
Check drawing on receipt and immediately report any discrepancies to the Architect.
Verify all dimensions and levels on site prior to construction.
The contents of this drawing are Stiff + Trevillion Architects Ltd copyright and shall not be re-used without their written permission.

Revisions	Rev.	Date	Note	Approved

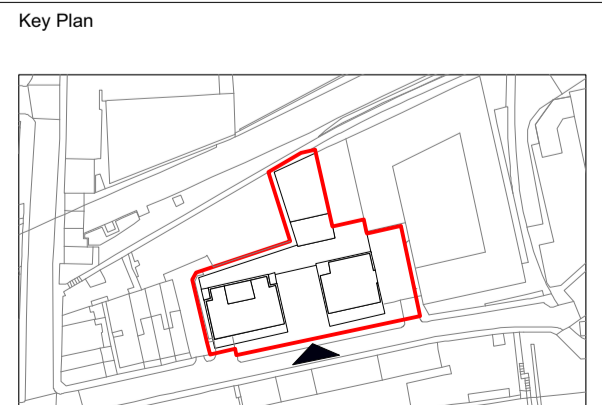

Stiff + Trevillion

Stiff + Trevillion Architects Ltd
16 Woodfield Road
London W9 2BE
T +44(0)20 8960 5550
mail@stiffandtrevillion.com
www.stiffandtrevillion.com

Client GP	
Project No. 4153	Project BLACKBURN ROAD NW6 1RZ
Drawing Title SOUTH ELEVATION PROPOSED	

Drawing Status STAGE 2			
Date JUNE 2020	Scale @ A1 1:125	Scale @ A3 1:250	Revision 2A
Drawing No. ST-PR-03-100		Revision 2A	