



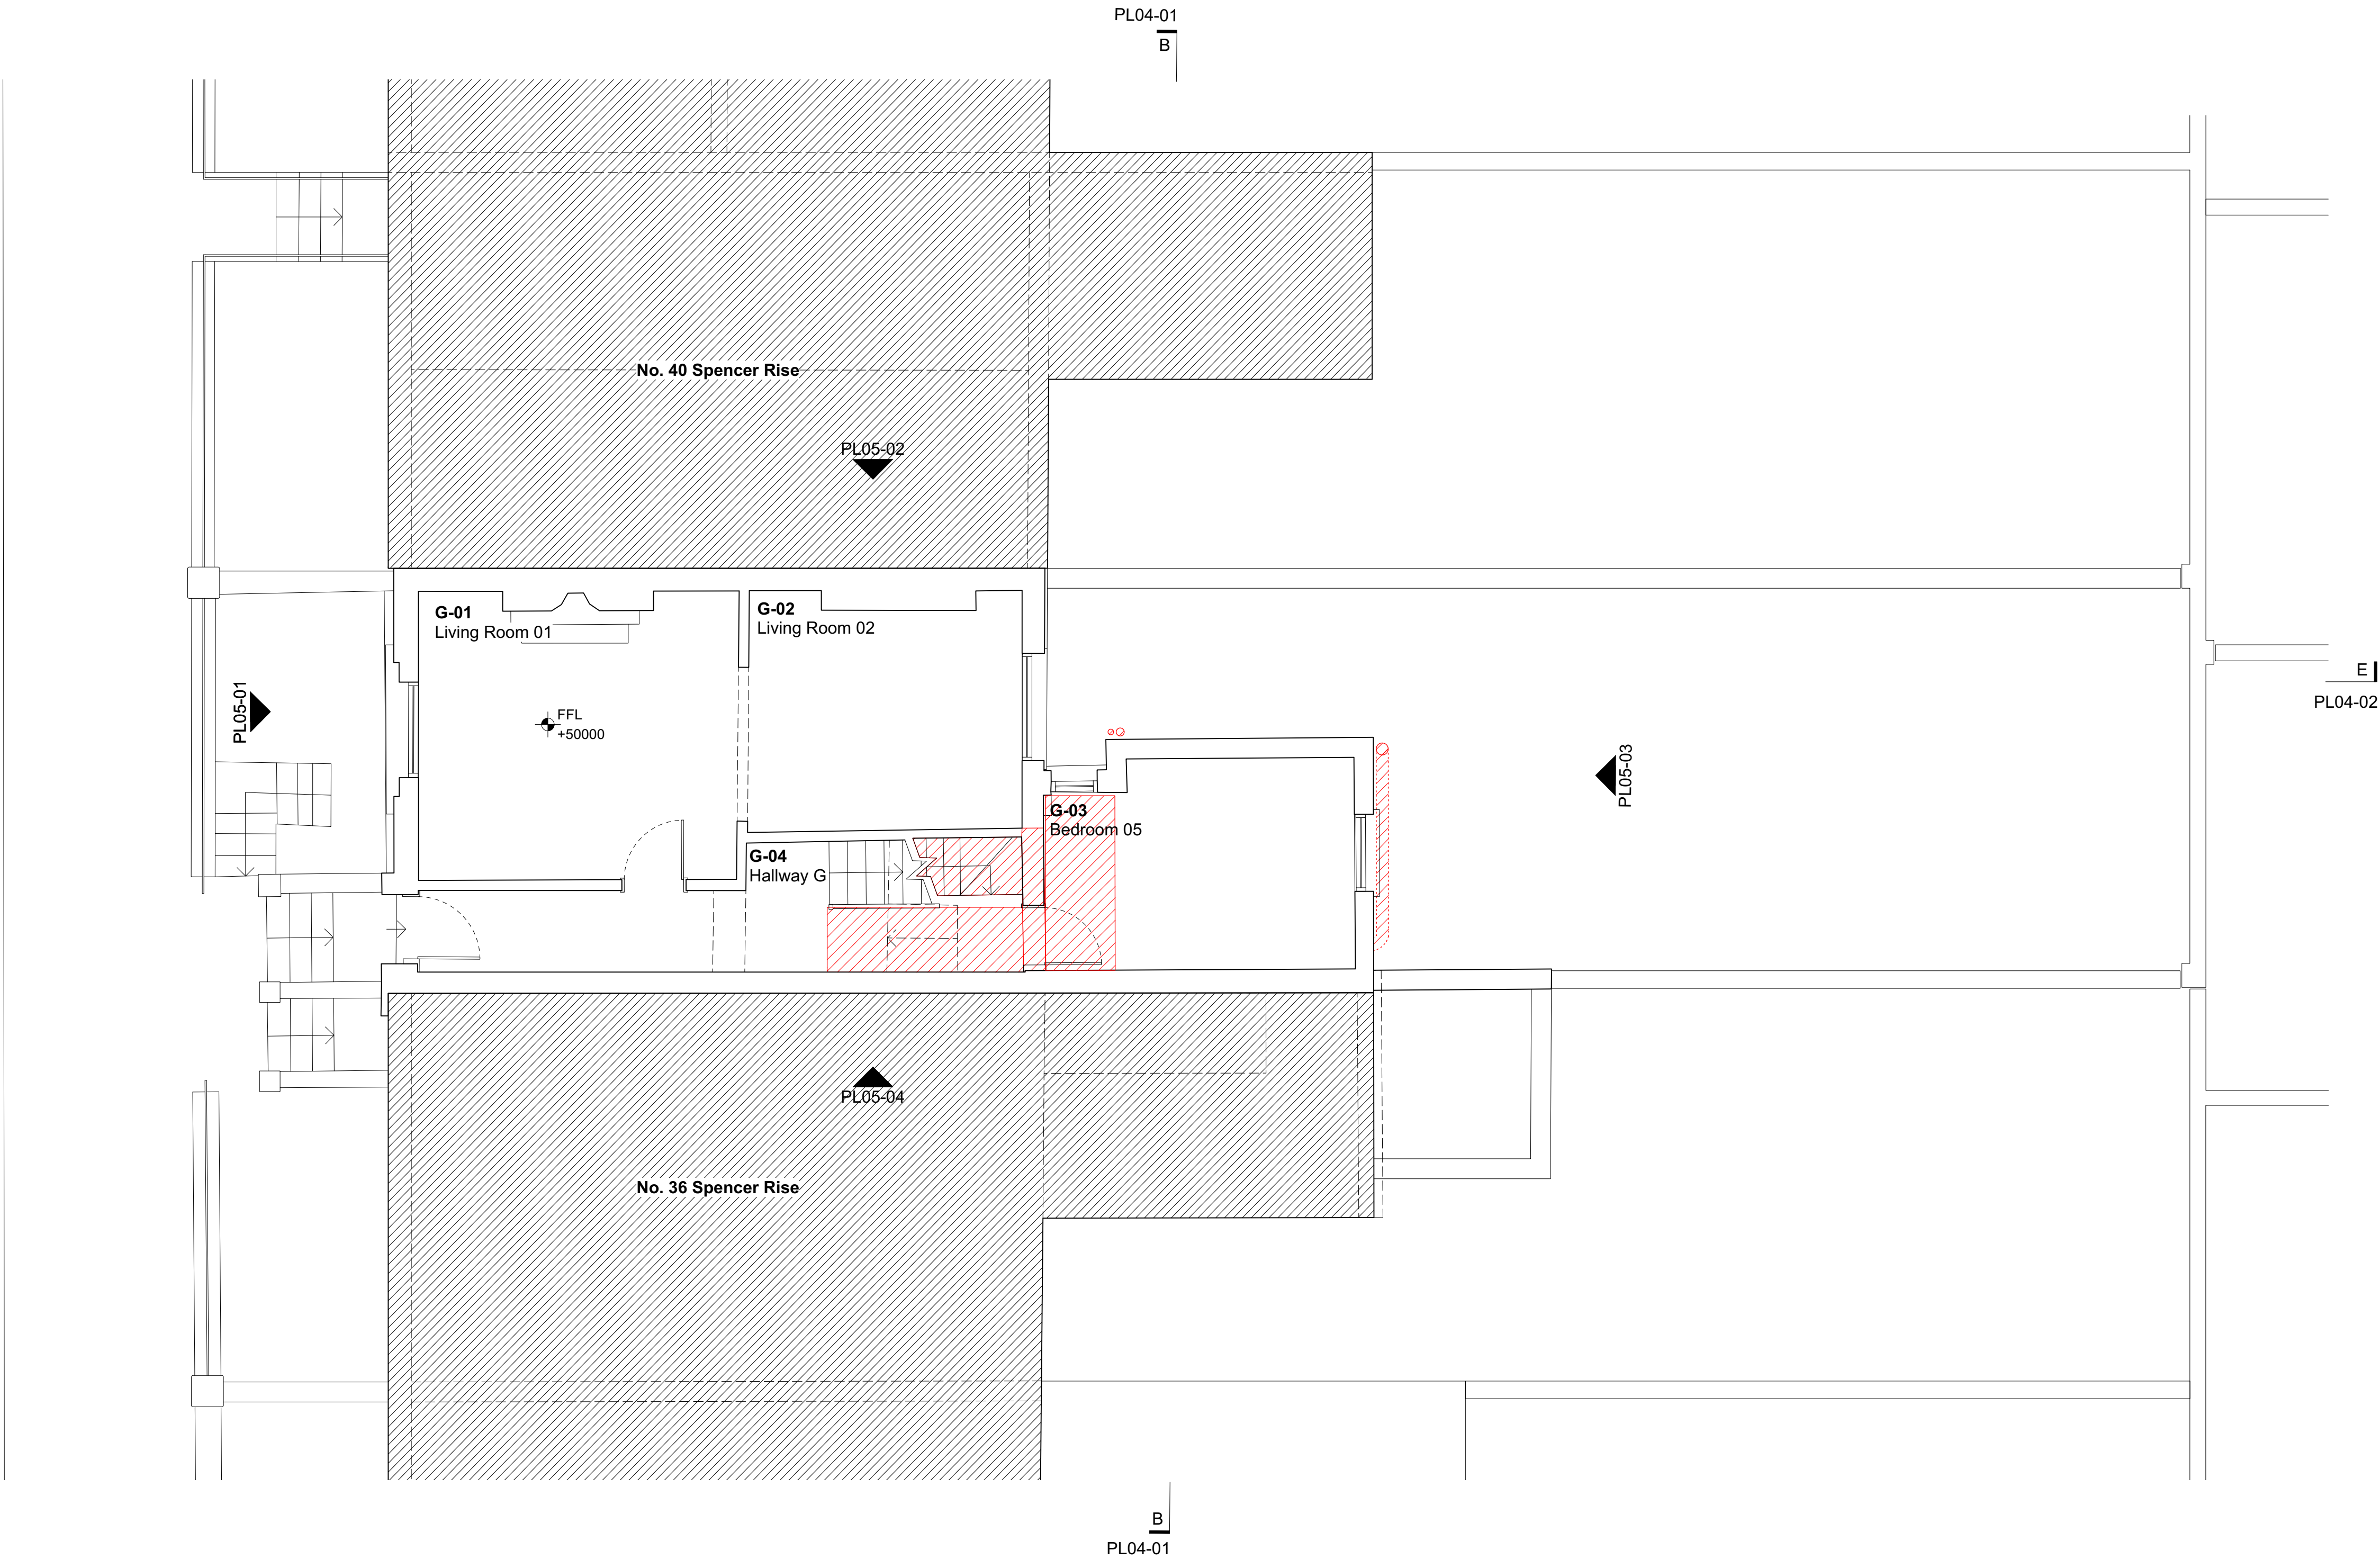

KEY PLAN

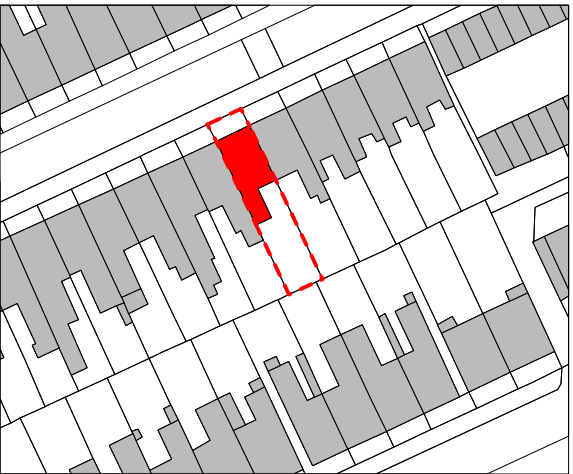

NOTES

- Do not scale from this drawing.

KEY

 Demolition

-	01/09/2020	Planning
REV	DATE	FOR



David Kohn Architects

Bedford House
125-133 Camden High Street
London NW1 7JR

+44(0)20 7424 8596
info@davidkohn.co.uk

www.davidkohn.co.uk

PROJECT
Spencer Rise

PROJECT ADDRESS
38 Spencer Rise
London
NW5 1AP

CLIENT
David Kohn and Margherita Laera

RIBA Plan of Work
Stage 2

DRAWING TITLE
Existing Ground Floor Plan

DRAWING NUMBER
203-PL02-02

SCALE
1:50 @ A1
1:100 @ A3

DRAWN BY
NB

CHECKED BY
JD

REV	DATE	ISSUE
-	01/09/2020	Planning

