





Lower Ground Floor Plan

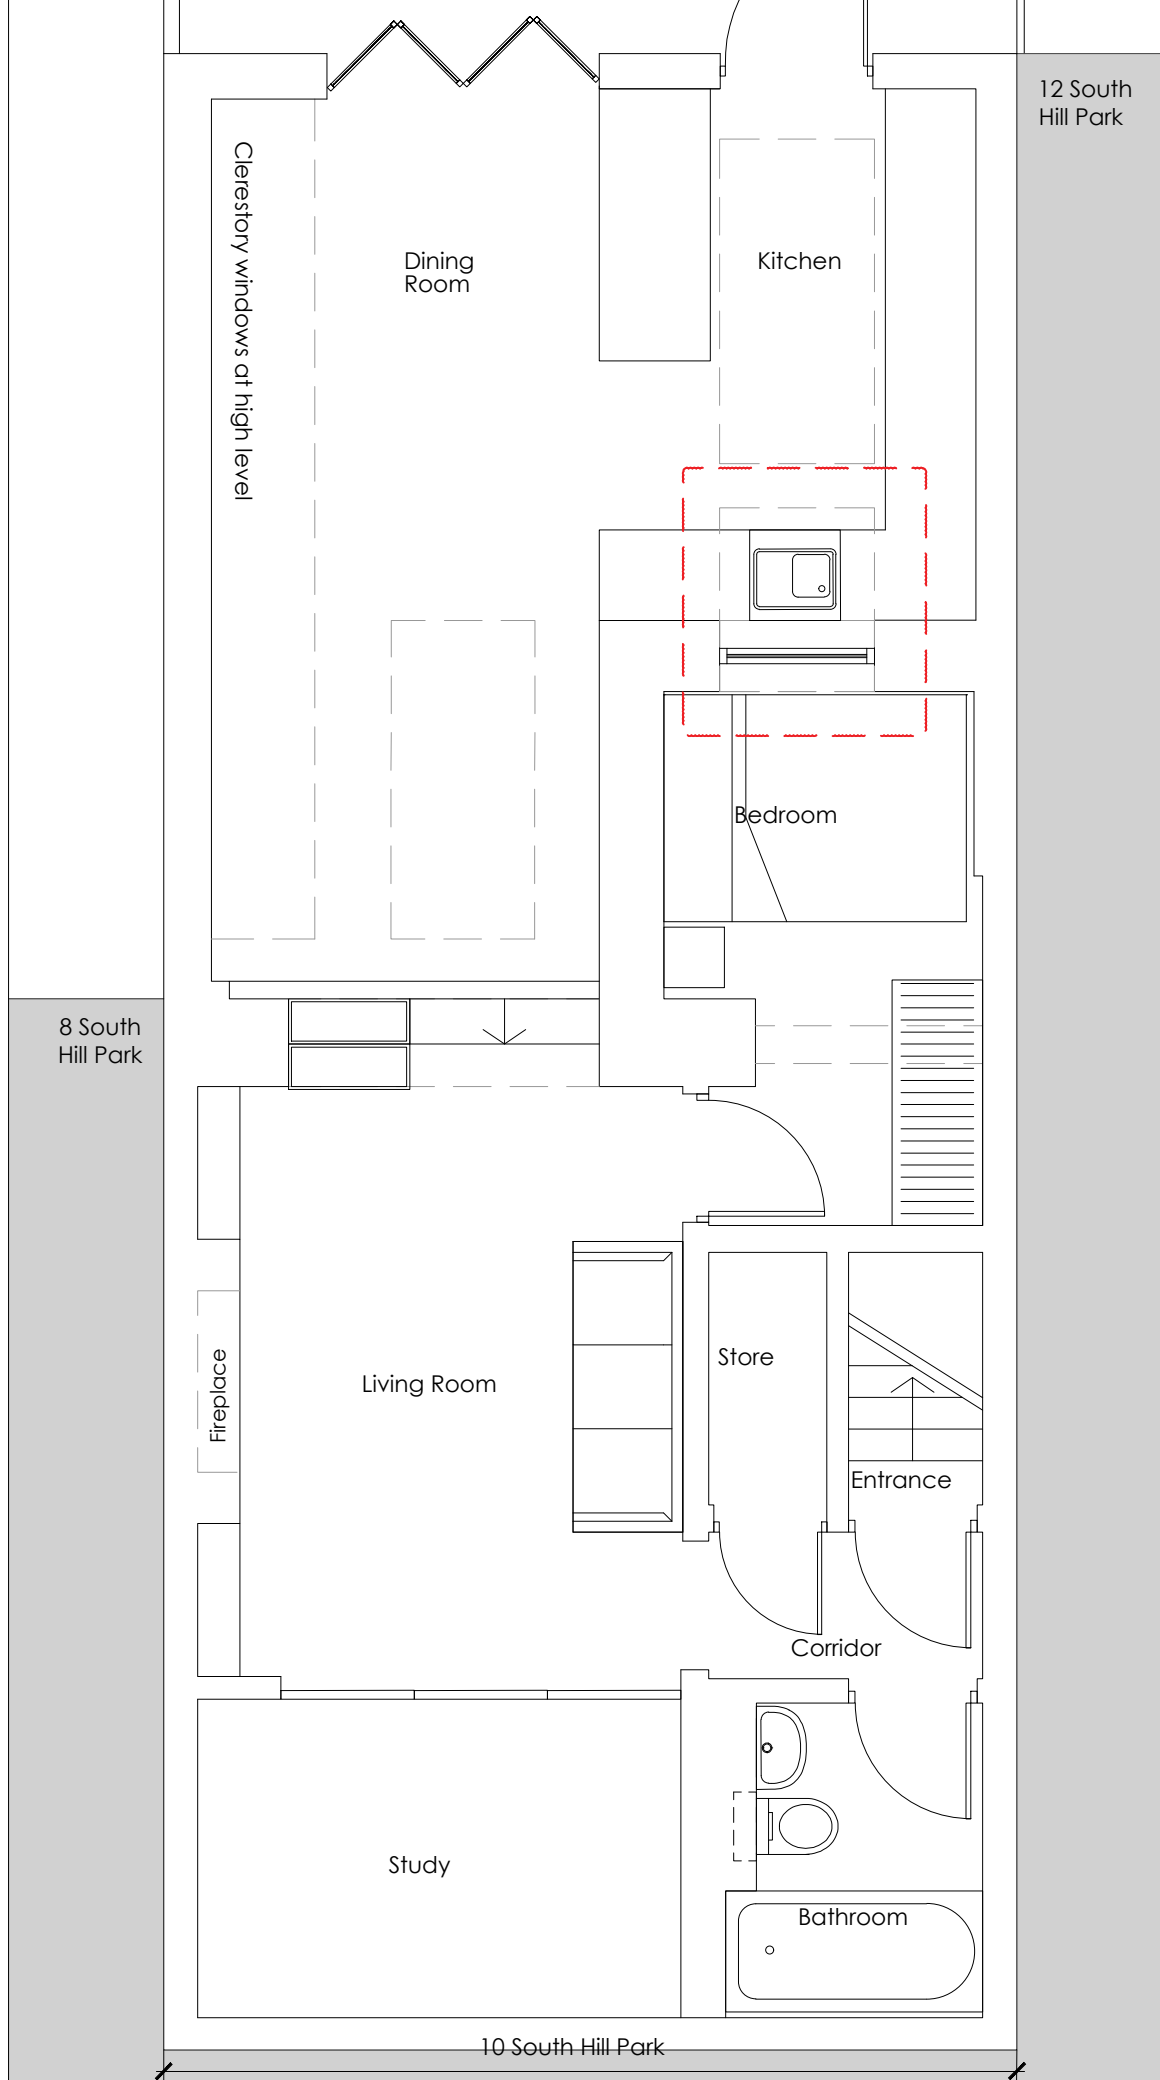


Ground Floor Plan

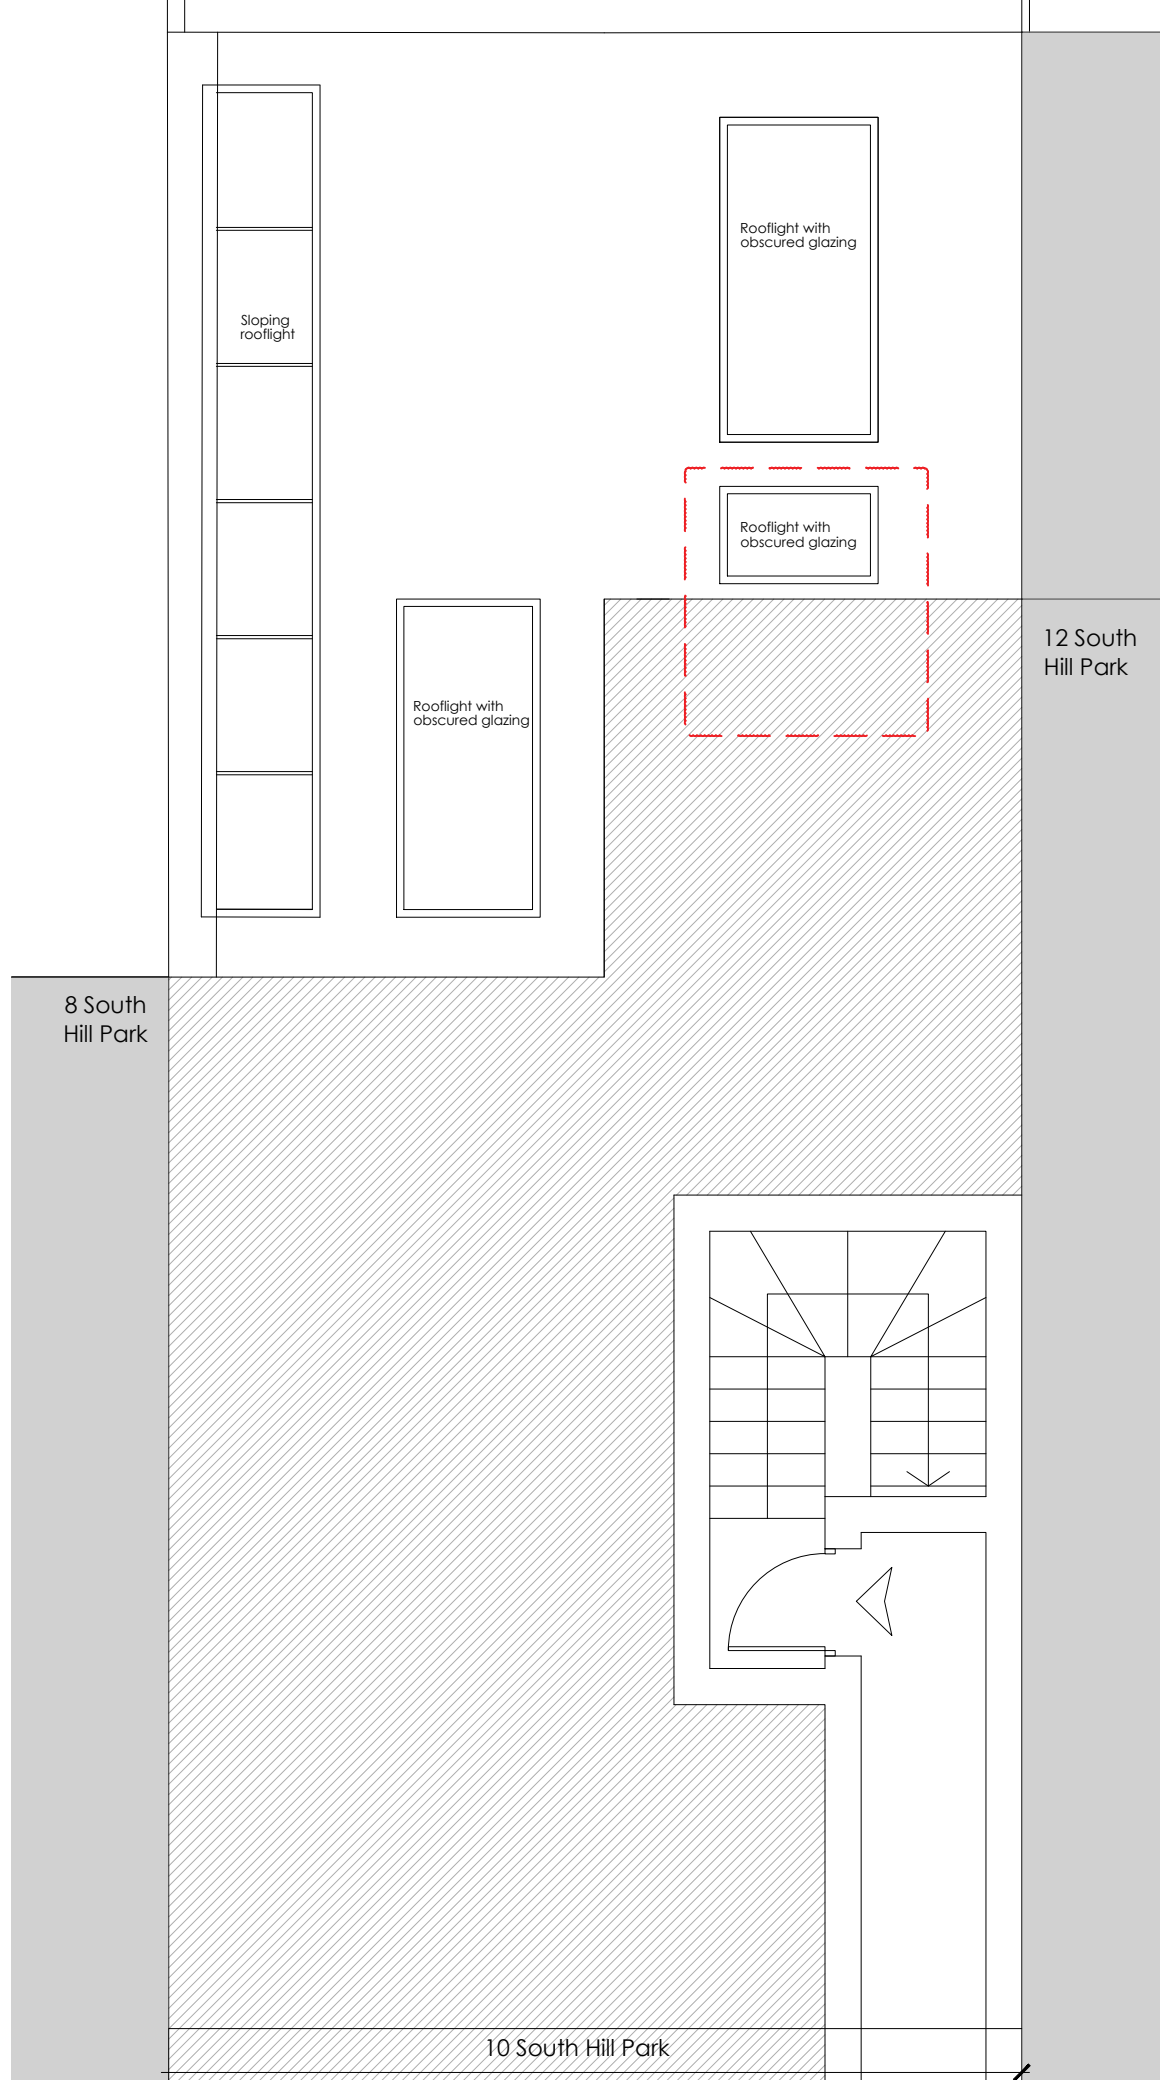

- Notes:
- Do not scale from this drawing
  - All dimensions to be checked on site

  

--- Denotes line of rooflight over

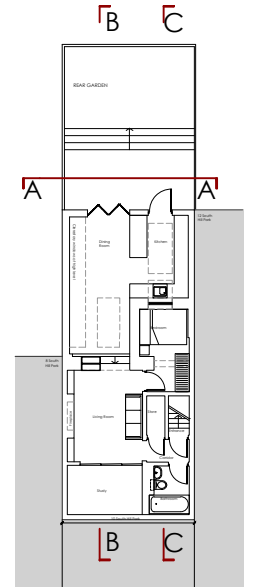

Rev	Date	Description
A	21.08.20	Rooflight added to bedroom

Title **10 South Hill Park Floor Plans**

Job **16016**

Scale **1:50@ A3**

Date **March 2020**

Drm **SA**

Chk **LB**

Dwg No **PL-10**

Rev **A**

©

**Gallus Studio**

55a Rochester Place +44 (0) 20 7482 3997  
 London NW1 9JX www.gallus-studio.com