



External Canal View



External Rear View




View of Double Height Space



Access Roof Light at No. 9; The Proposed New Roof Light for No. 10 to Be Similar



Existing Roof Access Pod

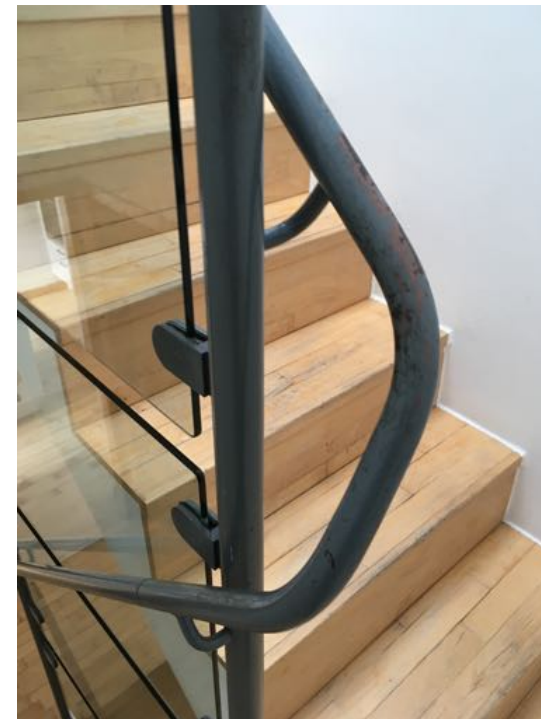

Worn Out Handrail and Timber Treads

General Notes
 Do not scale from this drawing
 All dimensions to be verified on site
 To be read in conjunction with all relevant documents
 In the event of discrepancy notify the Architect immediately
 This document is copyright of Hugh Cullum Architects Ltd

Issue Status

SK	Sketch	E	Existing Condition
D	Design	P	Permissions
T	Tender	C	Contract

(): Revision Information


10.01.20 /TS/TS)

HUGH CULLUM
 ARCHITECTS LTD
 Bloomsbury Design
 61b Judd Street
 London WC1H 9QT
 t 020 7383 7647
 f 020 7387 7645
 mail@hughcullum.com

10 Grand Union Walk
 As Existing
 Photographs
 NTS@A3 Jan 2020
 Drawn: TS Checked: TS
 GUW10-E002()

General Notes
 Do not scale from this drawing
 All dimensions to be verified on site
 To be read in conjunction with all relevant documents
 In the event of discrepancy notify the Architect immediately
 This document is copyright of Hugh Cullum Architects Ltd

Issue Status
 SK Sketch E Existing Condition
 D Design P Permissions
 T Tender C Contract

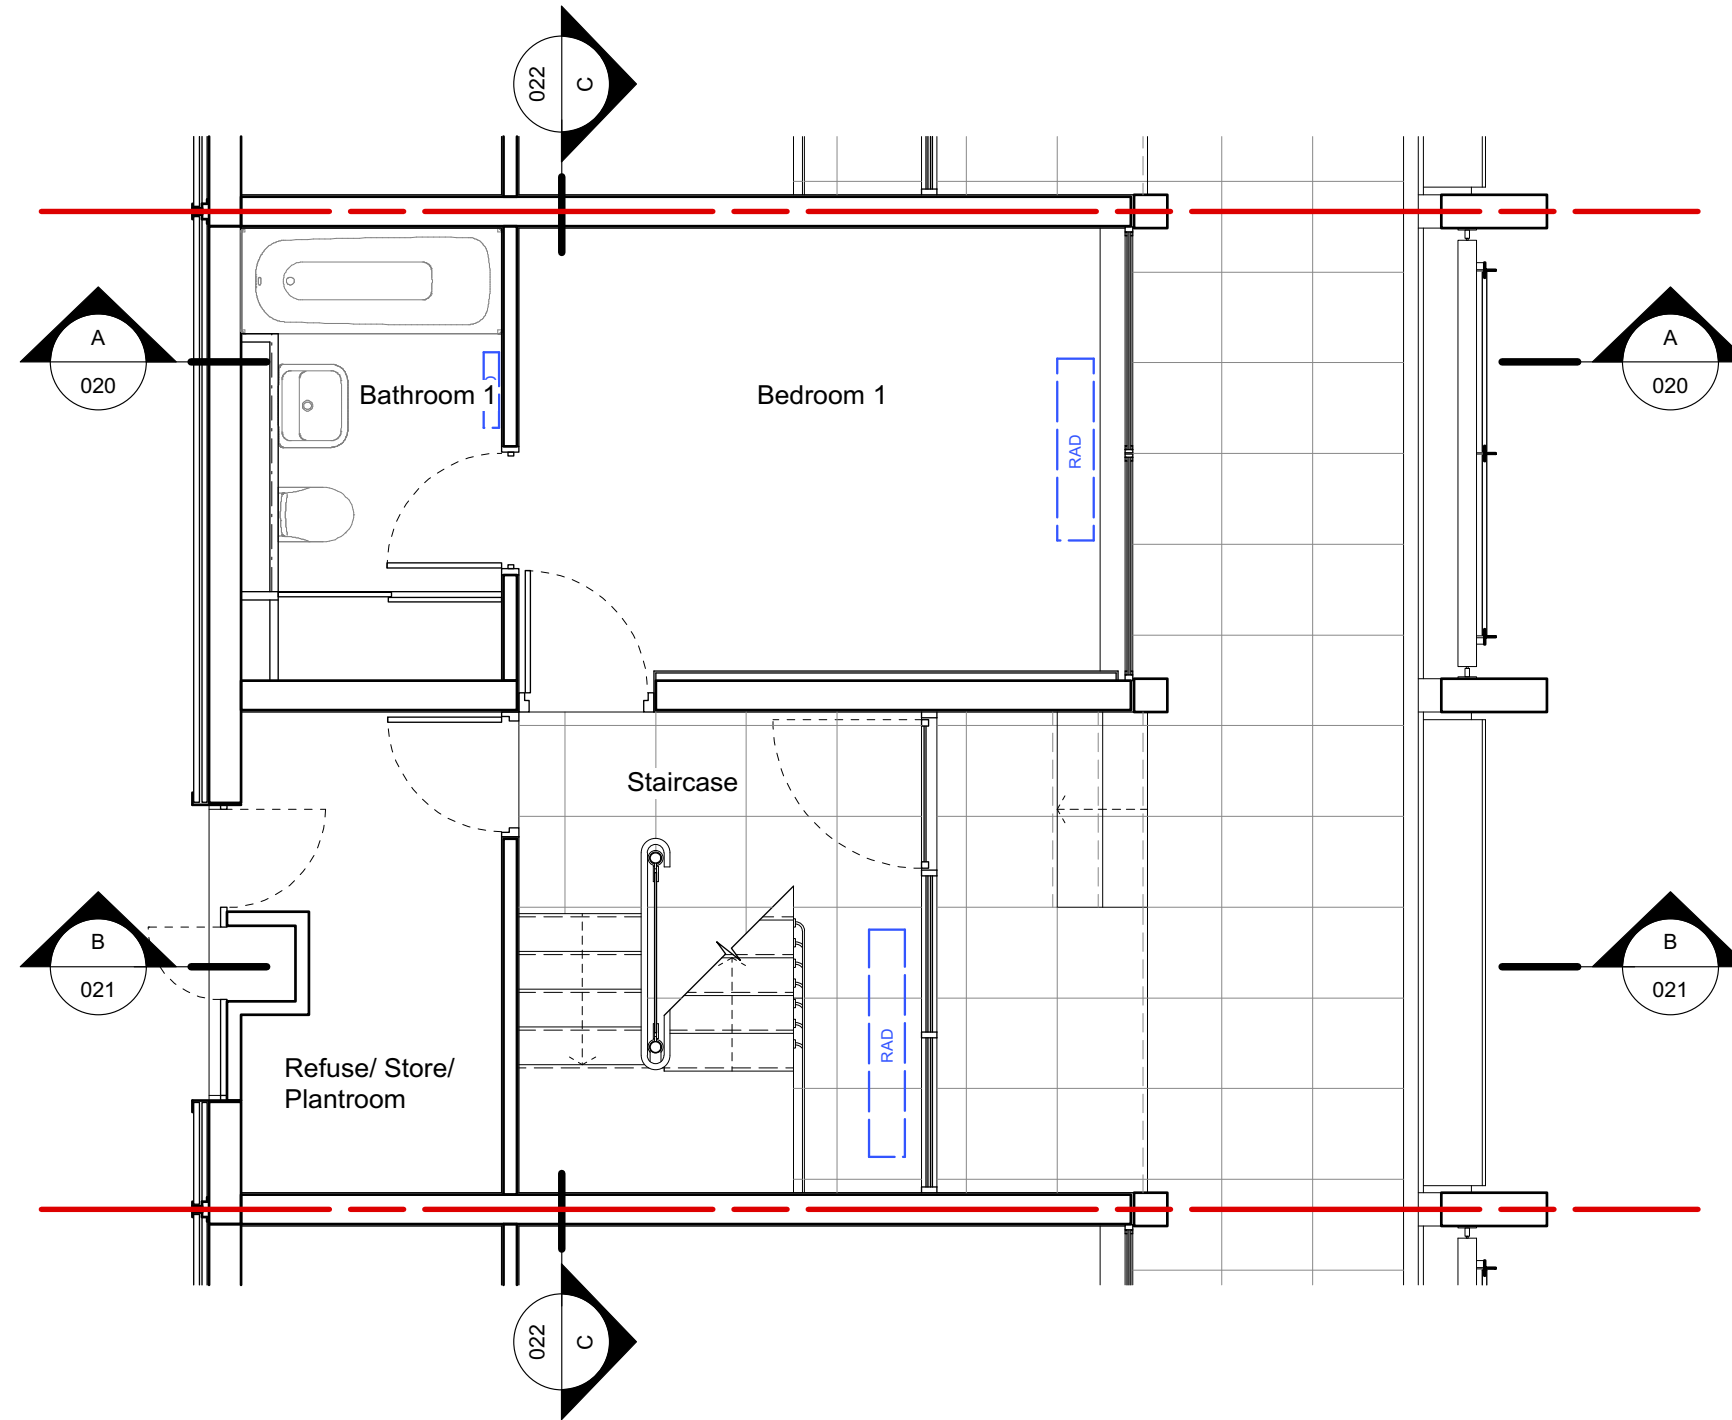

(B): Stair balustrade and radiator shown	29.06.20 /TS/TS)
(A): Annotations added	12.05.20 /TS/TS)
(): Revision Information	10.01.20 /TS/TS)




As Existing_Ground Floor Plan

HUGH CULLUM ARCHITECTS LTD
 Bloomsbury Design
 61b Judd Street
 London WC1H 9QT
 t 020 7383 7647
 f 020 7387 7645
 mail@hughcullum.com


10 Grand Union Walk
 As Existing
 Ground Floor Plan
 1:50@A3 Jan 2020
 Drawn: TS Checked: TS
GUW10-E010(B)

General Notes
 Do not scale from this drawing
 All dimensions to be verified on site
 To be read in conjunction with all relevant documents
 In the event of discrepancy notify the Architect immediately
 This document is copyright of Hugh Cullum Architects Ltd

Issue Status
 SK Sketch E Existing Condition
 D Design P Permissions
 T Tender C Contract

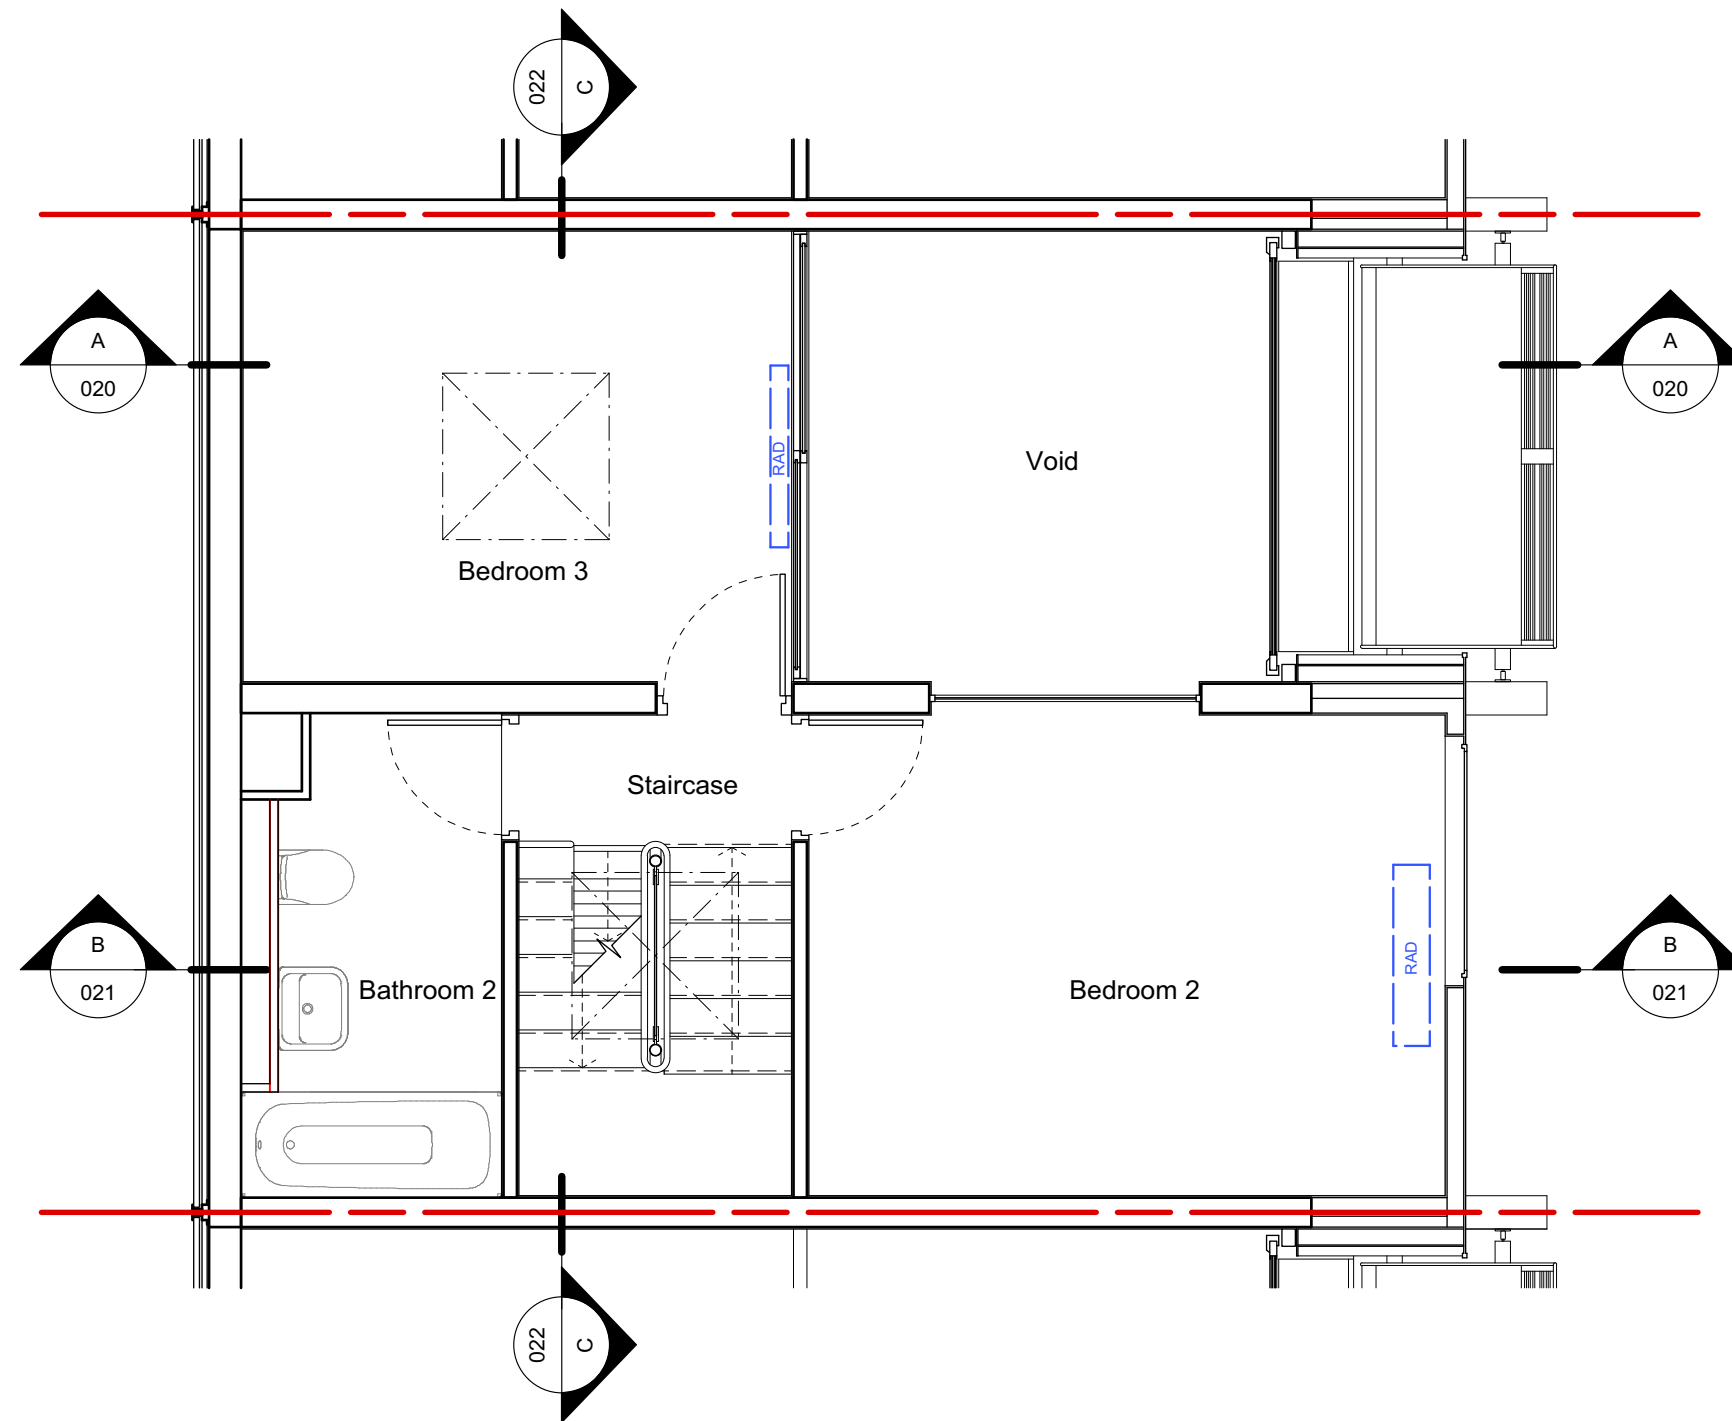


(B): Stair balustrade shown	29.06.20 /TS/TS)
(A): Annotations added	12.05.20 /TS/TS)
(): Revision Information	10.01.20 /TS/TS)

 

As Existing_Second Floor Plan

HUGH CULLUM ARCHITECTS LTD
 Bloomsbury Design
 61b Judd Street
 London WC1H 9QT
 t 020 7383 7647
 f 020 7387 7645
 mail@hughcullum.com

10 Grand Union Walk
 As Existing
 Second Floor Plan
 1:50@A3 Jan 2020
 Drawn: TS Checked: TS
GUW10-E012(B)

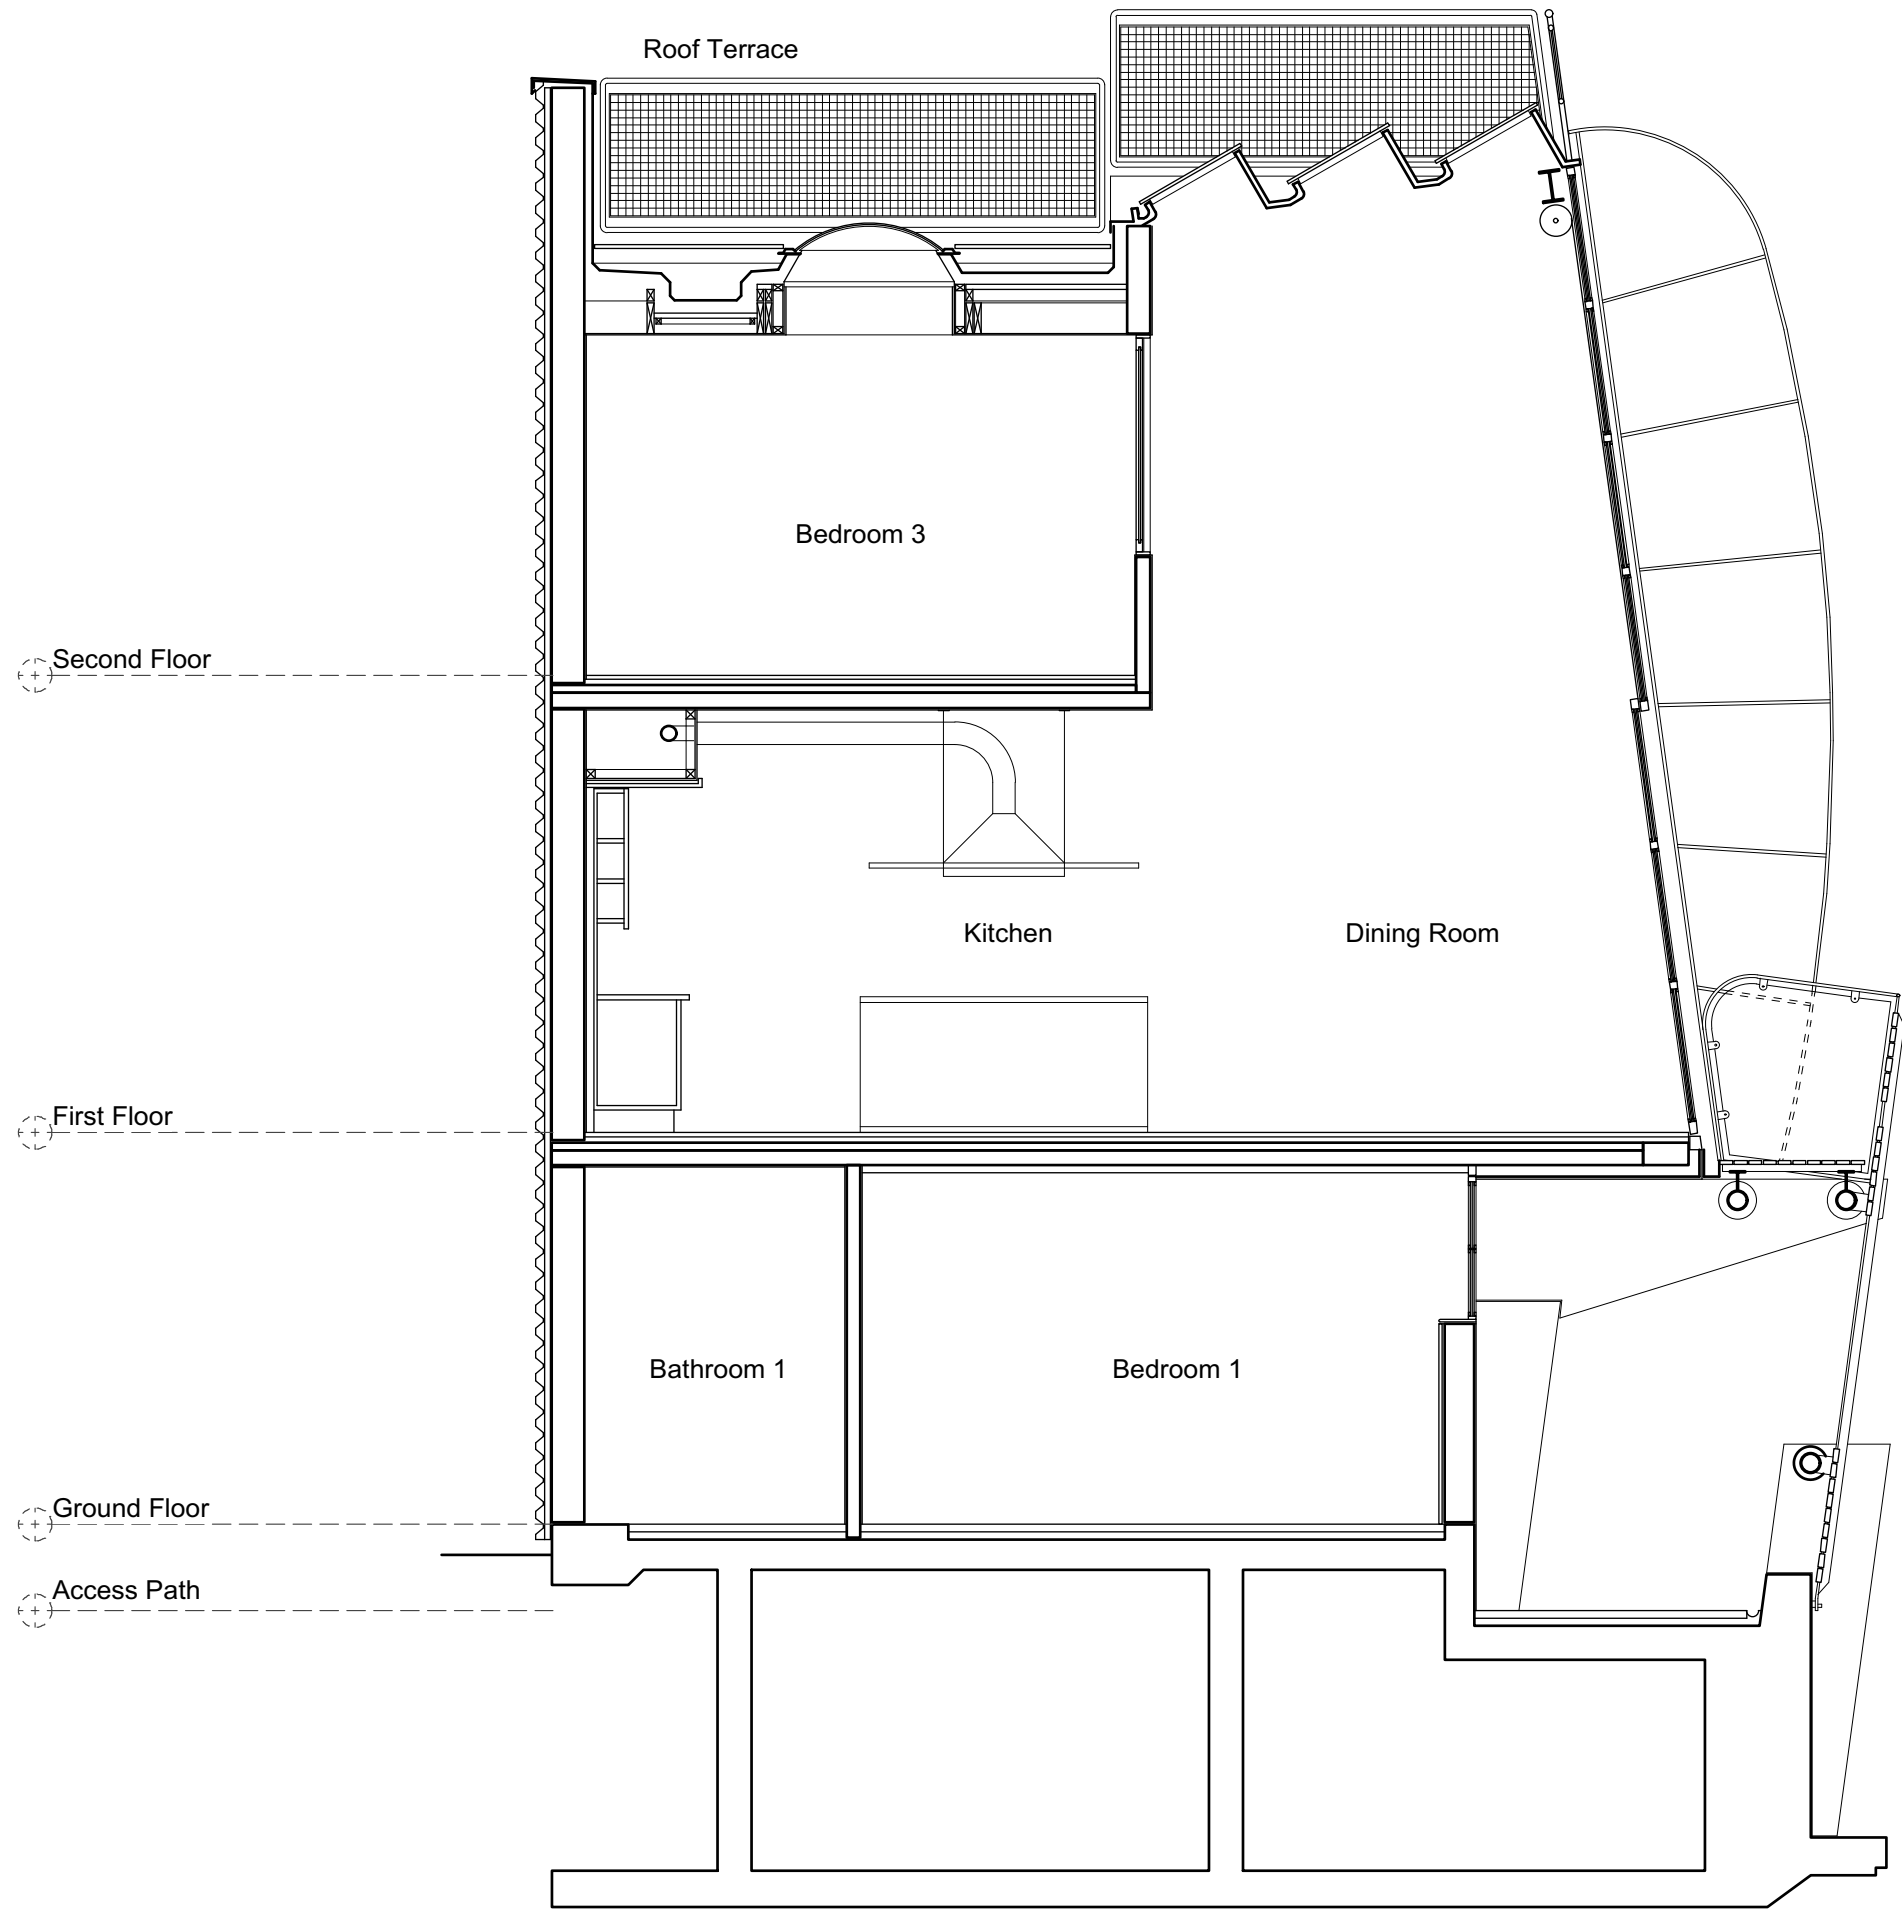

General Notes
 Do not scale from this drawing
 All dimensions to be verified on site
 To be read in conjunction with all relevant documents
 In the event of discrepancy notify the Architect immediately
 This document is copyright of Hugh Cullum Architects Ltd

Issue Status

SK	Sketch	E	Existing Condition
D	Design	P	Permissions
T	Tender	C	Contract

(): Revision Information


10.01.20 /TS/TS)



As Existing_Section A-A

HUGH CULLUM
 ARCHITECTS LTD
 Bloomsbury Design
 61b Judd Street
 London WC1H 9QT
 t 020 7383 7647
 f 020 7387 7645
 mail@hughcullum.com

10 Grand Union Walk
 As Existing
 Section A-A
 1:50@A3 Jan 2020
 Drawn: TS Checked: TS
GUW10-E020()

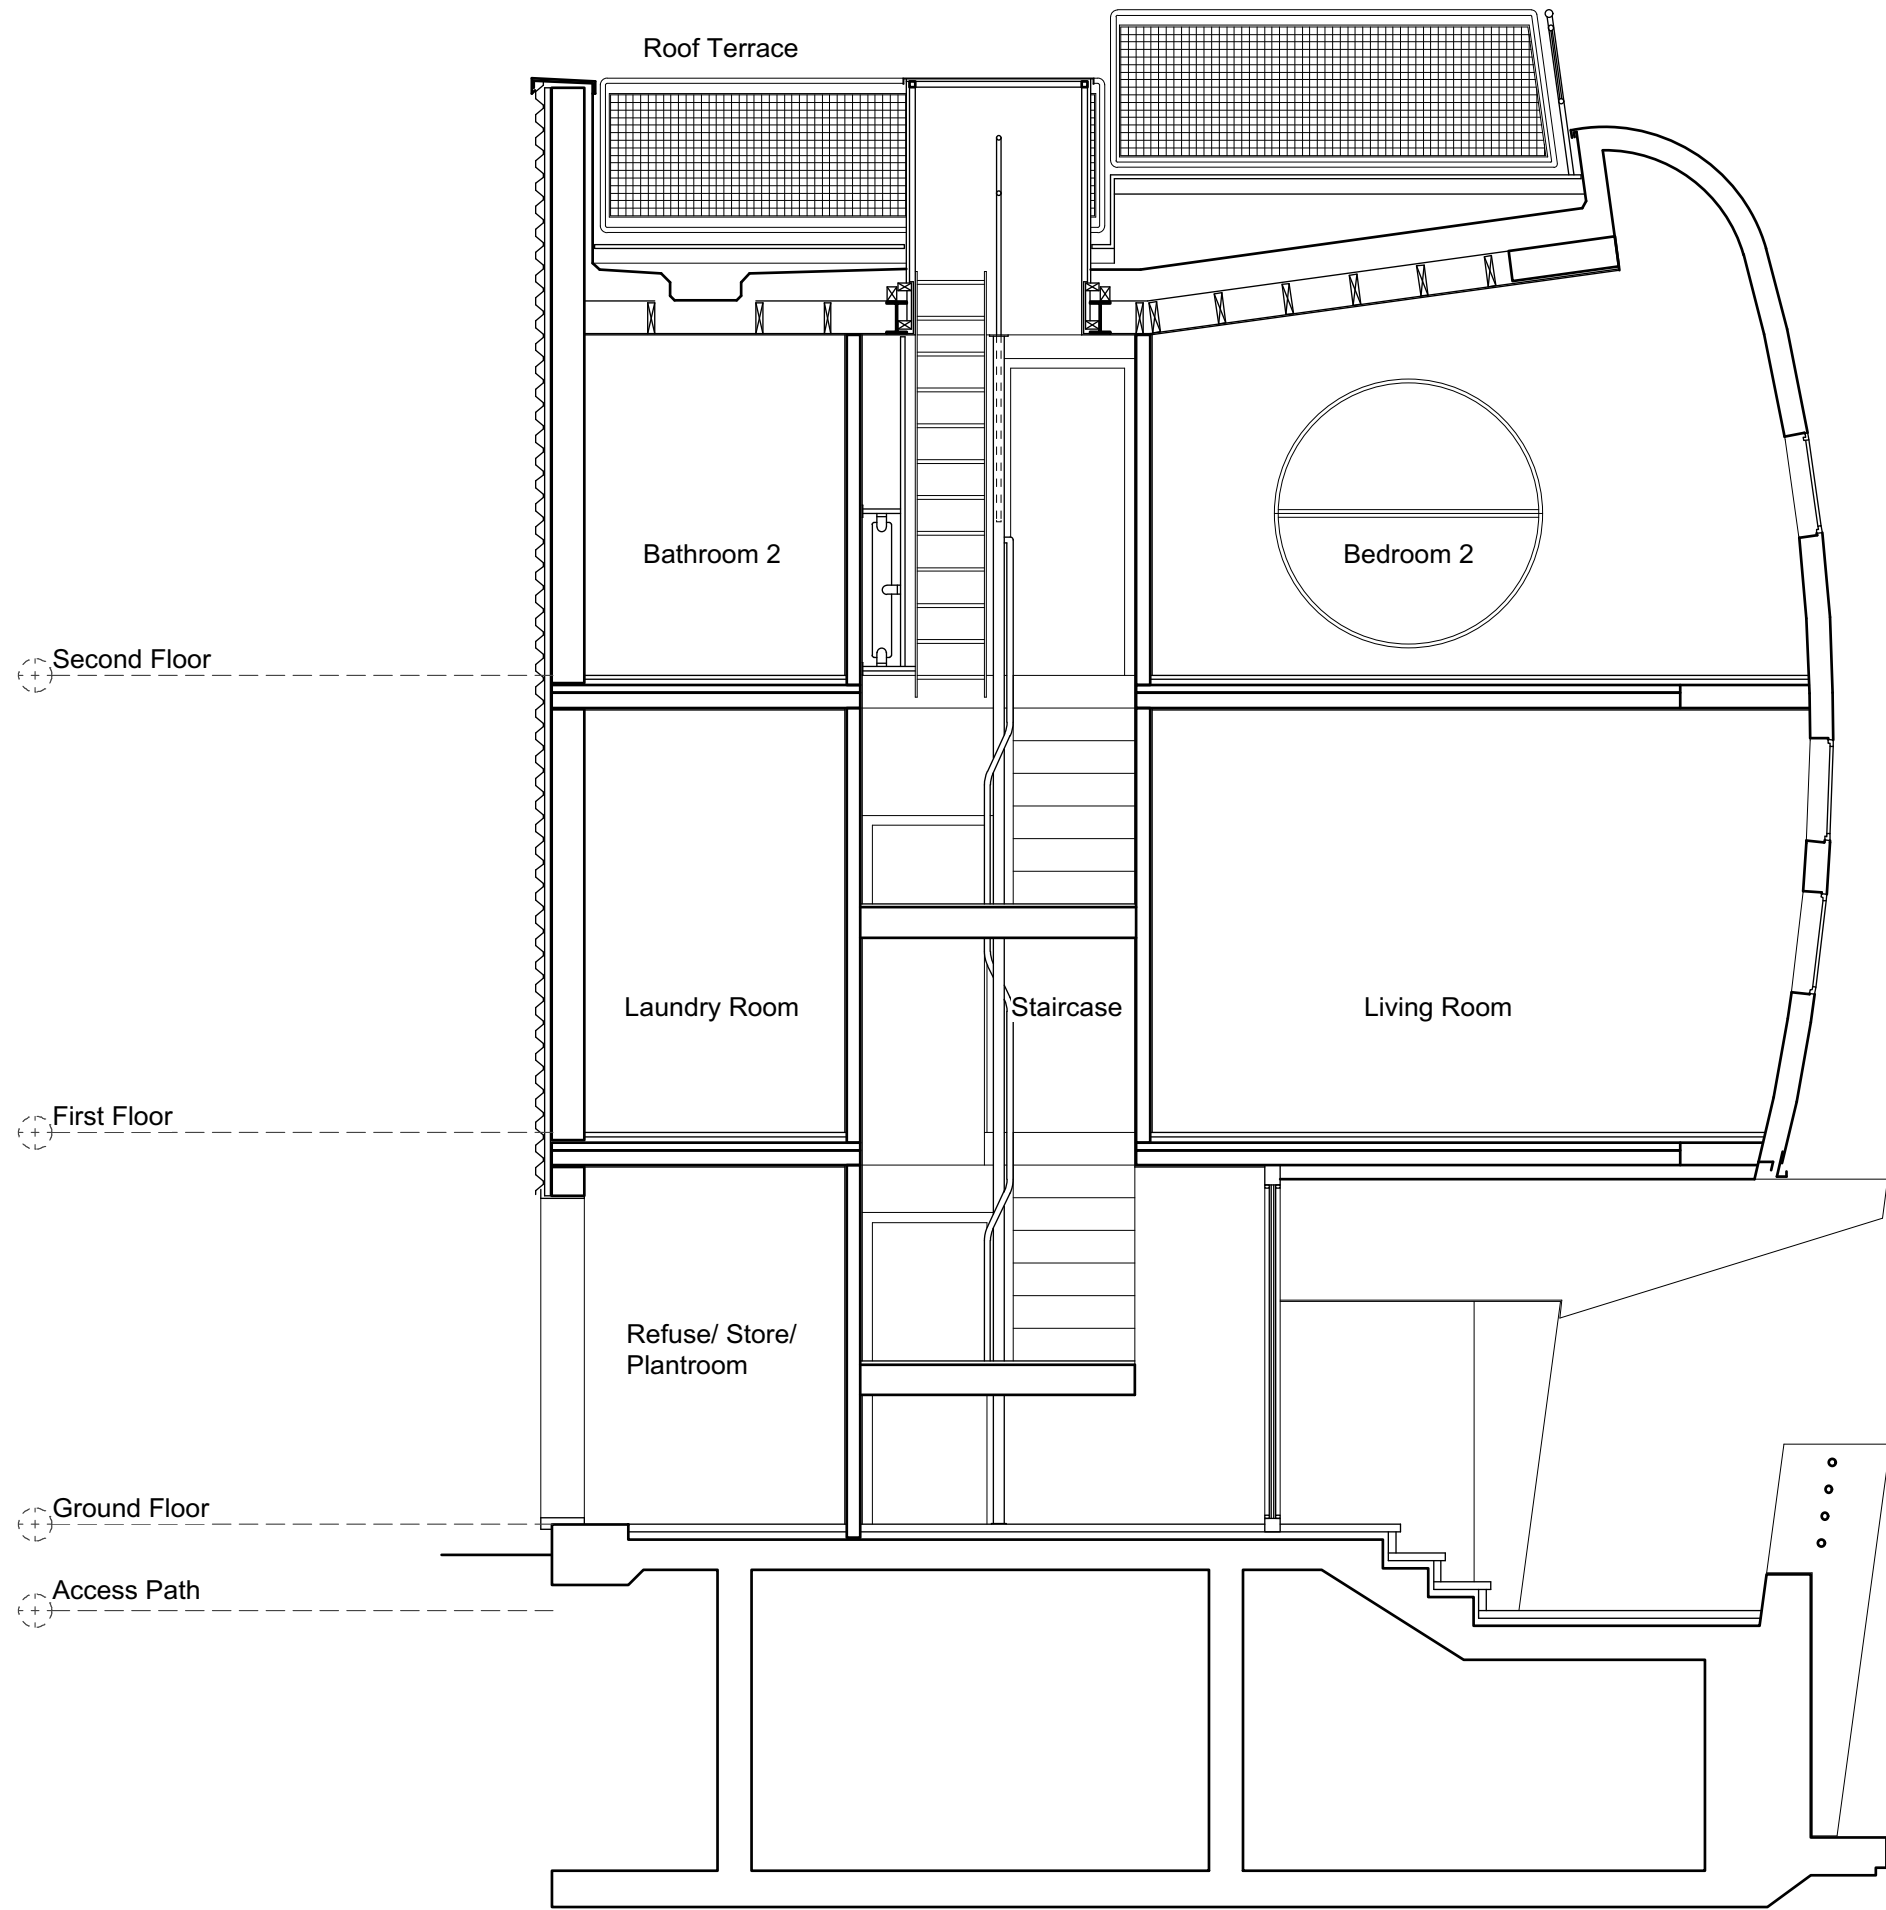

General Notes
 Do not scale from this drawing
 All dimensions to be verified on site
 To be read in conjunction with all relevant documents
 In the event of discrepancy notify the Architect immediately
 This document is copyright of Hugh Cullum Architects Ltd


Issue Status
 SK Sketch E Existing Condition
 D Design P Permissions
 T Tender C Contract

Second Floor

First Floor

Ground Floor

Access Path

 


As Existing_Section B-B

(A): Stair balustrade shown 29.06.20 /TS/TS
 (): Revision Information 10.01.20 /TS/TS

HUGH CULLUM ARCHITECTS LTD
 Bloomsbury Design
 61b Judd Street
 London WC1H 9QT
 t 020 7383 7647
 f 020 7387 7645
 mail@hughcullum.com

10 Grand Union Walk
 As Existing
 Section B-B
 1:50@A3 Jan 2020
 Drawn: TS Checked: TS
GUW10-E021(A)

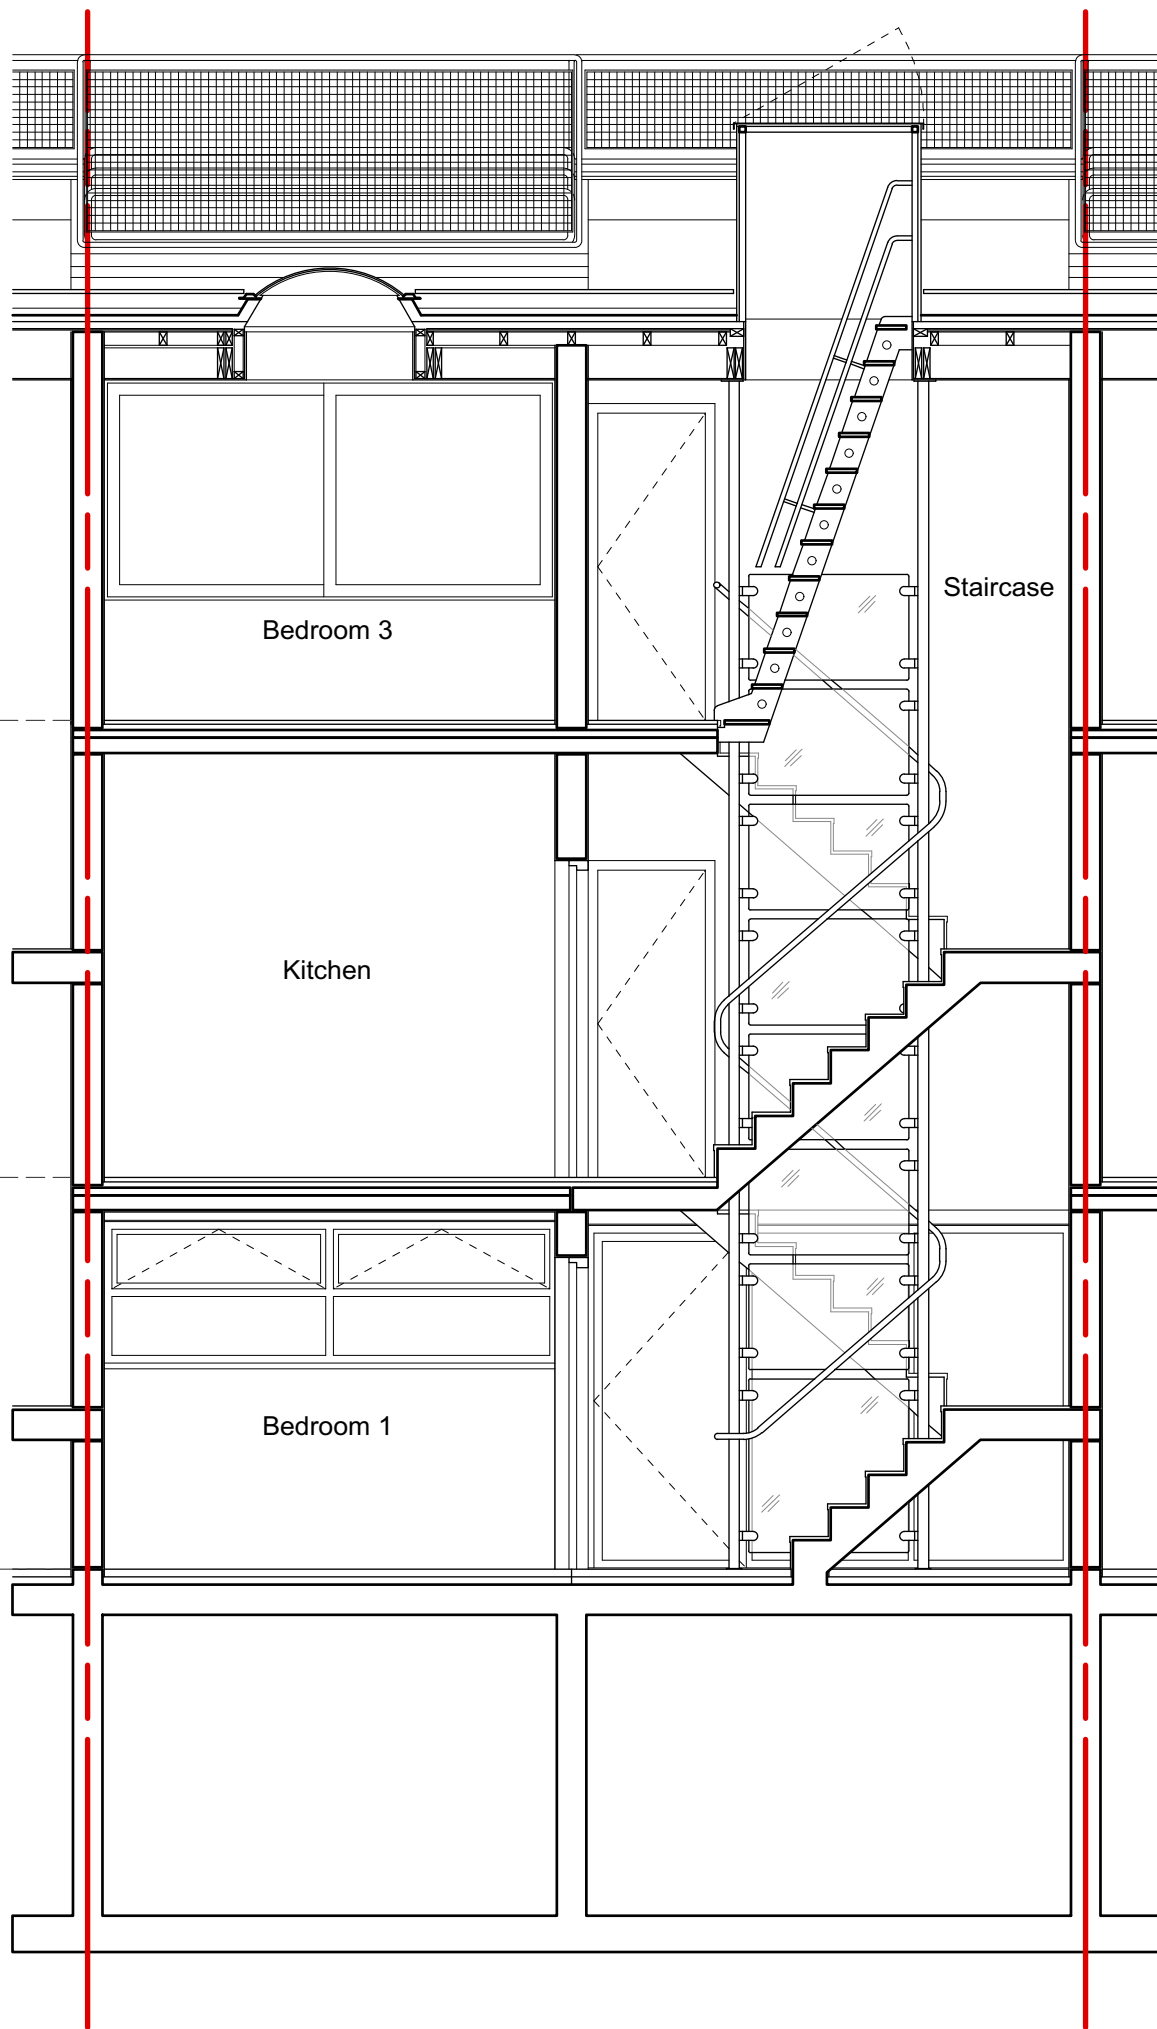

General Notes
 Do not scale from this drawing
 All dimensions to be verified on site
 To be read in conjunction with all relevant documents
 In the event of discrepancy notify the Architect immediately
 This document is copyright of Hugh Cullum Architects Ltd

Issue Status

SK	Sketch	E	Existing Condition
D	Design	P	Permissions
T	Tender	C	Contract

Second Floor

First Floor

Ground Floor

Bedroom 3

Staircase

Kitchen

Bedroom 1


(A): Stair balustrade shown 29.06.20 /TS/TS)
 (): Revision Information 10.01.20 /TS/TS)



As Existing_Section C-C

HUGH CULLUM
 ARCHITECTS LTD
 Bloomsbury Design
 61b Judd Street
 London WC1H 9QT
 t 020 7383 7647
 f 020 7387 7645
 mail@hughcullum.com

10 Grand Union Walk
 As Existing
 Section C-C
 1:50@A3 Jan 2020
 Drawn: TS Checked: TS
GUW10-E022(A)

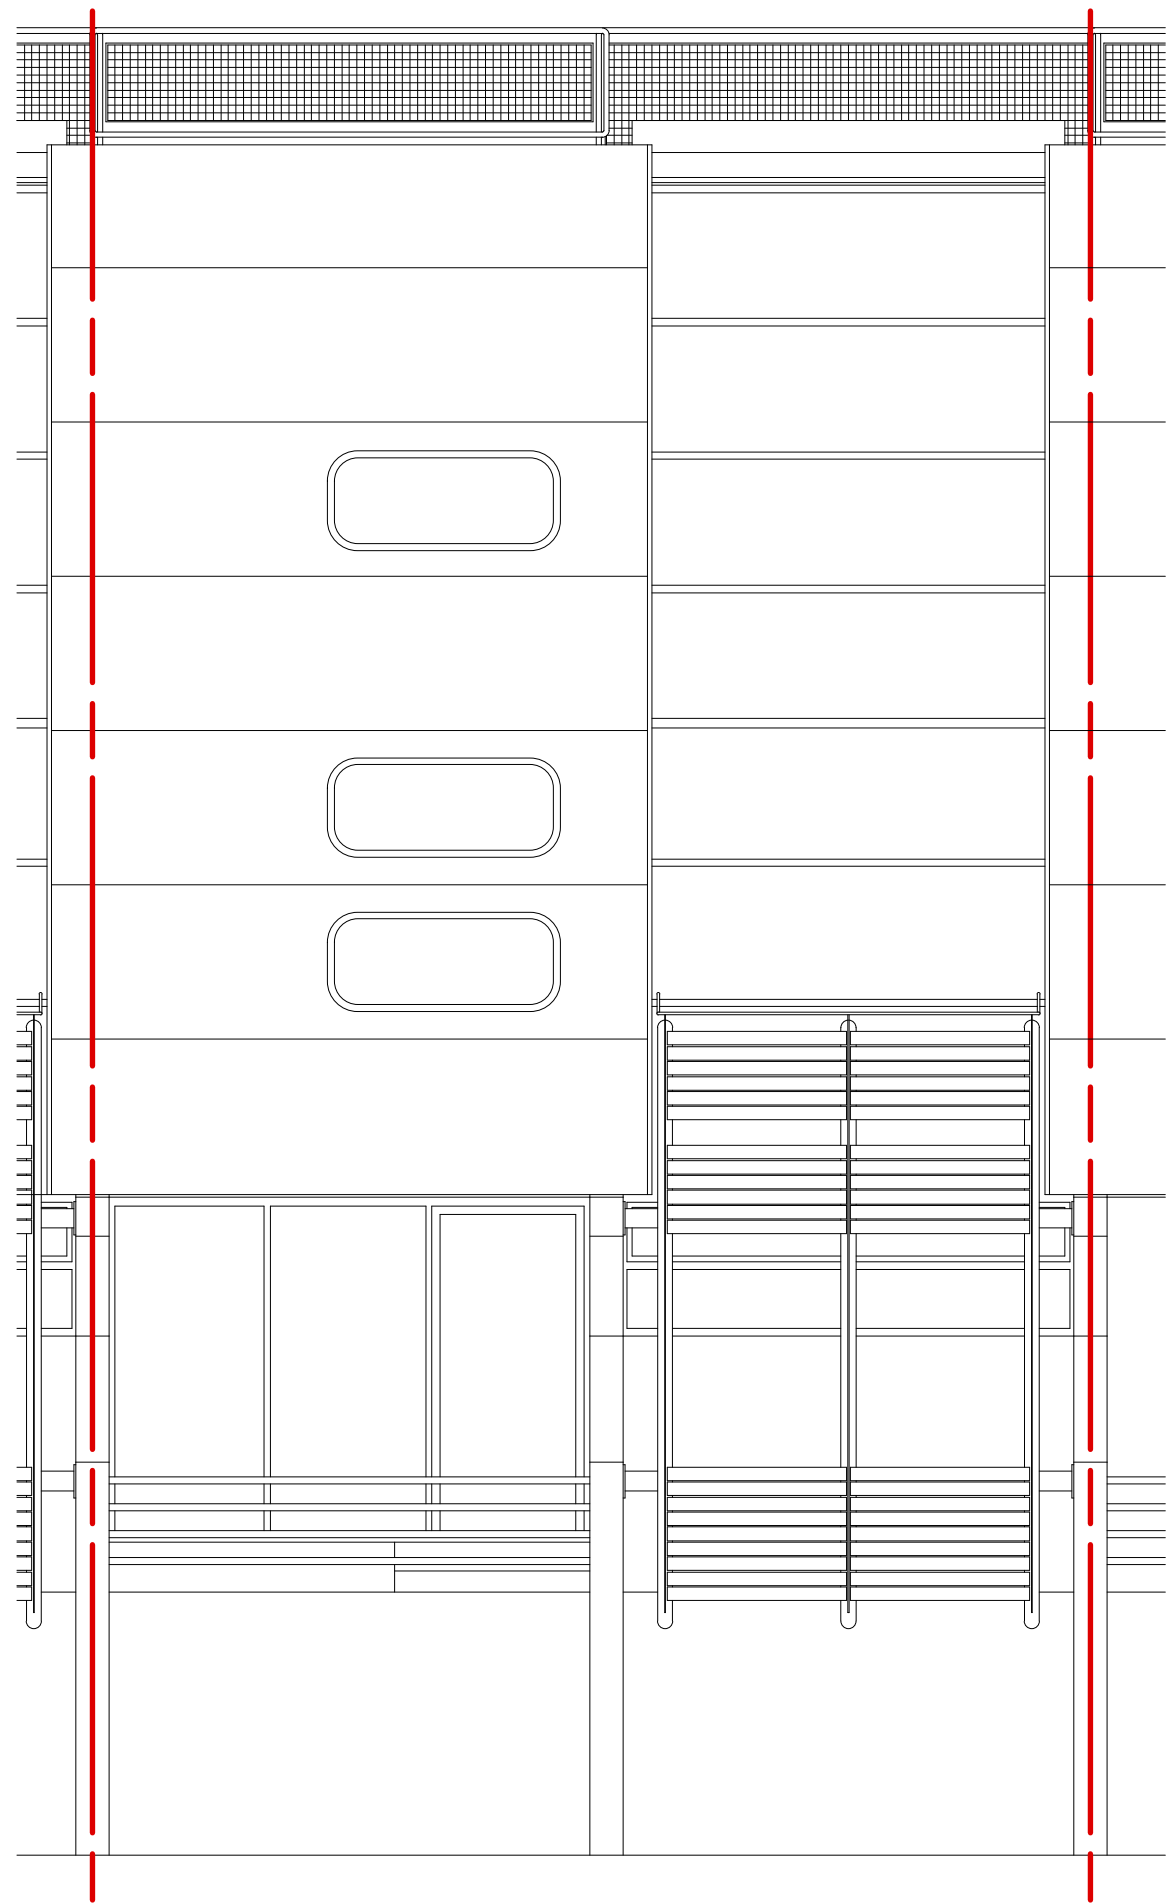

Roof Terrace

Second Floor

First Floor

Ground Floor

Access Path



As Existing_North Elevation

General Notes
 Do not scale from this drawing
 All dimensions to be verified on site
 To be read in conjunction with all relevant documents
 In the event of discrepancy notify the Architect immediately
 This document is copyright of Hugh Cullum Architects Ltd

Issue Status
 SK Sketch E Existing Condition
 D Design P Permissions
 T Tender C Contract

(): Revision Information

10.01.20 /TS/TS)

HUGH CULLUM
 ARCHITECTS LTD
 Bloomsbury Design
 61b Judd Street
 London WC1H 9QT
 t 020 7383 7647
 f 020 7387 7645
 mail@hughcullum.com

10 Grand Union Walk
 As Existing
 North Elevation
 1:50@A3 Jan 2020
 Drawn: TS Checked: TS
GUW10-E030()

