


GONDAR GARDENS

MILL LN

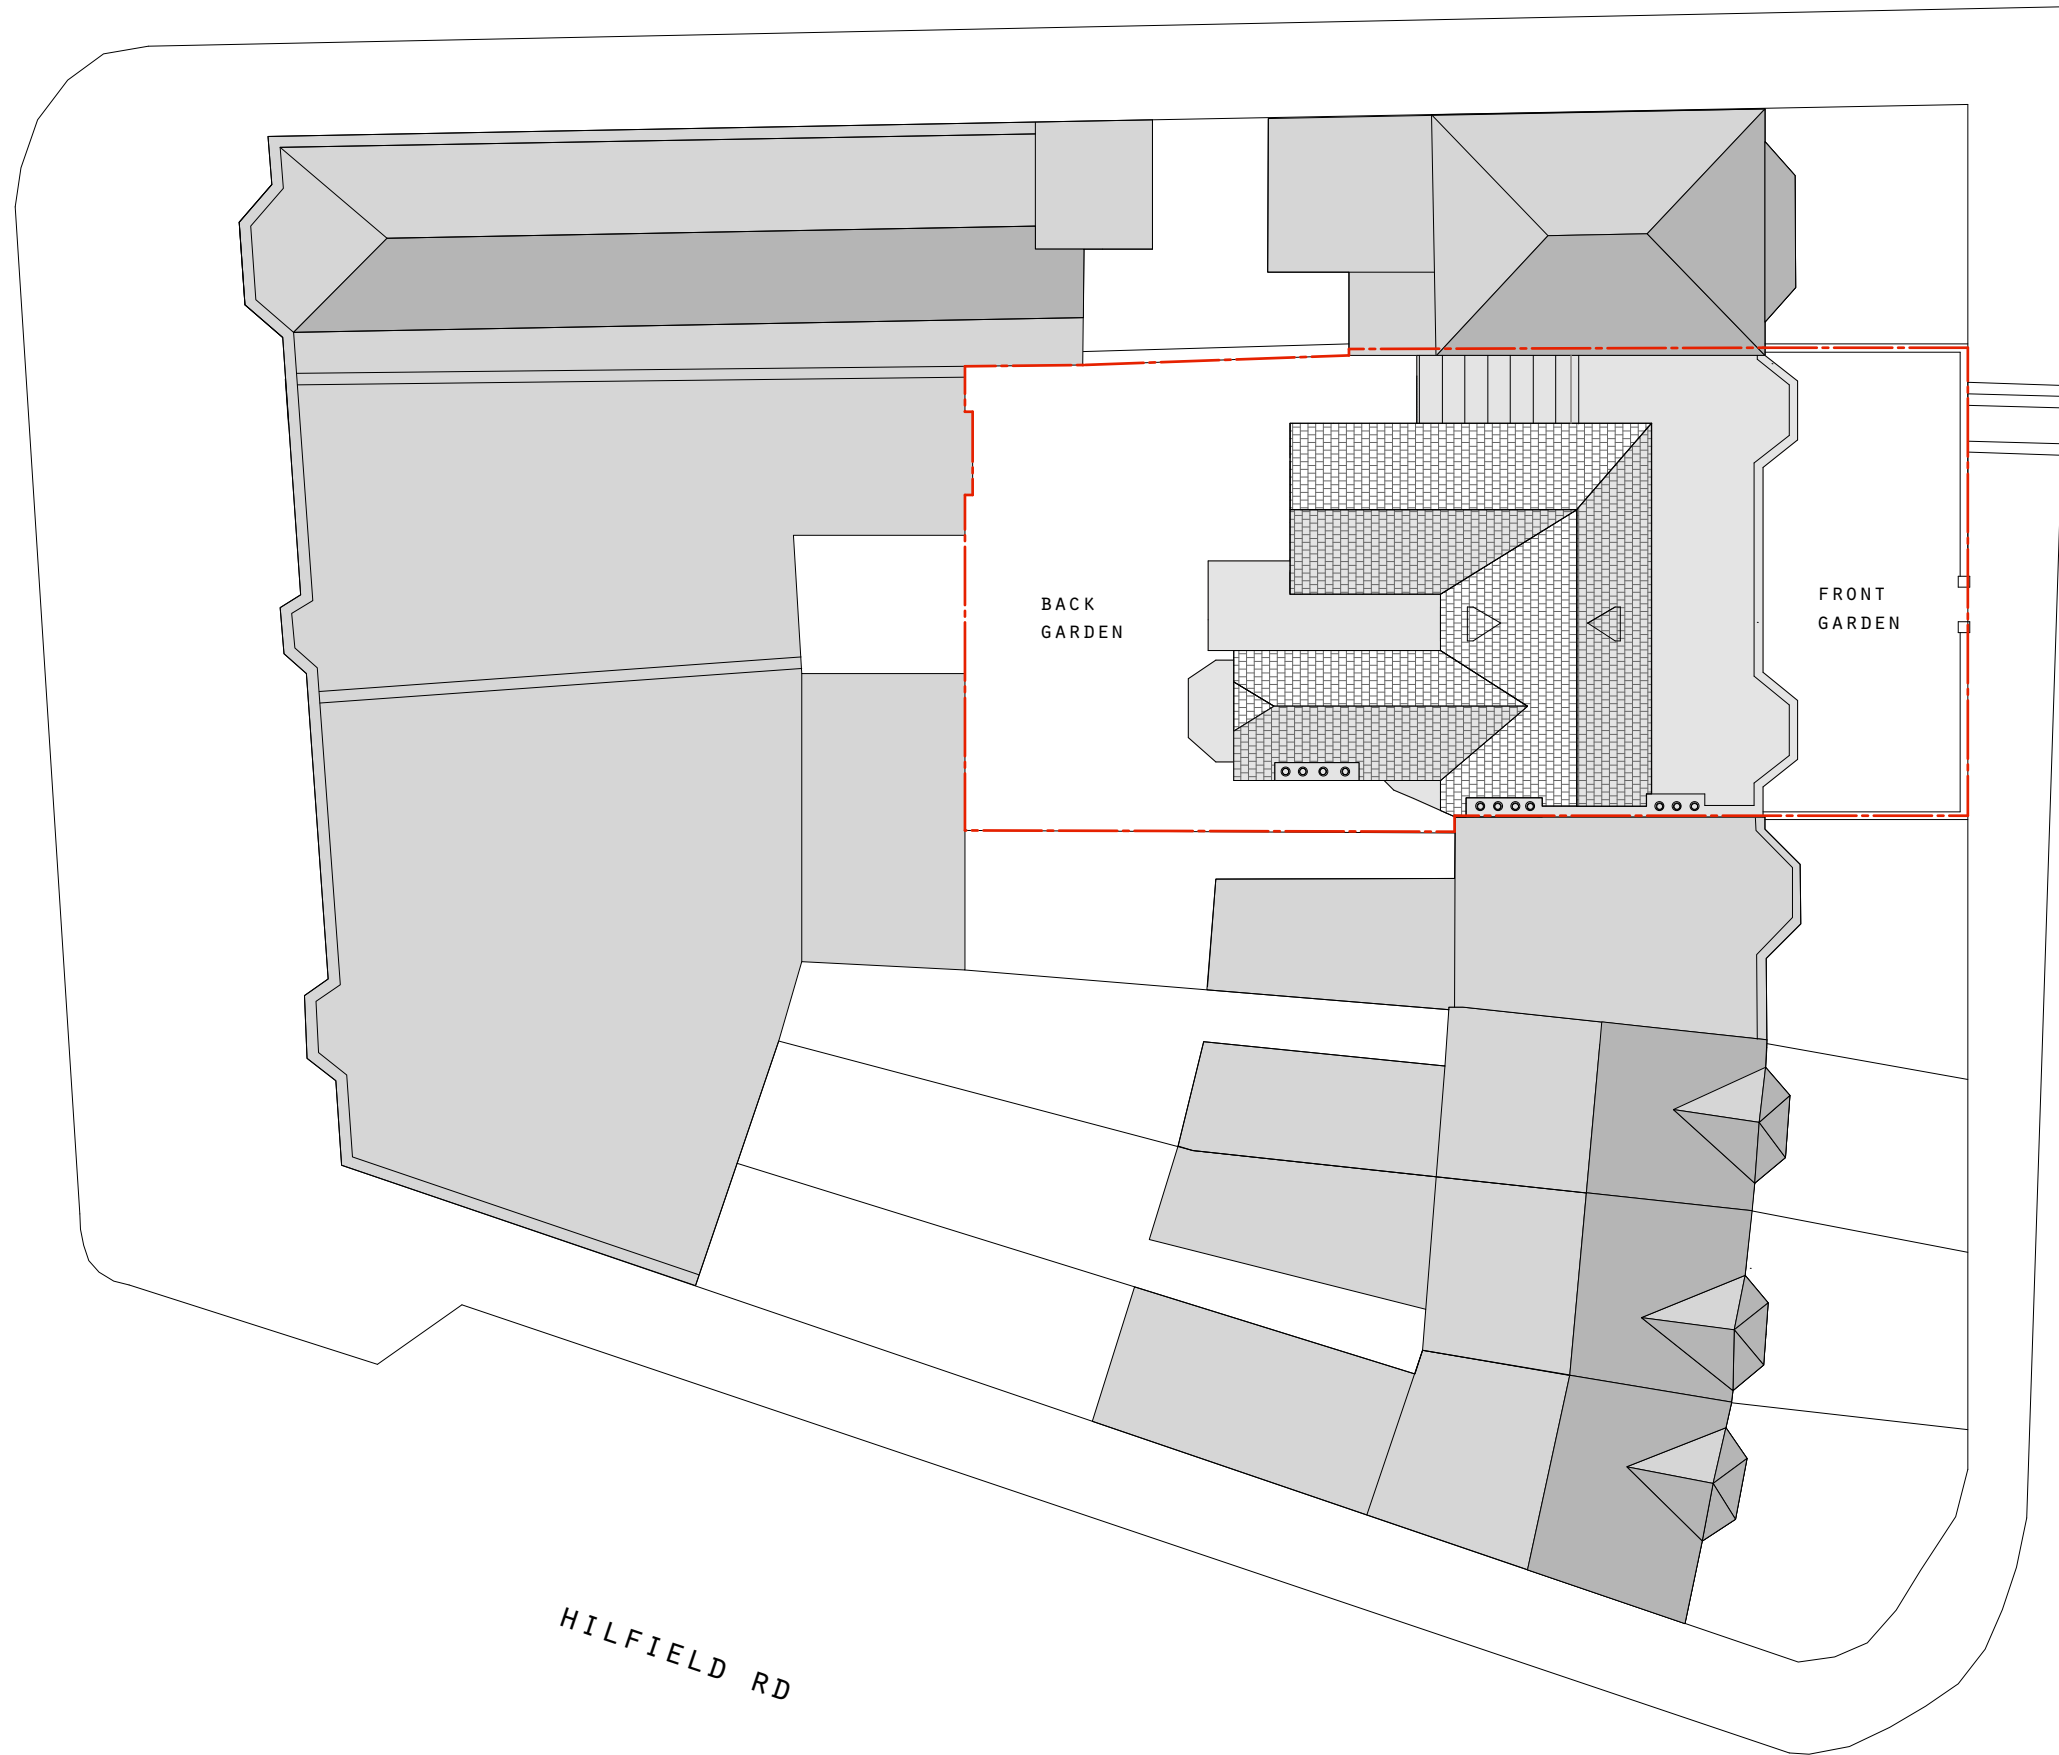

HILFIELD RD

HILFIELD RD

DRAWING No. 095-P-008 -

DATE AUGUST 2020

DRAWING TITLE ORIGINAL SITE LAYOUT

SCALE 1/200 @ A3


PROJECT HILFIELD ROAD

STAGE PLANNING

Drawing for planning purposes only. Drawing not to be scaled. All dimensions to be verified on site before commencing work. Any discrepancies to be reported to designers. Read drawings in conjunction with relevant information. All building work is to comply with current Building Regulations and British Standards.


REVISIONS

KEY - - - SITE DEMISE

 


Charabanc Studio 37, 7-15 Greatorex St London E1 5NF +44 [0] 20 81 44 65 33 email: buro@char-a-banc.eu http://www.char-a-banc.eu

1 ORIGINAL SITE LAYOUT SCALE 1/200 @ A3

 

GONDAR GARDENS

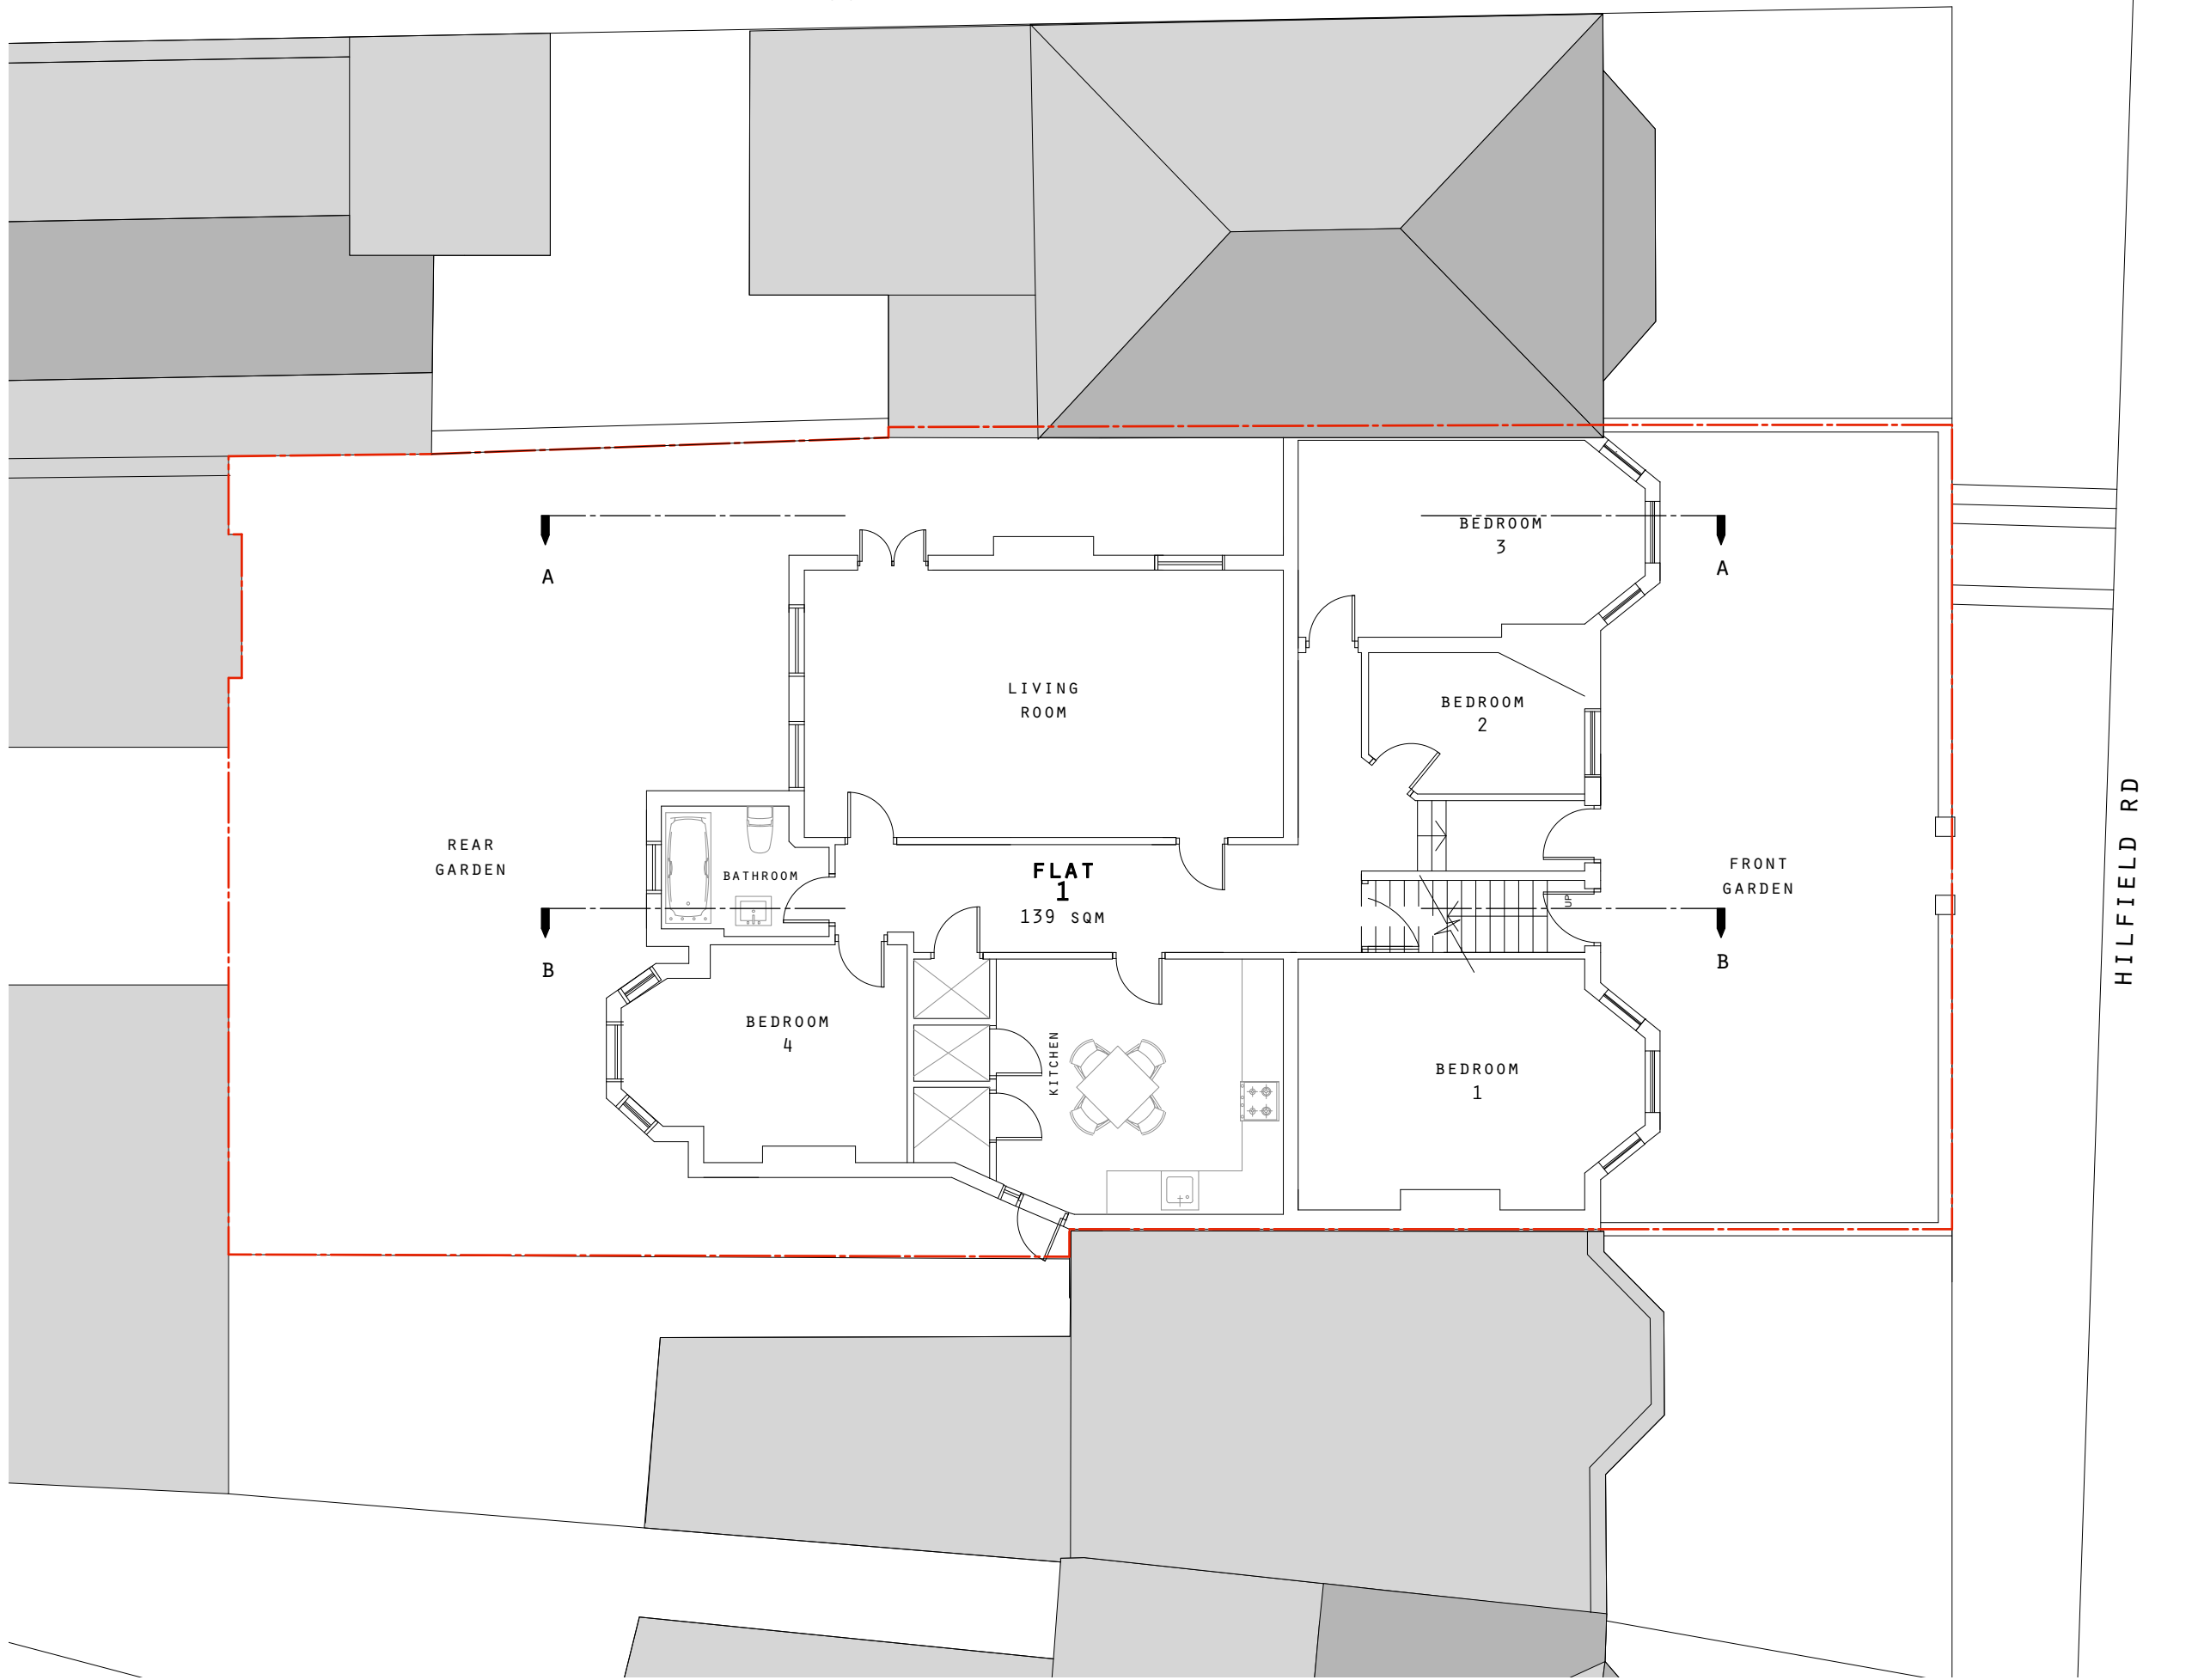

DRAWING No. 095-P-010 -

DATE AUGUST 2020

DRAWING TITLE ORIGINAL GROUND FLOOR

SCALE 1/100 @ A3

PROJECT HILFIELD ROAD


STAGE PLANNING

Drawing for planning purposes only. Drawing not to be scaled. All dimensions to be verified on site before commencing work. Any discrepancies to be reported to designers. Read drawings in conjunction with relevant information. All building work is to comply with current Building Regulations and British Standards.

REVISIONS


KEY  
---SITE DEMISE

HILFIELD RD

 

Charabanc  
Studio 37, 7-15 Greatorex St  
London E1 5NF  
+44 [0] 20 81 44 65 33  
email: buro@char-a-banc.eu  
http://www.char-a-banc.eu

1 ORIGINAL GROUND FLOOR  
SCALE 1/100 @ A3

 

GONDAR GARDENS



DRAWING No. 095-P-011 -

DATE AUGUST 2020

DRAWING TITLE ORIGINAL FIRST FLOOR

SCALE 1/100 @ A3

PROJECT HILLFIELD ROAD


STAGE PLANNING

Drawing for planning purposes only. Drawing not to be scaled. All dimensions to be verified on site before commencing work. Any discrepancies to be reported to designers. Read drawings in conjunction with relevant information. All building work is to comply with current Building Regulations and British Standards.

REVISIONS

KEY  
---SITE DEMISE

HILFIELD RD

 


Charabanc  
Studio 37, 7-15 Greatorex St  
London E1 5NF  
+44 [0] 20 81 44 65 33  
email: buro@char-a-banc.eu  
http://www.char-a-banc.eu

1 ORIGINAL FIRST FLOOR  
SCALE 1/100 @ A3



GONDAR GARDENS

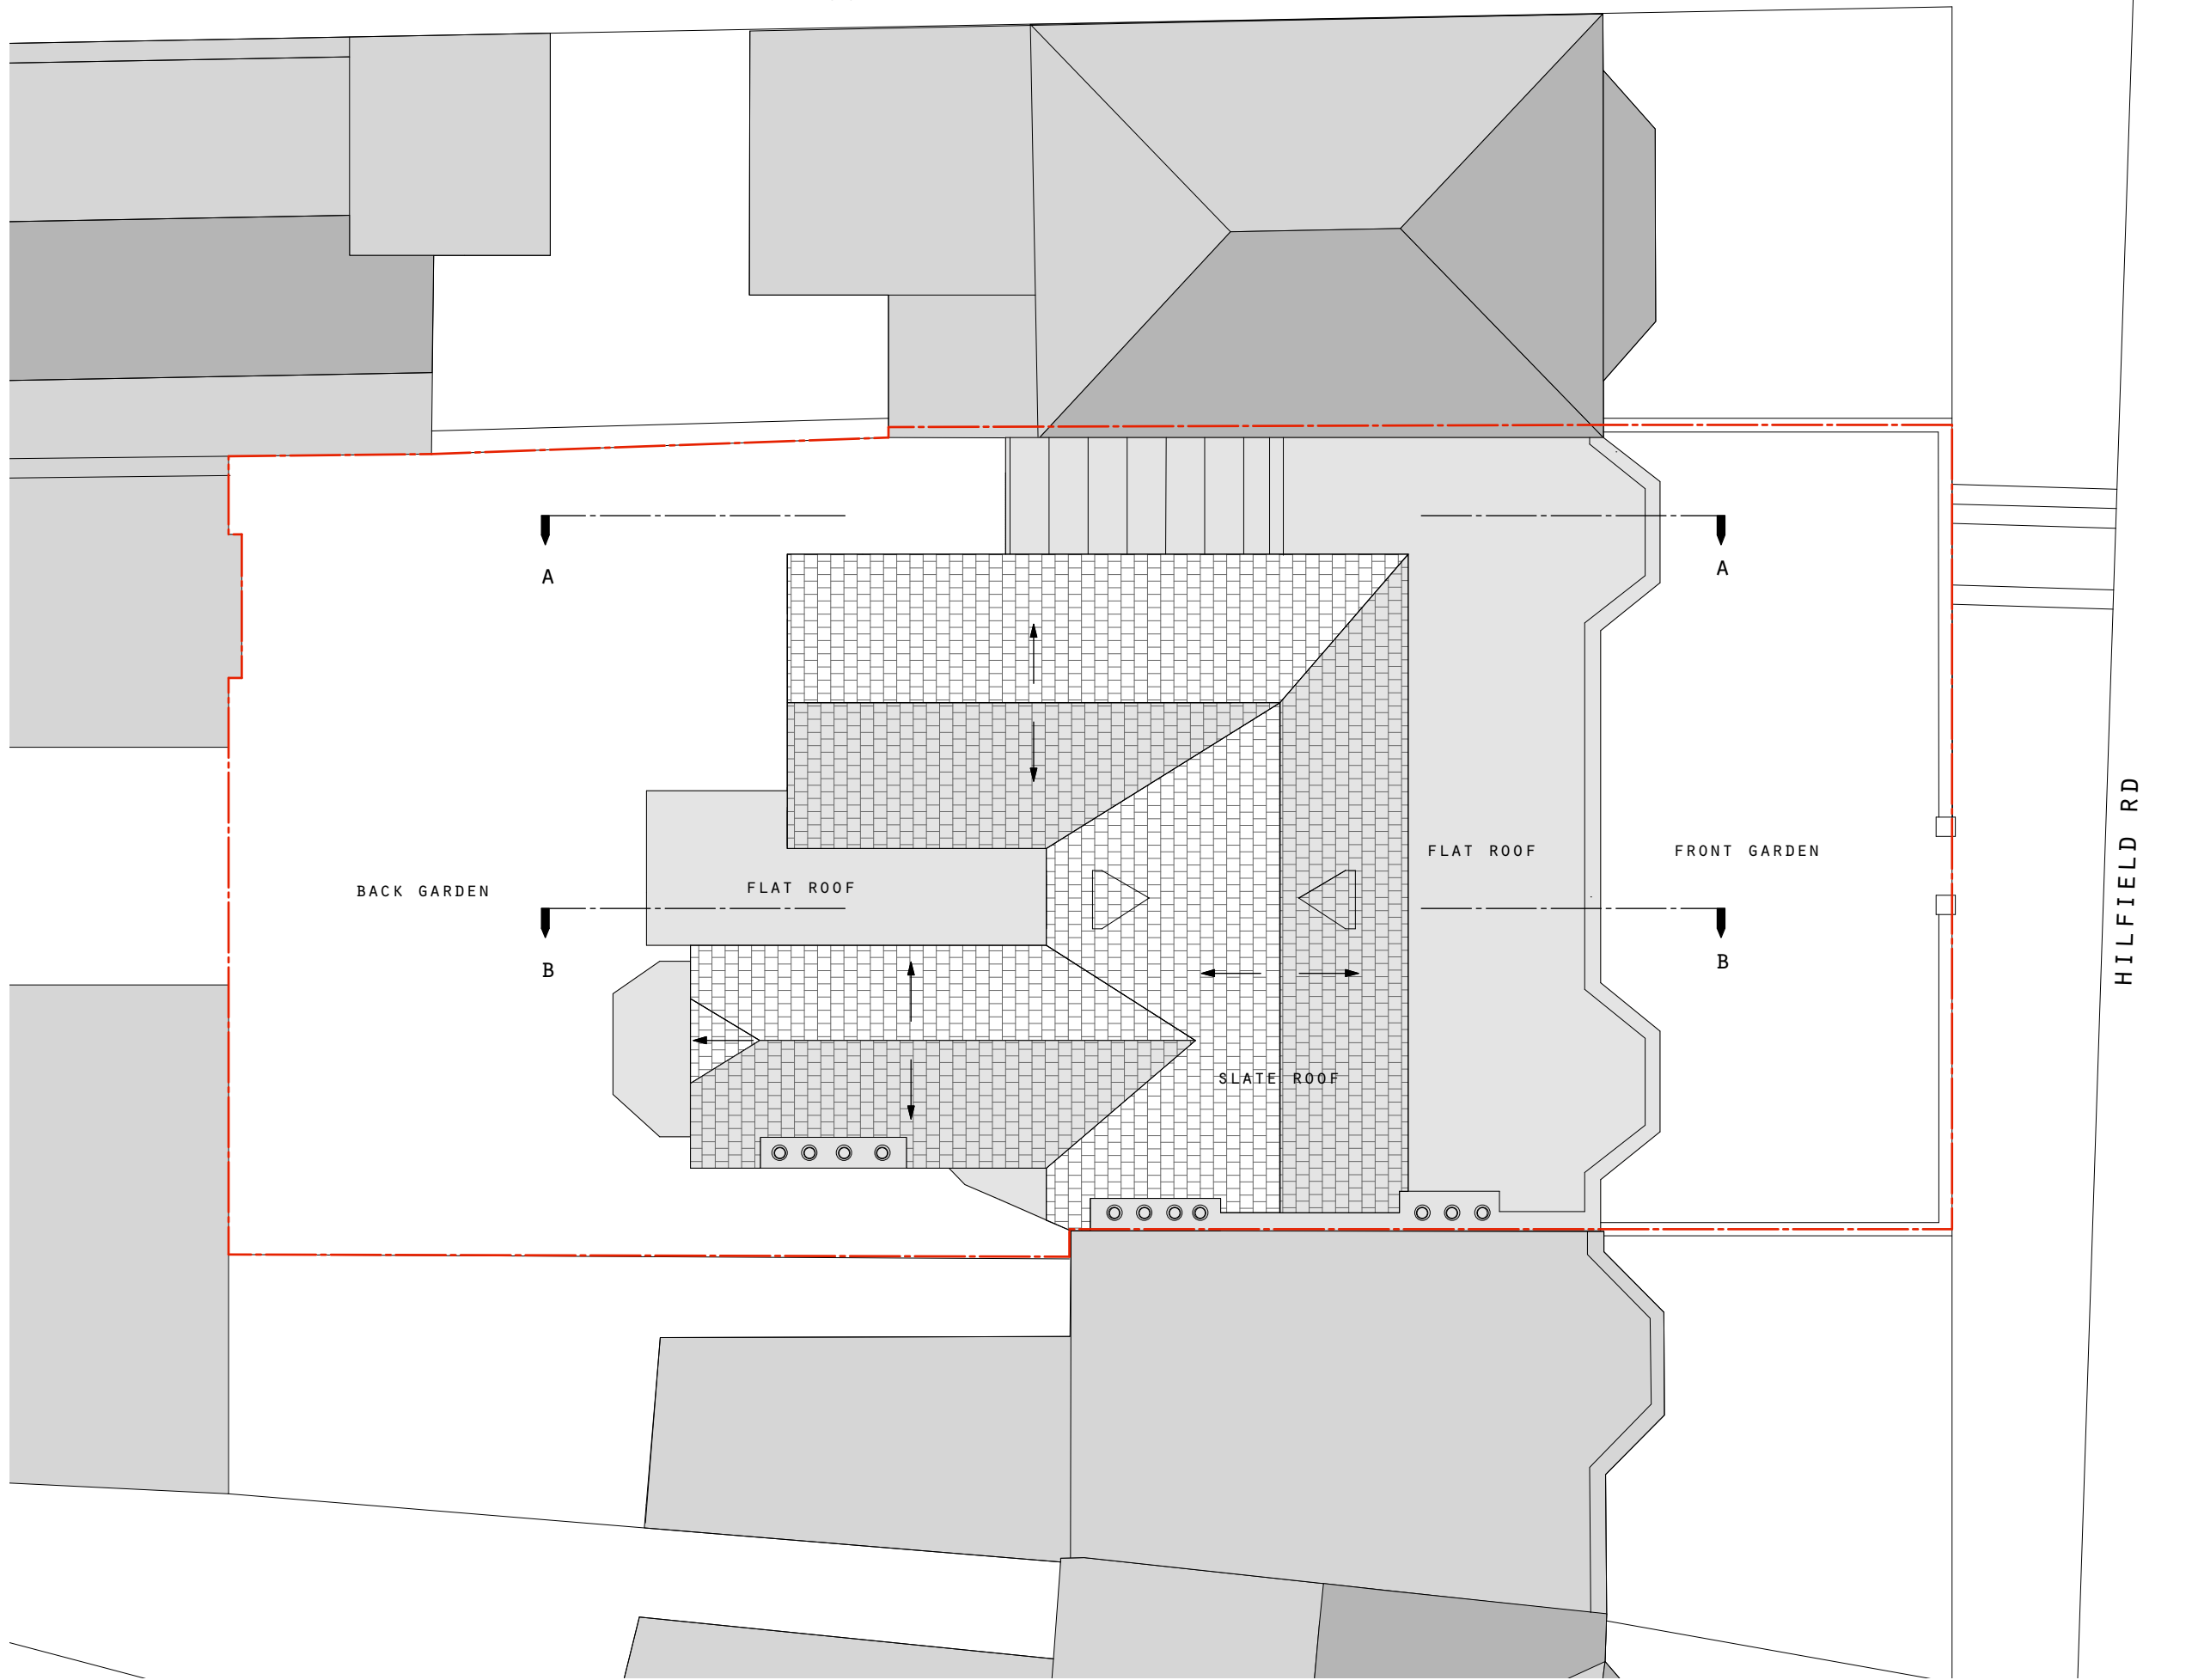

DRAWING No.  
095-P-012

-

DATE  
AUGUST 2020

DRAWING TITLE  
ORIGINAL  
ROOF

SCALE  
1/100 @ A3

PROJECT  
HILLFIELD ROAD


STAGE  
PLANNING

Drawing for planning purposes only. Drawing not to be scaled. All dimensions to be verified on site before commencing work. Any discrepancies to be reported to designers. Read drawings in conjunction with relevant information. All building work is to comply with current Building Regulations and British Standards.

REVISIONS

KEY  
---SITE DEMISE

HILFIELD RD

 

Charabanc  
Studio 37, 7-15 Greatorex St  
London E1 5NF  
+44 [0] 20 81 44 65 33  
email: buro@char-a-banc.eu  
http://www.char-a-banc.eu

1 ORIGINAL ROOF PLAN  
SCALE 1/100 @ A3

0 5 10 M

DRAWING No.  
095-P-020

DATE  
AUGUST 2020

DRAWING TITLE  
ORIGINAL  
ELEVATIONS

SCALE  
1/100 @ A3

PROJECT  
HILLFIELD ROAD

STAGE  
PLANNING

Drawing for planning purposes only. Drawing not to be scaled. All dimensions to be verified on site before commencing work. Any discrepancies to be reported to designers. Read drawings in conjunction with relevant information. All building work is to comply with current Building Regulations and British Standards.

REVISIONS

KEY  
---SITE DEMISE



Charabanc  
Studio 37, 7-15 Greatorex St  
London E1 5NF  
+44 [0] 20 81 44 65 33  
email: buro@char-a-banc.eu  
http://www.char-a-banc.eu



1 ORIGINAL STREET ELEVATION  
SCALE 1/100 @ A3



2 ORIGINAL REAR ELEVATION  
SCALE 1/100 @ A3

DRAWING No.  
095-P-030

-

DATE  
AUGUST 2020

DRAWING TITLE  
ORIGINAL  
SECTION A-A


SCALE  
1/100 @ A3

PROJECT  
HILLFIELD ROAD

STAGE  
PLANNING

Drawing for planning purposes only. Drawing not to be scaled. All dimensions to be verified on site before commencing work. Any discrepancies to be reported to designers. Read drawings in conjunction with relevant information. All building work is to comply with current Building Regulations and British Standards.

REVISIONS

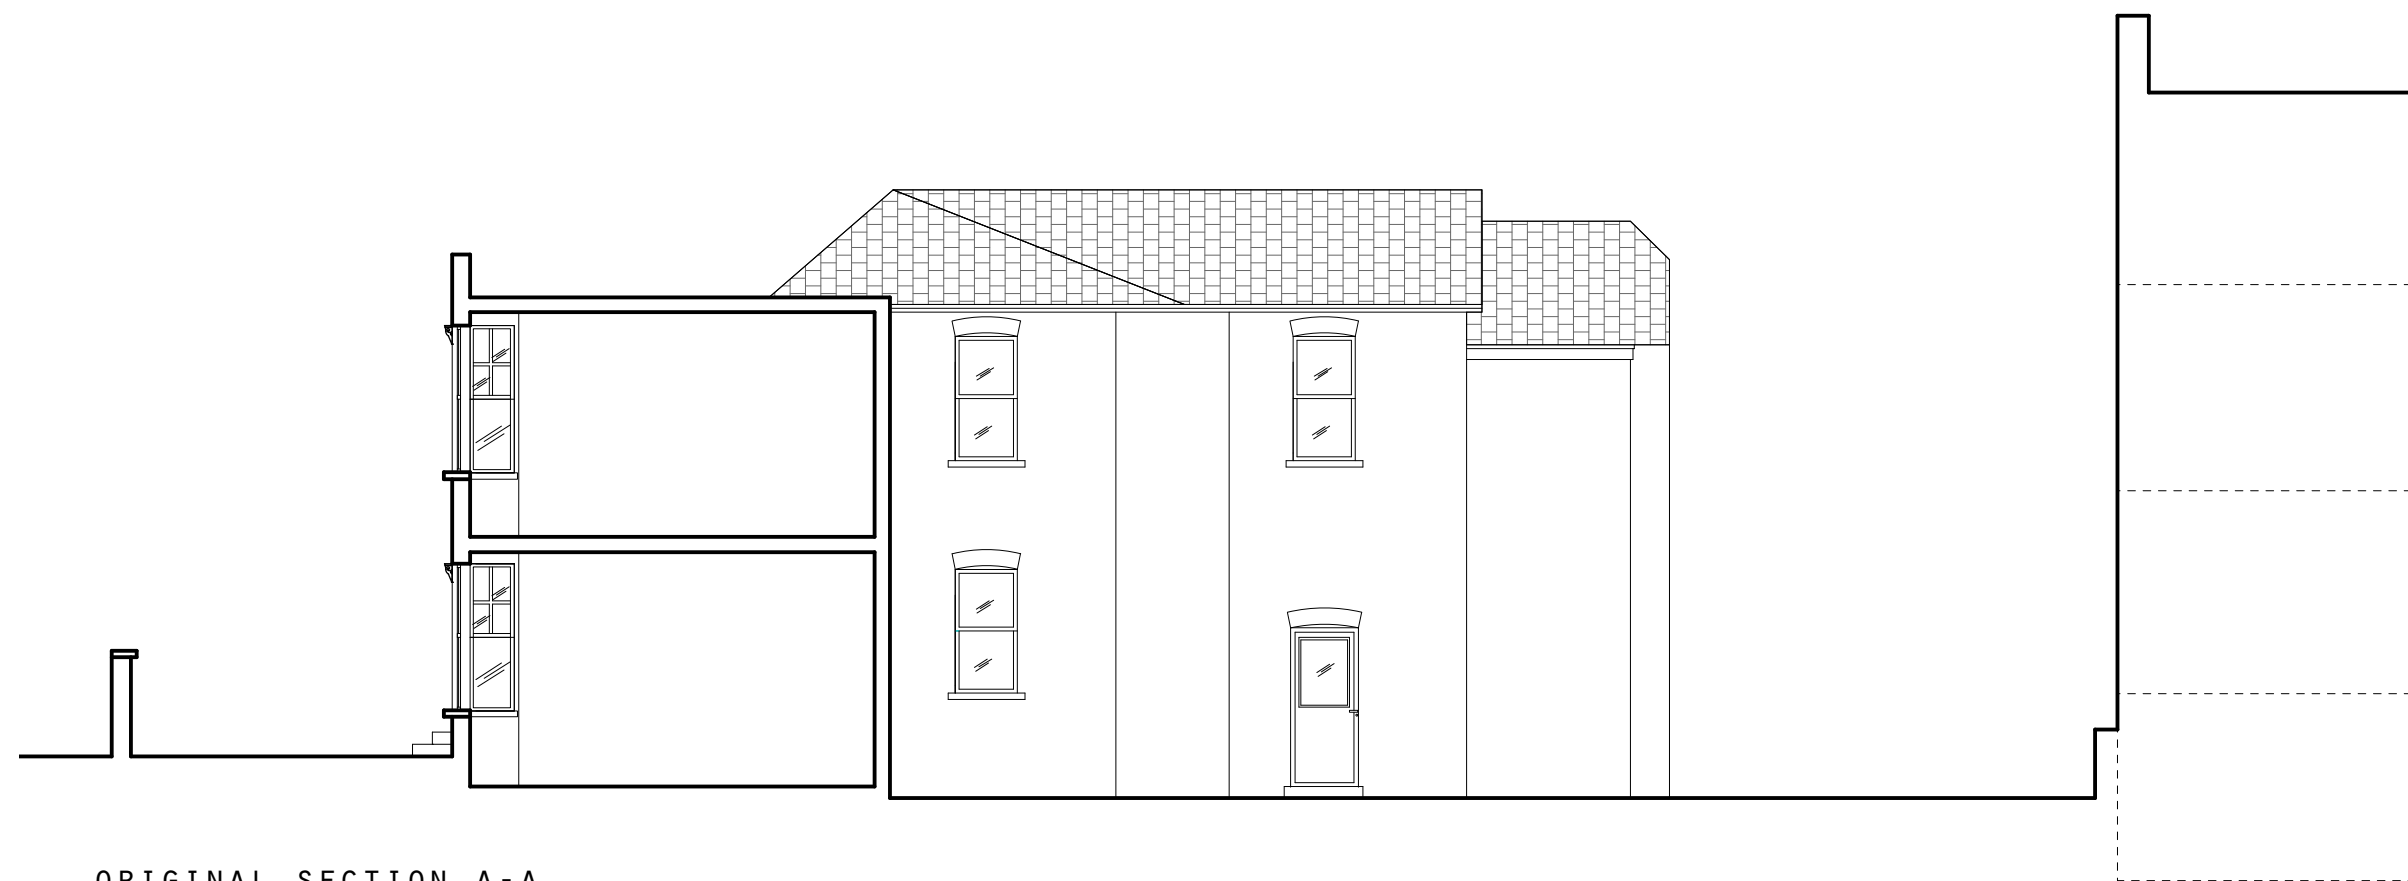

1 ORIGINAL SECTION A-A  
SCALE 1/100 @ A3



Charabanc  
Studio 37, 7-15 Greatorex St  
London E1 5NF  
+44 [0] 20 81 44 65 33  
email: buro@char-a-banc.eu  
<http://www.char-a-banc.eu>

DRAWING No.  
095-P-031

-

DATE  
AUGUST 2020

DRAWING TITLE  
ORIGINAL  
SECTION B-B


SCALE  
1/100 @ A3

PROJECT  
HILLFIELD ROAD


STAGE  
PLANNING

Drawing for planning purposes only. Drawing not to be scaled. All dimensions to be verified on site before commencing work. Any discrepancies to be reported to designers. Read drawings in conjunction with relevant information. All building work is to comply with current Building Regulations and British Standards.

REVISIONS

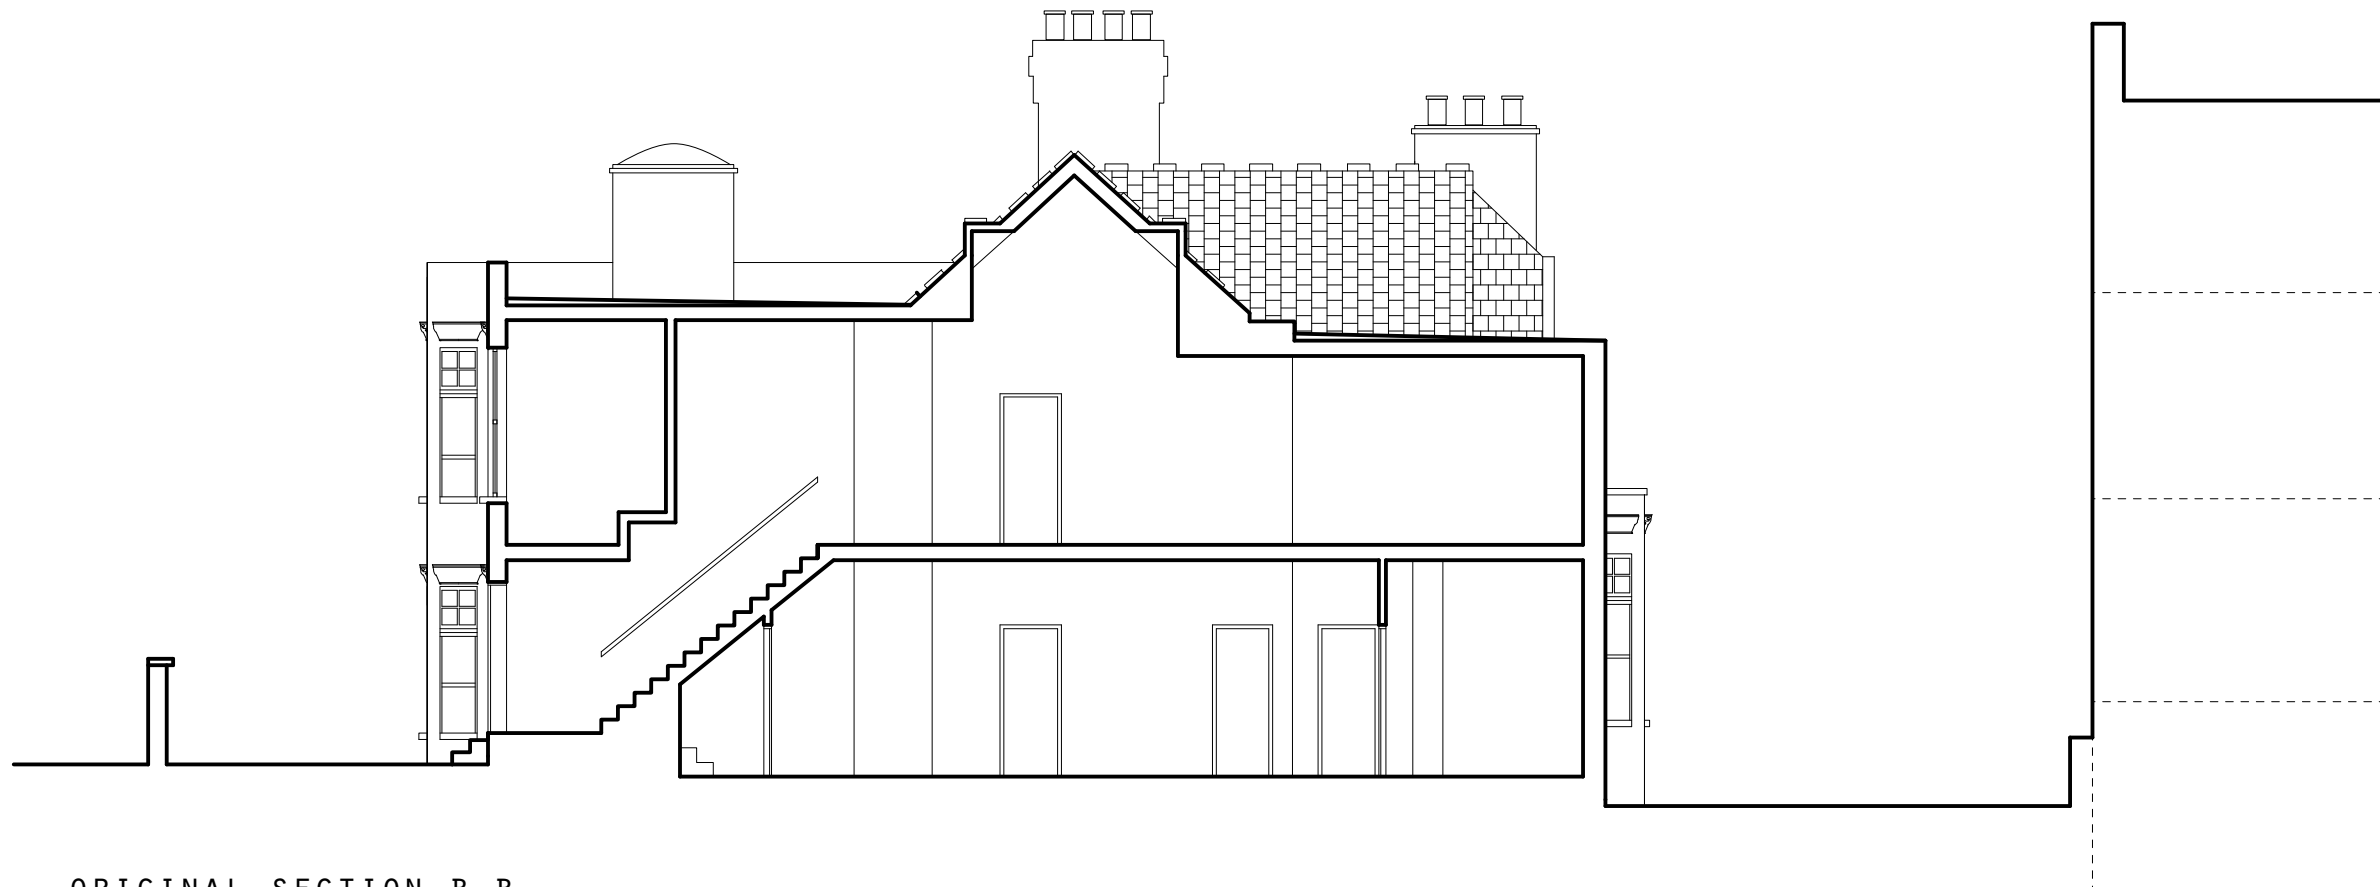

1 ORIGINAL SECTION B-B  
SCALE 1/100 @ A3

 

Charabanc  
Studio 37, 7-15 Greatorex St  
London E1 5NF  
+44 [0] 20 81 44 65 33  
email: buro@char-a-banc.eu  
http://www.char-a-banc.eu