



ALL SIZES ARE APPROX

EXISTING

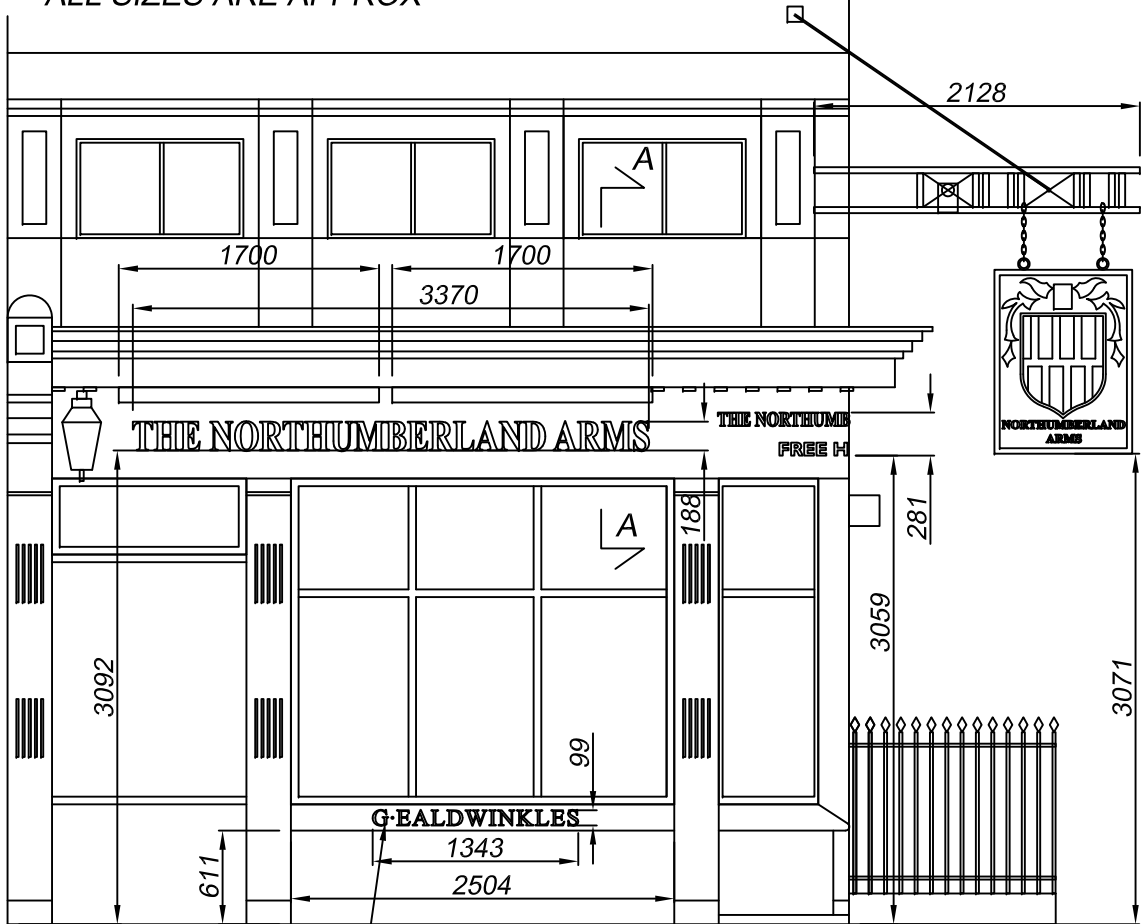

Side elevation
Scale 1:50



Window cills
(6 cills 3 with text)
Folded copper panels with
engraved and infilled black text

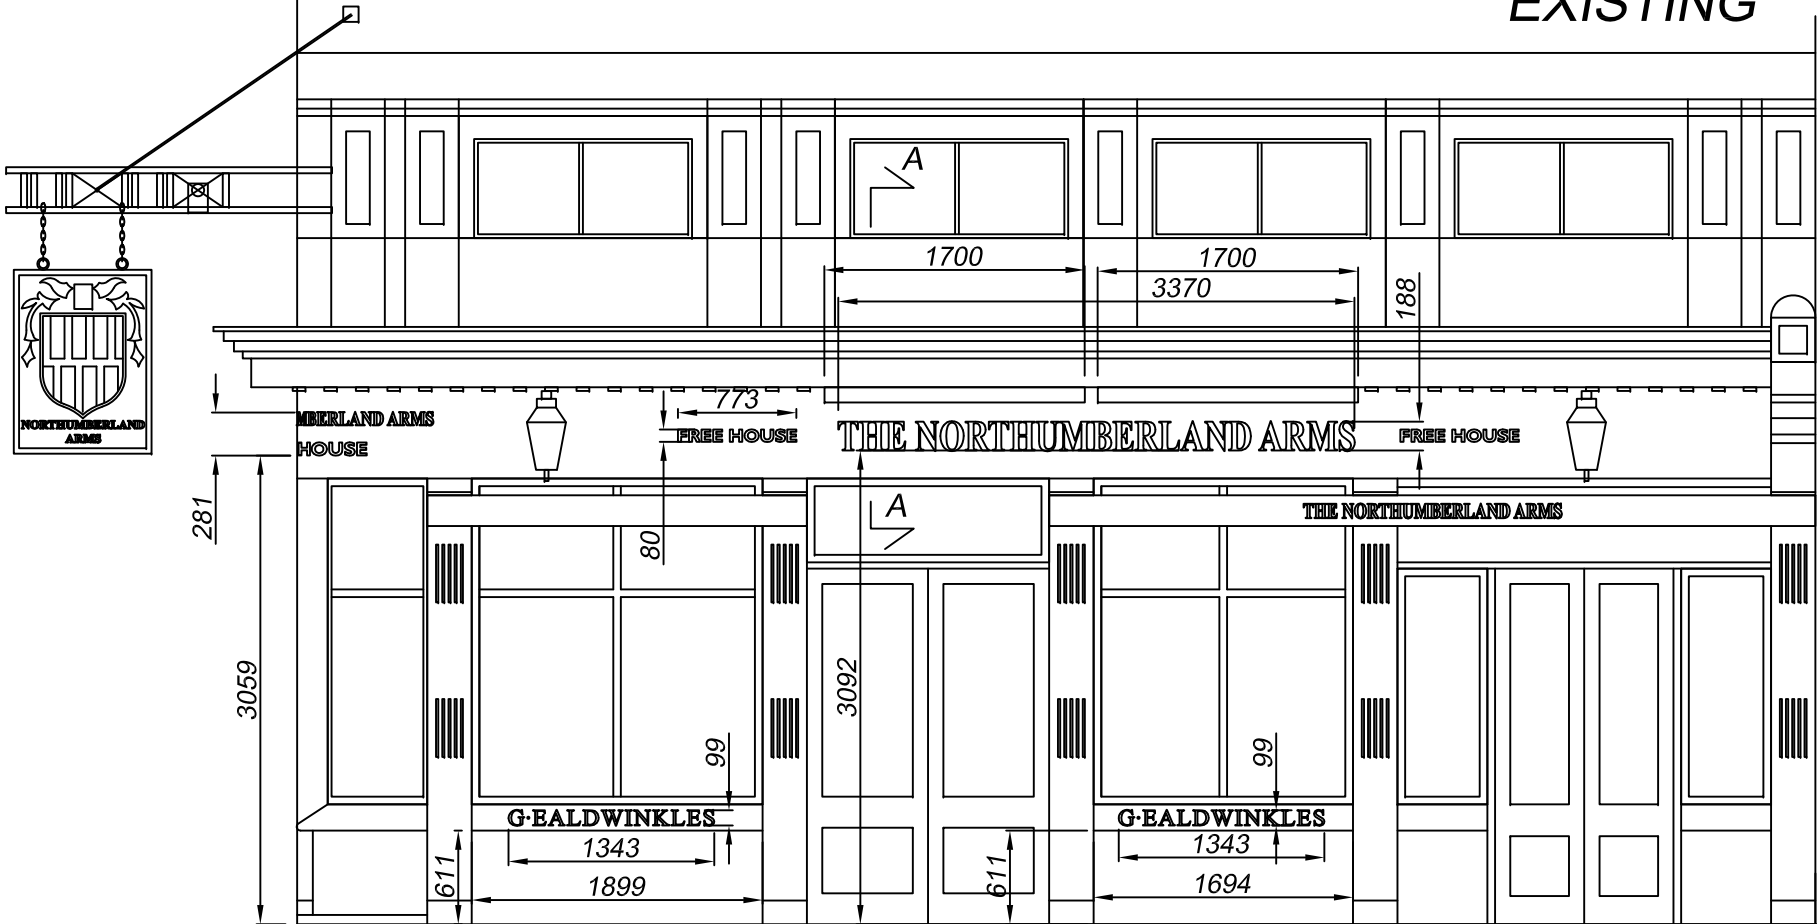

Front elevation
Scale 1:50



Front elevation showing awnings down and railings
Scale 1:50

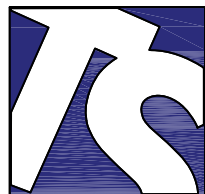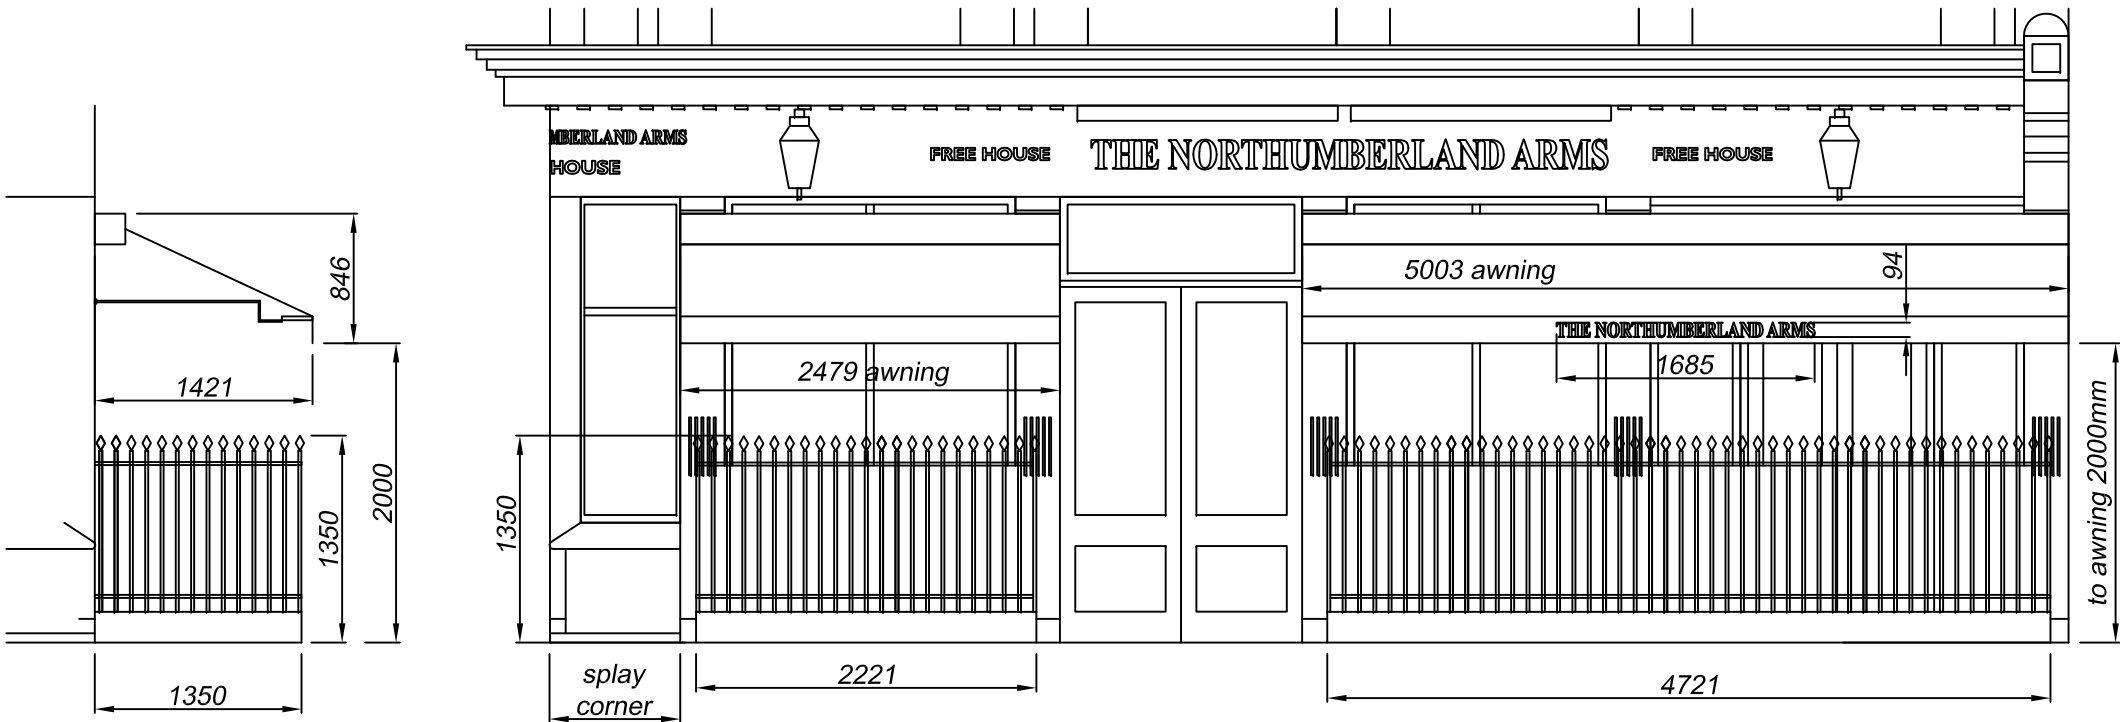

Technical Signs
Floor 1 - Unit 3
Hille Business Centre
132 St Albans Road
Watford, Herts, WD2 4AE
Tel: 01923 811999
Fax: 01923 811998
E-mail: info@technicalsigns.co.uk

Client THE NORTHUMBERLAND ARMS		
Address/Job details		
119 TOTTENHAM COURT RD, BLOOMSBURY, LONDON, W1T 5AW		
existing		
Job No		
Drawn by JC	Date 3.9.20	Rev
Scale 1:50 (A3)	Drawing No 596331-1	