


PLAN




Site Plan
Scale 1:1250

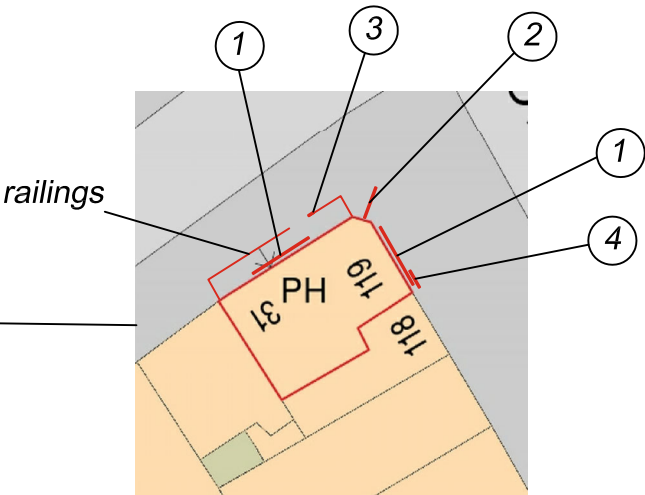

Block Plan
Scale 1:500

- ① Text and trough x2
- ② Proj sign
- ③ Menu
- ④ Amenity Board

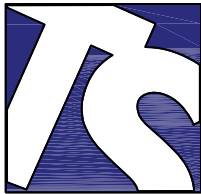

Technical Signs
Floor 1 - Unit 3
Hille Business Centre
132 St Albans Road
Watford, Herts, WD2 4AE
Tel: 01923 811999
Fax: 01923 811998
E-mail: info@technicalsigns.co.uk

Client THE NORTHUMBERLAND ARMS		
Address/Job details		
119 TOTTENHAM COURT RD, BLOOMSBURY, LONDON, W1T 5AW		
plans		
Job No		
Drawn by JC	Date 3.9.20	
Scale 1:1250 1:500 (A3)	Drawing No 596331-6	Rev