


LOCATION PLAN SCALE 1:500

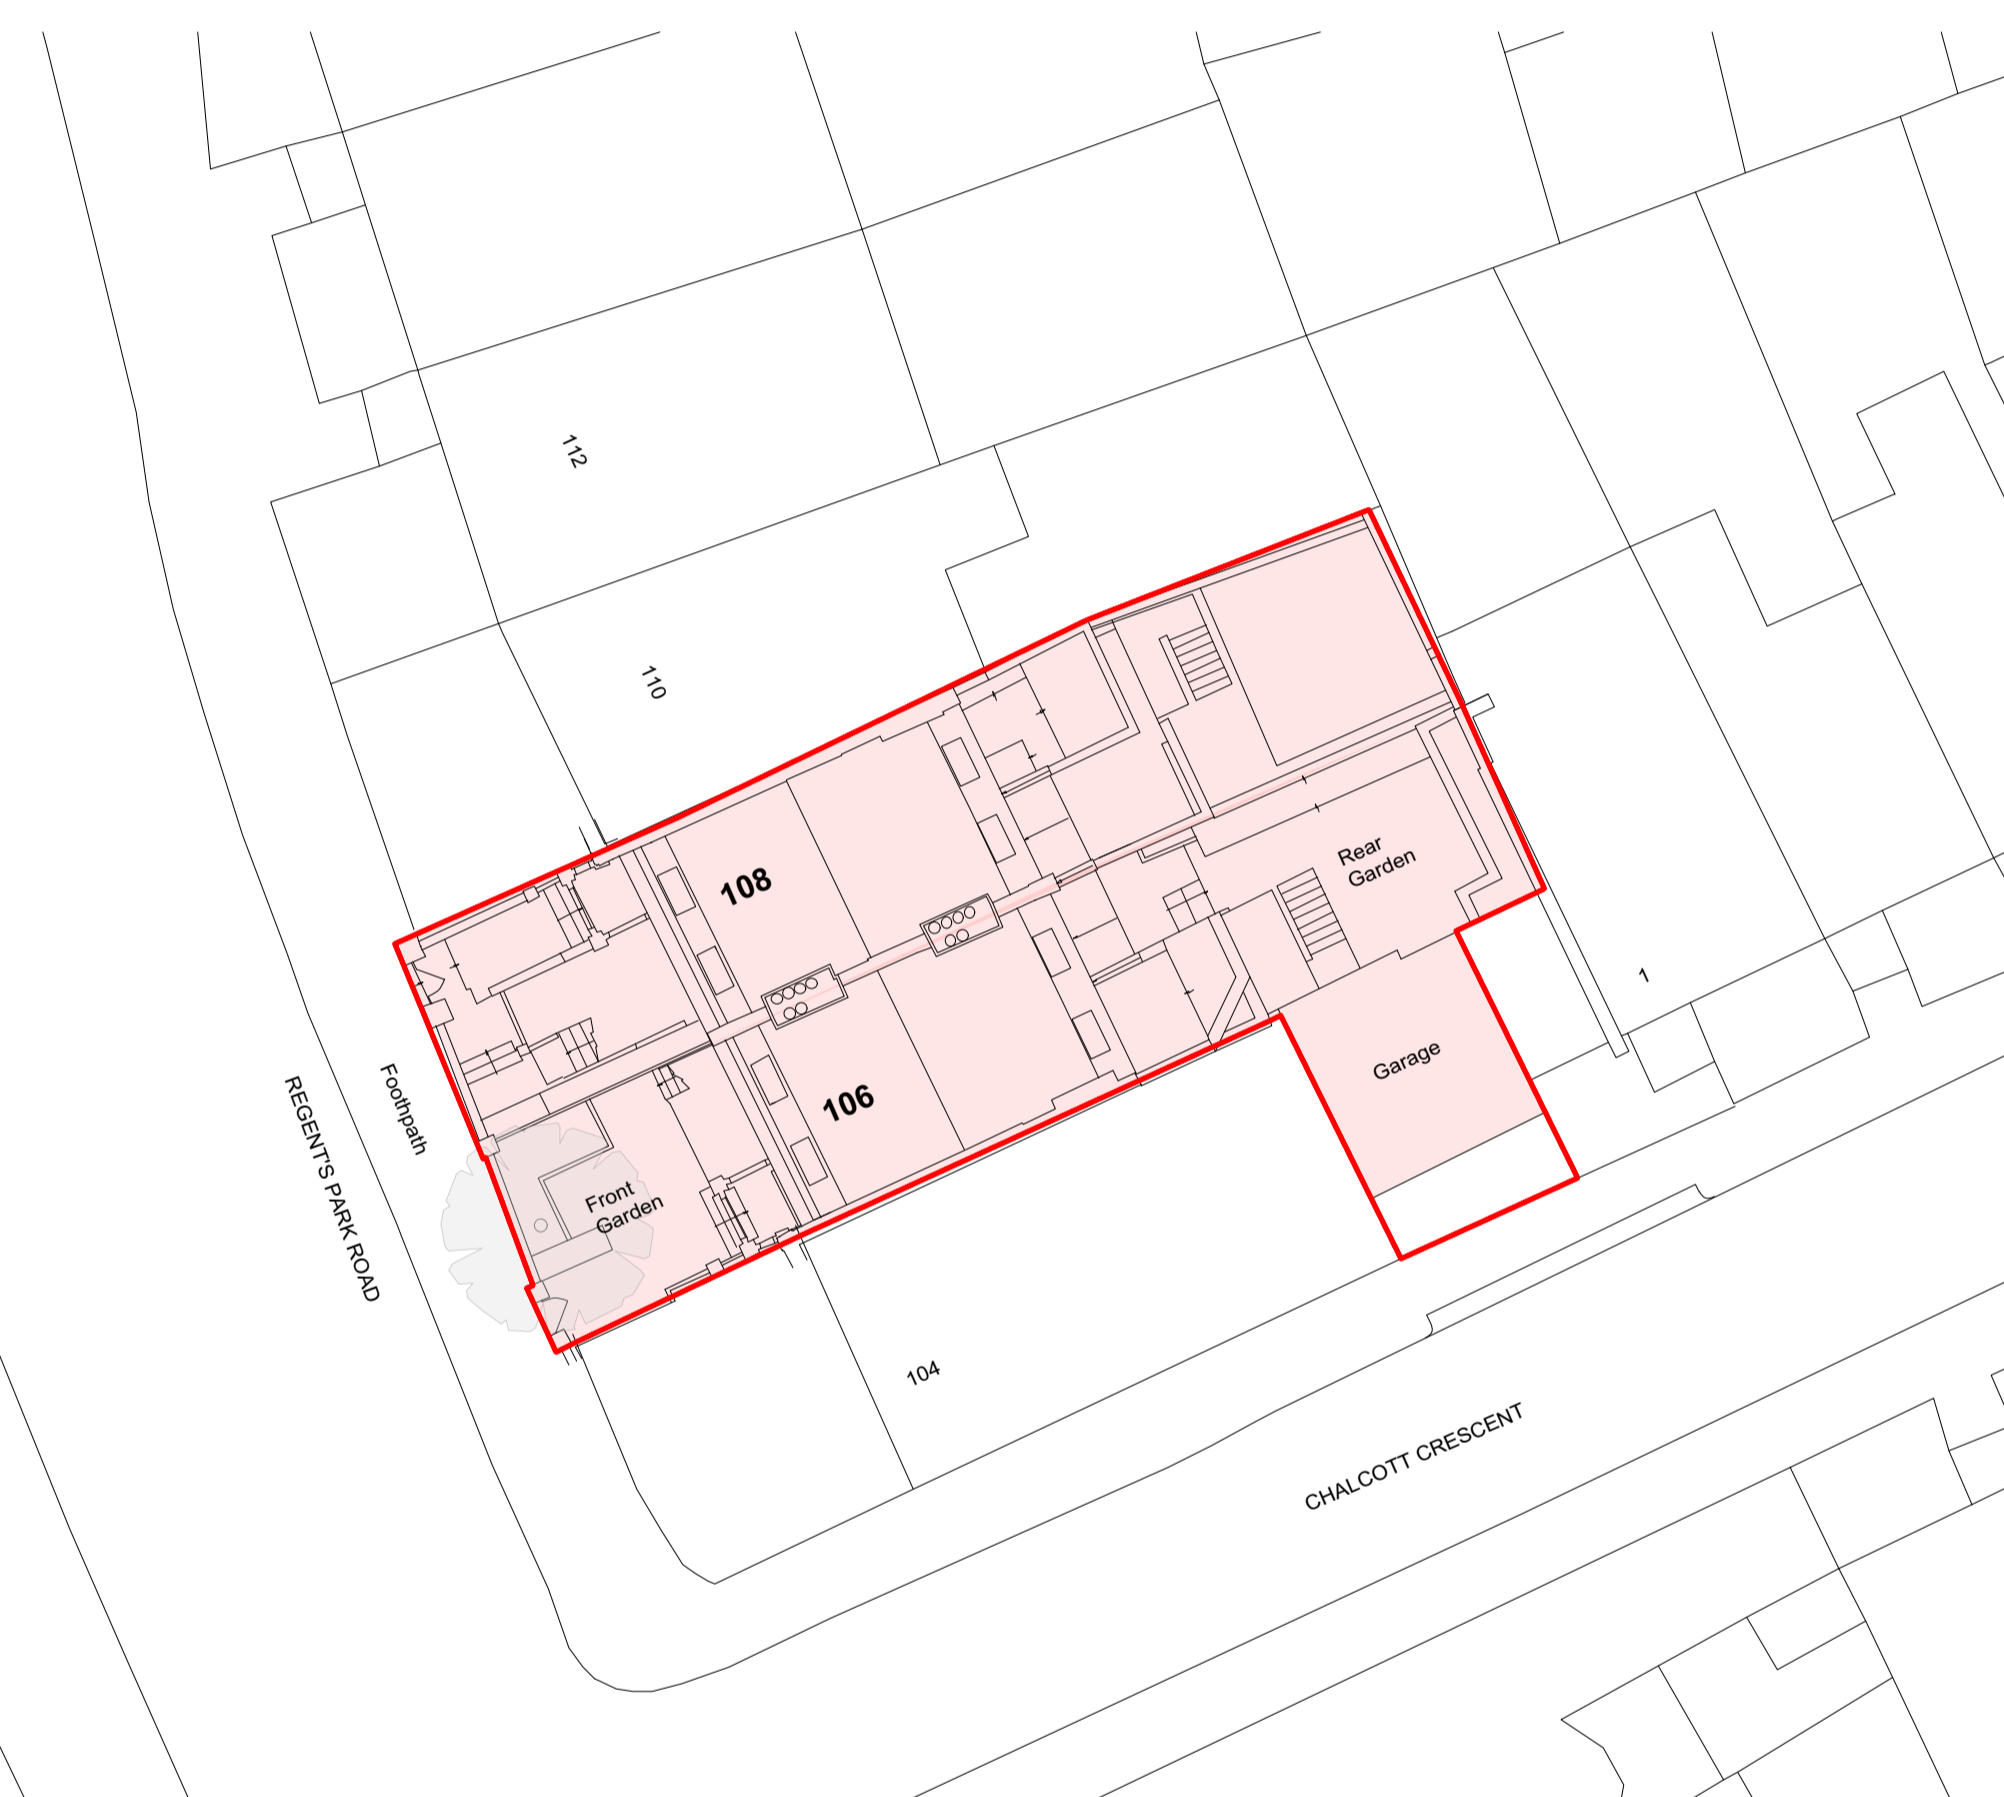

SITE PLAN SCALE 1:200

**CONSTRUCTION**

All dimensions must be confirmed on site and verified with the Architect. Any discrepancies on the drawing must be reported to the Architect prior to any works being carried out on site.

DO NOT SCALE OFF THIS DRAWING, only use stated dimensions for setting out purposes.

The copyright of this schedule / drawing remains with the Architect. No part of this schedule / drawing may be reproduced in any form or by any means without the written permission of Greenway Architects.


Project:  
106-108 Regent's Park Road  
NW1 8UG

Drawing Title:  
Existing Location Plan and Site Plan

Drawing No.:  
1939 C - 000

Date  
06.09.2019

Scale  
1:500 1:200 @ A1

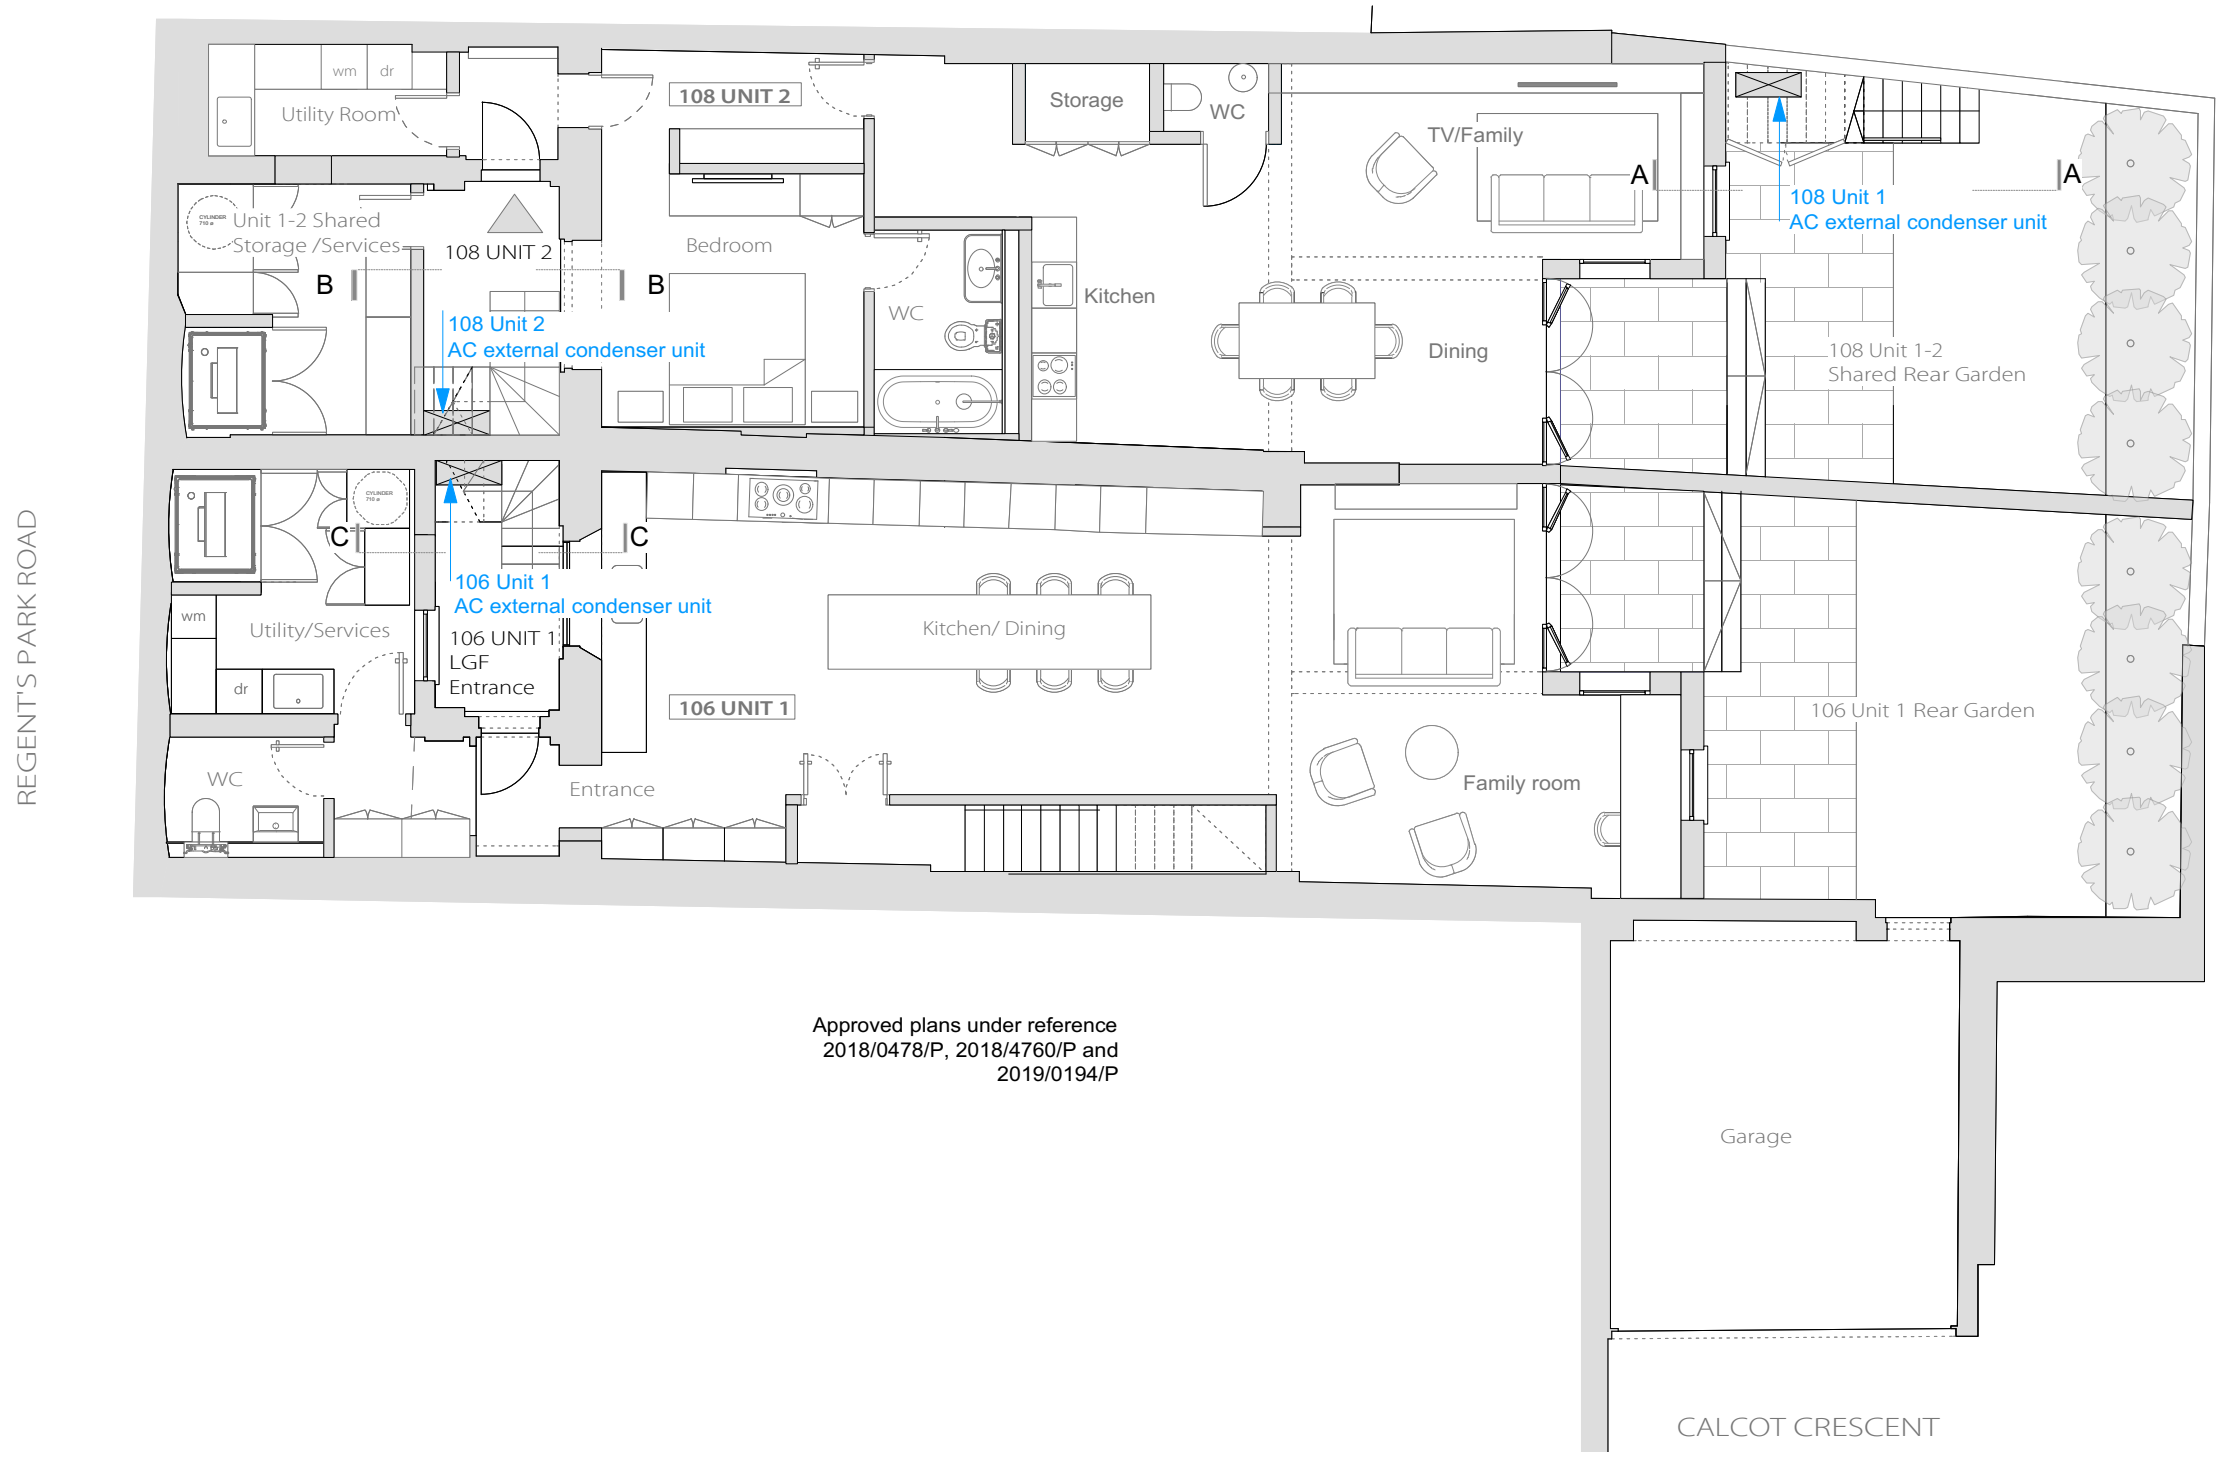

**PLANNING**

All dimensions must be confirmed on site and verified with the Architect. Any discrepancies on the drawing must be reported to the Architect prior to any works being carried out on site.

DO NOT SCALE OFF THIS DRAWING, only use stated dimensions for setting out purposes.

The copyright of this schedule / drawing remains with the Architect. No part of this schedule / drawing may be reproduced in any form or by any means without the written permission of Greenway Architects.


Project:  
**106 -108 Regent's Park Road  
NW1 8UG**

Drawing Title:  
**LGF :Proposed location of AC external  
condenser units**


Drawing No.:  
**1939 P- 305**

Date 01.09.2020	Scale 1:100 @ A3
--------------------	---------------------

108 CONDENSER UNIT TO REAR GARDEN

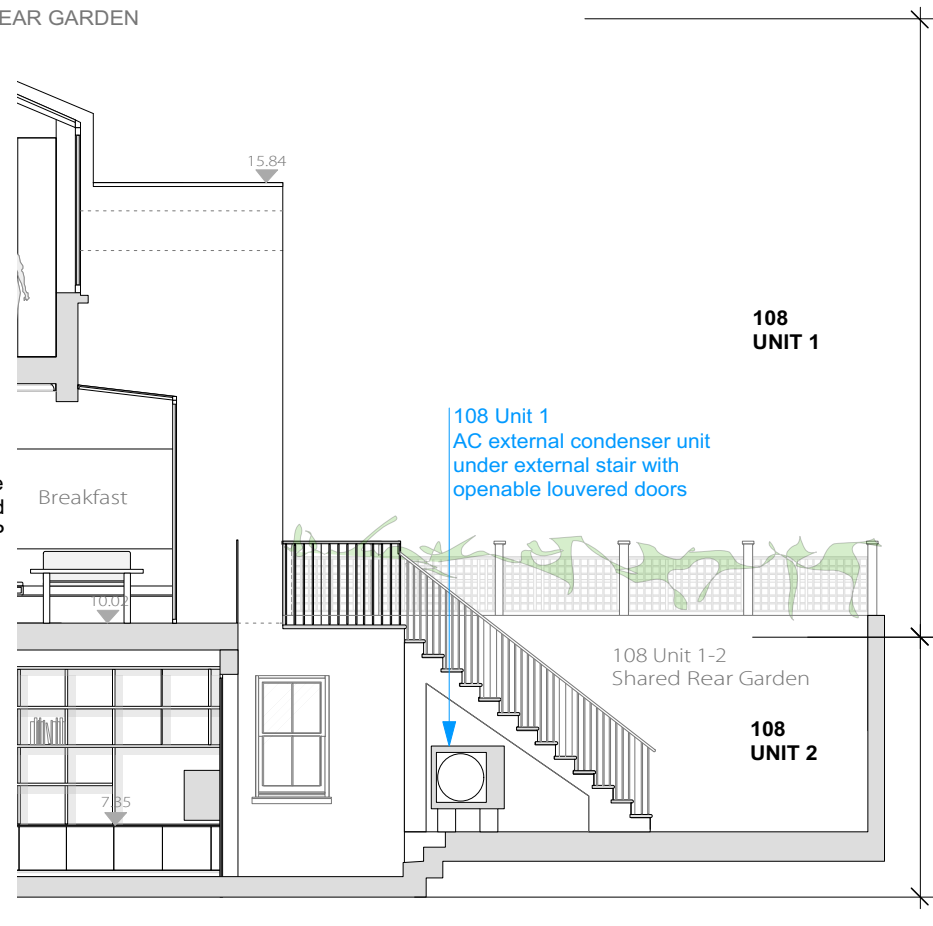

ELEVATION AA \_louvered doors removed for clarity

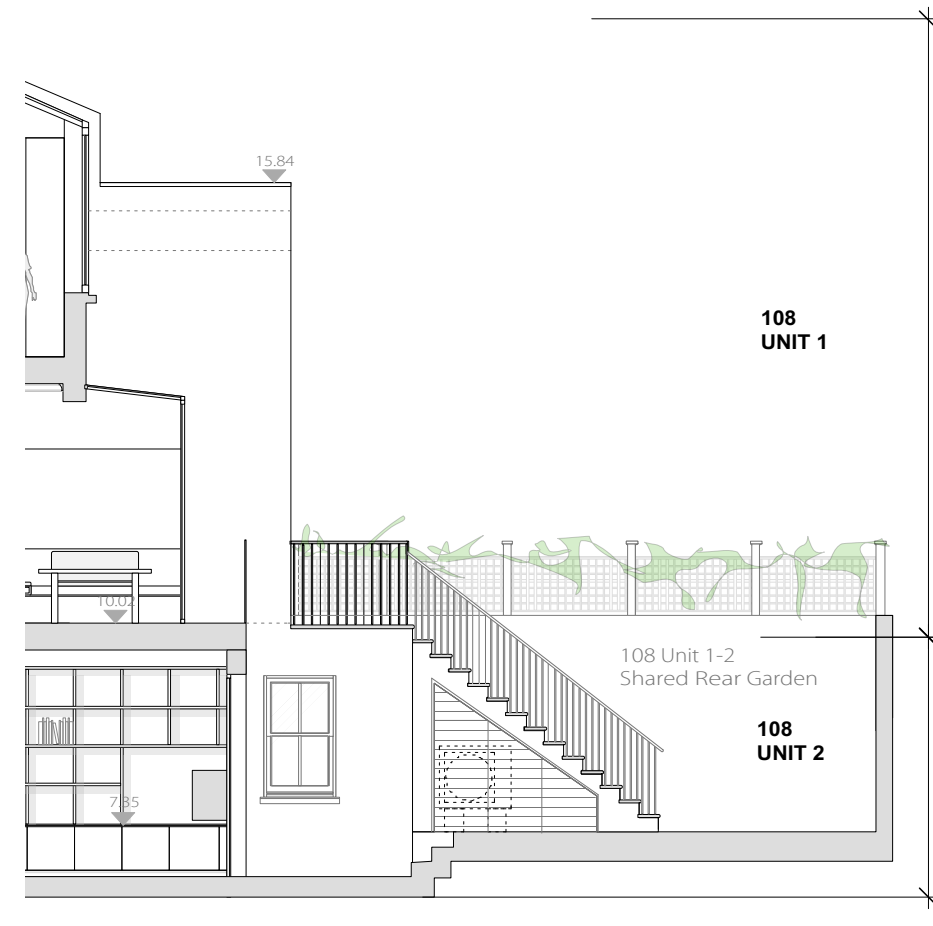


ELEVATION AA

Approved plans under reference  
2018/0478/P, 2018/4760/P and  
2019/0194/P


108 Unit 1  
AC external condenser unit  
under external stair with  
openable louvered doors

108 CONDENSER UNIT TO FRONT LIGHTWELL

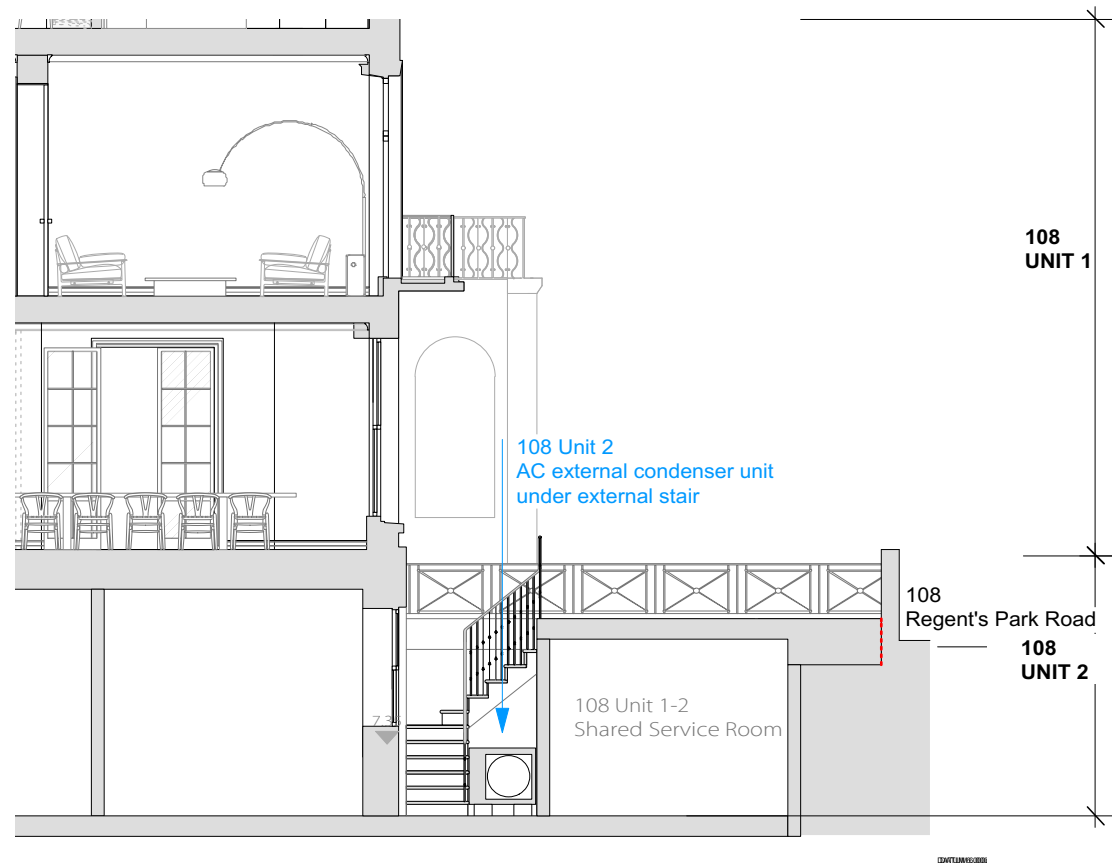

ELEVATION BB

106 CONDENSER UNIT TO FRONT LIGHTWELL

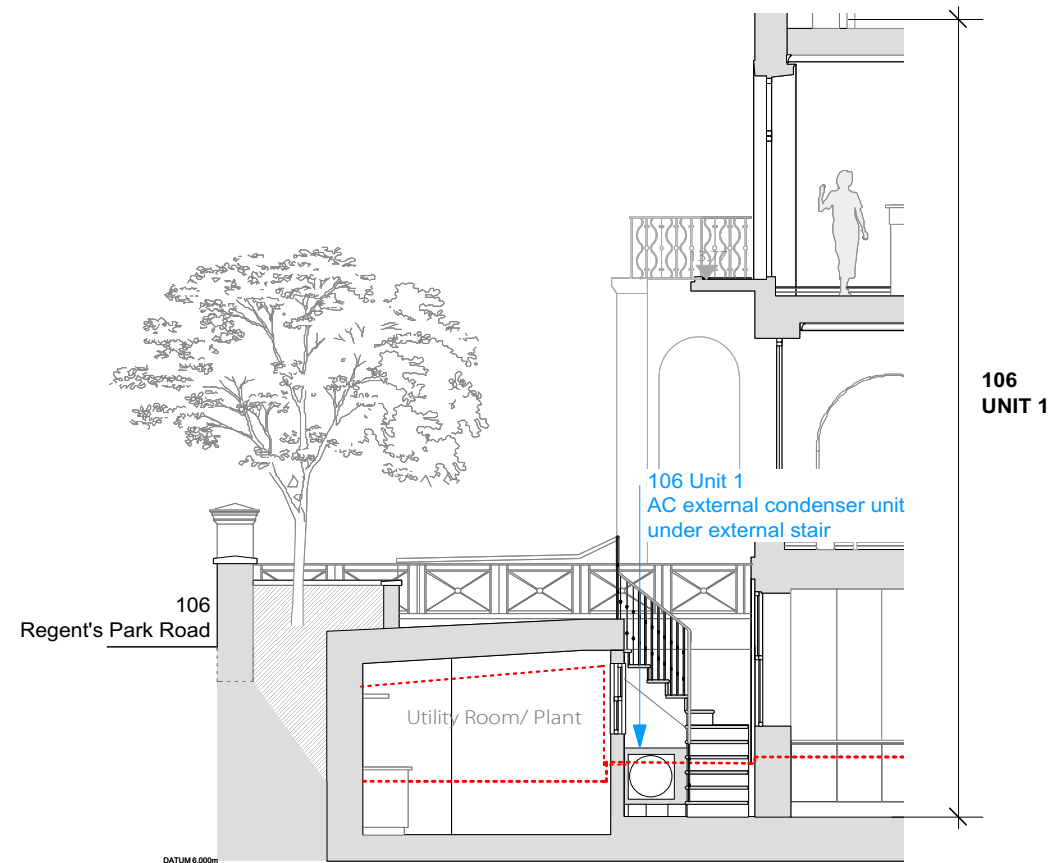

ELEVATION CC

No.	Revision	Date
-----	----------	------

No.	Revision	Date

PLANNING

All dimensions must be confirmed on site and verified with the Architect. Any discrepancies on the drawing must be reported to the Architect prior to any works being carried out on site.

DO NOT SCALE OFF THIS DRAWING, only use stated dimensions for setting out purposes.

The copyright of this schedule / drawing remains with the Architect. No part of this schedule / drawing may be reproduced in any form or by any means without the written permission of Greenway Architects.

Project:  
106 -108 Regent's Park Road  
NW1 8UG

Drawing Title:  
Elevations: Proposed location of AC  
external condenser units

Drawing No.:  
1939 P- 306

Date 01.09.2020	Scale 1:100 @ A3
--------------------	---------------------

greenwayarchitects  
Branch Hill Mews, London NW3 7LT  
Tel +44 (0)20 7435 6091  
www.greenwayarchitects.co.uk

0 1 2 5 m