




Do not scale from this drawing. Verify all dimensions on site. Drawing should be read in conjunction with Information from all other design consultants and contractors. All drawings in digital format are for reference only, paper copies are available on request.

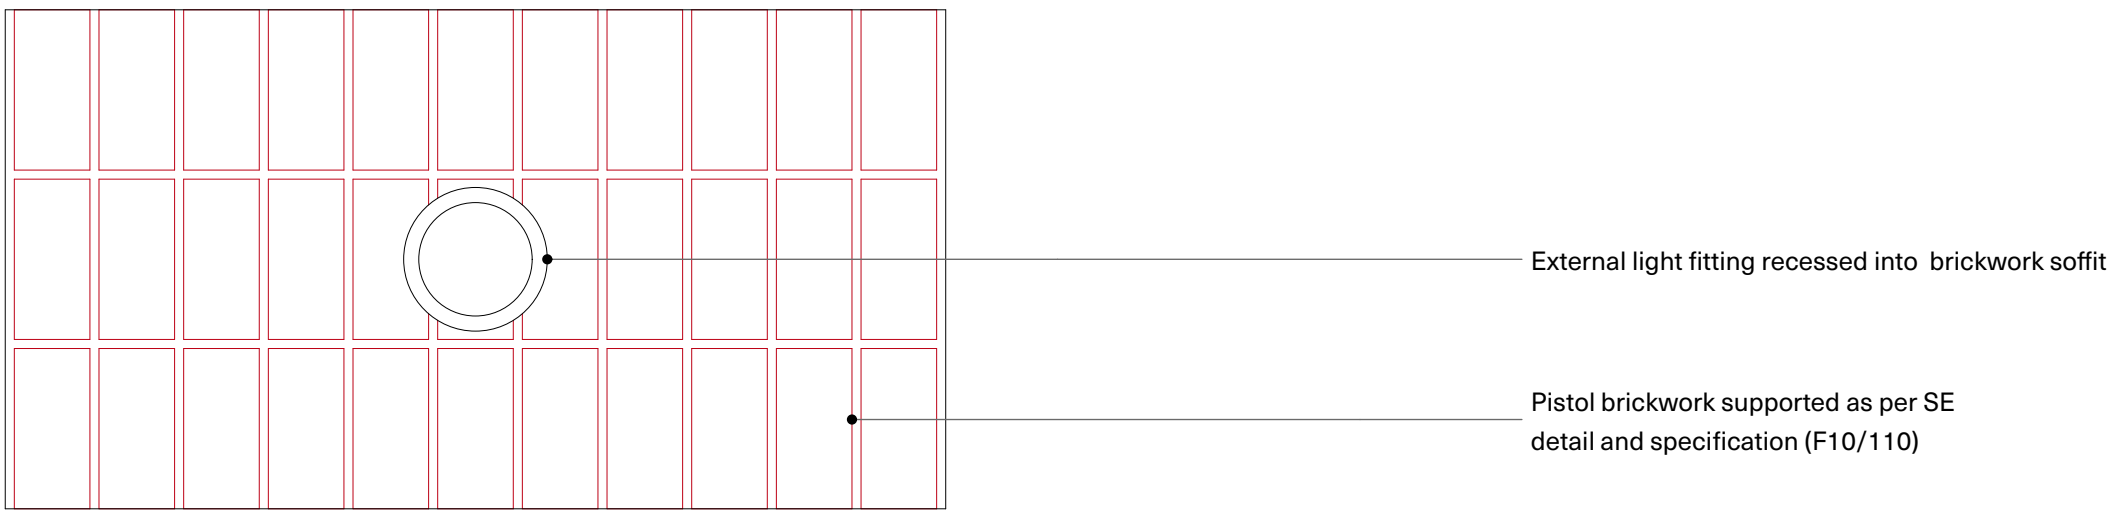


01 Reflected ceiling plan

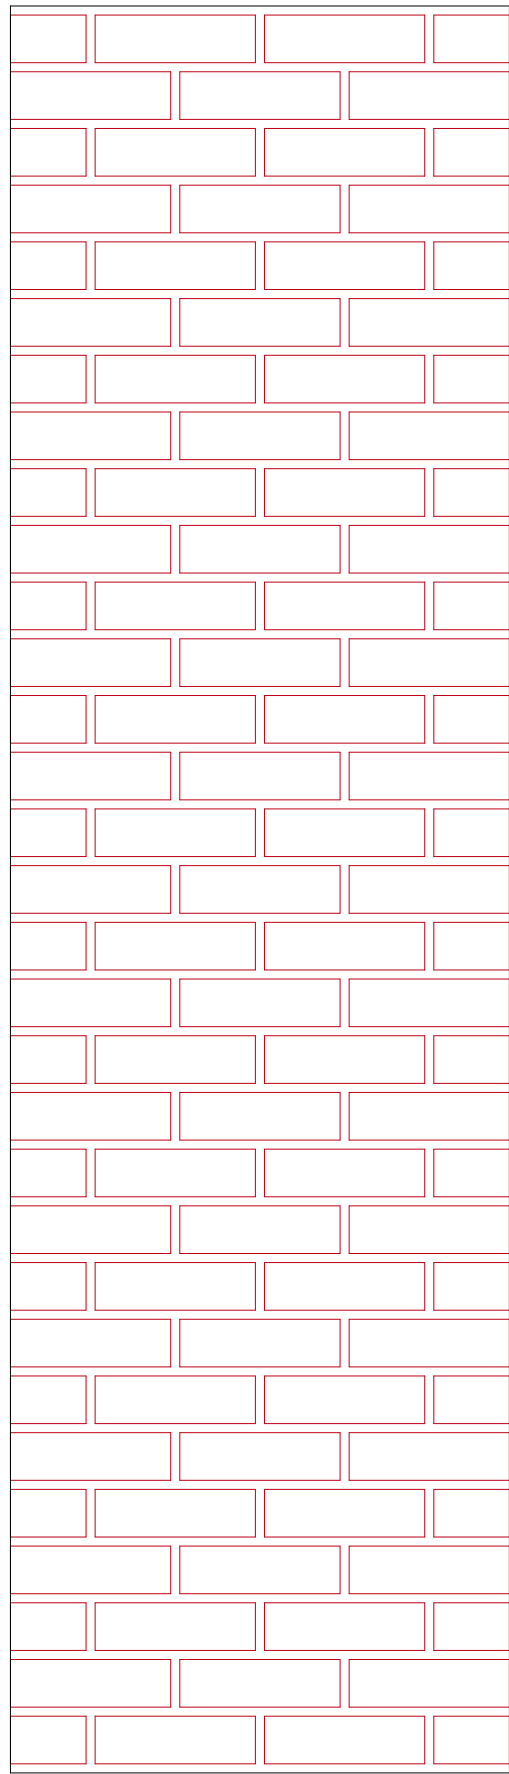


02 Elevation 01

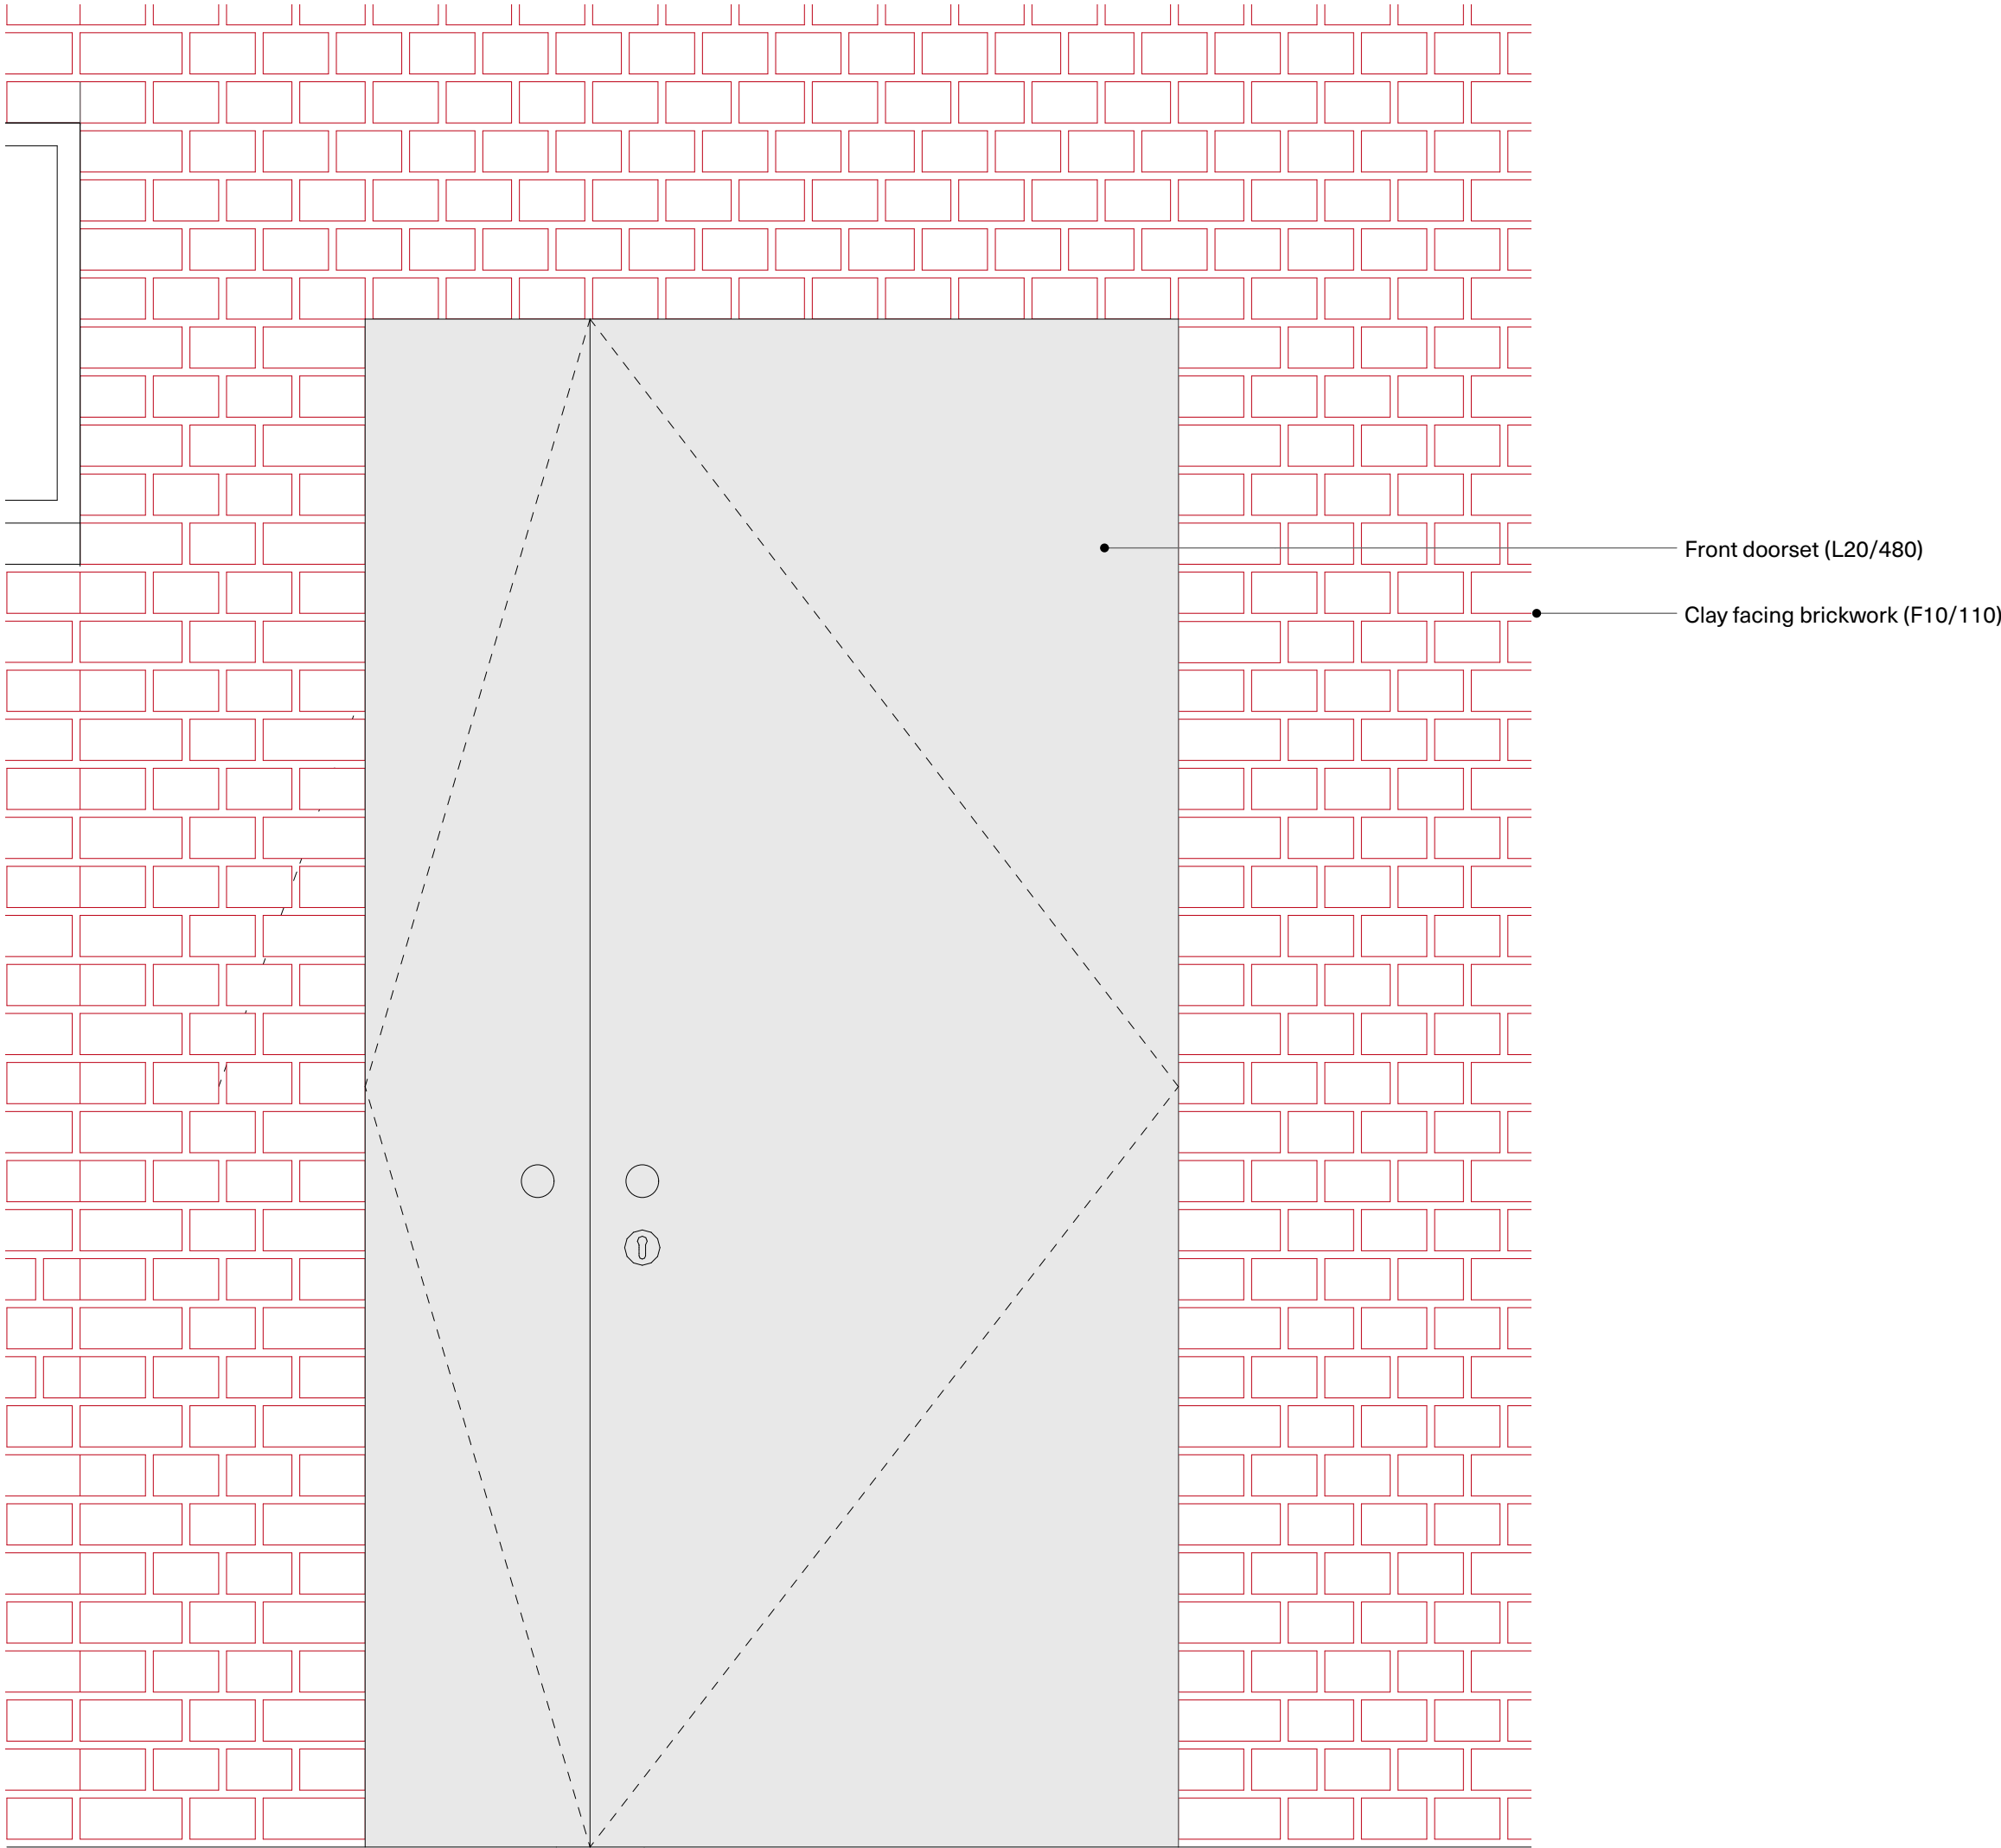

03 Elevation 02

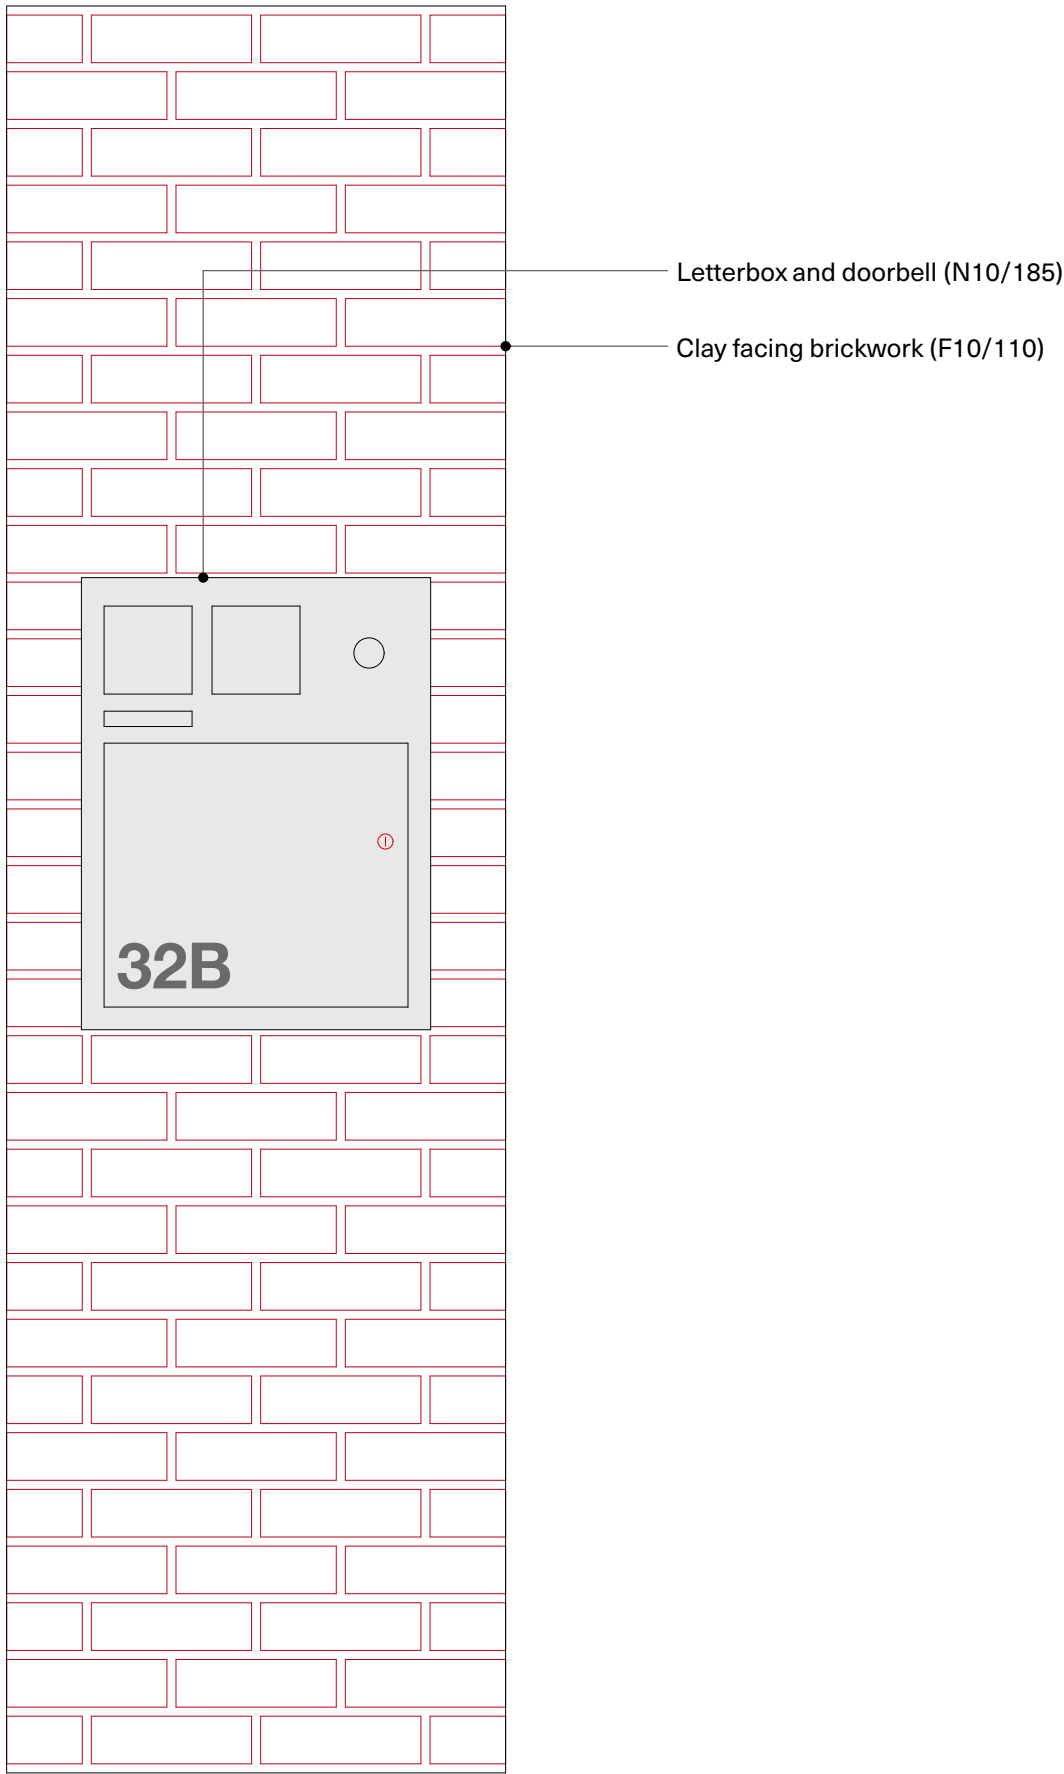

04 Elevation 03

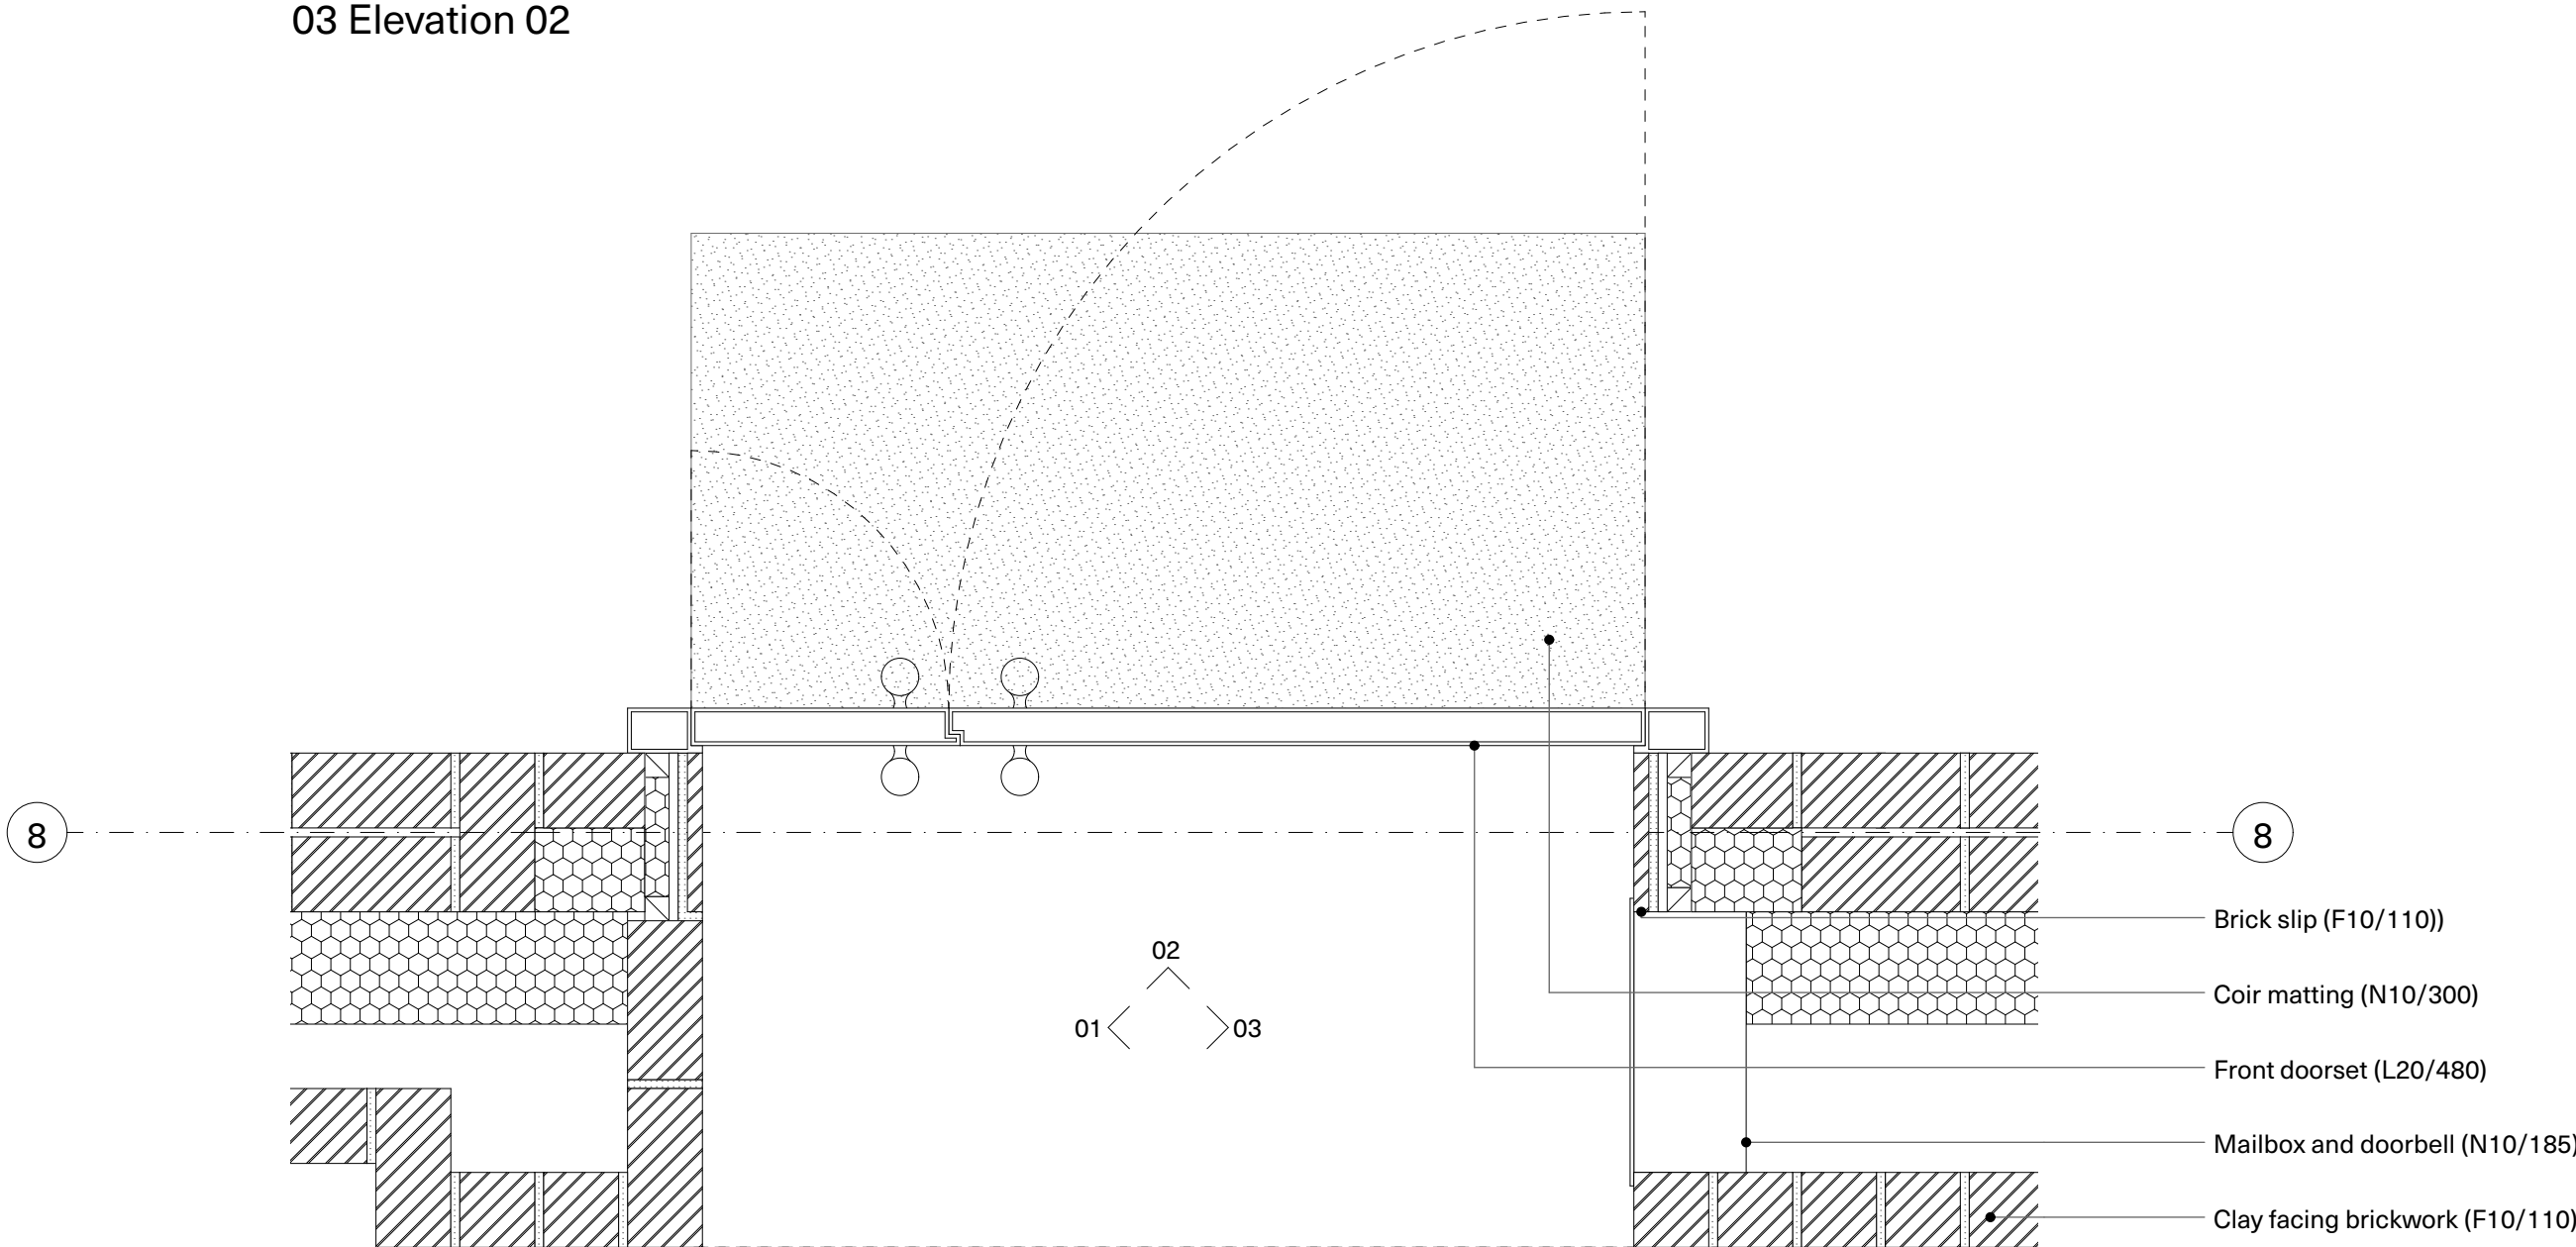

04 Plan

Rev Issued For: Drawn by: Date:
00 Tender AKA 12/07/20

ADAM KHAN ARCHITECTS
45 Vyner Street, London E2 9DQ
020 7403 9897 www.adamkhan.co.uk

Client
Gausen, De Botton

Project
060_Glenilla Road

Location
Belsize Park, Camden

Drawing Title
Front Door Recess

Scale
1:20 @ A3 / 1:10 @ A1

Drawing Number

060_C400