
 



KENTISH TOWN ROAD

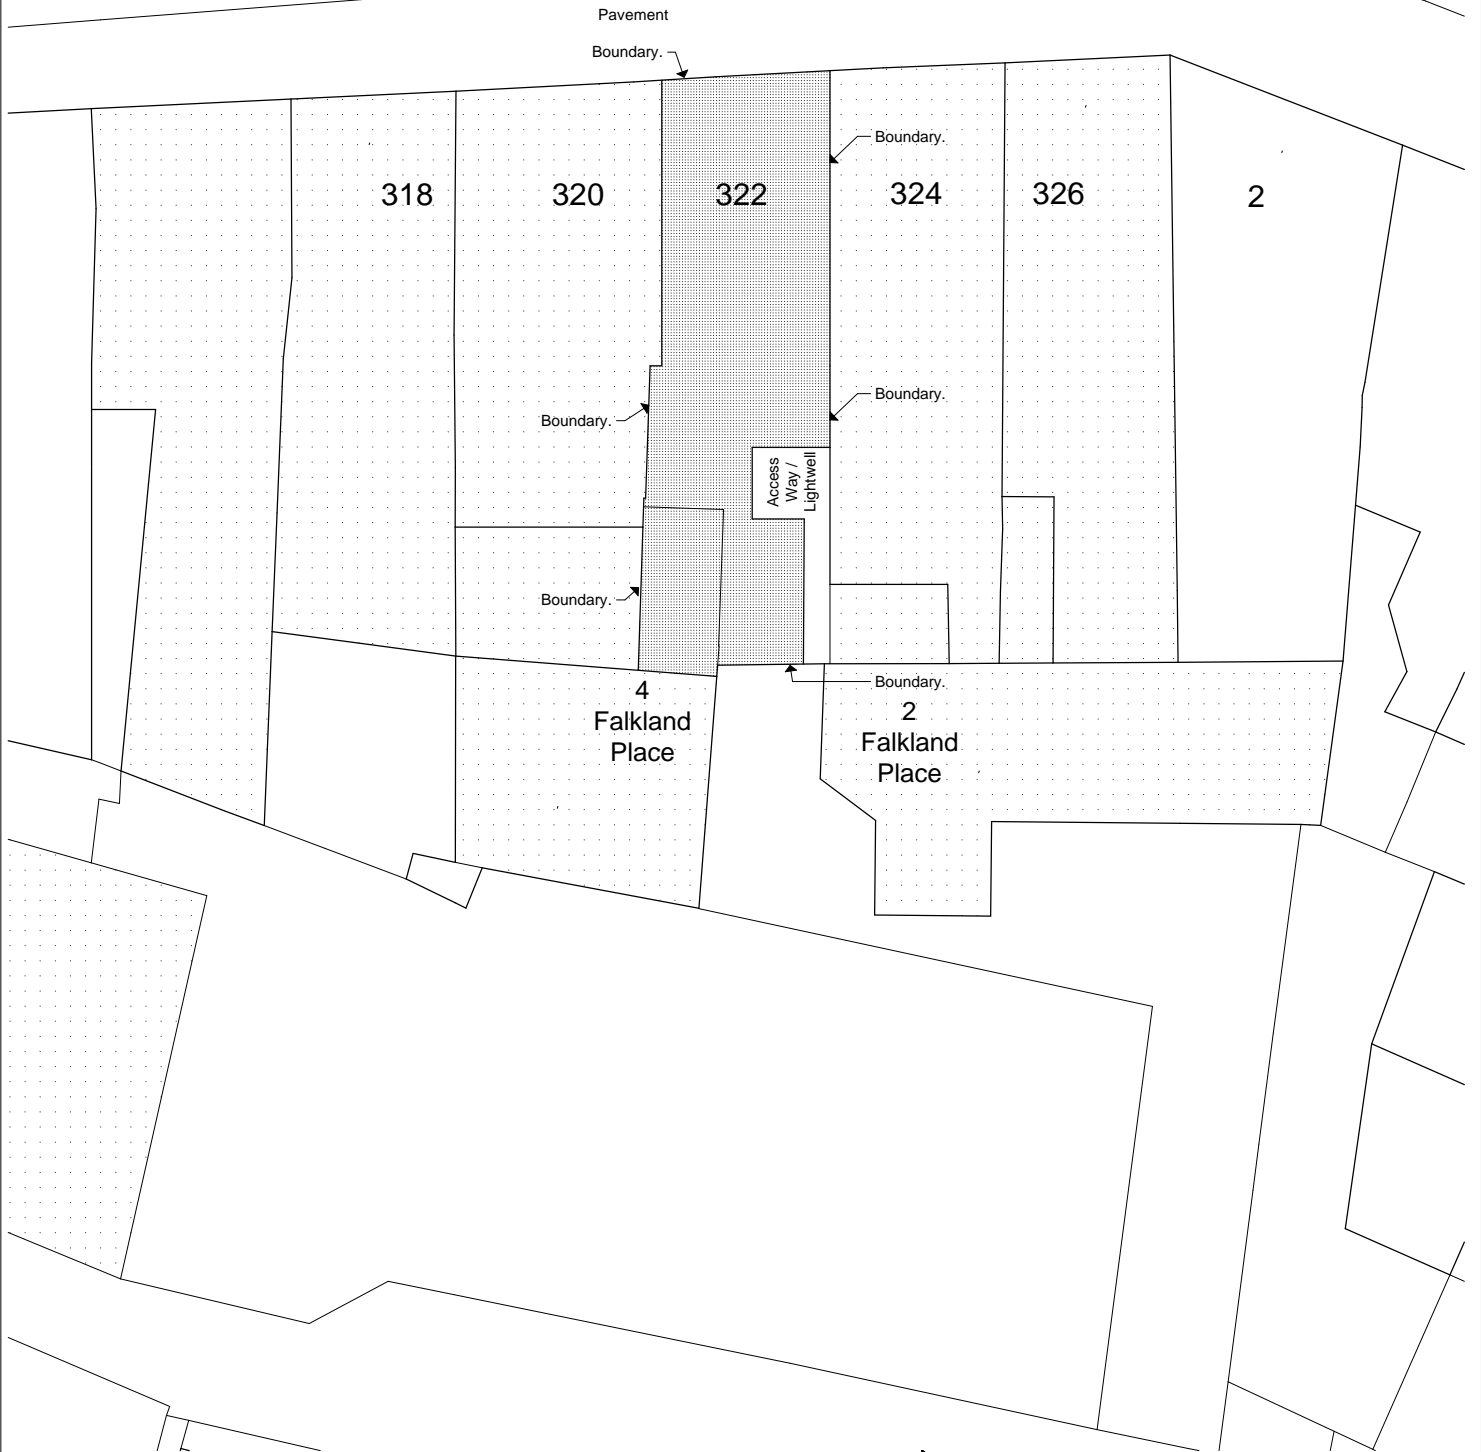

Project 1F Maisonette, 322 Kentish Town Rd		Drawing size A4	File ref: 1466 - BA - Plans 1.pln		© Copyright	
Client Caraselle Ltd	Date Sept 20	Scale 1:200	Preliminary	Rev	Date	 <p>DONALD SHEARER ARCHITECTS CHARTERED ARCHITECTS</p>
Drawing Existing Site Plan		Reference Number 1466-BA-101	Planning			
			Building Regs			
			Tender			
			Construction			
			As Built			<small>Scholar's House, Shottery Brook Office Park, Timothy's Bridge Road, Stratford-upon-Avon, Warwickshire, CV37 9NR</small>
						<small>Tel : 01789 294 560 ds-architects@hotmail.co.uk</small>