
PROPOSED SECTION BB (Partial)

PROPOSED SIDE ELEVATION

New window in style to match existing. painted white timber framed.

{h_____

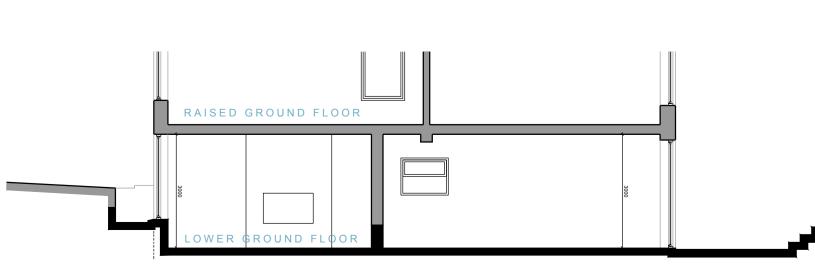


PROPOSED SIDE ELEVATION _____



PROPOSED REAR ELEVATION





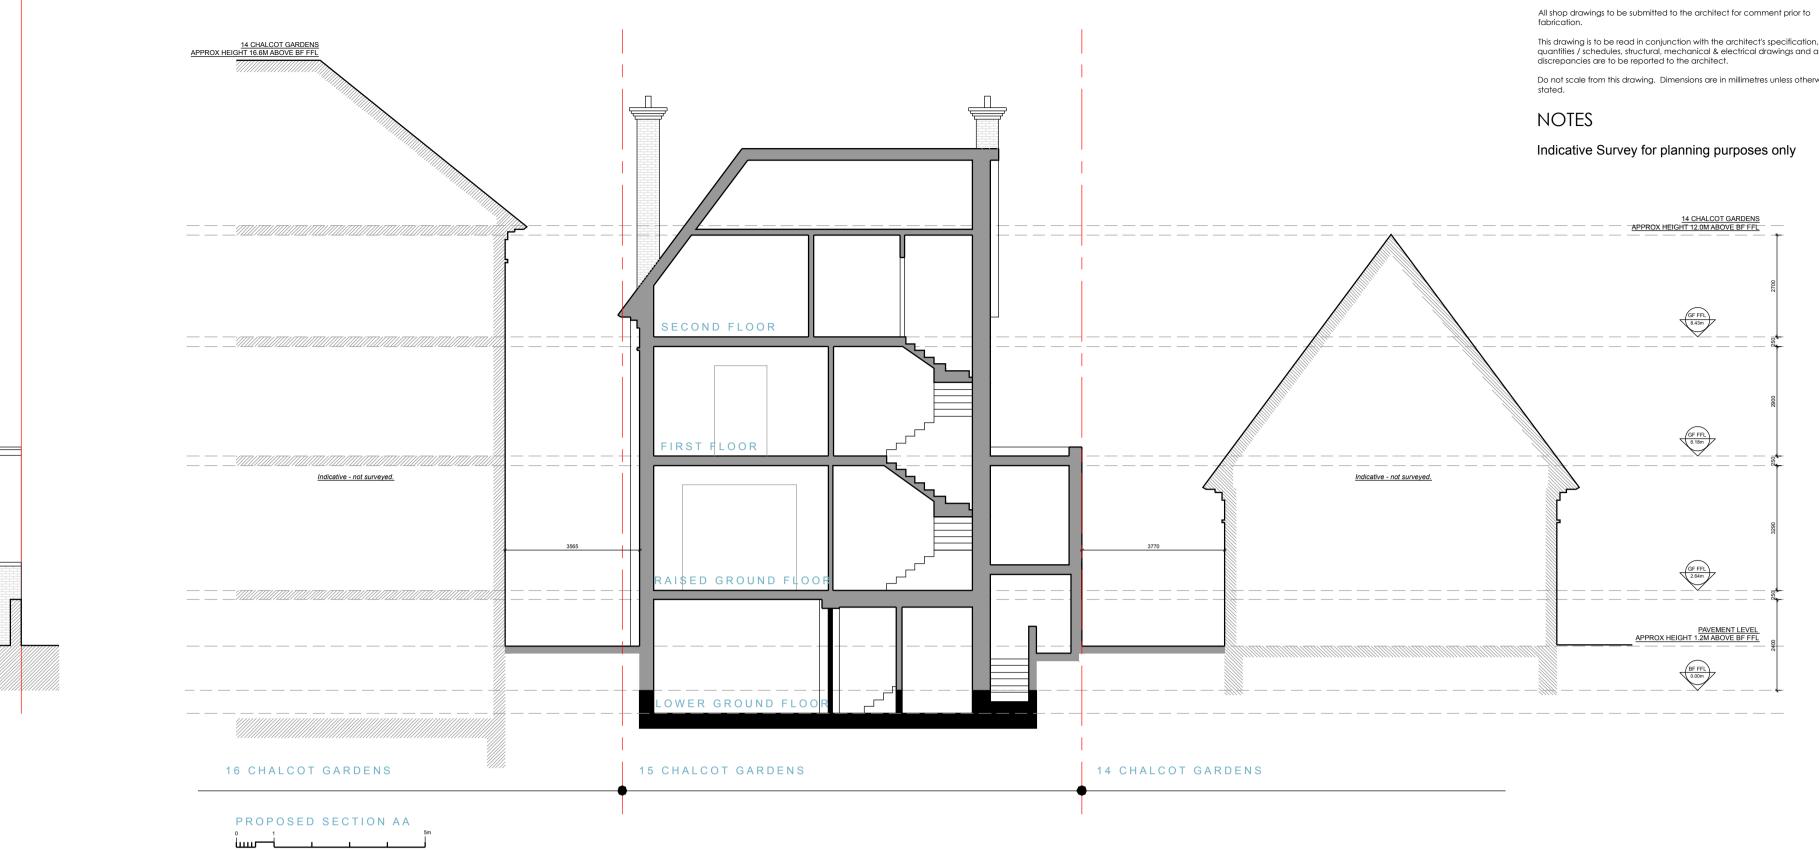



Copyright: All rights reserved. This drawing must not be reproduced without permission.

Only the original drawing should be relied upon. Contractors, sub-contractors and suppliers must verify all dimensions on site before commencing any work or making any shop drawings.

This drawing is to be read in conjunction with the architect's specification, bills of quantities / schedules, structural, mechanical & electrical drawings and all discrepancies are to be reported to the architect.

Do not scale from this drawing. Dimensions are in millimetres unless otherwise

	ying • interior design		Mermaid Hou 2 Puddle Dou Blackfriars
www.openlondon.u mail@openlondon.u			EC4V 3DB t: 020 7332 28
			1. 020 7 002 20
project			
15 Chalcot London, N			
client			
Jack Stree	t		
drawina title			
drawing title Proposed I	Elevations		
-	Elevations		
Proposed I			
Proposed I drawing status		drawn by	checked by
Proposed I drawing status Comme	nt	drawn by	checked by
Proposed I drawing status Comme scale 1:50 @ A1	nt _{date}	drawn by	checked by revision